





Front Elevation

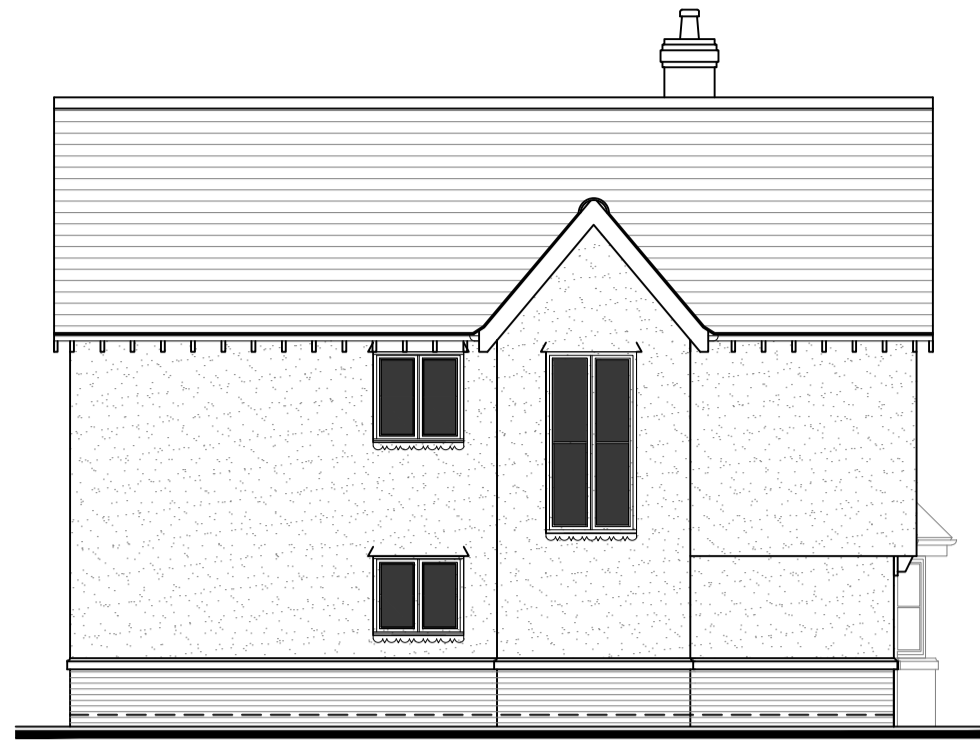

Side Elevation




Plots 2, 4 & 6 Plots 3, 5 & 7  
Front Elevation

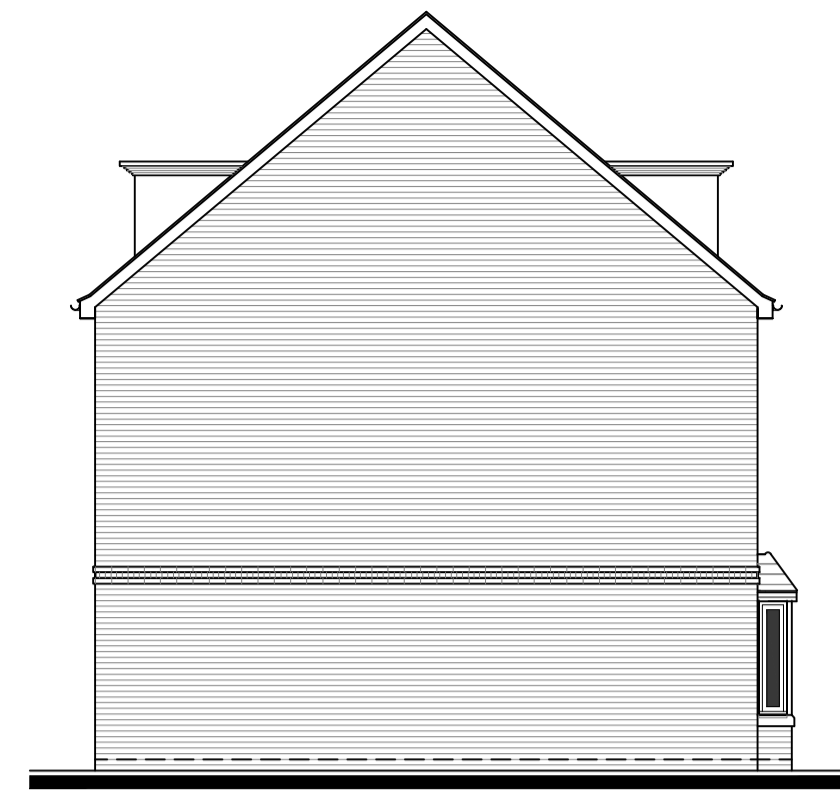

Plots 2, 4 & 6  
Side Elevation




Rear Elevation

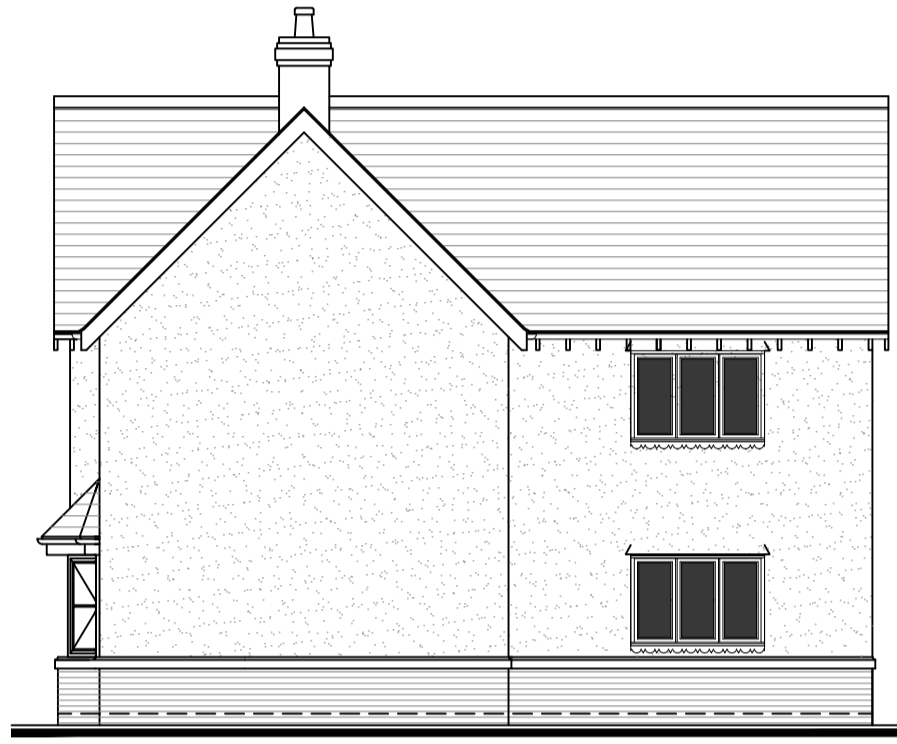


Side Elevation




Plots 2, 4 & 6 Plots 3, 5 & 7  
Rear Elevation

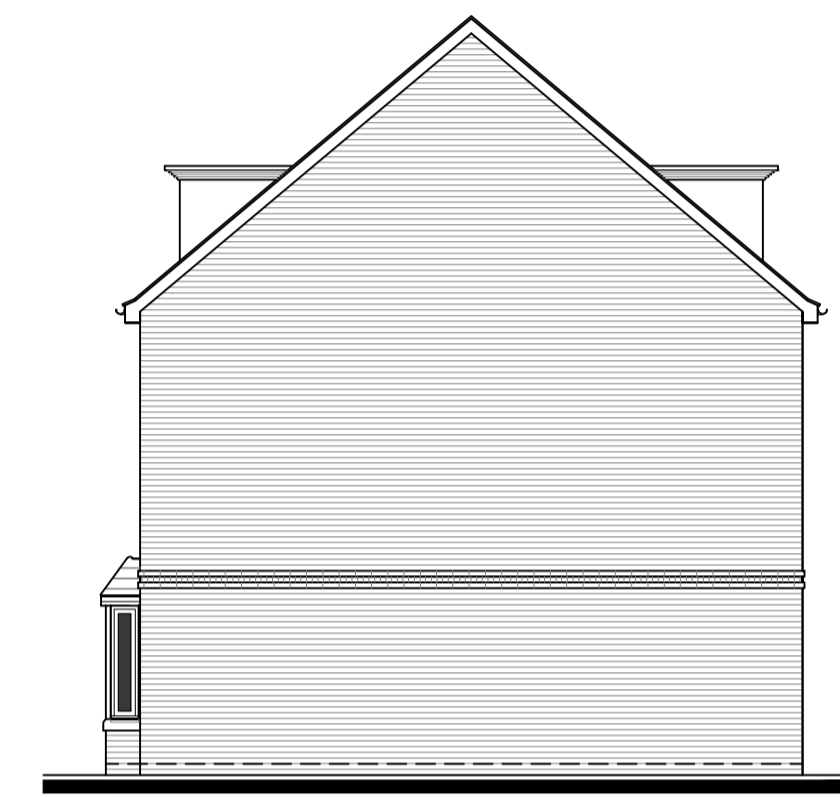


Plots 3, 5 & 7  
Side Elevation

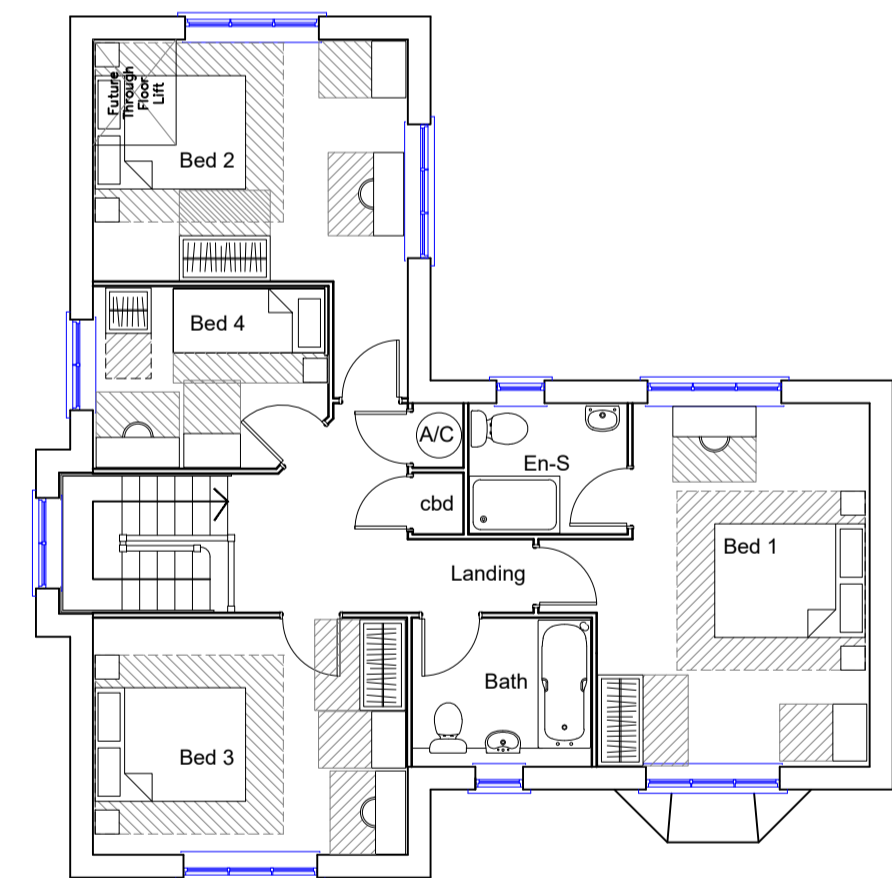


First Floor Plan

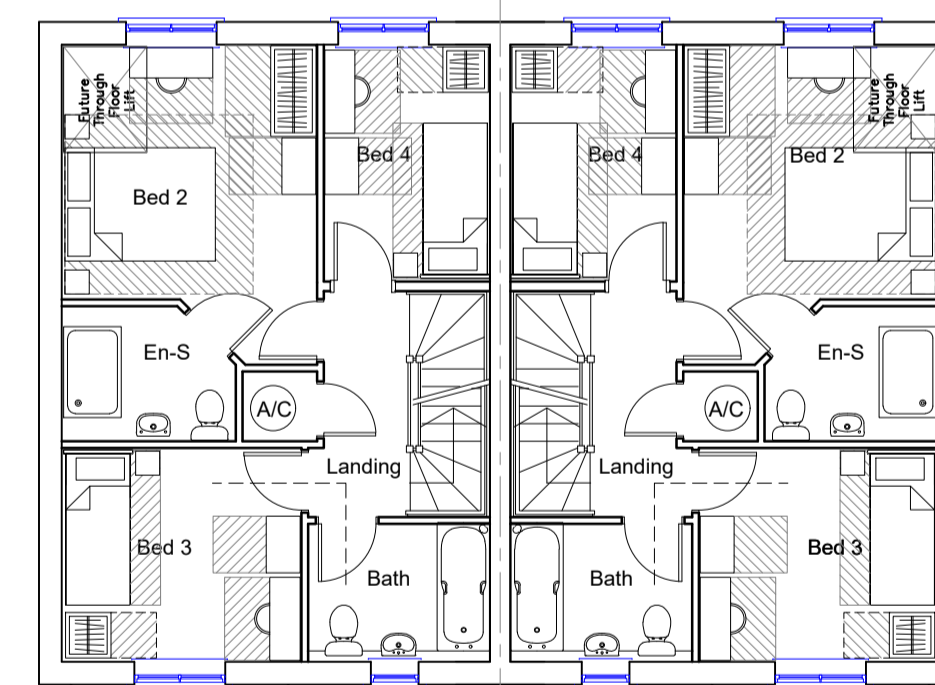


Plots 2, 4 & 6 Plots 3, 5 & 7  
First Floor Plan

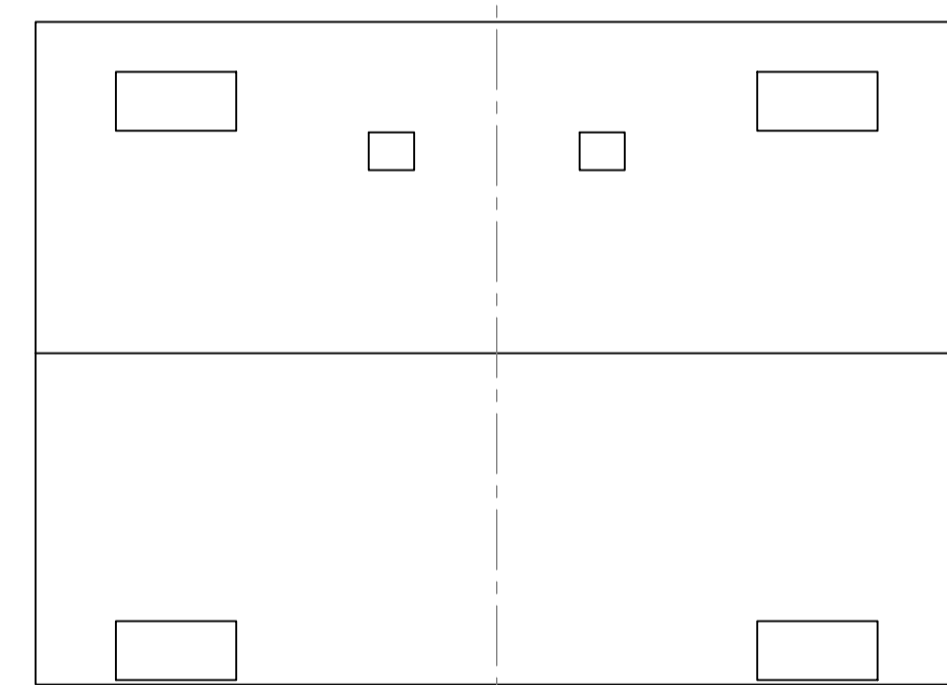


Plots 2, 4 & 6 Plots 3, 5 & 7  
Roof Plan

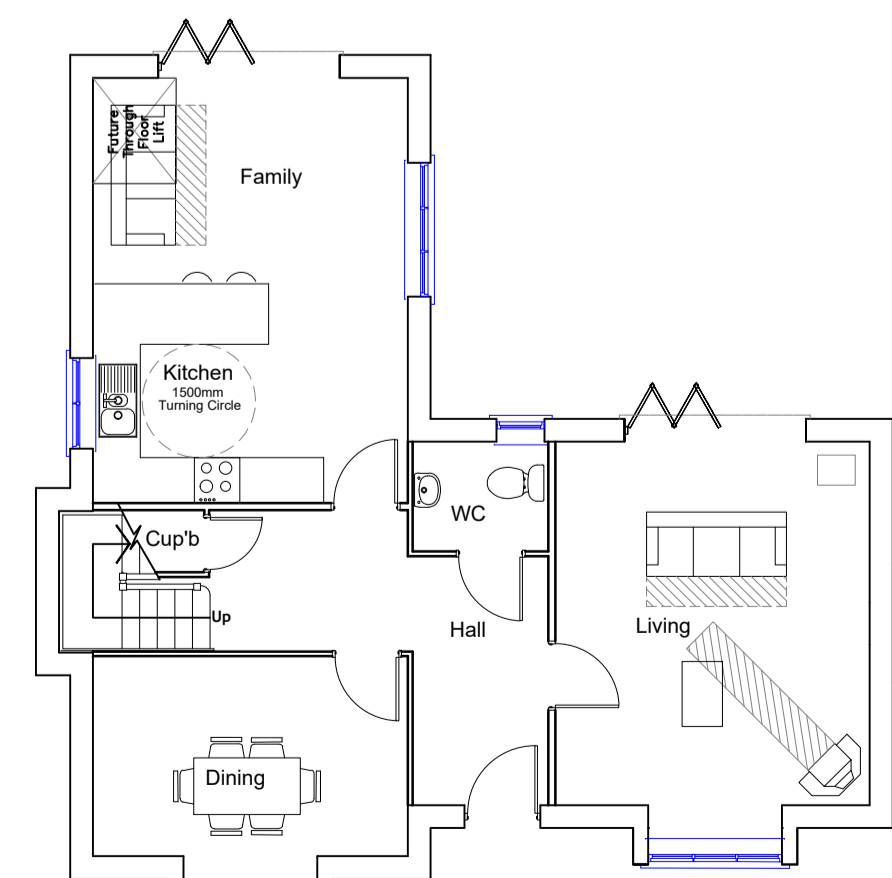


Ground Floor Plan

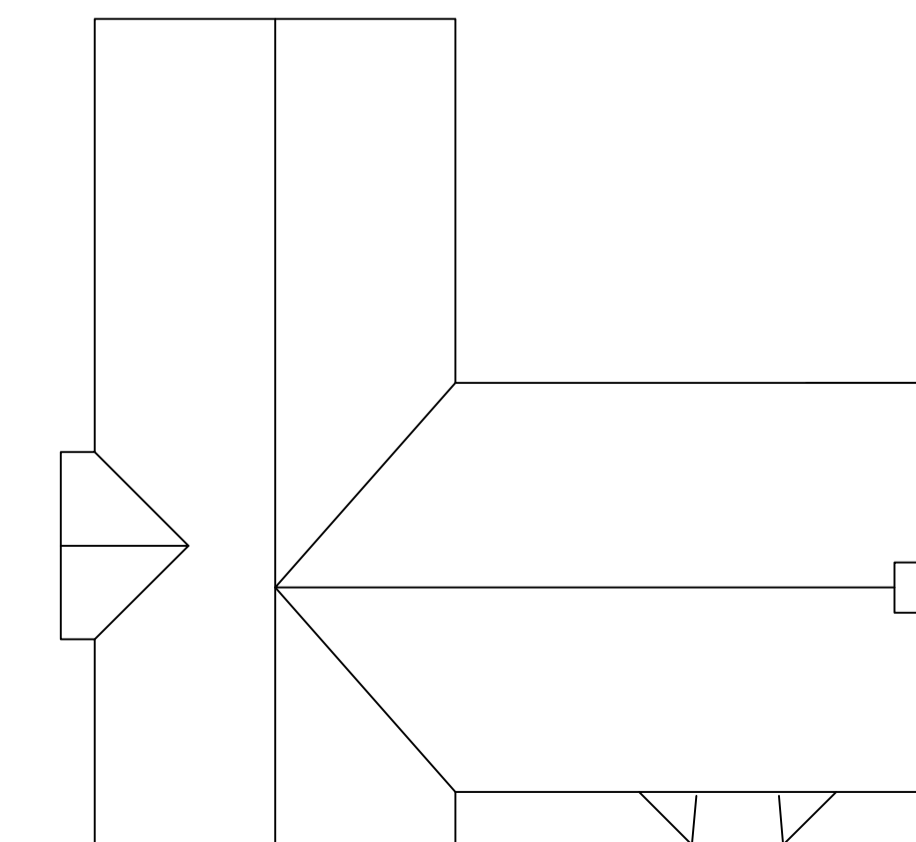

Roof Plan

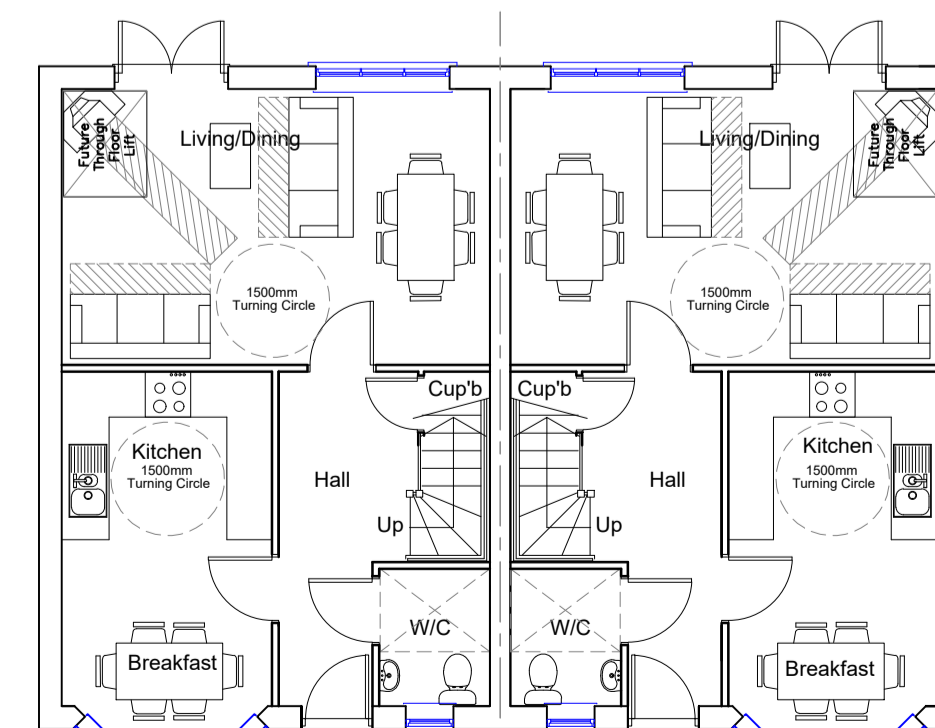

Plots 2, 4 & 6 Plots 3, 5 & 7  
Ground Floor Plan

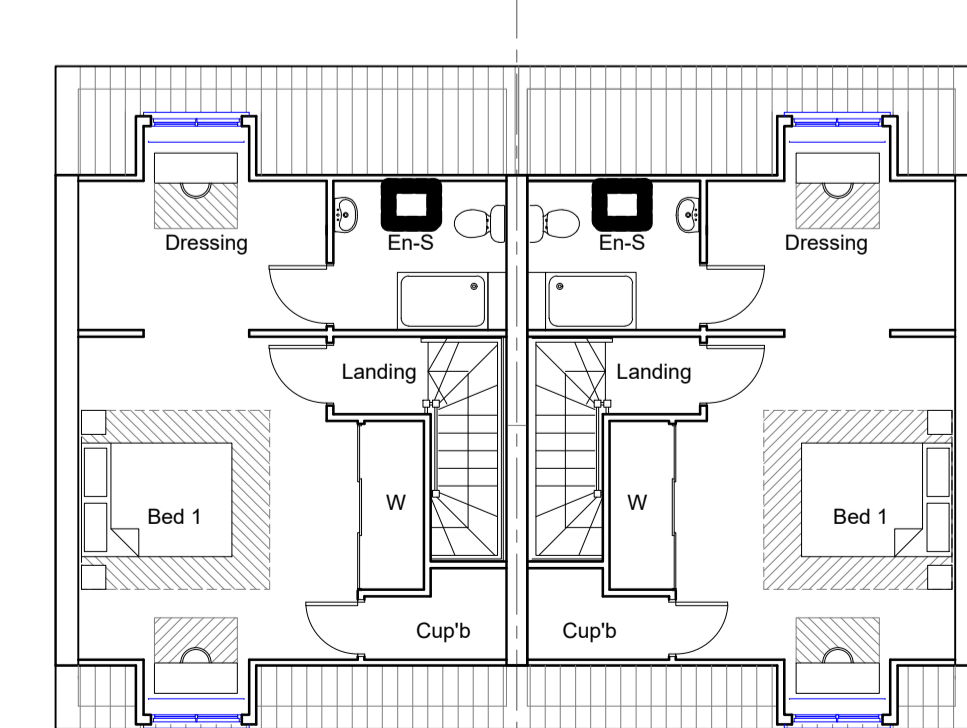

Plots 2, 4 & 6 Plots 3, 5 & 7  
Second Floor Plan

0 1 2 3 4 5 6		Scale Bar
		Scale : 1:100 @ A1 Date : Nov2018 Status : PLANNING Dwg No : 2018.191.010 Rev:
Patrick Stroud Designs Ltd 10 Hurstwood Avenue, Brentwood, Essex CM15 9HT T: 01277 260130 / 07955 687623 E: patrick@stroudesigns.com		
Client : Marden Homes Ltd Project : Land at Kelvedon Road, Tiptree		
Drawing : Plots 1-7 Plans & Elevations © THIS DRAWING IS THE COPYRIGHT OF PATRICK STROUD DESIGNS LTD. It shall not be in any way used or reproduced without their prior written consent. All dimensions are to be checked on site or in the workshop prior to commencing any work. Work only to figured dimensions. Any discrepancies are to be reported to the Architect.		