



Plot 11 & 15 Plot 10 & 14
Street Elevation



Plot 10 & 14 Plot 11 & 15
Side Elevation



Plot 13 Plot 12
Front Elevation



Plot 13
Side Elevation



Plot 11 & 15 Plot 10 & 14
Street Elevation




Plot 12 Plot 13
Rear Elevation




Plot 12
Side Elevation



Plot 10 & 14 Plot 11 & 15
Side Elevation

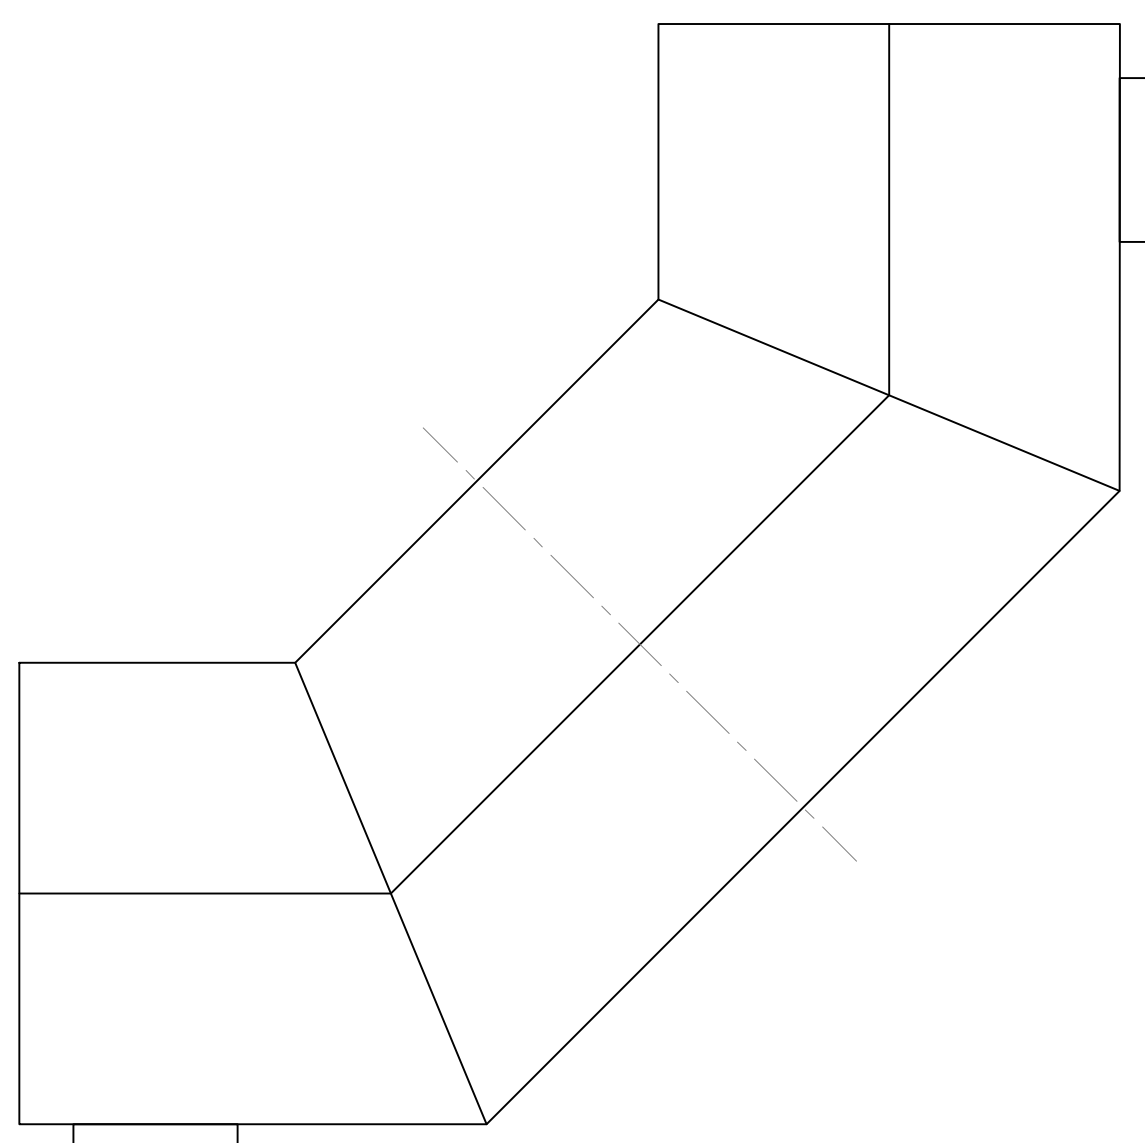


Roof Plan

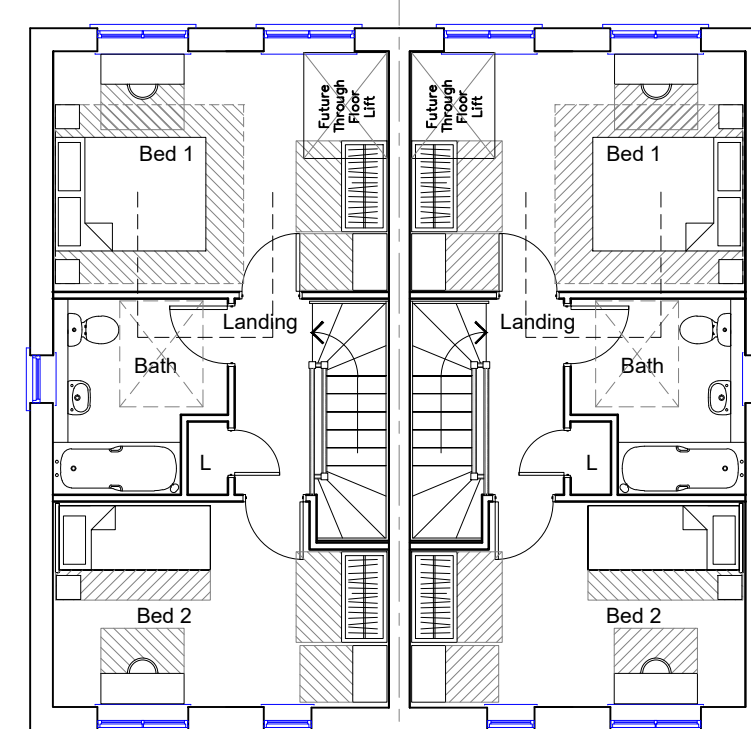


Plot 13 Plot 12

First Floor Plan

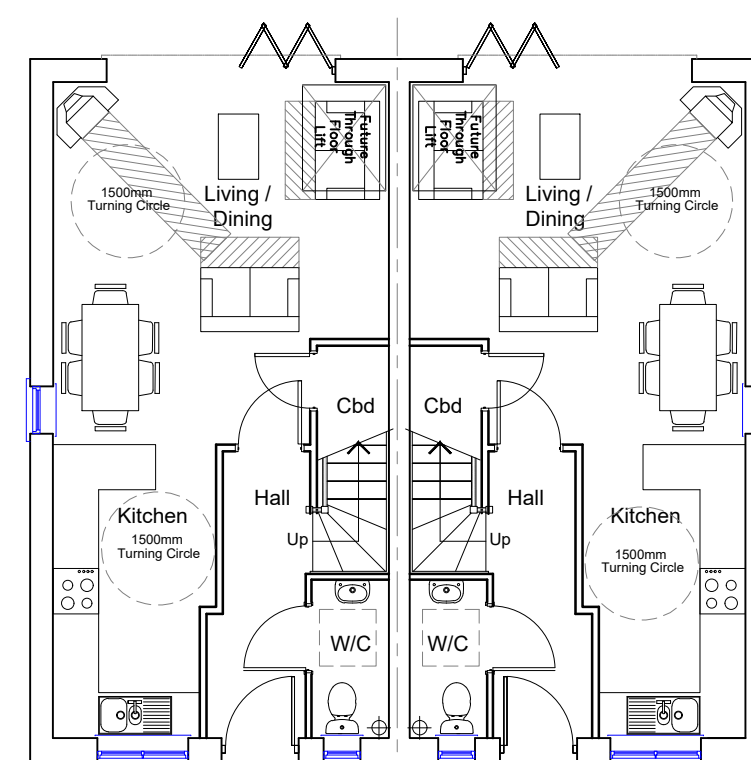


Plot 13 Plot 12

Ground Floor Plan

 


Plot 13 Plot 12

Roof Plan

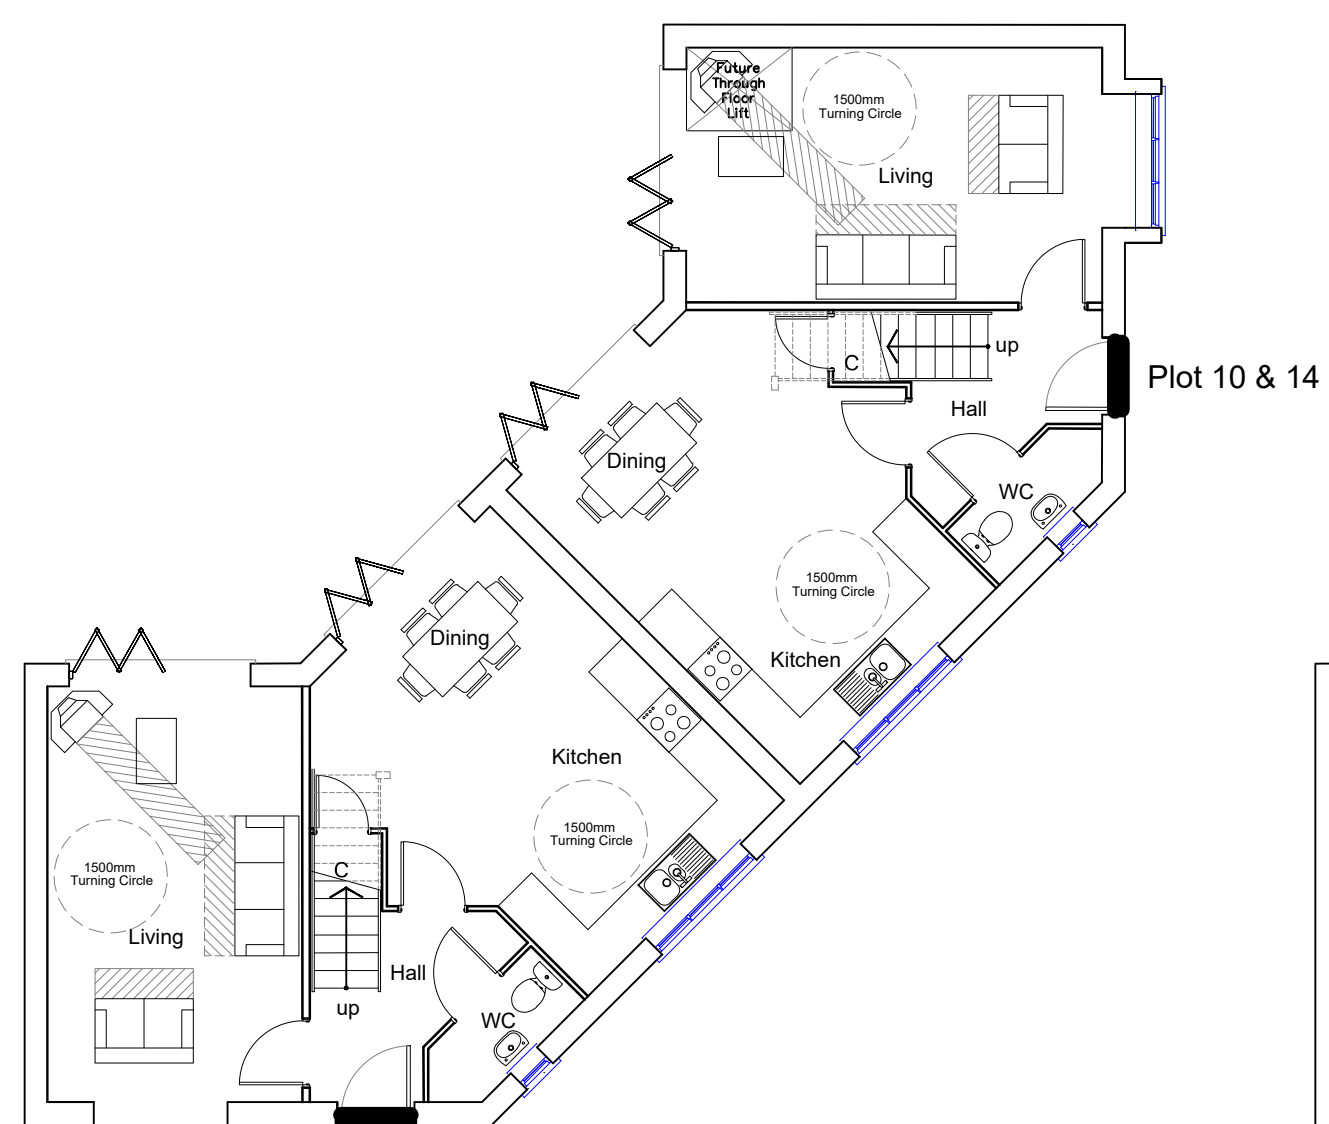

Plot 11 & 15

Ground Floor Plan

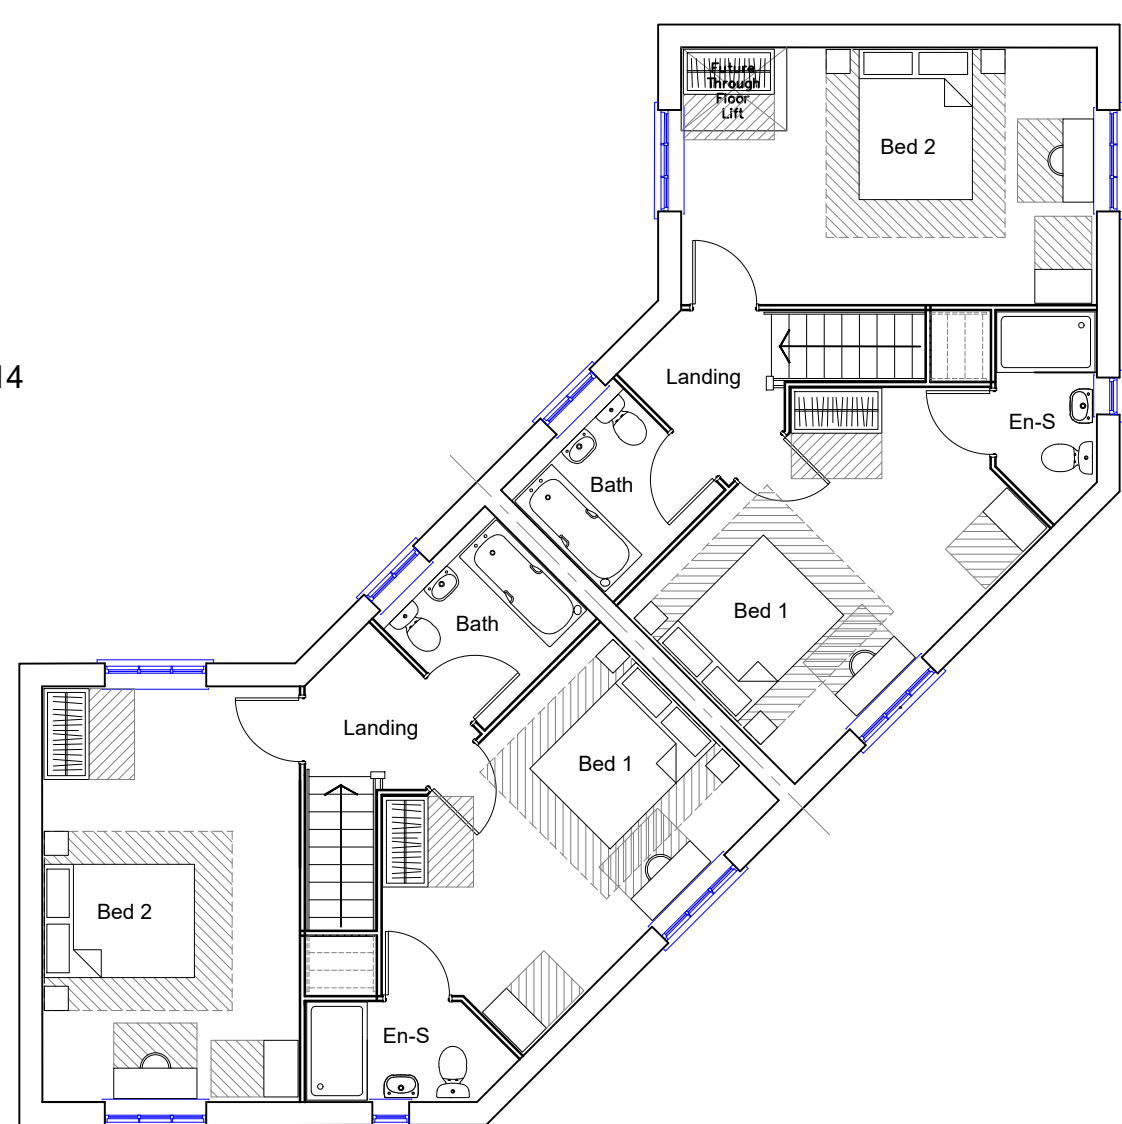

Plot 10 & 14

First Floor Plan

		Scale Bar
		Scale: 1:100 @ A1
		Date: Nov2018
<p>Patrick Stroud Designs Ltd 10 Hurstwood Avenue, Brentwood, Essex CM15 9HT T: 01277 260130 / 07955 687623 E: patrick@stroudesigns.com</p>		Status: PLANNING
<p>Client: Marden Homes Ltd</p>		Dwg No: 2018.191.013
<p>Project: Land at Kelvedon Road, Tiptree</p>		Rev:
<p>Drawing: Plots 10-15 Plans & Elevations</p>		
<p><small>© THIS DRAWING IS THE COPYRIGHT OF PATRICK STROUD DESIGNS LTD. It shall not be in any way used or reproduced without their prior written consent. All dimensions are to be checked on site or in the workshop prior to commencing any work. Work only to figured dimensions. Any discrepancies are to be reported to the Architect.</small></p>		