




Plot 21 Plot 20
Front Elevation

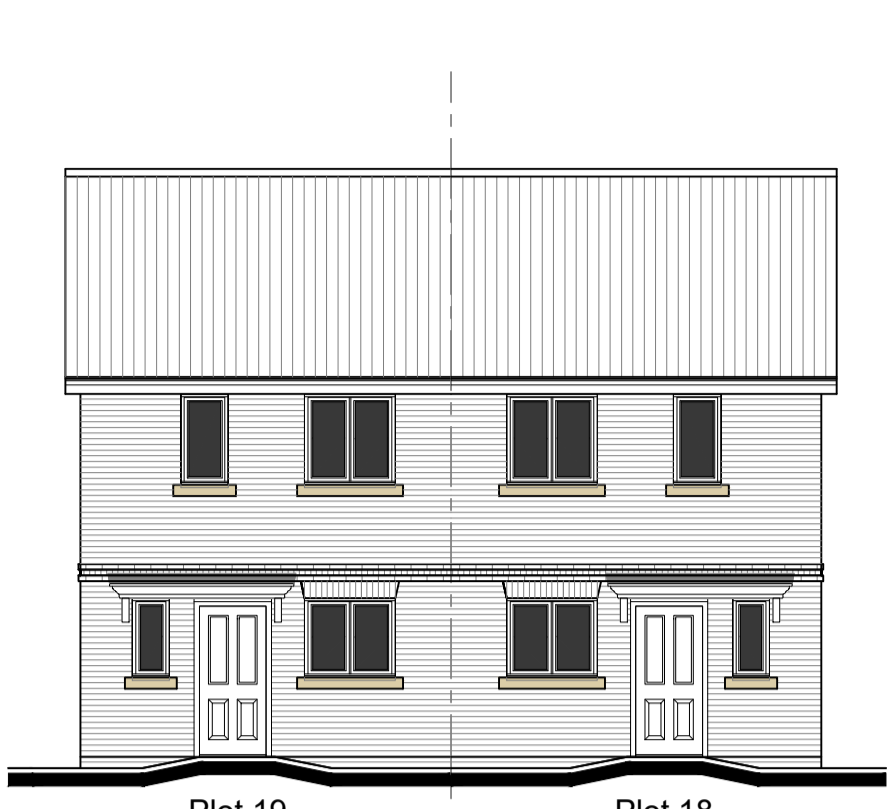


Plot 19 Plot 18
Front Elevation




Plot 17 Plot 16
Front Elevation




Plot 16 Plot 17
Rear Elevation

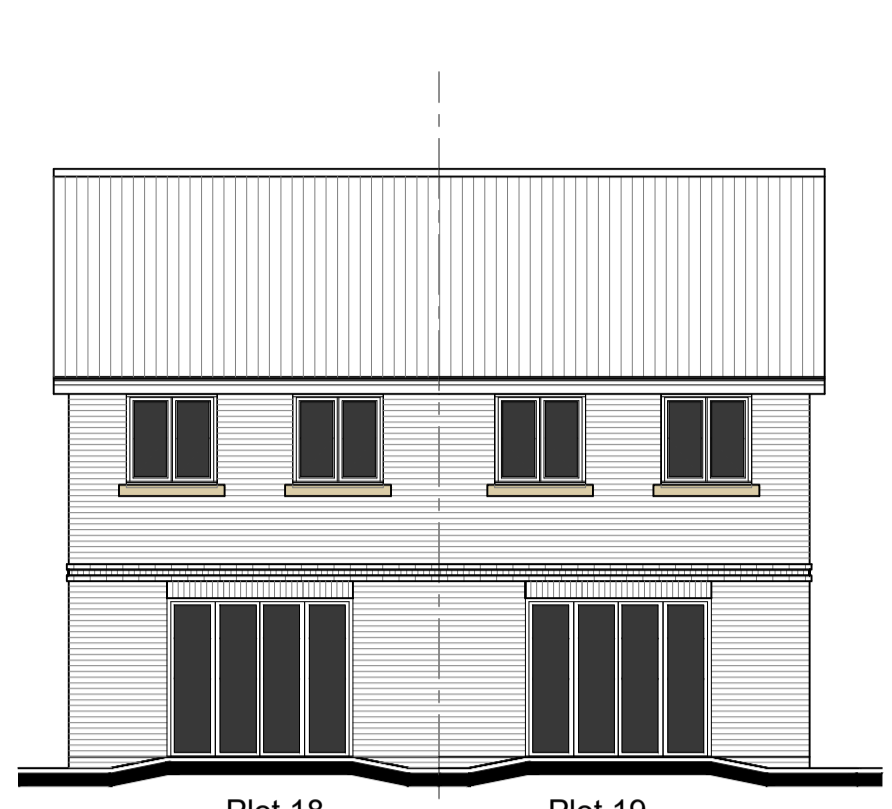


Plot 18 Plot 19
Rear Elevation

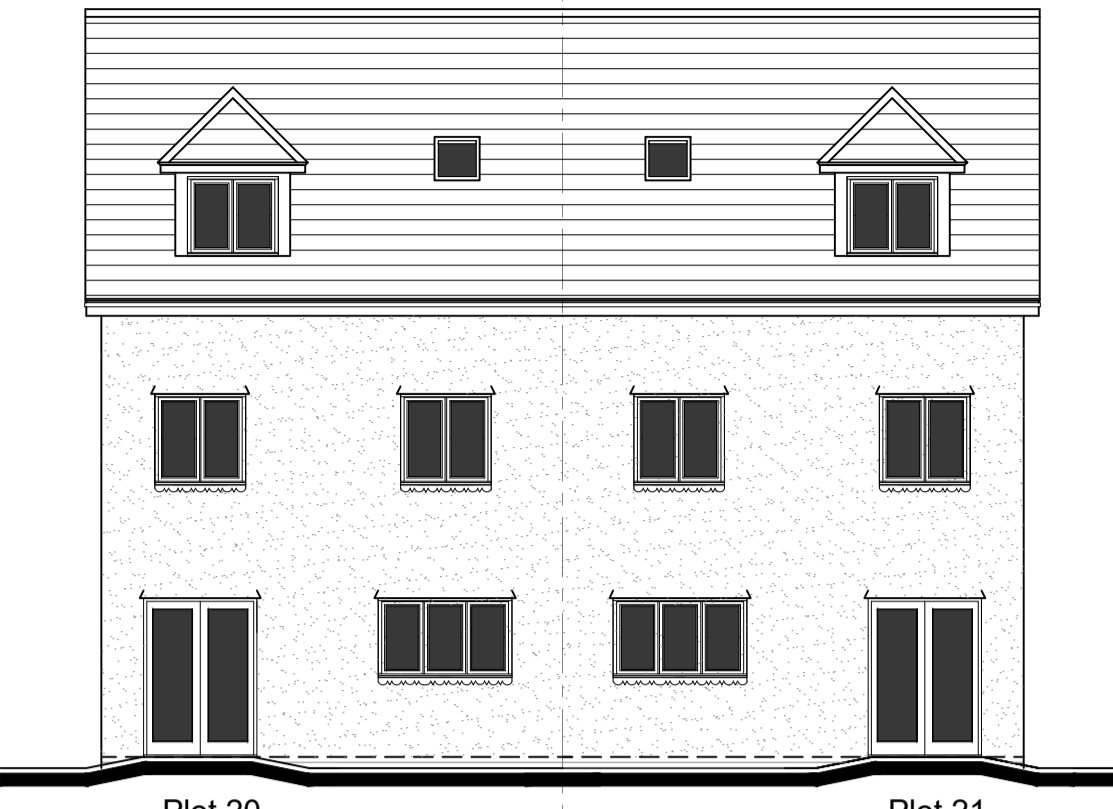


Plot 20 Plot 21
Rear Elevation

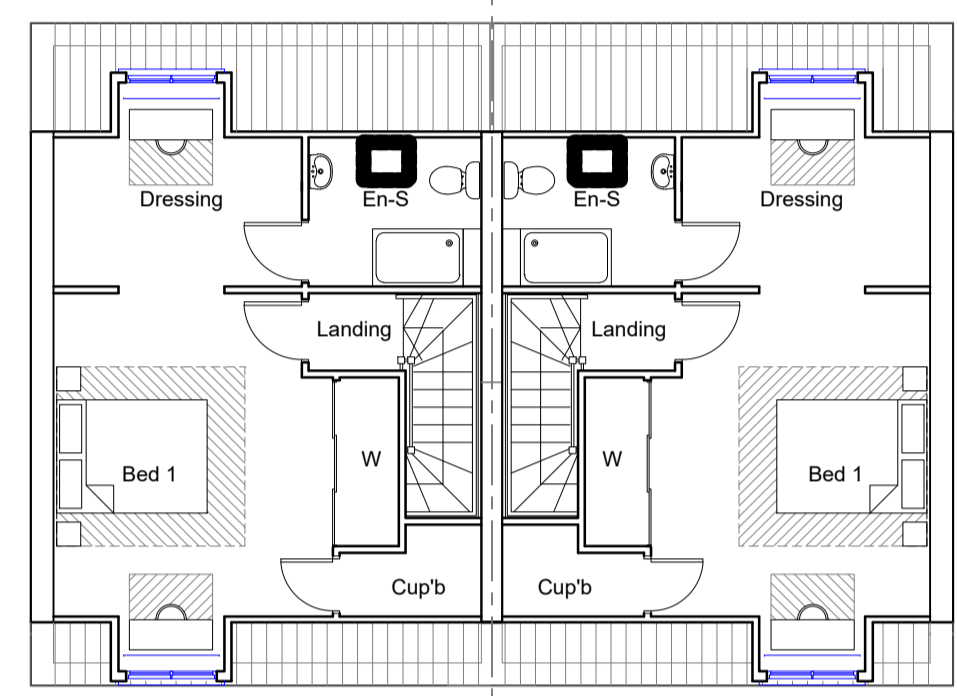


Plot 21 Plot 20
Roof Plan

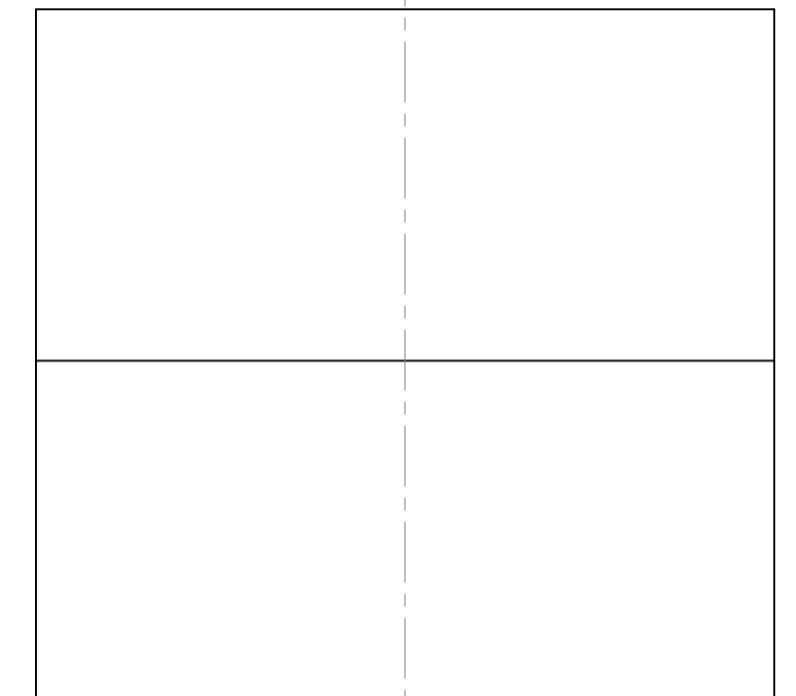


Plot 19 Plot 18
Roof Plan

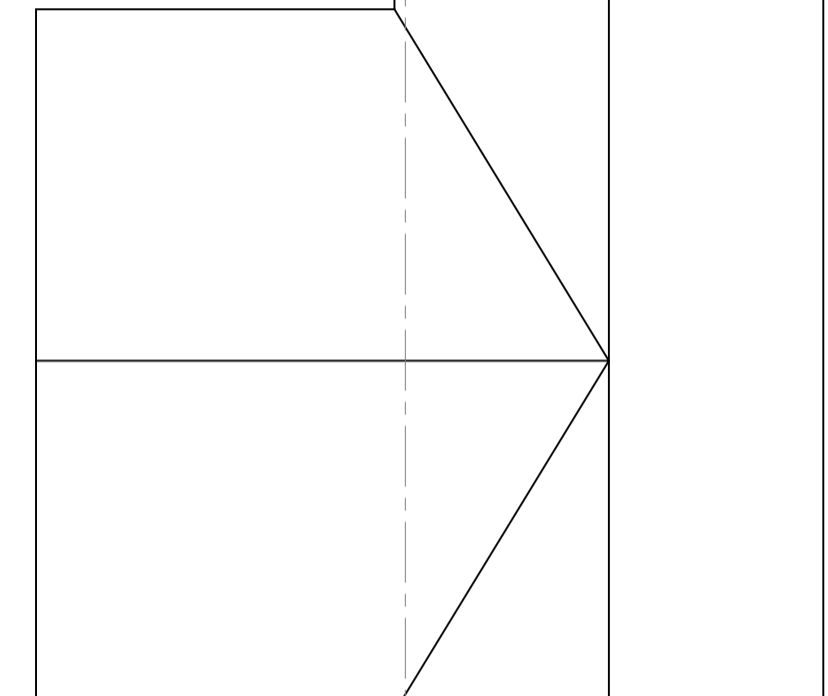


Plot 17 Plot 16
Roof Plan

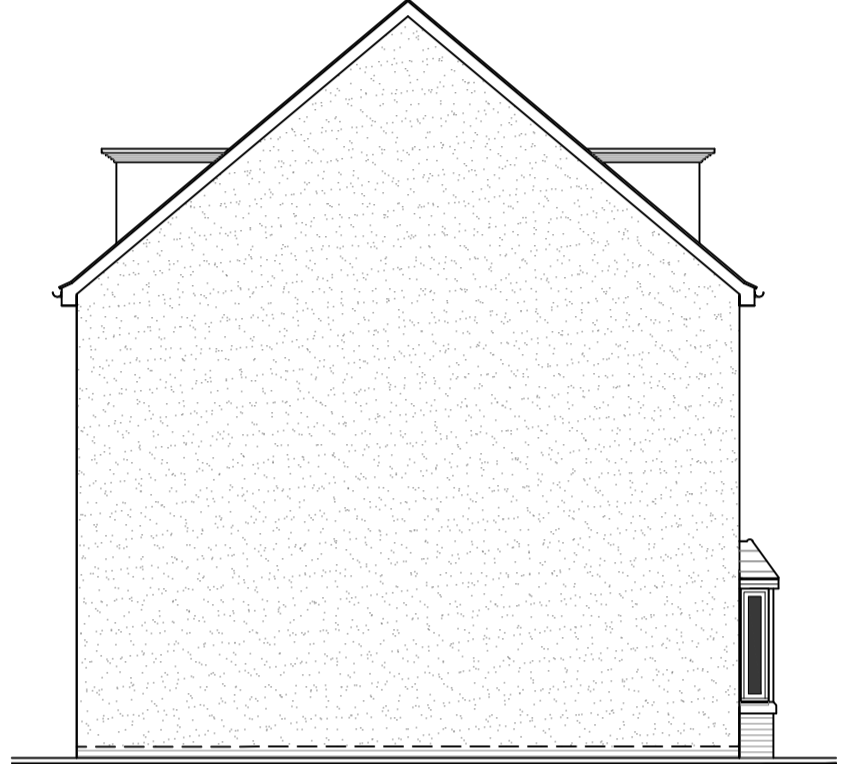


Plot 21
Side Elevation

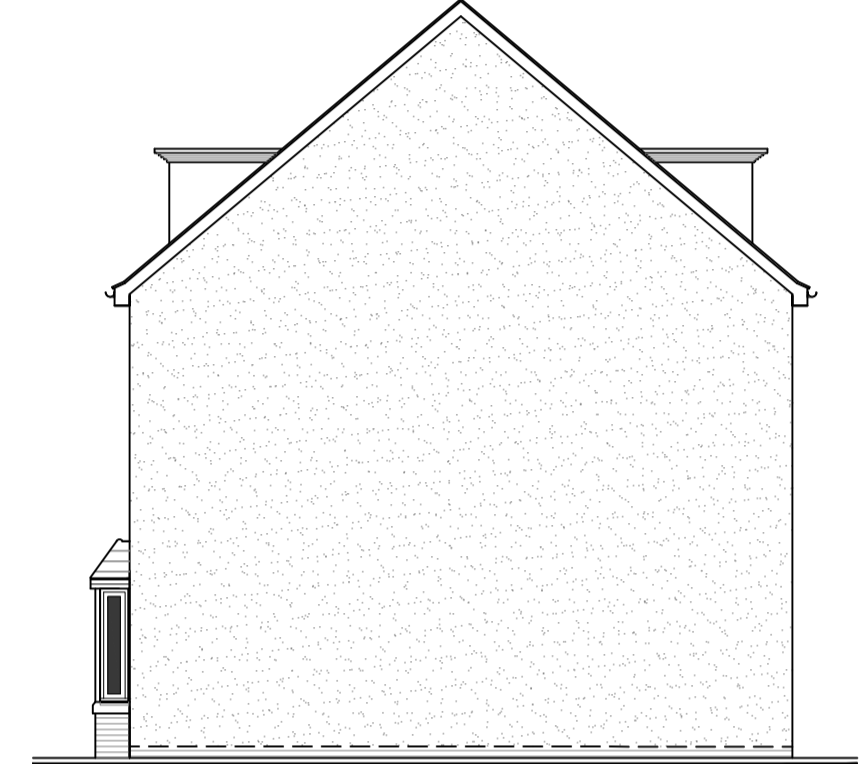


Plot 20
Side Elevation

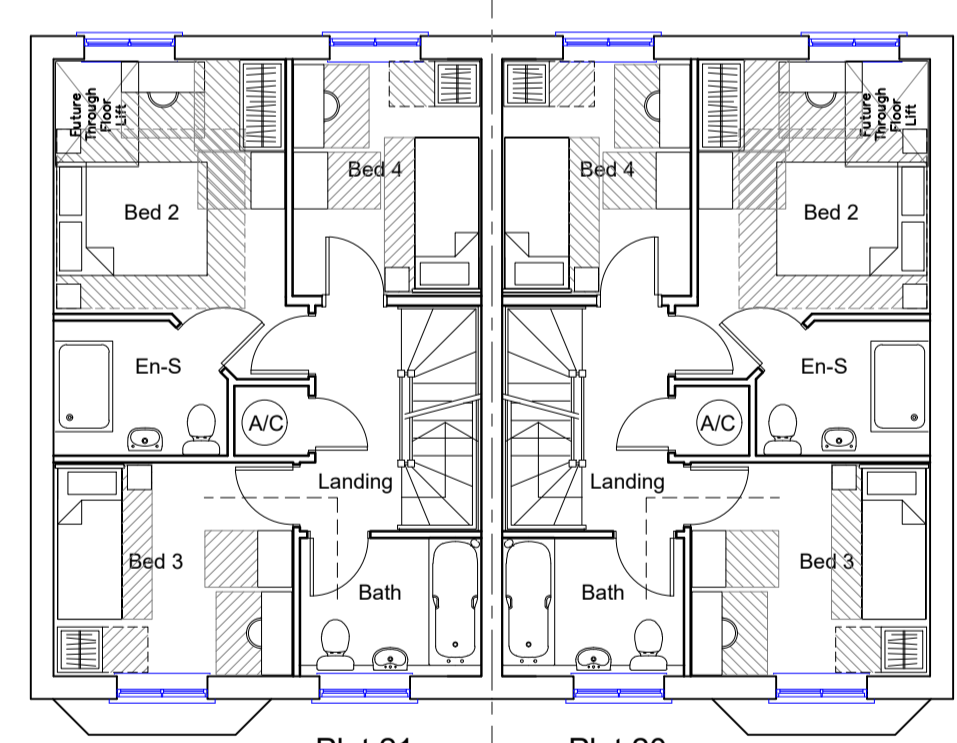


Plot 21 Plot 20
First Floor Plan

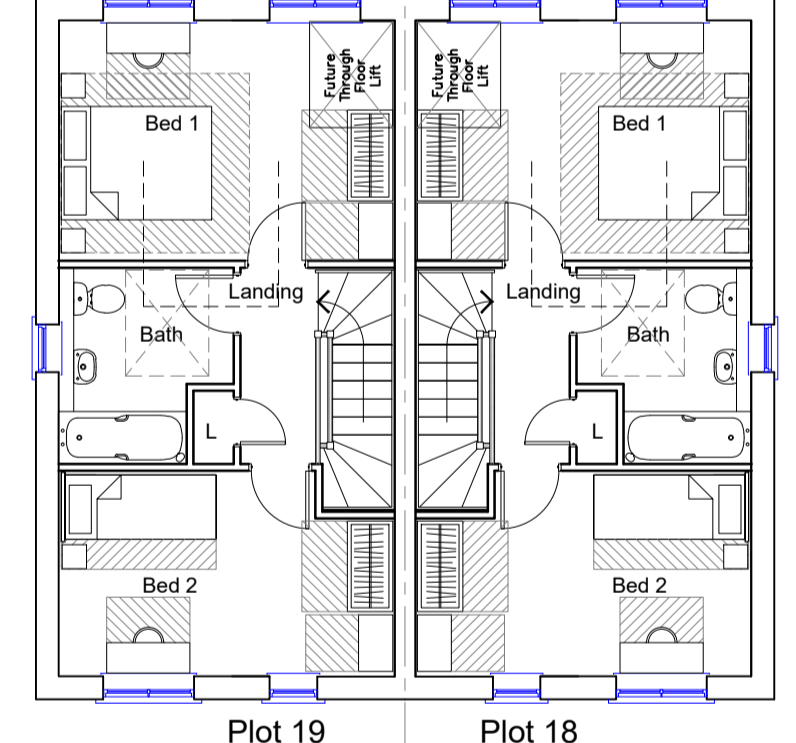

Plot 19 Plot 18
First Floor Plan

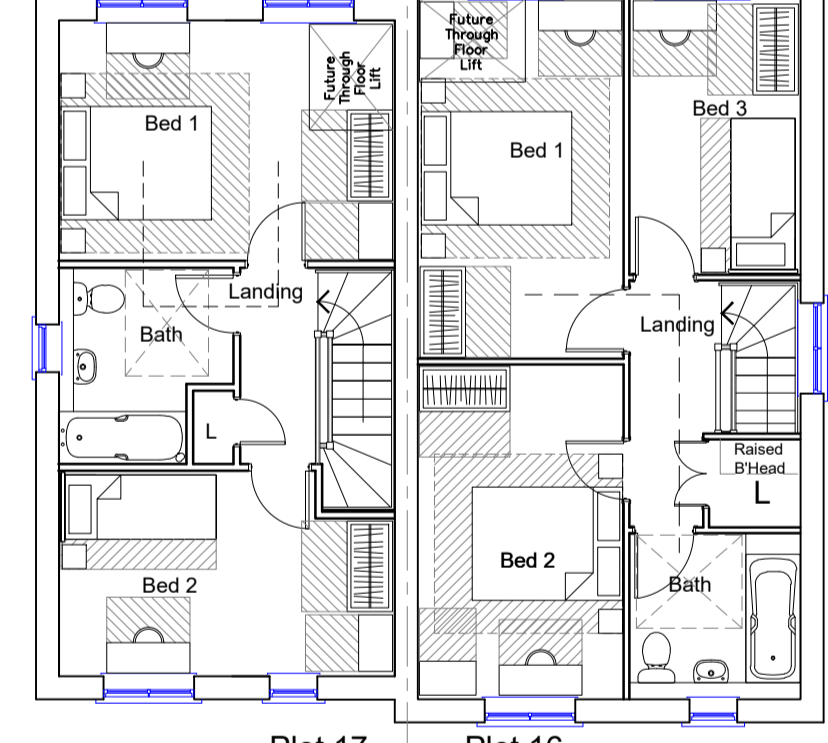


Plot 17 Plot 16
First Floor Plan

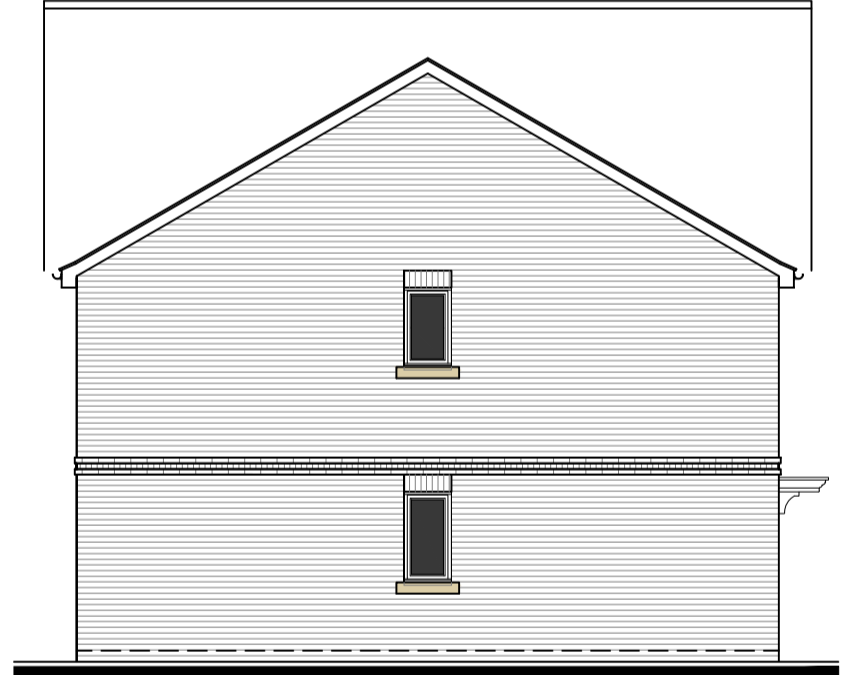


Plots 17 & 19
Side Elevation




Plot 18
Side Elevation

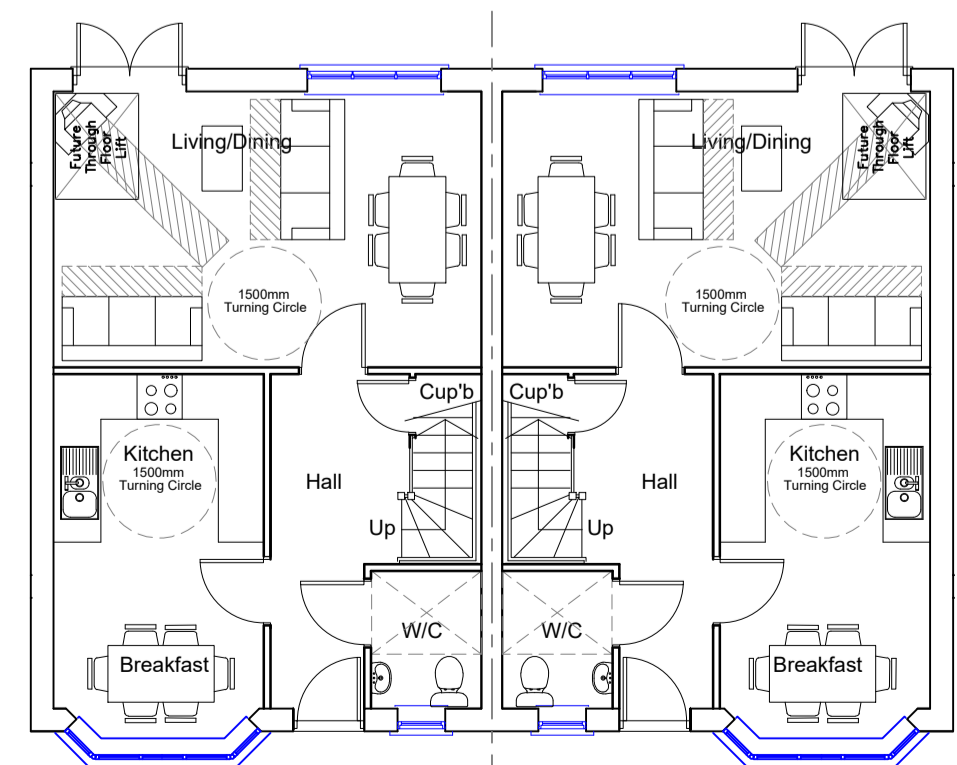

Plot 21 Plot 20
Ground Floor Plan

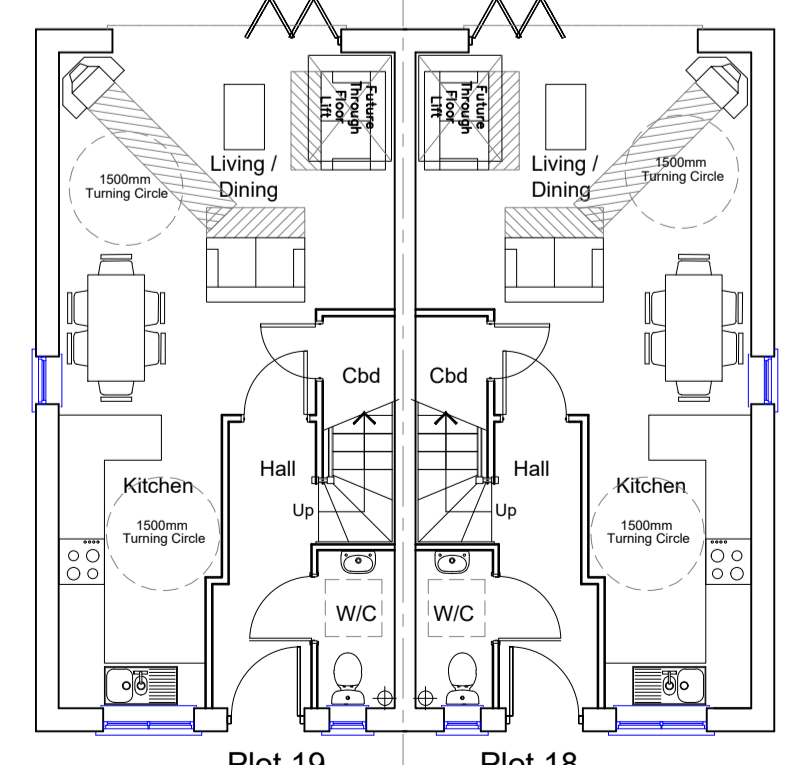

Plot 19 Plot 18
Ground Floor Plan

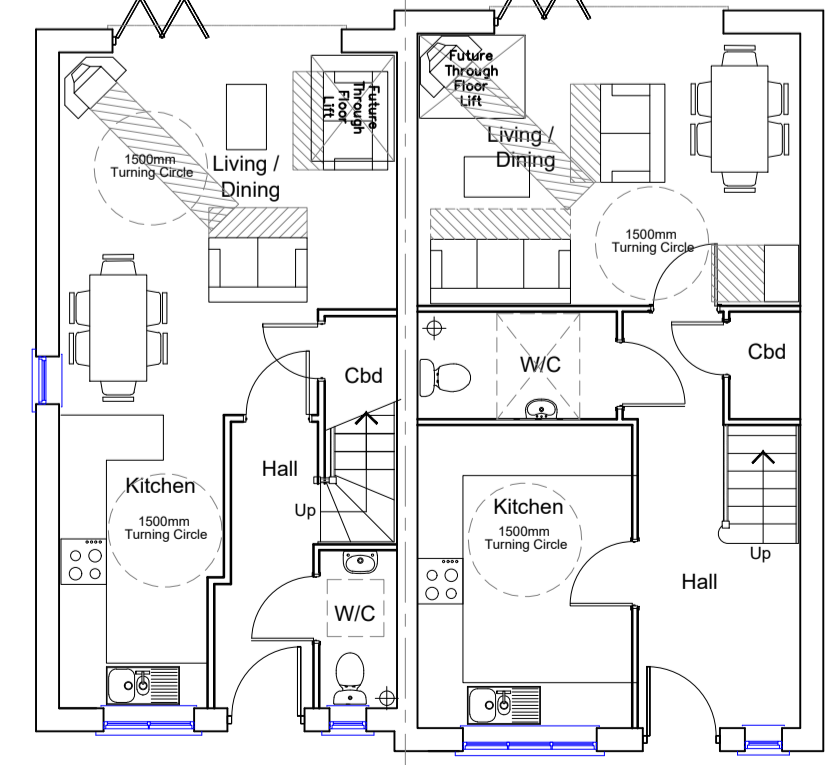

Plot 17 Plot 16
Ground Floor Plan



Plot 16
Side Elevation



Scale Bar
0 1 2 3 4 5 6

Scale: 1:100 @ A1
Date: Nov2018
Status: PLANNING
Dwg No: 2018.191.013

Patrick Stroud Designs Ltd
10 Harwood Avenue,
Pilgrims Hatch,
Brentwood,
Essex
CM15 9HT
T: 01277 260130 / 07955 687623
E: patrickstroud@btinternet.com

Client: Marden Homes Ltd

Project: Land at Kelvedon Road,
Tiptree

Drawing: Plots 16-21 Plans & Elevations

© THIS DRAWING IS THE COPYRIGHT OF PATRICK STROUD
DESIGNS LTD. It shall not be in any way used or reproduced without their
prior written consent. All dimensions are to be checked on site or in the
workshop prior to commencing any work. Work only to figured dimensions.
Any discrepancies are to be reported to the Architect.