



Plot 39
Front Elevation



Plot 37
Front Elevation



Plot 35
Front Elevation




Plot 34
Rear Elevation




Plot 36
Rear Elevation




Plot 38
Rear Elevation

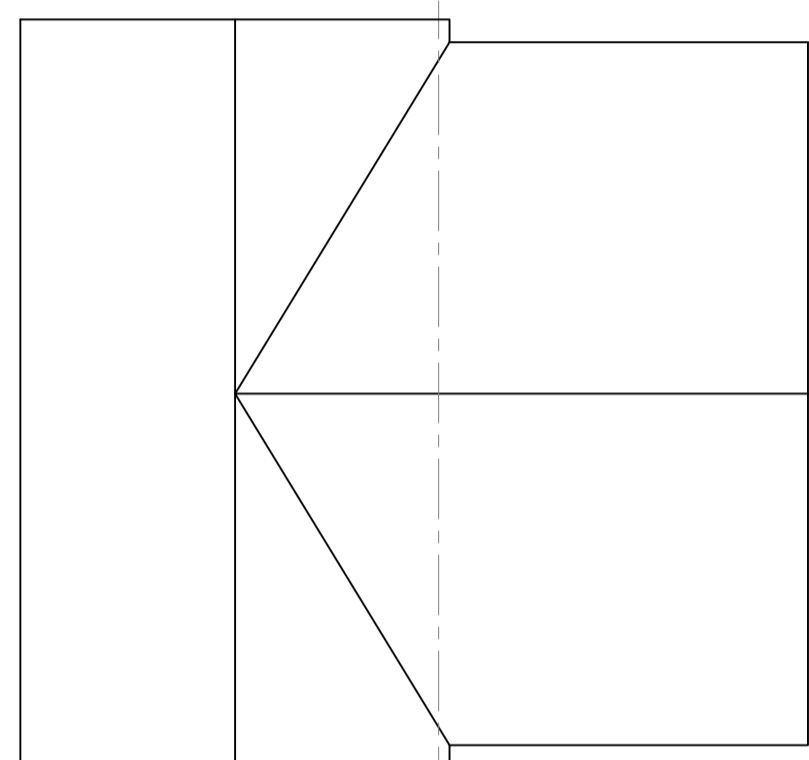


Roof Plan

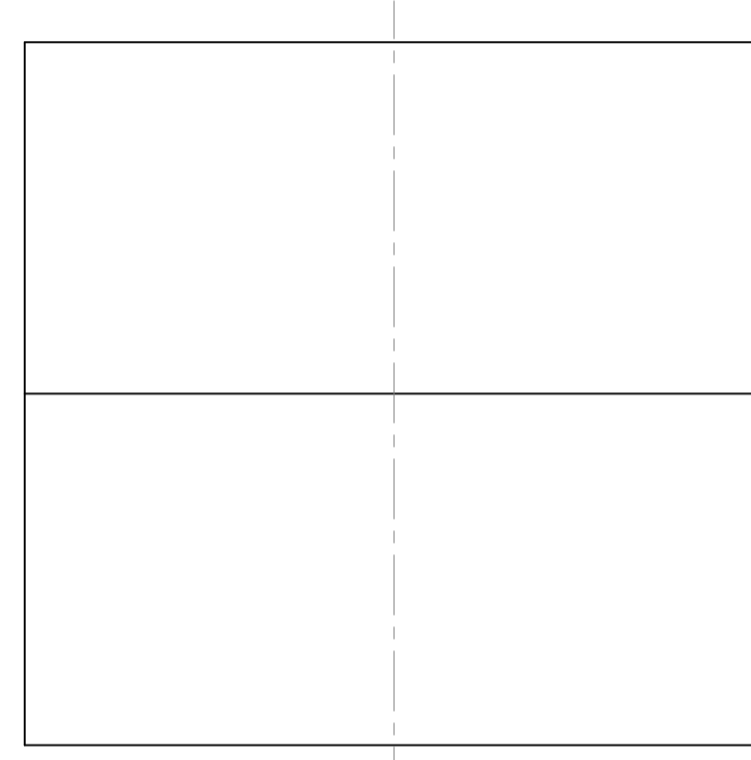


Roof Plan

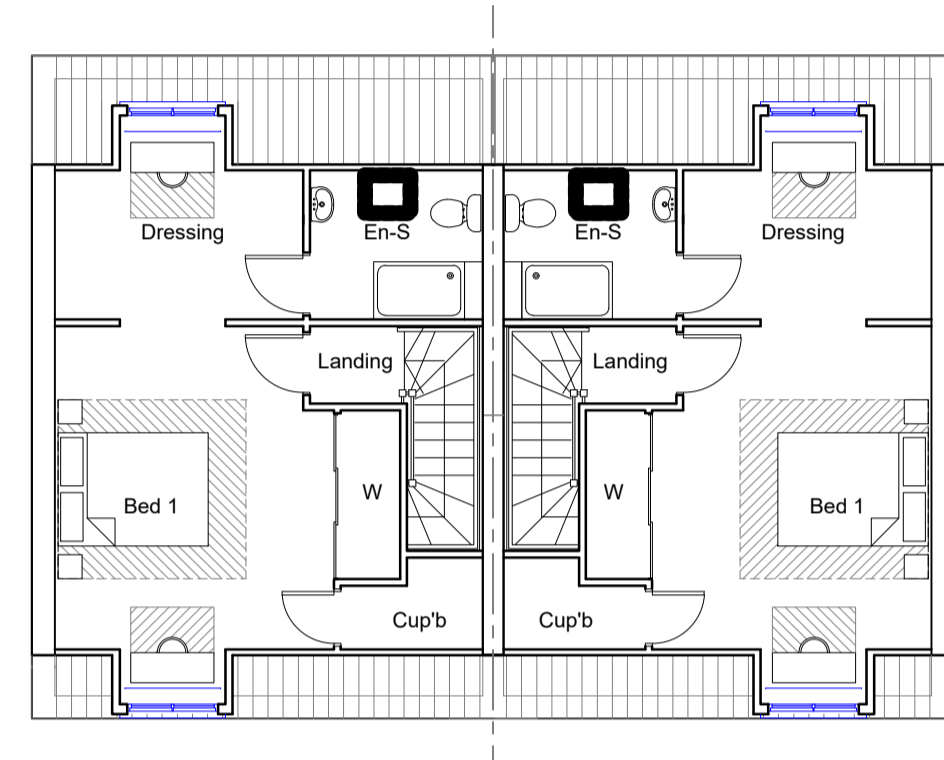


Roof Plan

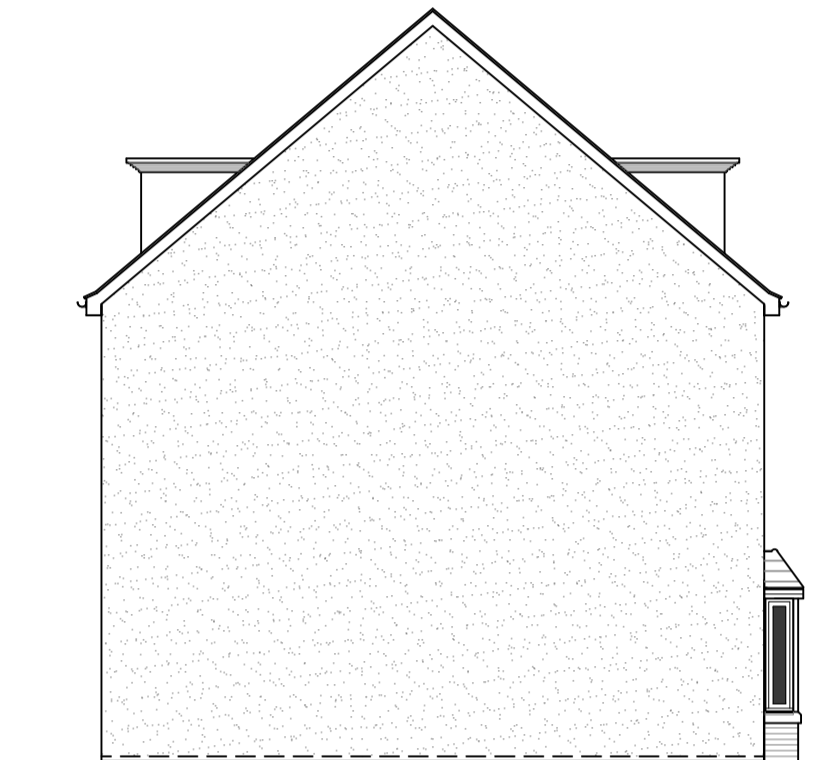


Plot 35
Side Elevation

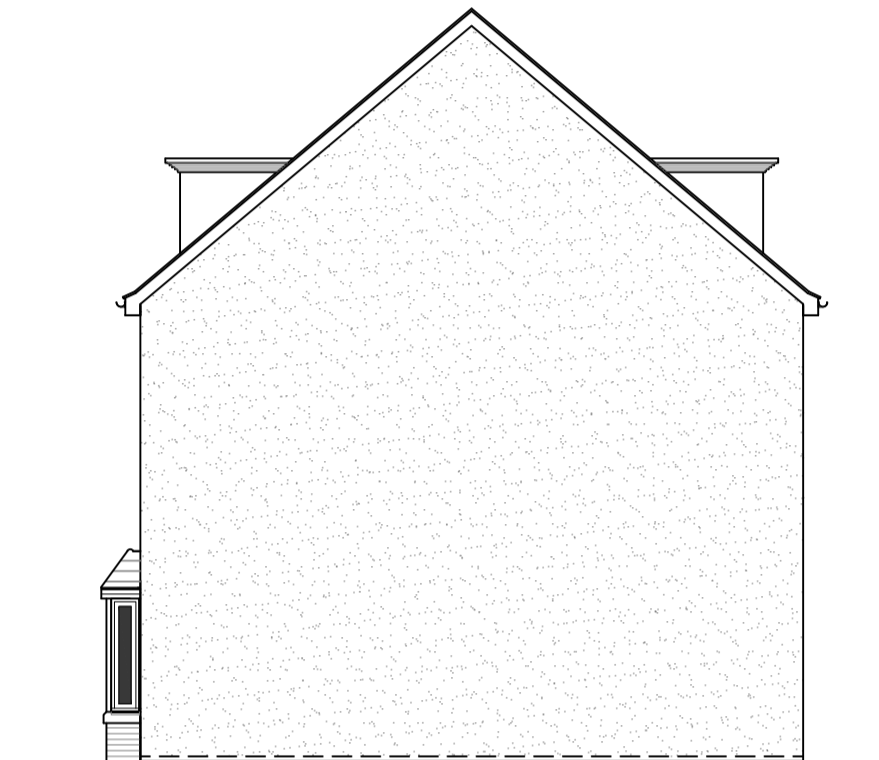


Plot 34
Side Elevation

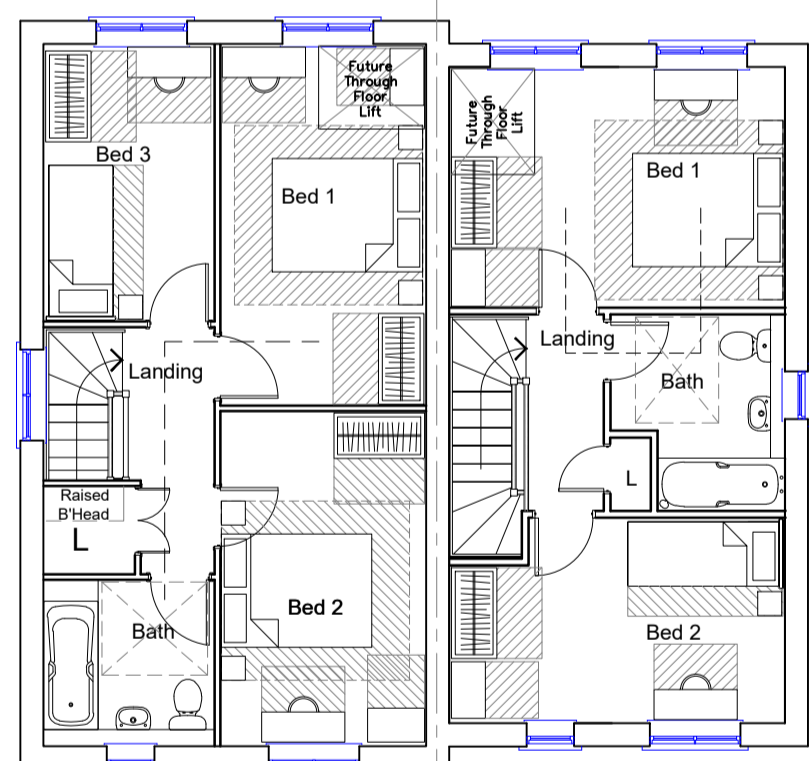

First Floor Plan

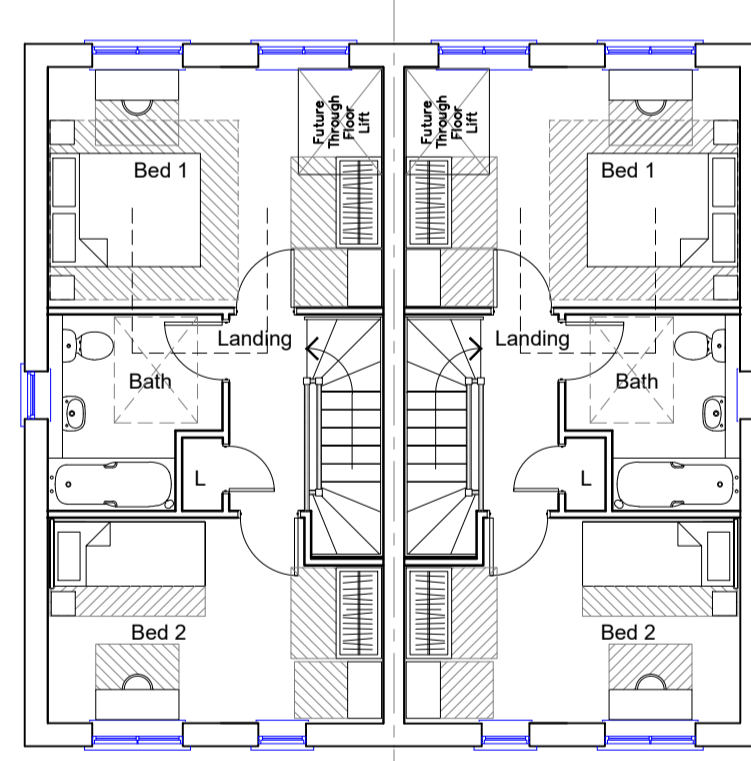

First Floor Plan

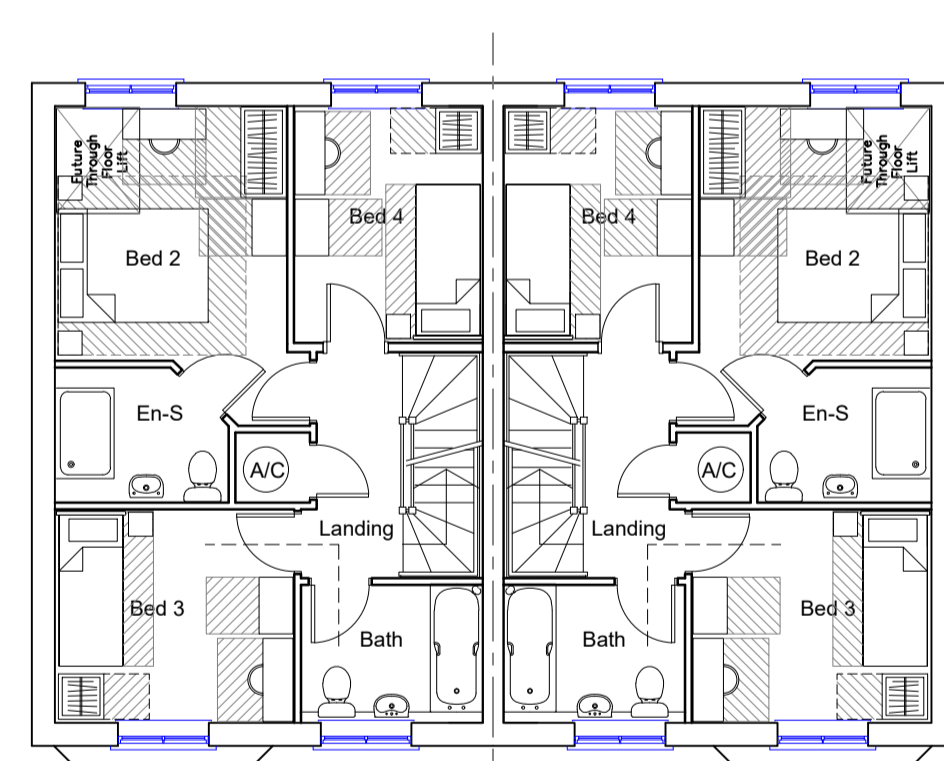


First Floor Plan




Plots 36 & 38
Side Elevation




Plot 37
Side Elevation

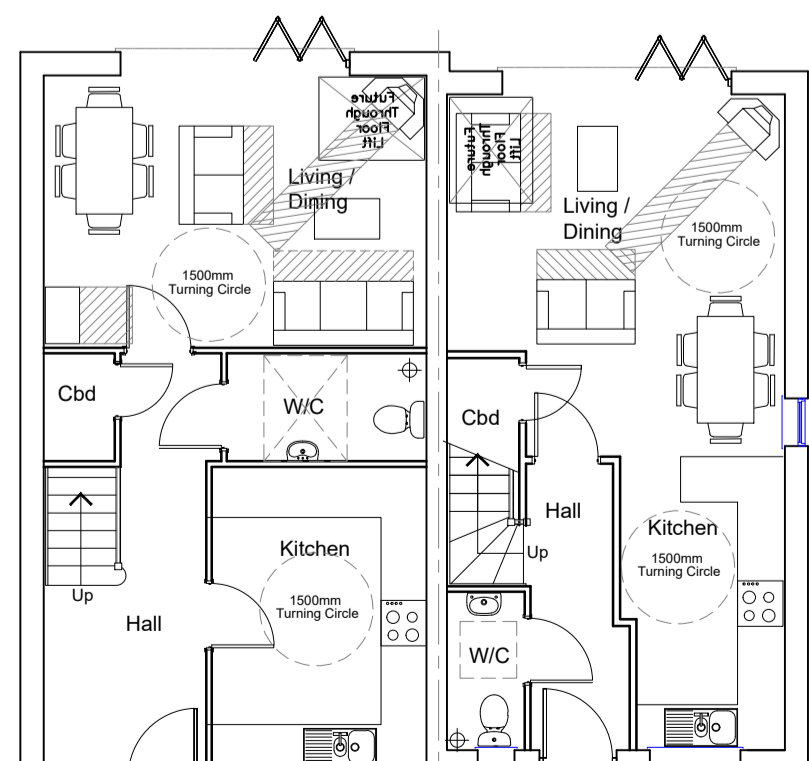


Plot 39
Ground Floor Plan

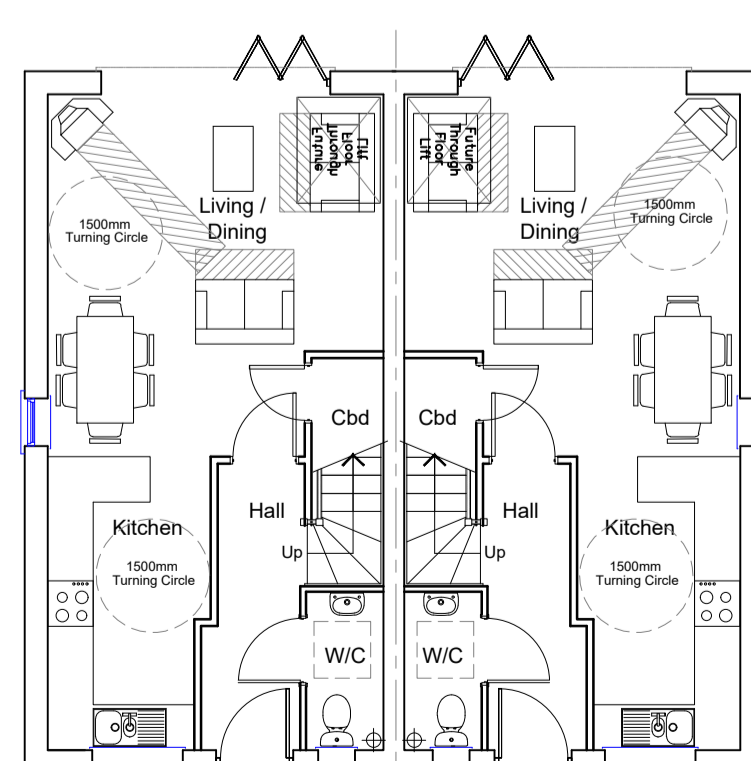


Plot 37
Ground Floor Plan

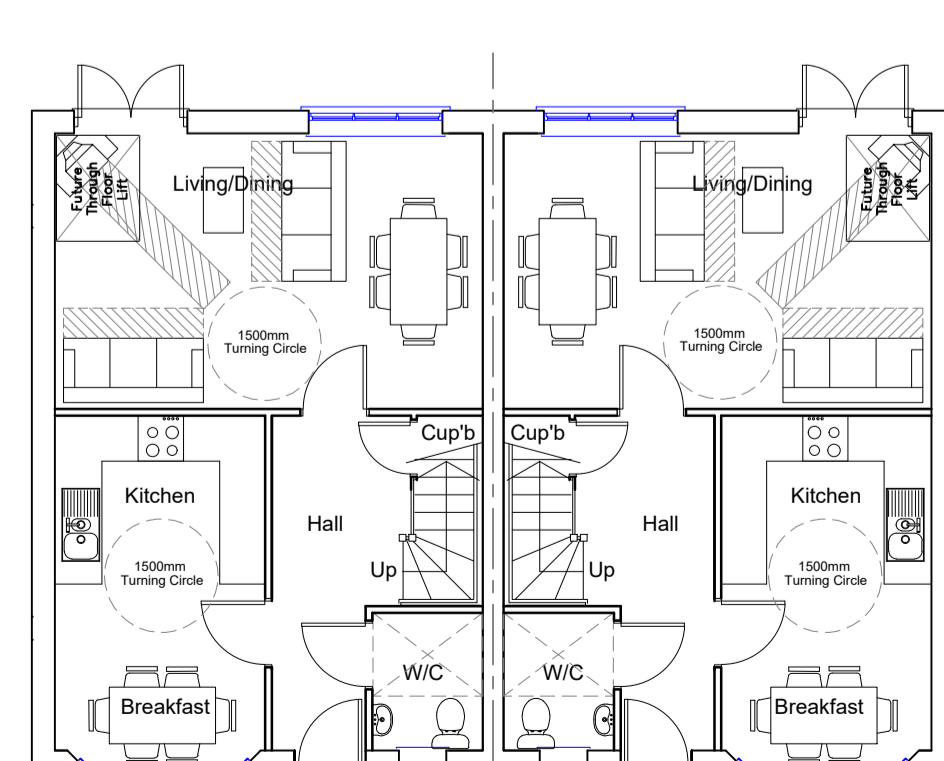

Plot 35
Ground Floor Plan

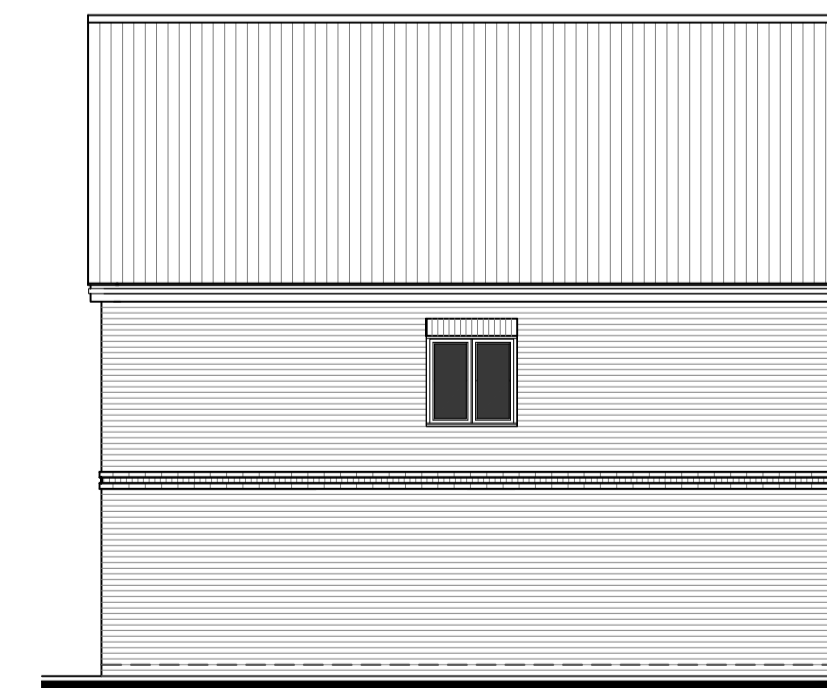

Plot 39
Side Elevation

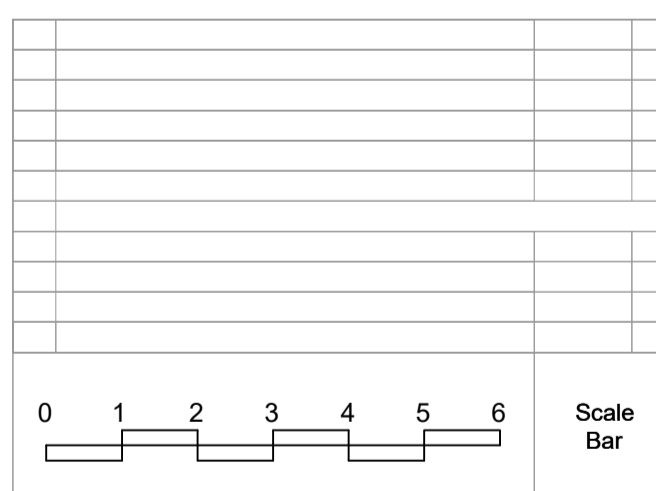

Scale : 1:100 @ A1
Date : Nov2018
Status : PLANNING
Dwg No : 2018.191.018

Patrick Stroud Designs Ltd
10 Hurstwood Avenue,
Brentwood,
Essex
CM15 9HT
T: 01277 260130 / 07955 687623
E: patrick@stroudesigns.com

Client : Marden Homes Ltd

Project : Land at Kelvedon Road,
Tiptree

Drawing : Plots 34-39 Plans & Elevations

© THIS DRAWING IS THE COPYRIGHT OF PATRICK STROUD DESIGNS LTD. It shall not be in any way used or reproduced without their prior written consent. All dimensions are to be checked on site or in the workshop prior to commencing any work. Work only to figured dimensions. Any discrepancies are to be reported to the Architect.