





Front Elevation

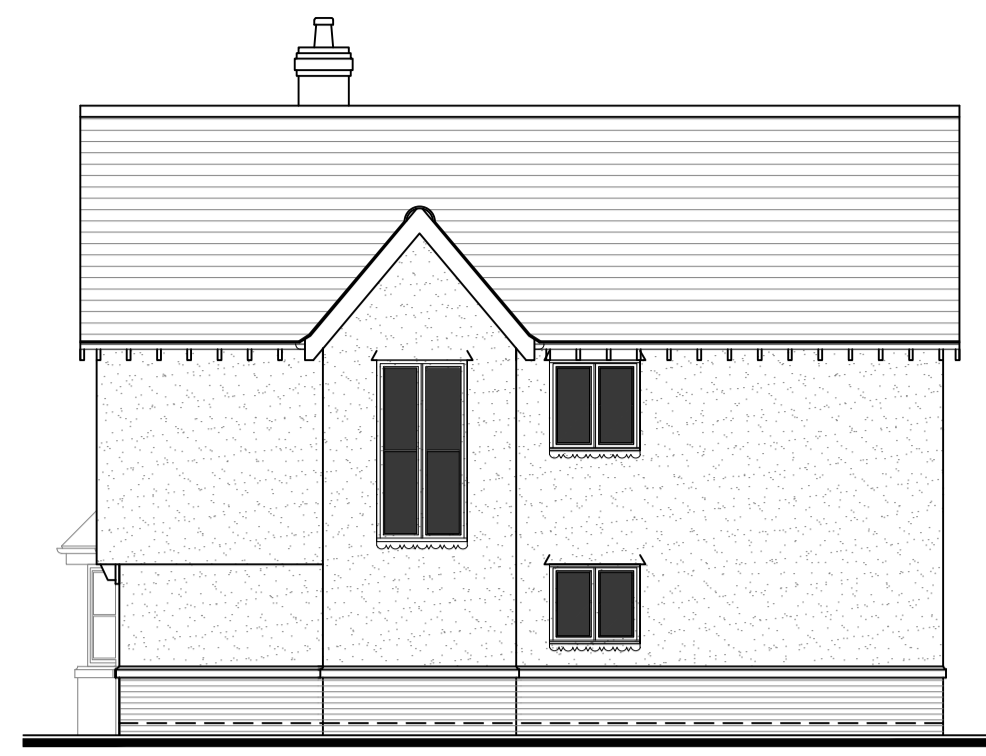

Side Elevation



Plots 42, 44 & 46  
Front Elevation

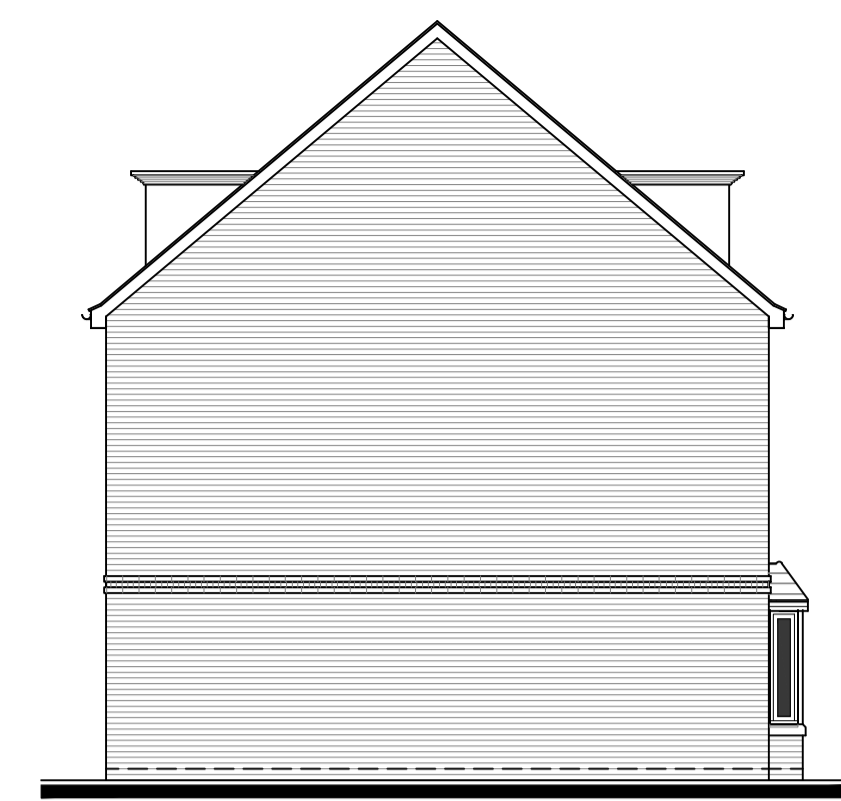

Plots 42, 44 & 46  
Side Elevation




Rear Elevation




Side Elevation




Plots 41, 43 & 45  
Rear Elevation

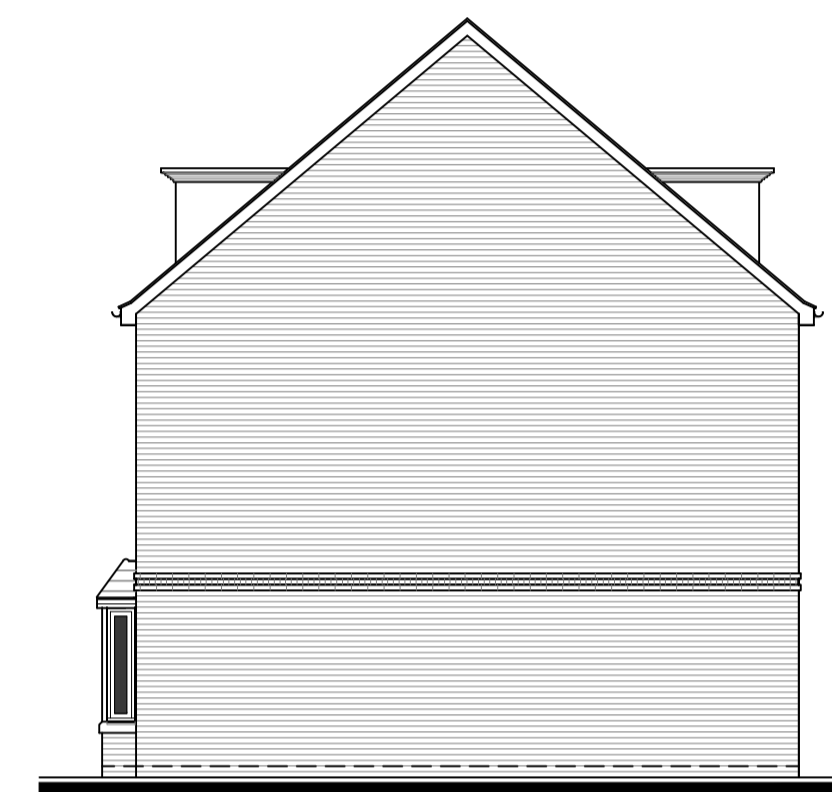


Plots 41, 43 & 45  
Side Elevation

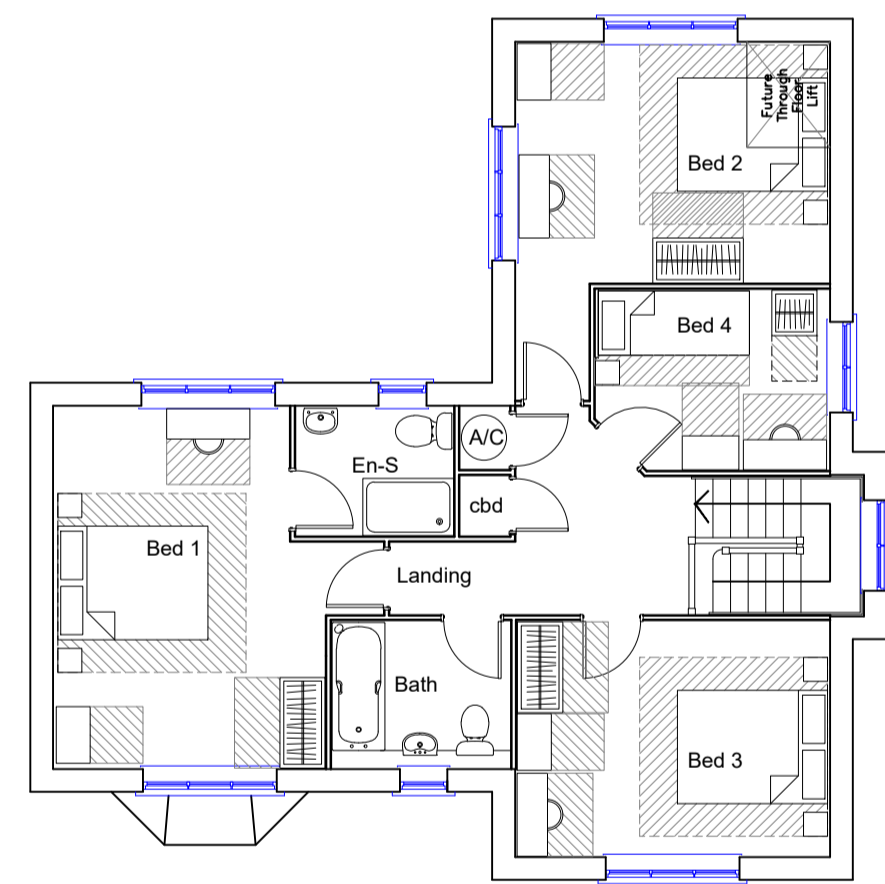


Plot 40  
First Floor Plan

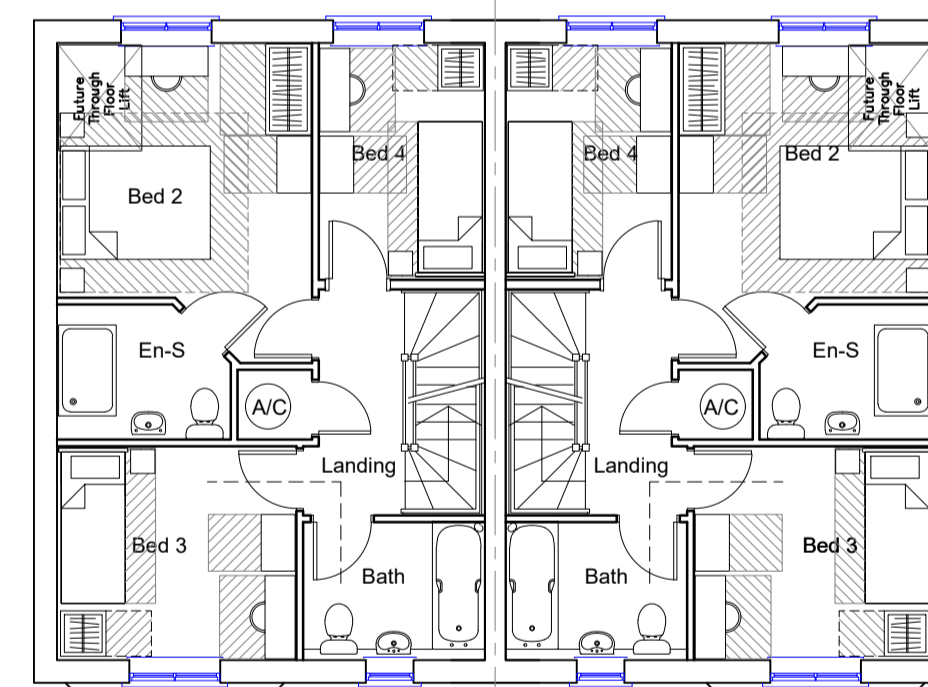


Plots 42, 44 & 46  
Plots 41, 43 & 45  
First Floor Plan

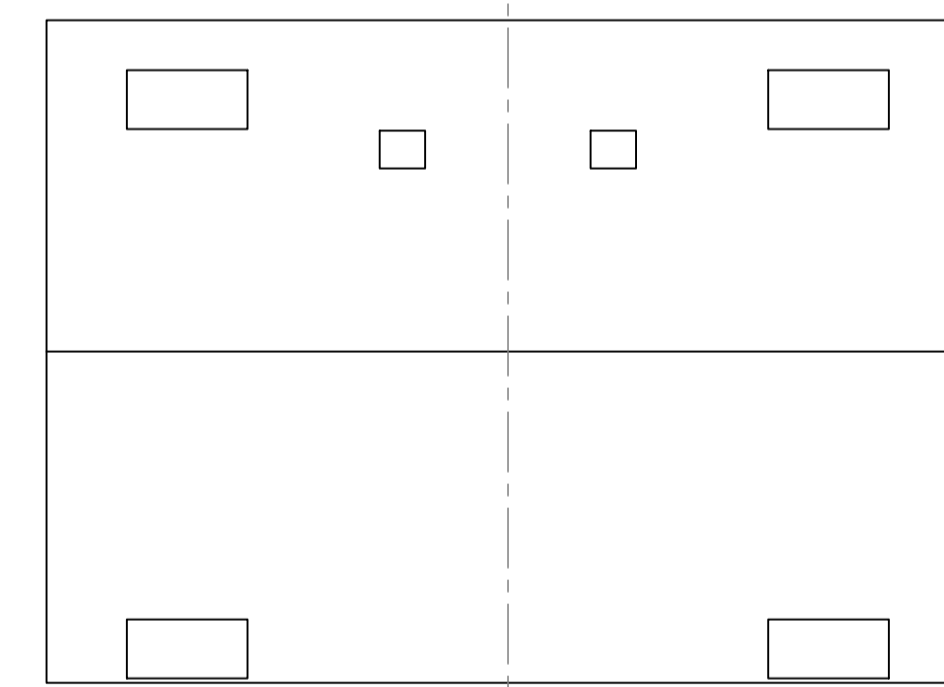


Plots 42, 44 & 46  
Plots 41, 43 & 45  
Roof Plan

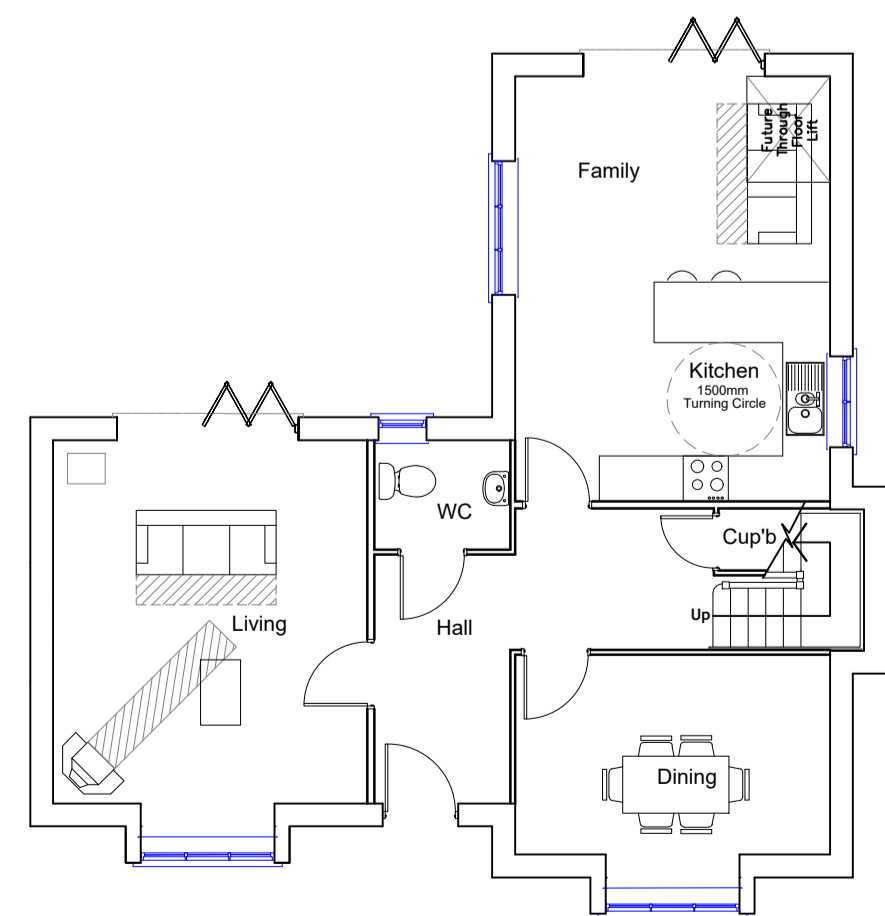


Plot 40  
Ground Floor Plan

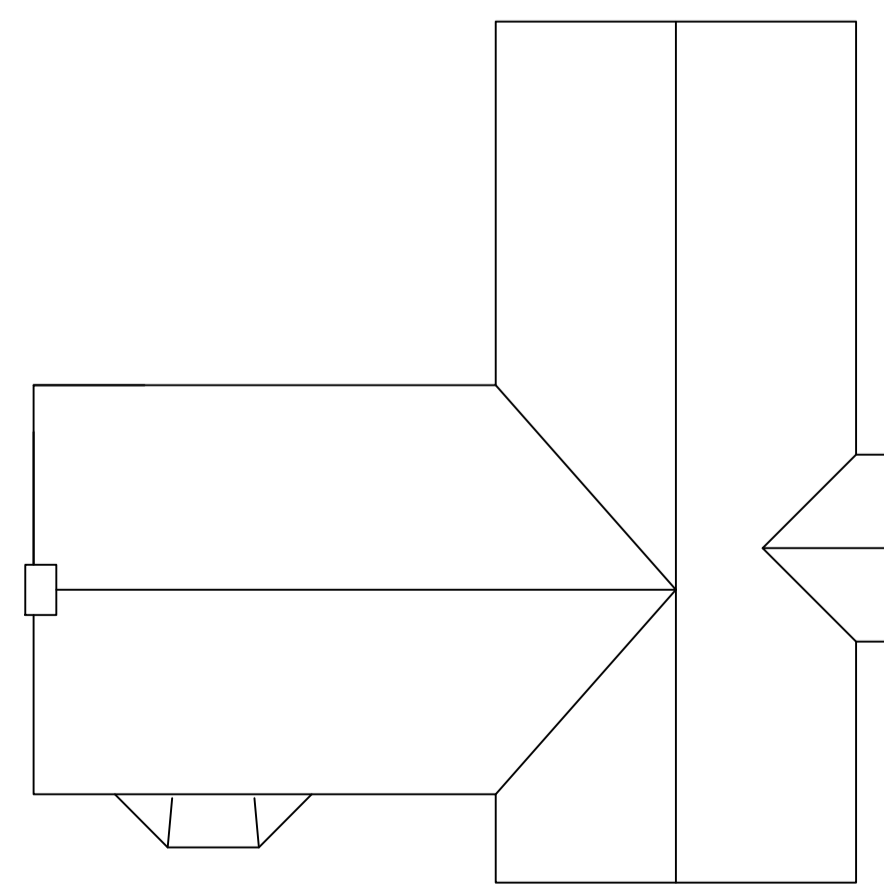

Plot 40  
Roof Plan

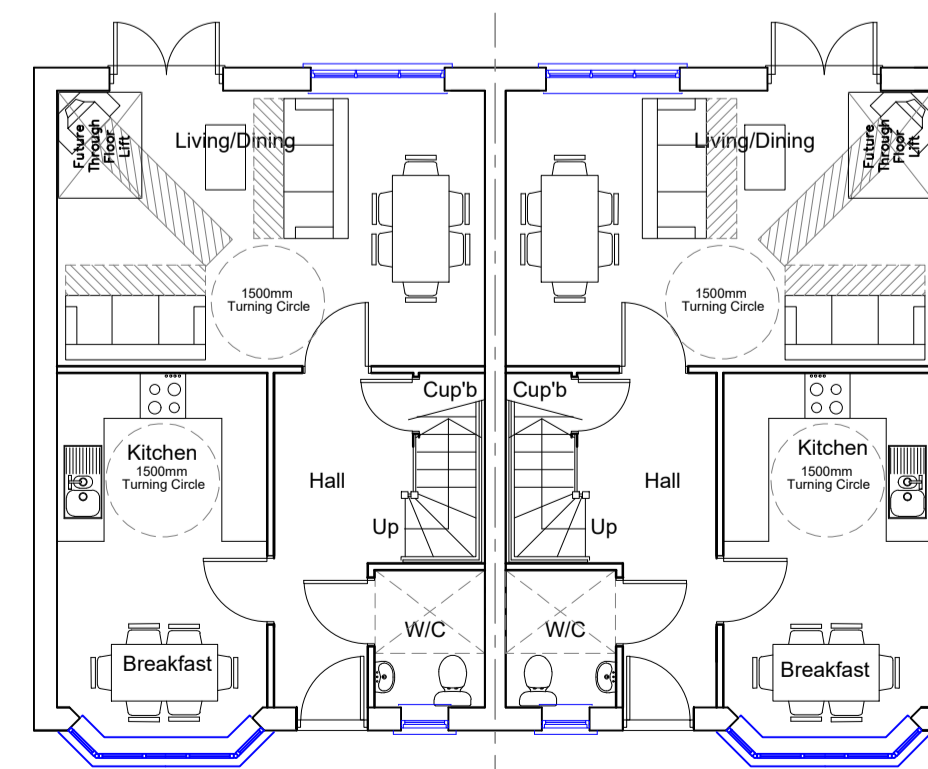

Plots 42, 44 & 46  
Plots 41, 43 & 45  
Ground Floor Plan

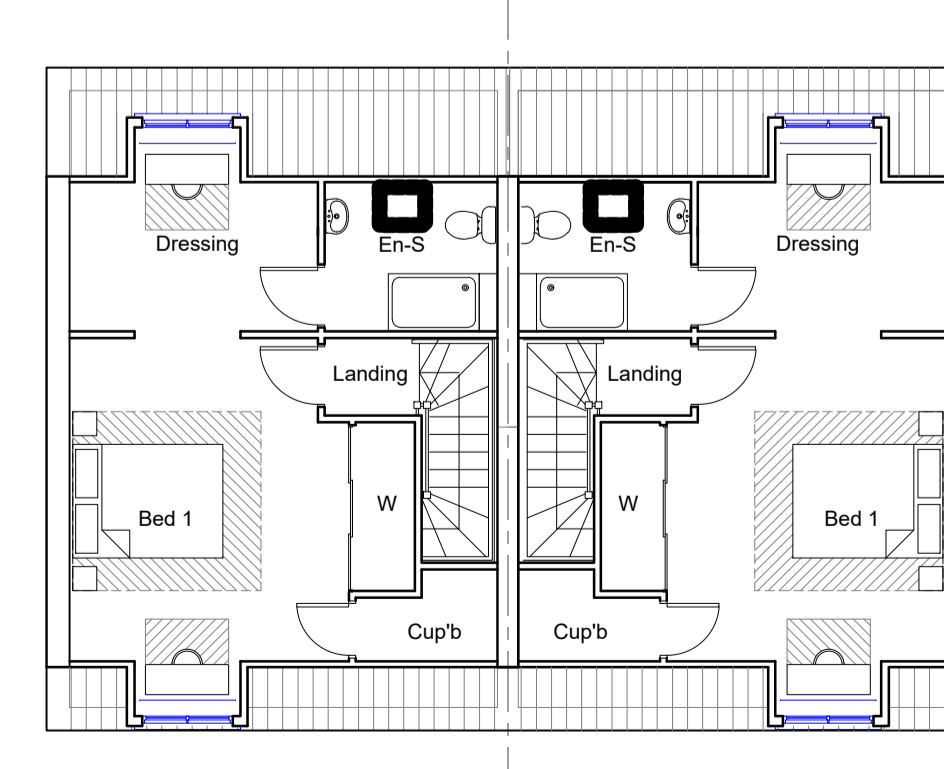

Plots 42, 44 & 46  
Plots 41, 43 & 45  
Second Floor Plan

0 1 2 3 4 5 6		Scale Bar
		Scale : 1:100 @ A1 Date : Nov2018 Status : PLANNING Dwg No : 2018.191.019 Rev:
Patrick Stroud Designs Ltd 10 Hurstwood Avenue, Pilgrims Hatch, Brentwood, Essex CM15 9HT T: 01277 260130 / 07955 687623 E: patrick@stroudesigns.com		
Client : Marden Homes Ltd Project : Land at Kelvedon Road, Tiptree		
Drawing : Plots 40-46 Plans & Elevations © THIS DRAWING IS THE COPYRIGHT OF PATRICK STROUD DESIGNS LTD. It shall not be in any way used or reproduced without their prior written consent. All dimensions are to be checked on site or in the workshop prior to commencing any work. Work only to figured dimensions. Any discrepancies are to be reported to the Architect.		