




Front Elevation



Side Elevation



Front Elevation

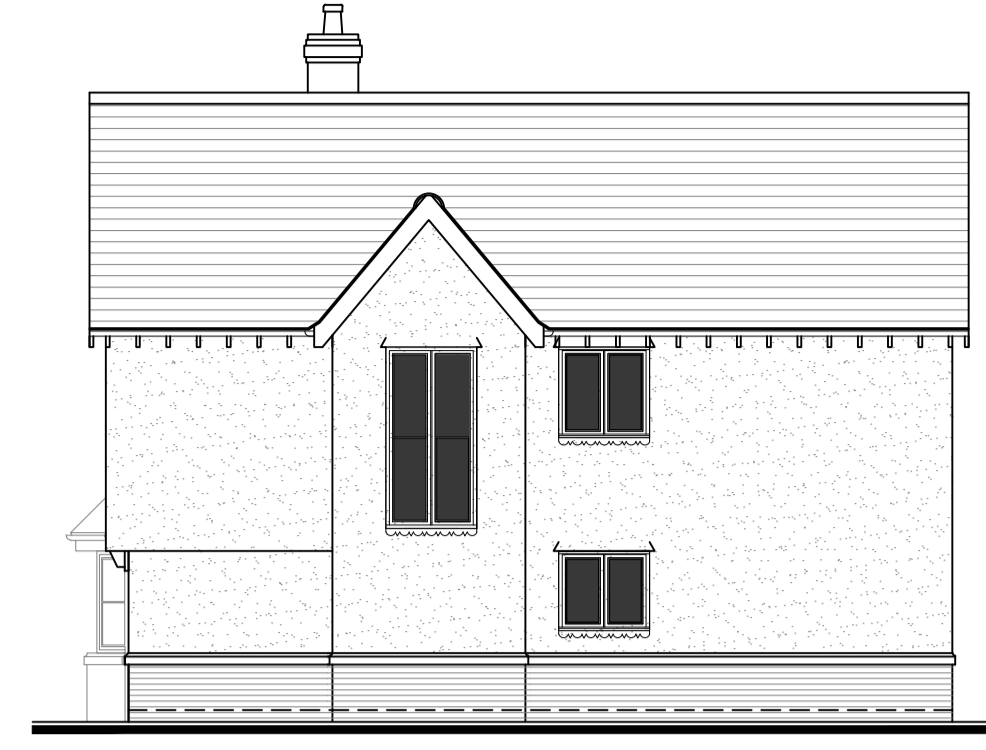

Side Elevation




Rear Elevation




Side Elevation




Rear Elevation

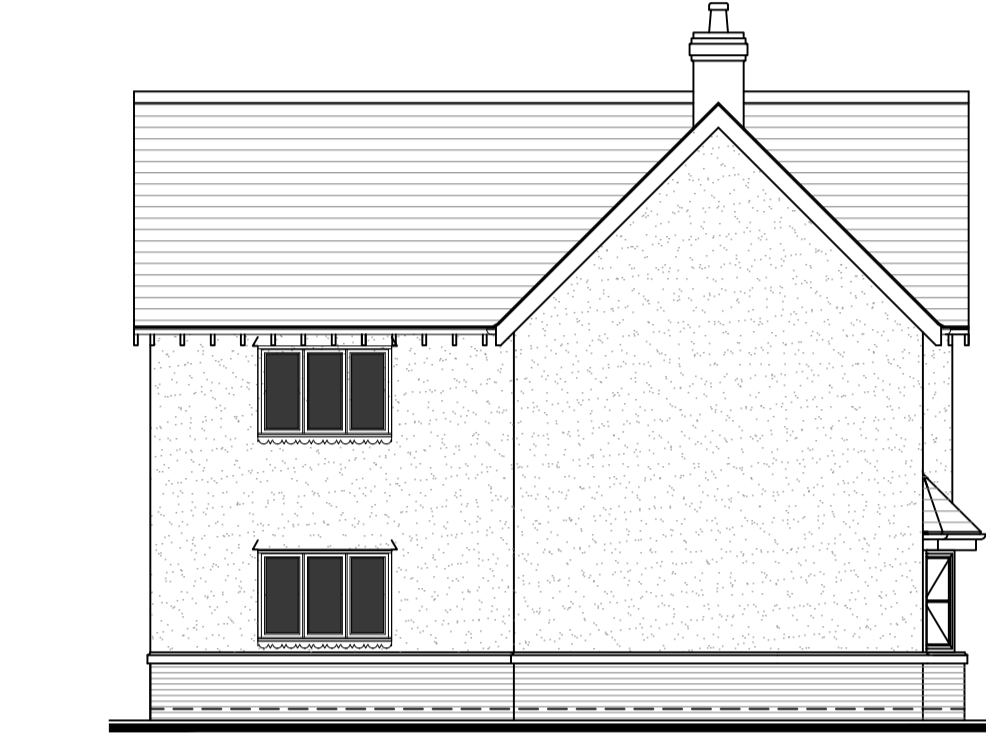


Side Elevation

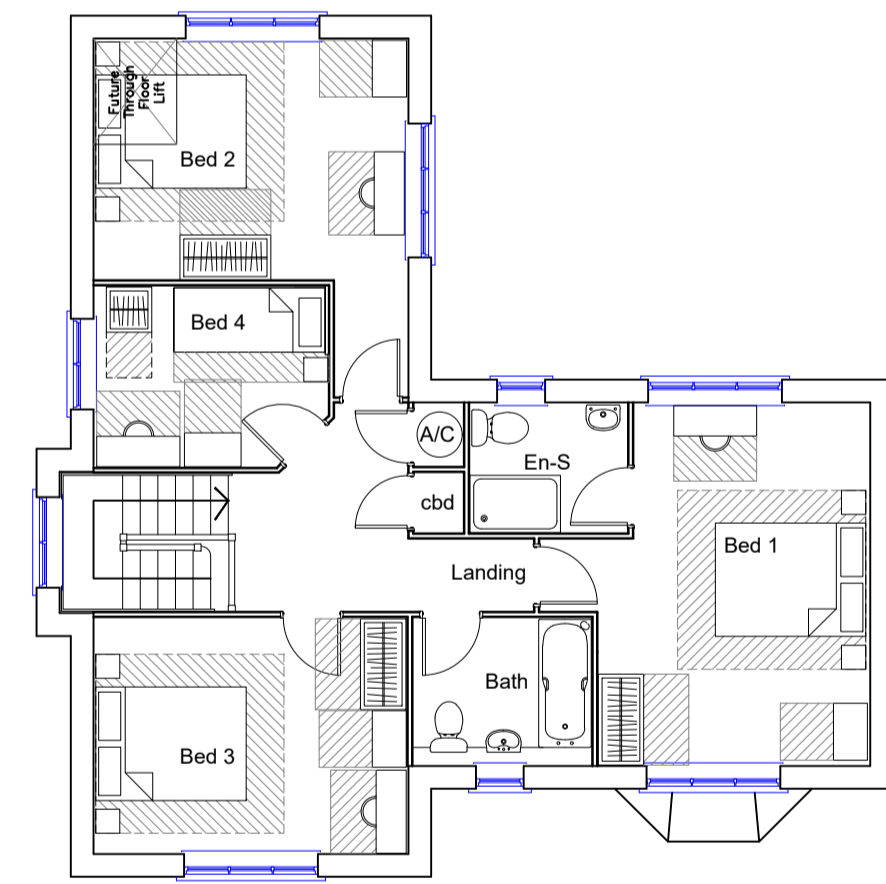


First Floor Plan

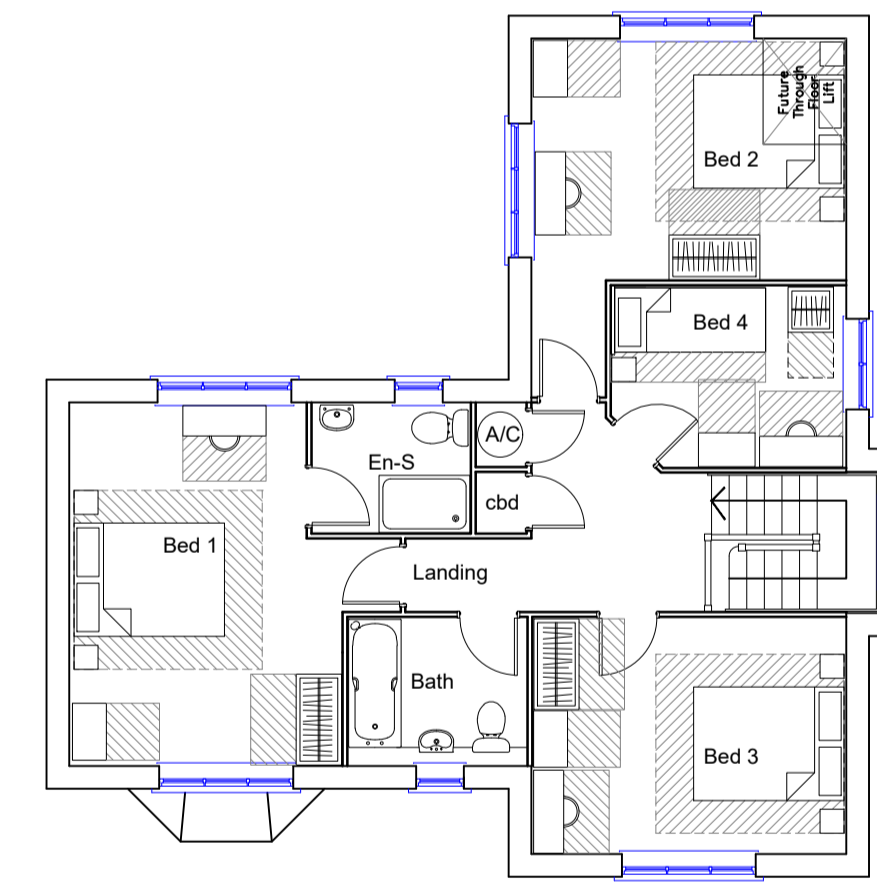


First Floor Plan

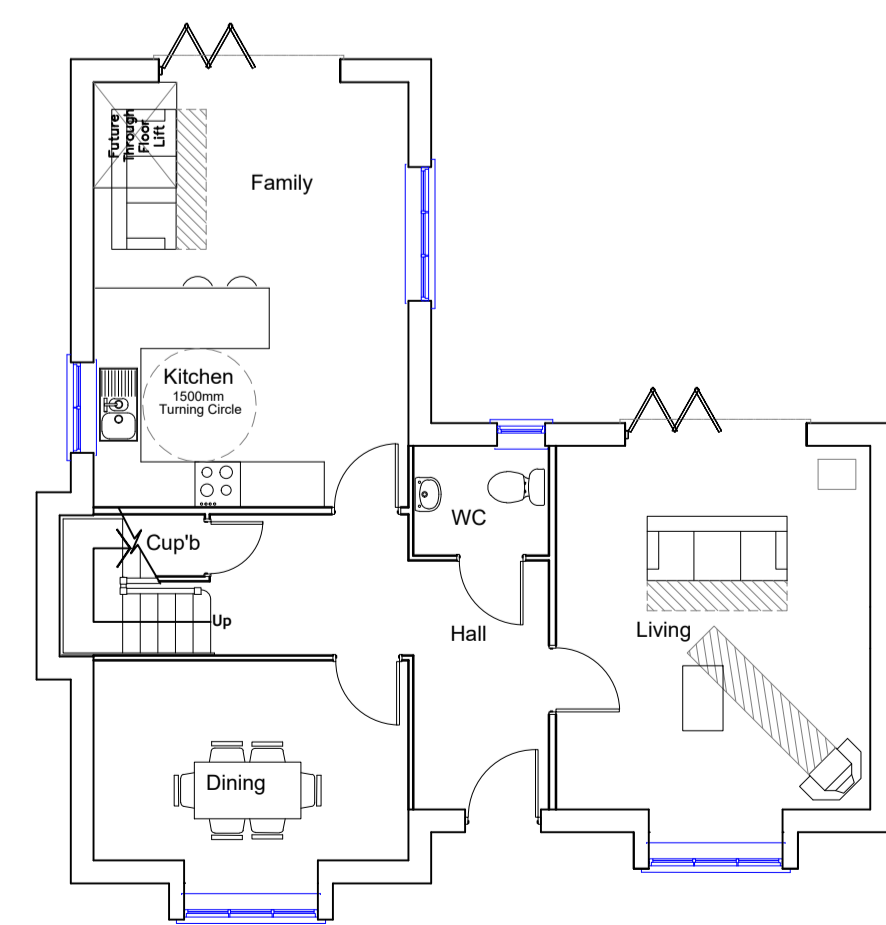


Plot 47  
Ground Floor Plan

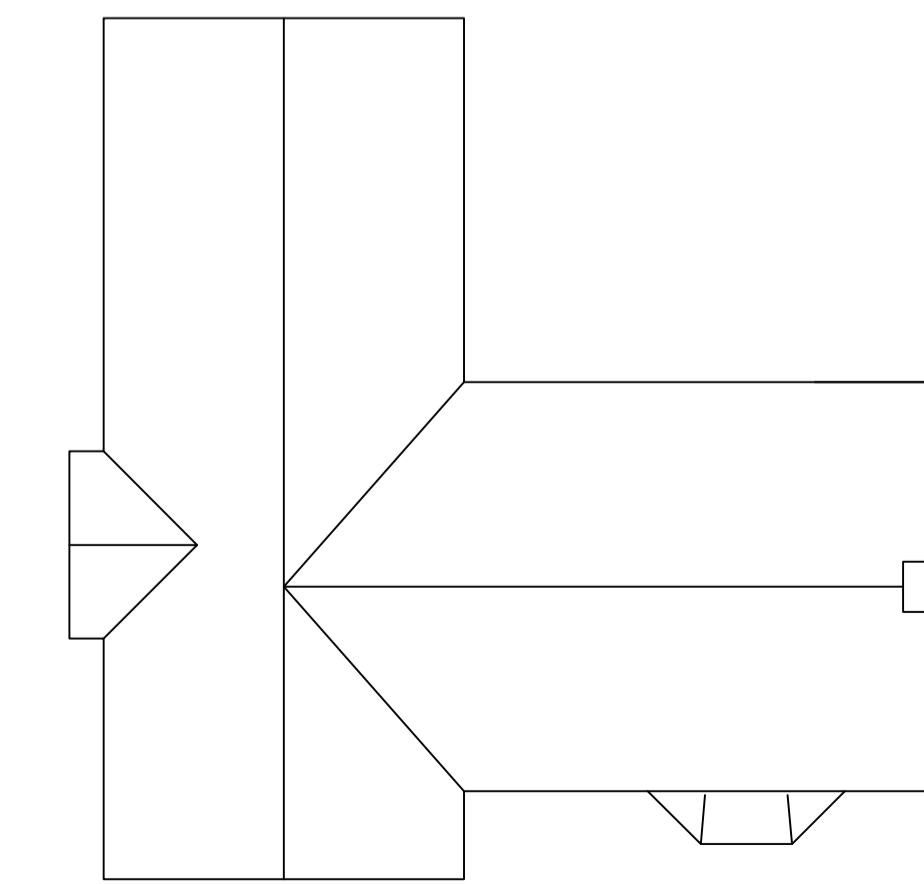

Roof Plan

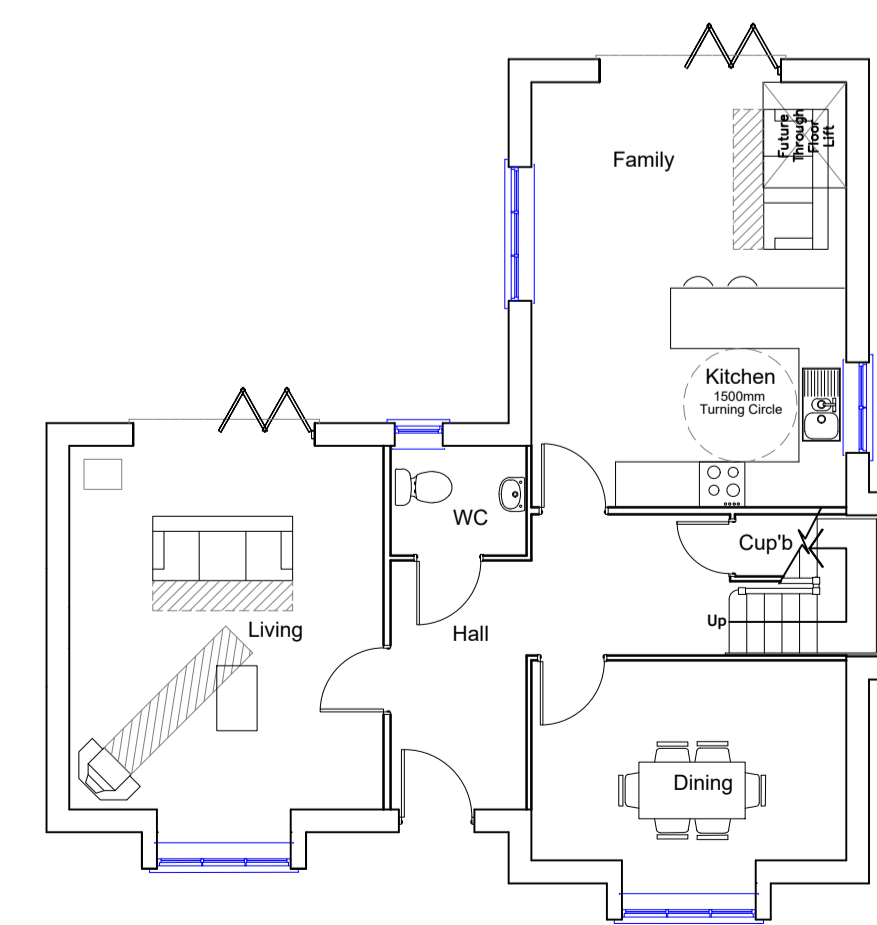

Plot 48  
Ground Floor Plan

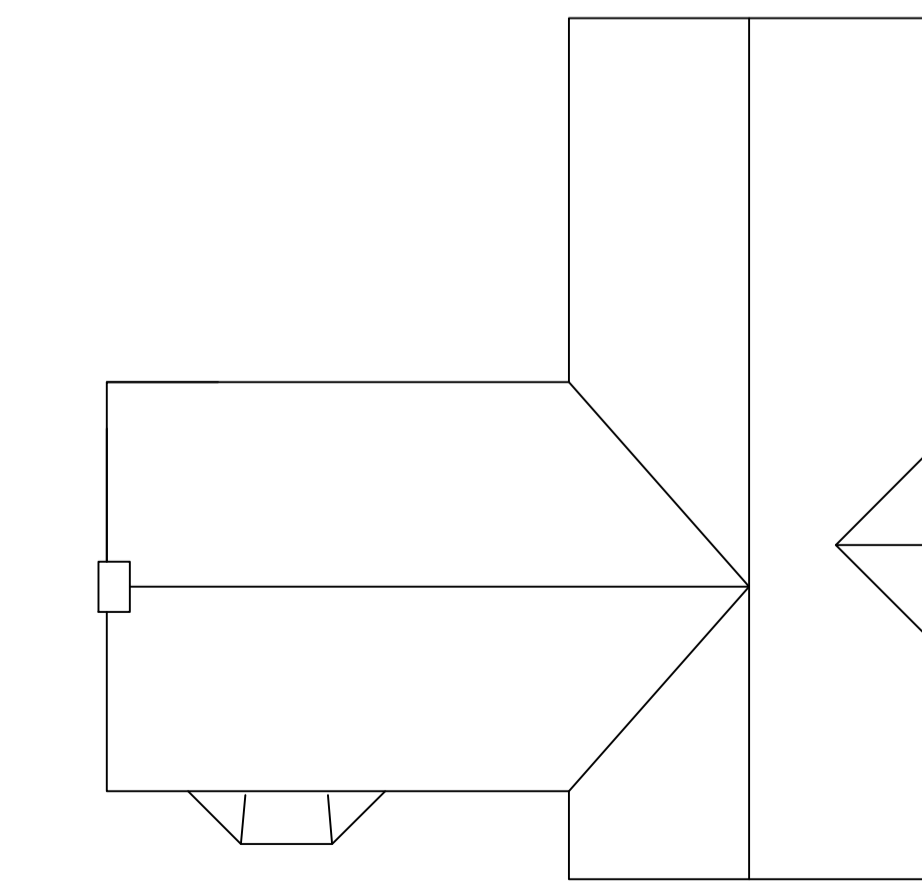

Roof Plan

		Scale Bar
		Scale : 1:100 @ A1
		Date : Nov2018
<p>Patrick Stroud Designs Ltd 10 Hurstwood Avenue, Brentwood, Essex CM15 9HT T: 01277 260130 / 07955 687623 E: patrick@stroudesigns.com</p>		Status : <b>PLANNING</b>
<p>Client : Marden Homes Ltd</p>		Dwg No : 2018.191.020
<p>Project : Land at Kelvedon Road, Tiptree</p>		Rev:
<p>Drawing : Plots 47-48 Plans &amp; Elevations</p>		
<p><small>© THIS DRAWING IS THE COPYRIGHT OF PATRICK STROUD DESIGNS LTD. It shall not be in any way used or reproduced without their prior written consent. All dimensions are to be checked on site or in the workshop prior to commencing any work. Work only to figured dimensions. Any discrepancies are to be reported to the Architect.</small></p>		