




Front Elevation



Side Elevation



Front Elevation Plot 64 Plot 63

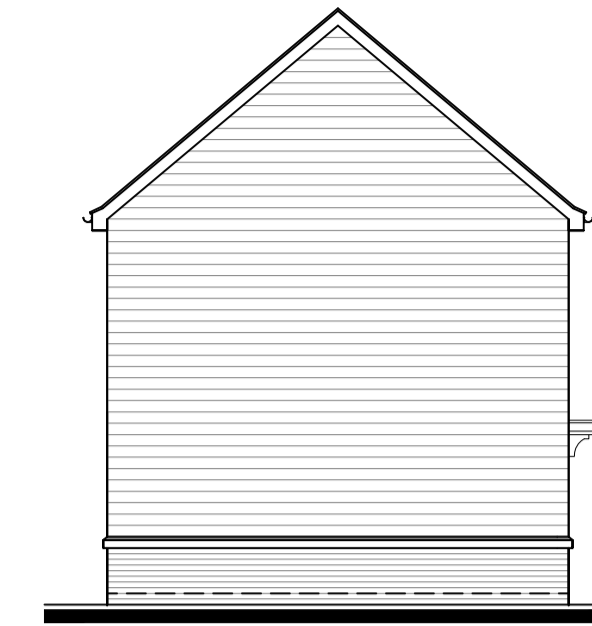

Plot 64 Side Elevation




Rear Elevation




Side Elevation




Rear Elevation Plot 63 Plot 64

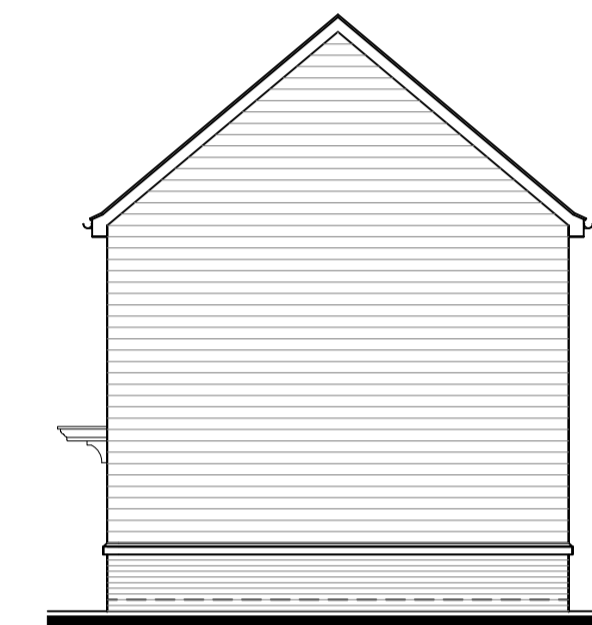


Plot 63 Side Elevation

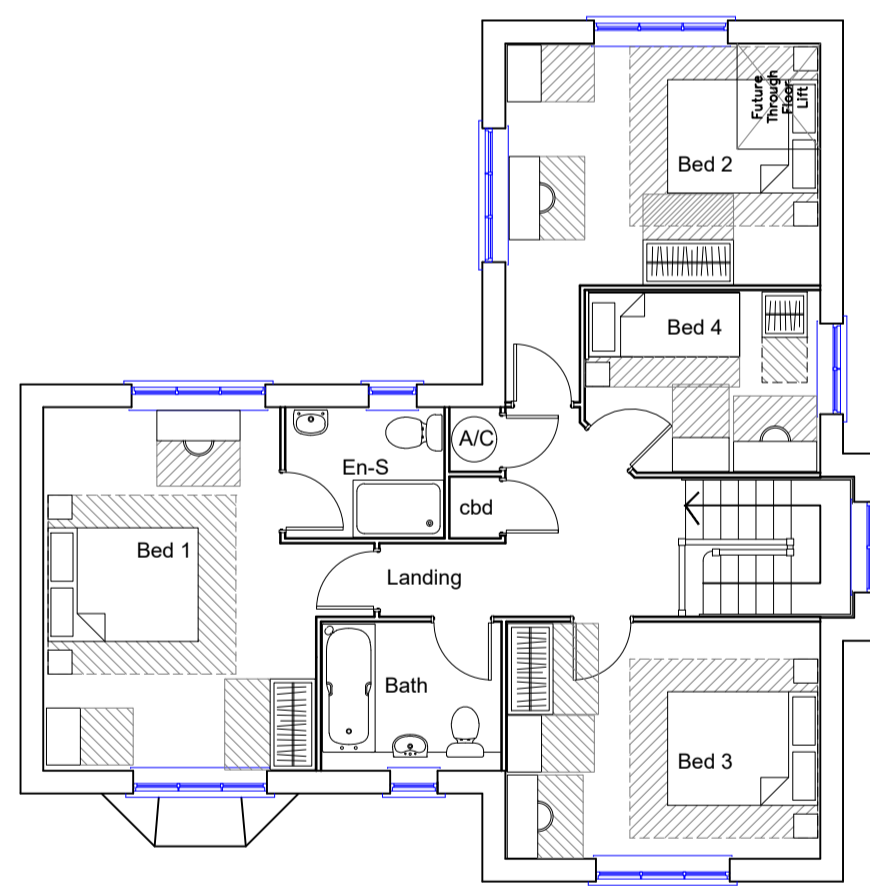


First Floor Plan

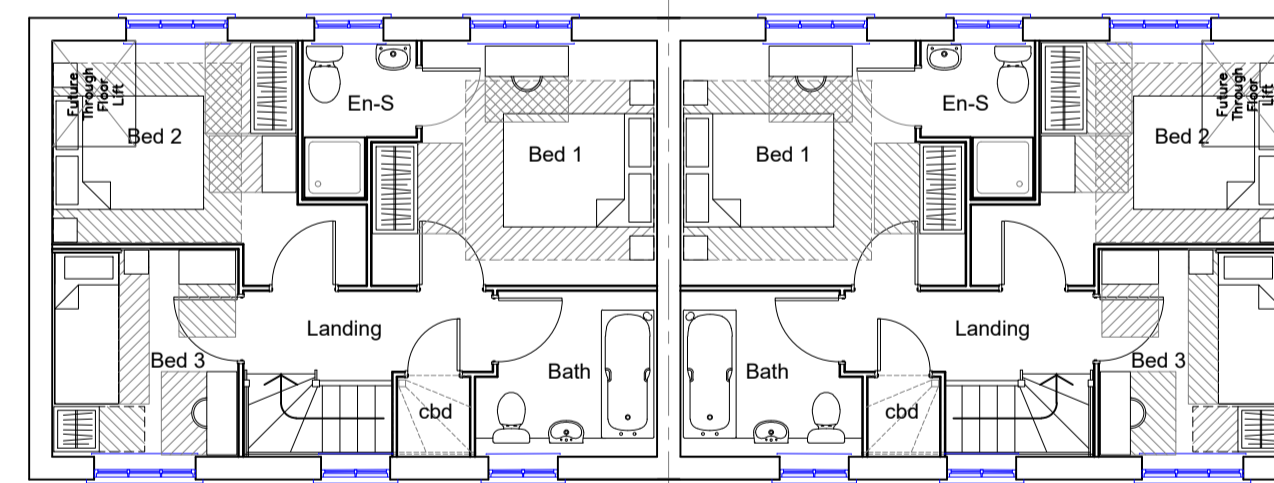


First Floor Plan

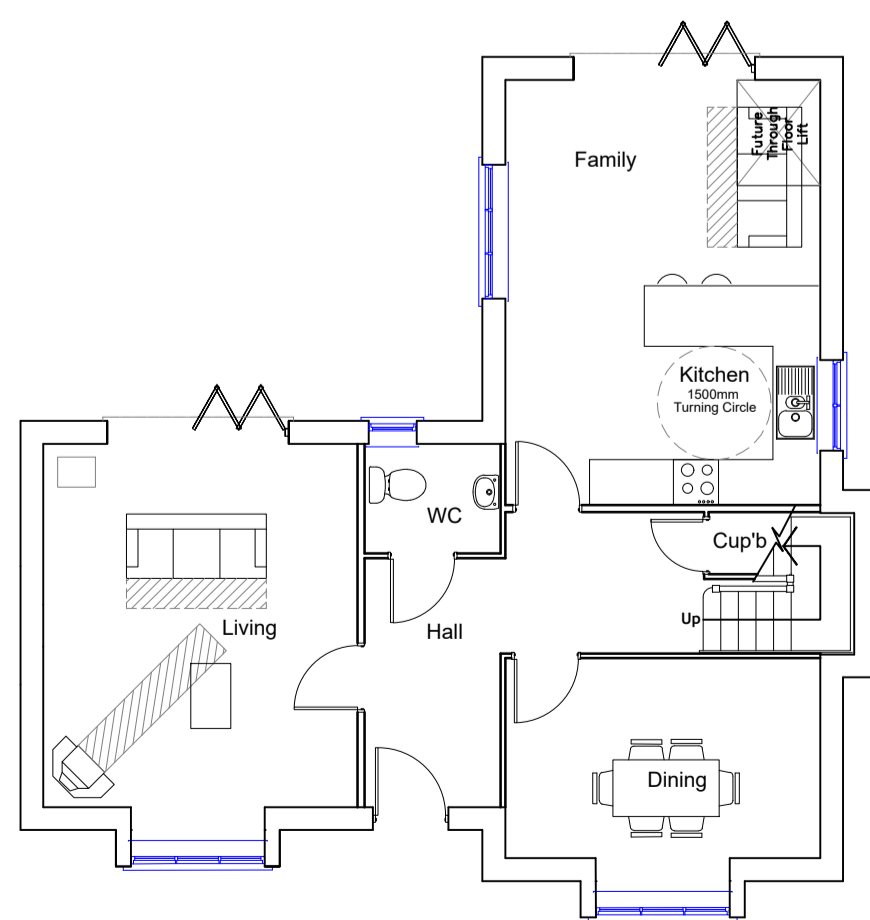

Plot 56 Ground Floor Plan

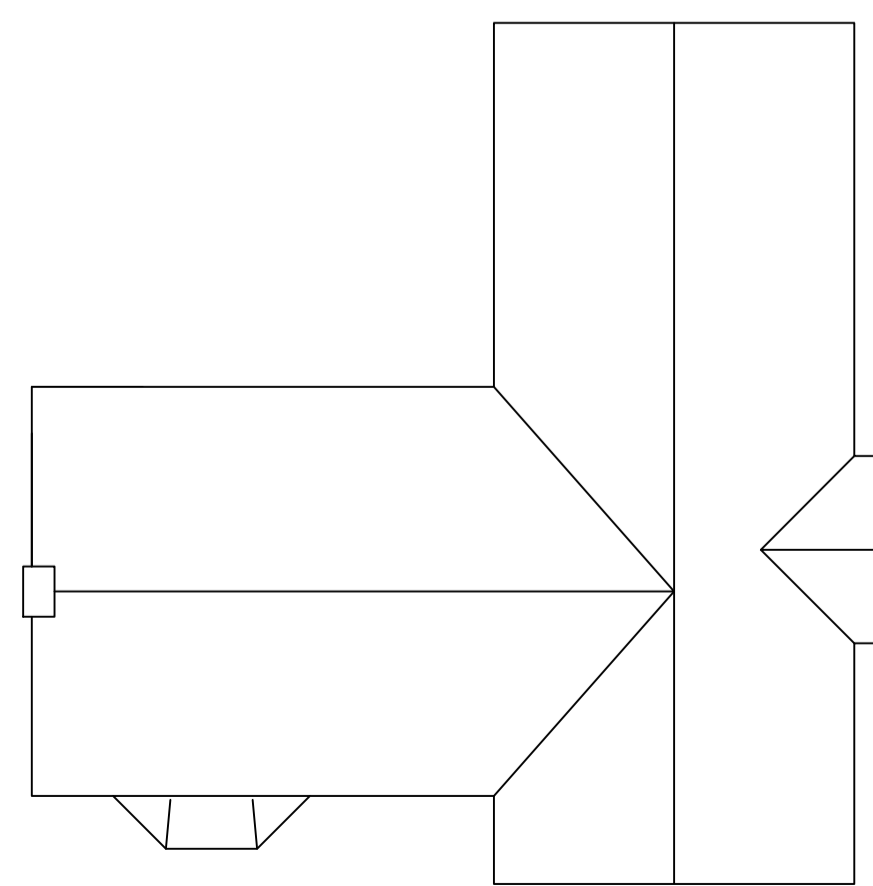

Roof Plan

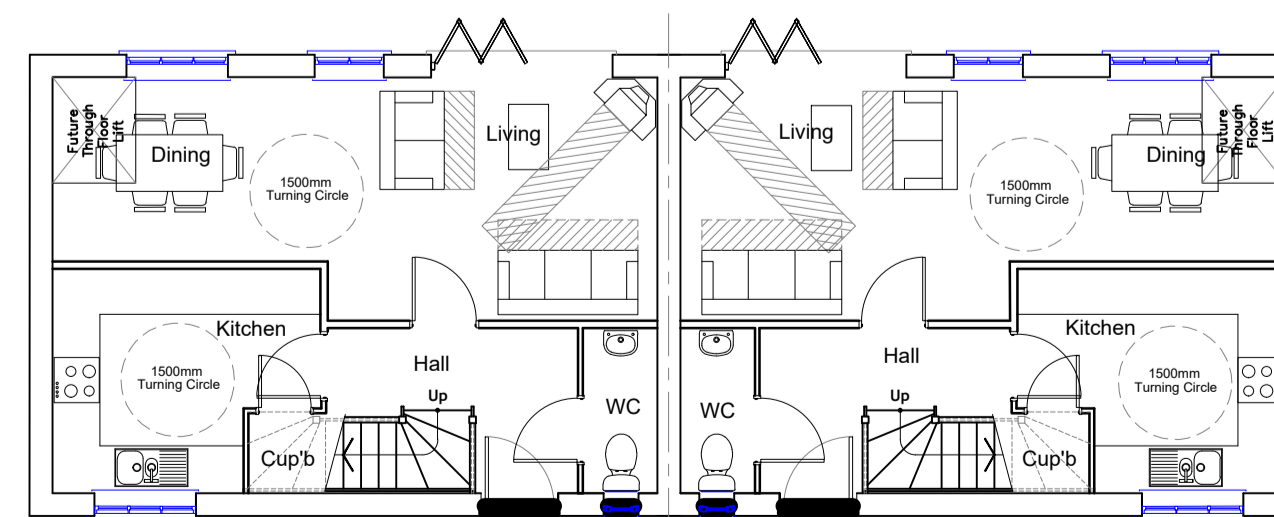

Ground Floor Plan



Roof Plan Plot 64 Plot 63

0 1 2 3 4 5 6		Scale Bar
		Scale : 1:100 @ A1 Date : Nov2018 Status : PLANNING Dwg No : 2018.191.022 Rev :
Patrick Stroud Designs Ltd 10 Hurstwood Avenue, Pilgrims Hatch, Brentwood, Essex CM15 9HT T: 01277 260130 / 07955 687623 E: patrick@stroudesigns.com		
Client : Marden Homes Ltd		
Project : Land at Kelvedon Road, Tiptree		
Drawing : Plots 56 & 63-64 Plans & Elevations		
<small>© THIS DRAWING IS THE COPYRIGHT OF PATRICK STROUD DESIGNS LTD. It shall not be in any way used or reproduced without their prior written consent. All dimensions are to be checked on site or in the workshop prior to commencing any work. Work only to figured dimensions. Any discrepancies are to be reported to the Architect.</small>		