




First Floor Plan

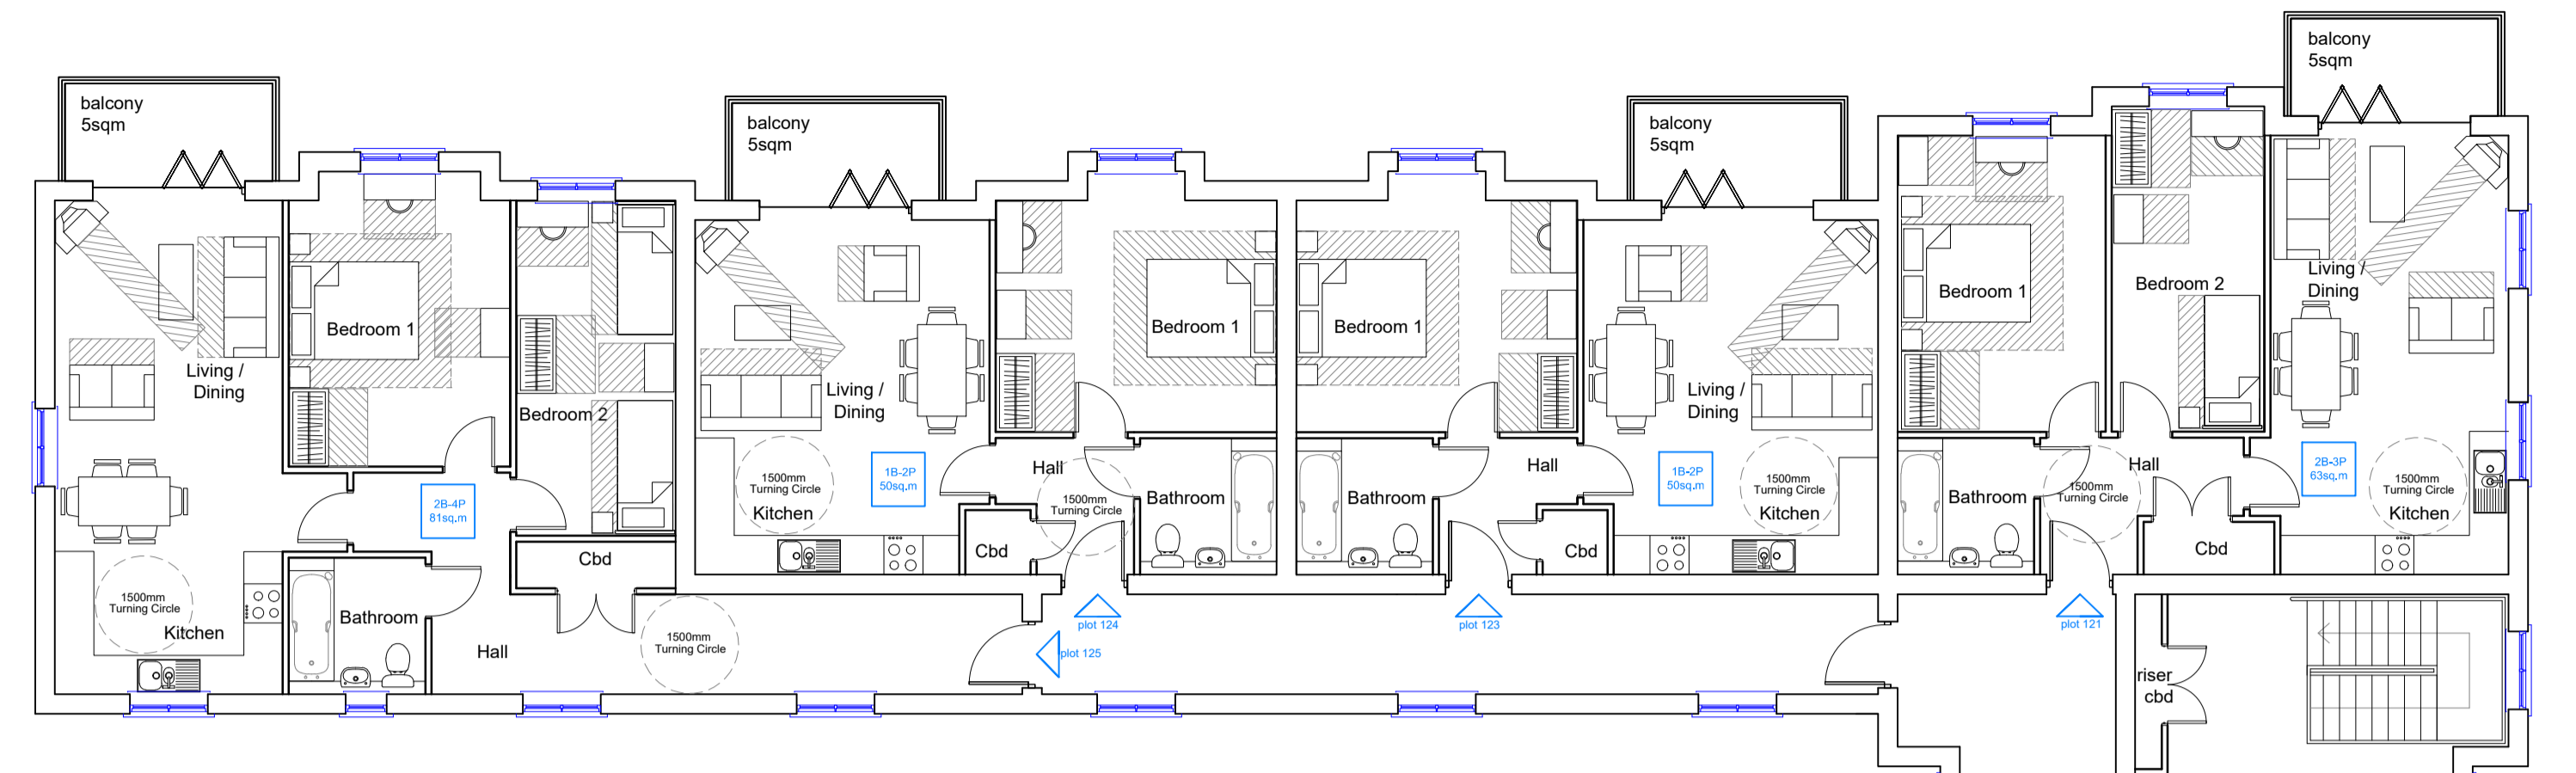


Second Floor Plan

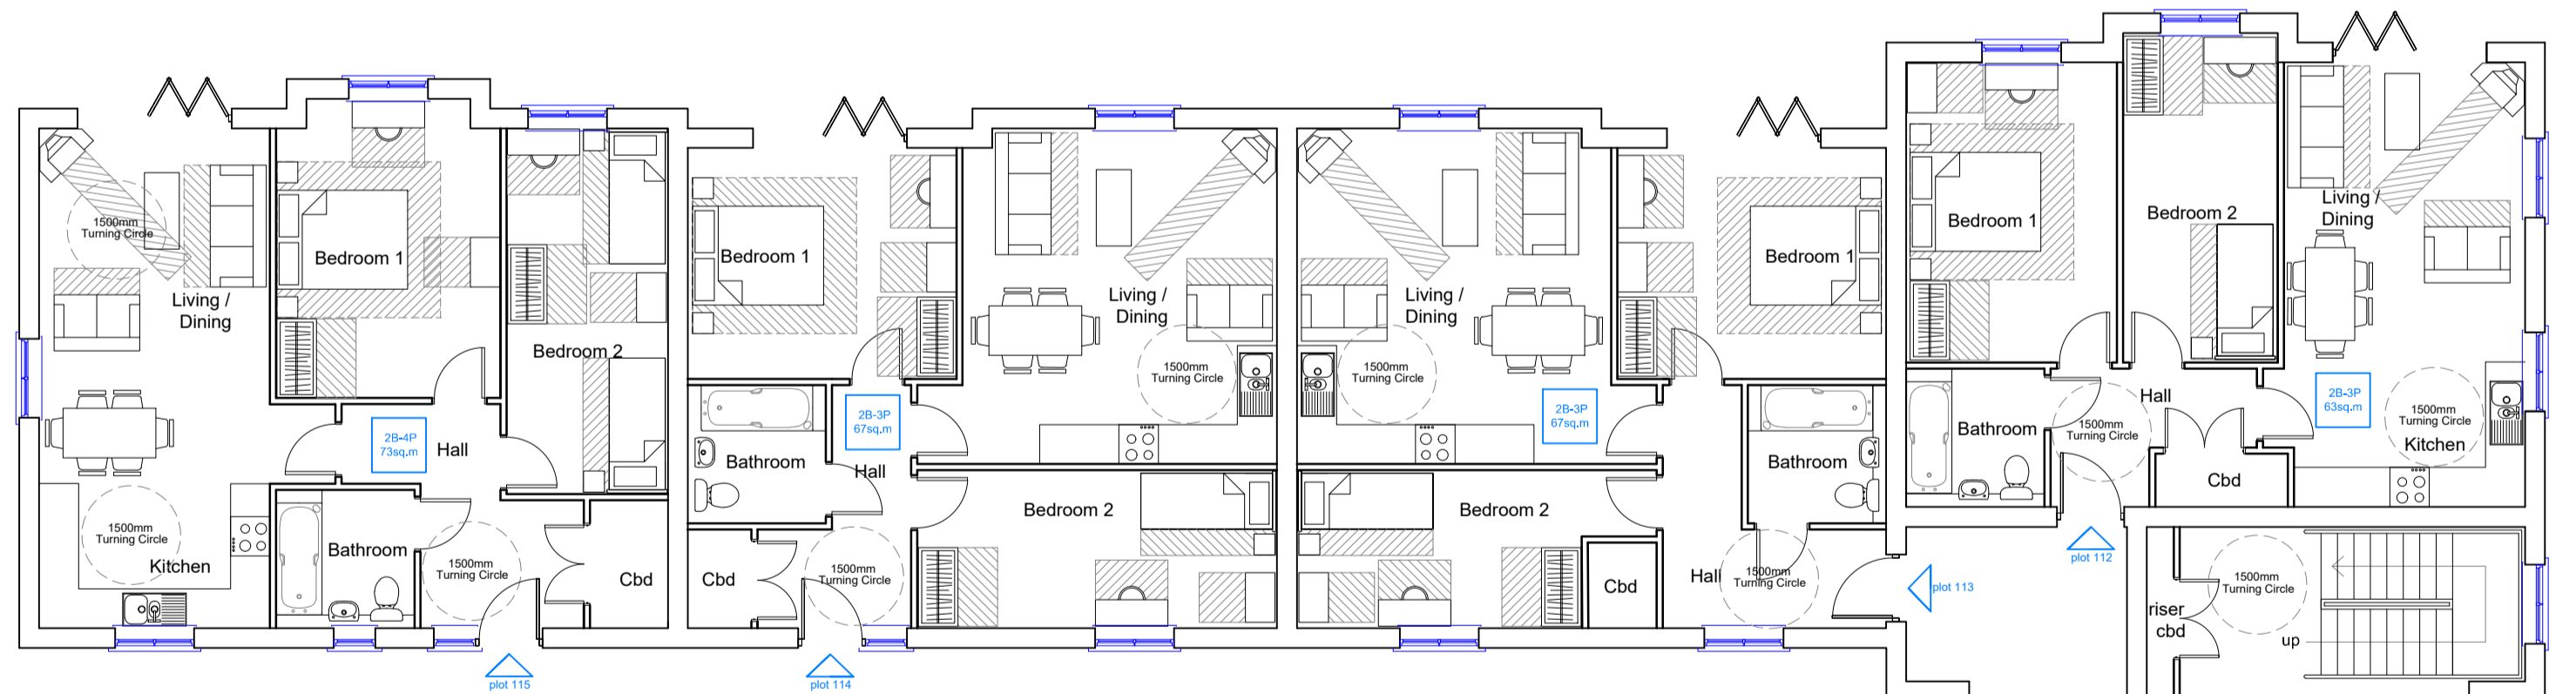

Ground Floor Plan

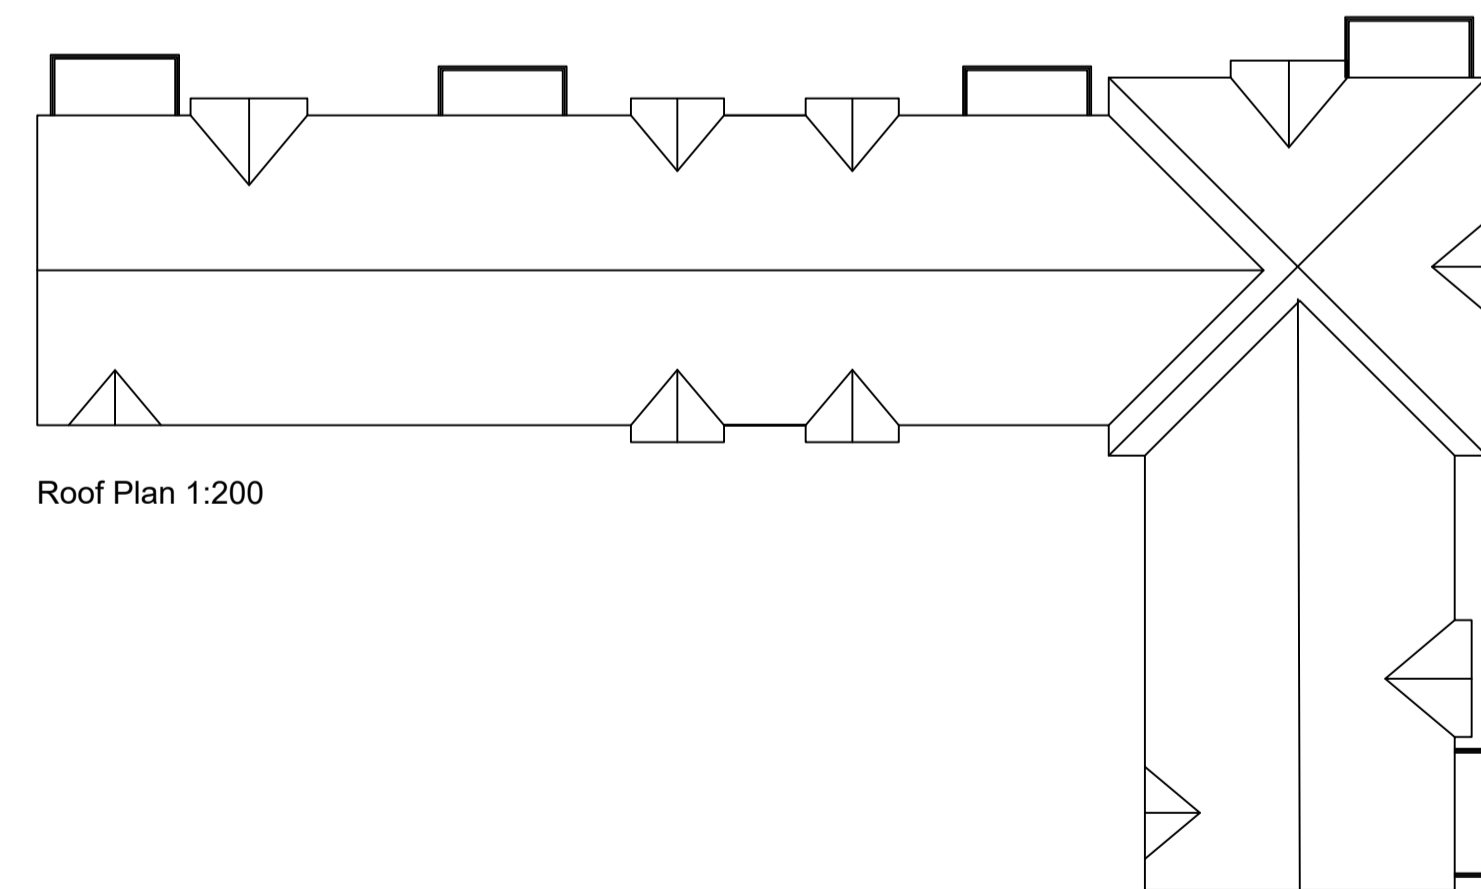

Roof Plan 1:200

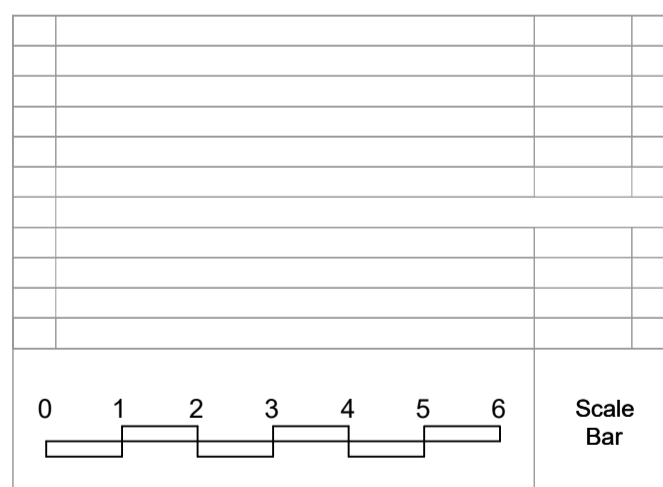

Scale : 1:100 @ A1  
 Date : Nov2018  
 Status : PLANNING  
 Dwg No : 2018.191.036

Patrick Stroud Designs Ltd  
 10 Hurstwood Avenue,  
 Pilgrims Hatch,  
 Brentwood,  
 Essex  
 CM15 9HT  
 T: 01277 260130 / 07955 687623  
 E: patrick@stroudesigns.com

Client : Marden Homes Ltd  
 Project : Land at Kelvedon Road,  
 Tiptree

Drawing : Plots 112-125 Plans

© THIS DRAWING IS THE COPYRIGHT OF PATRICK STROUD DESIGNS LTD. It shall not be in any way used or reproduced without their prior written consent. All dimensions are to be checked on site or in the workshop prior to commencing any work. Work only to figured dimensions. Any discrepancies are to be reported to the Architect.