




First Floor Plan

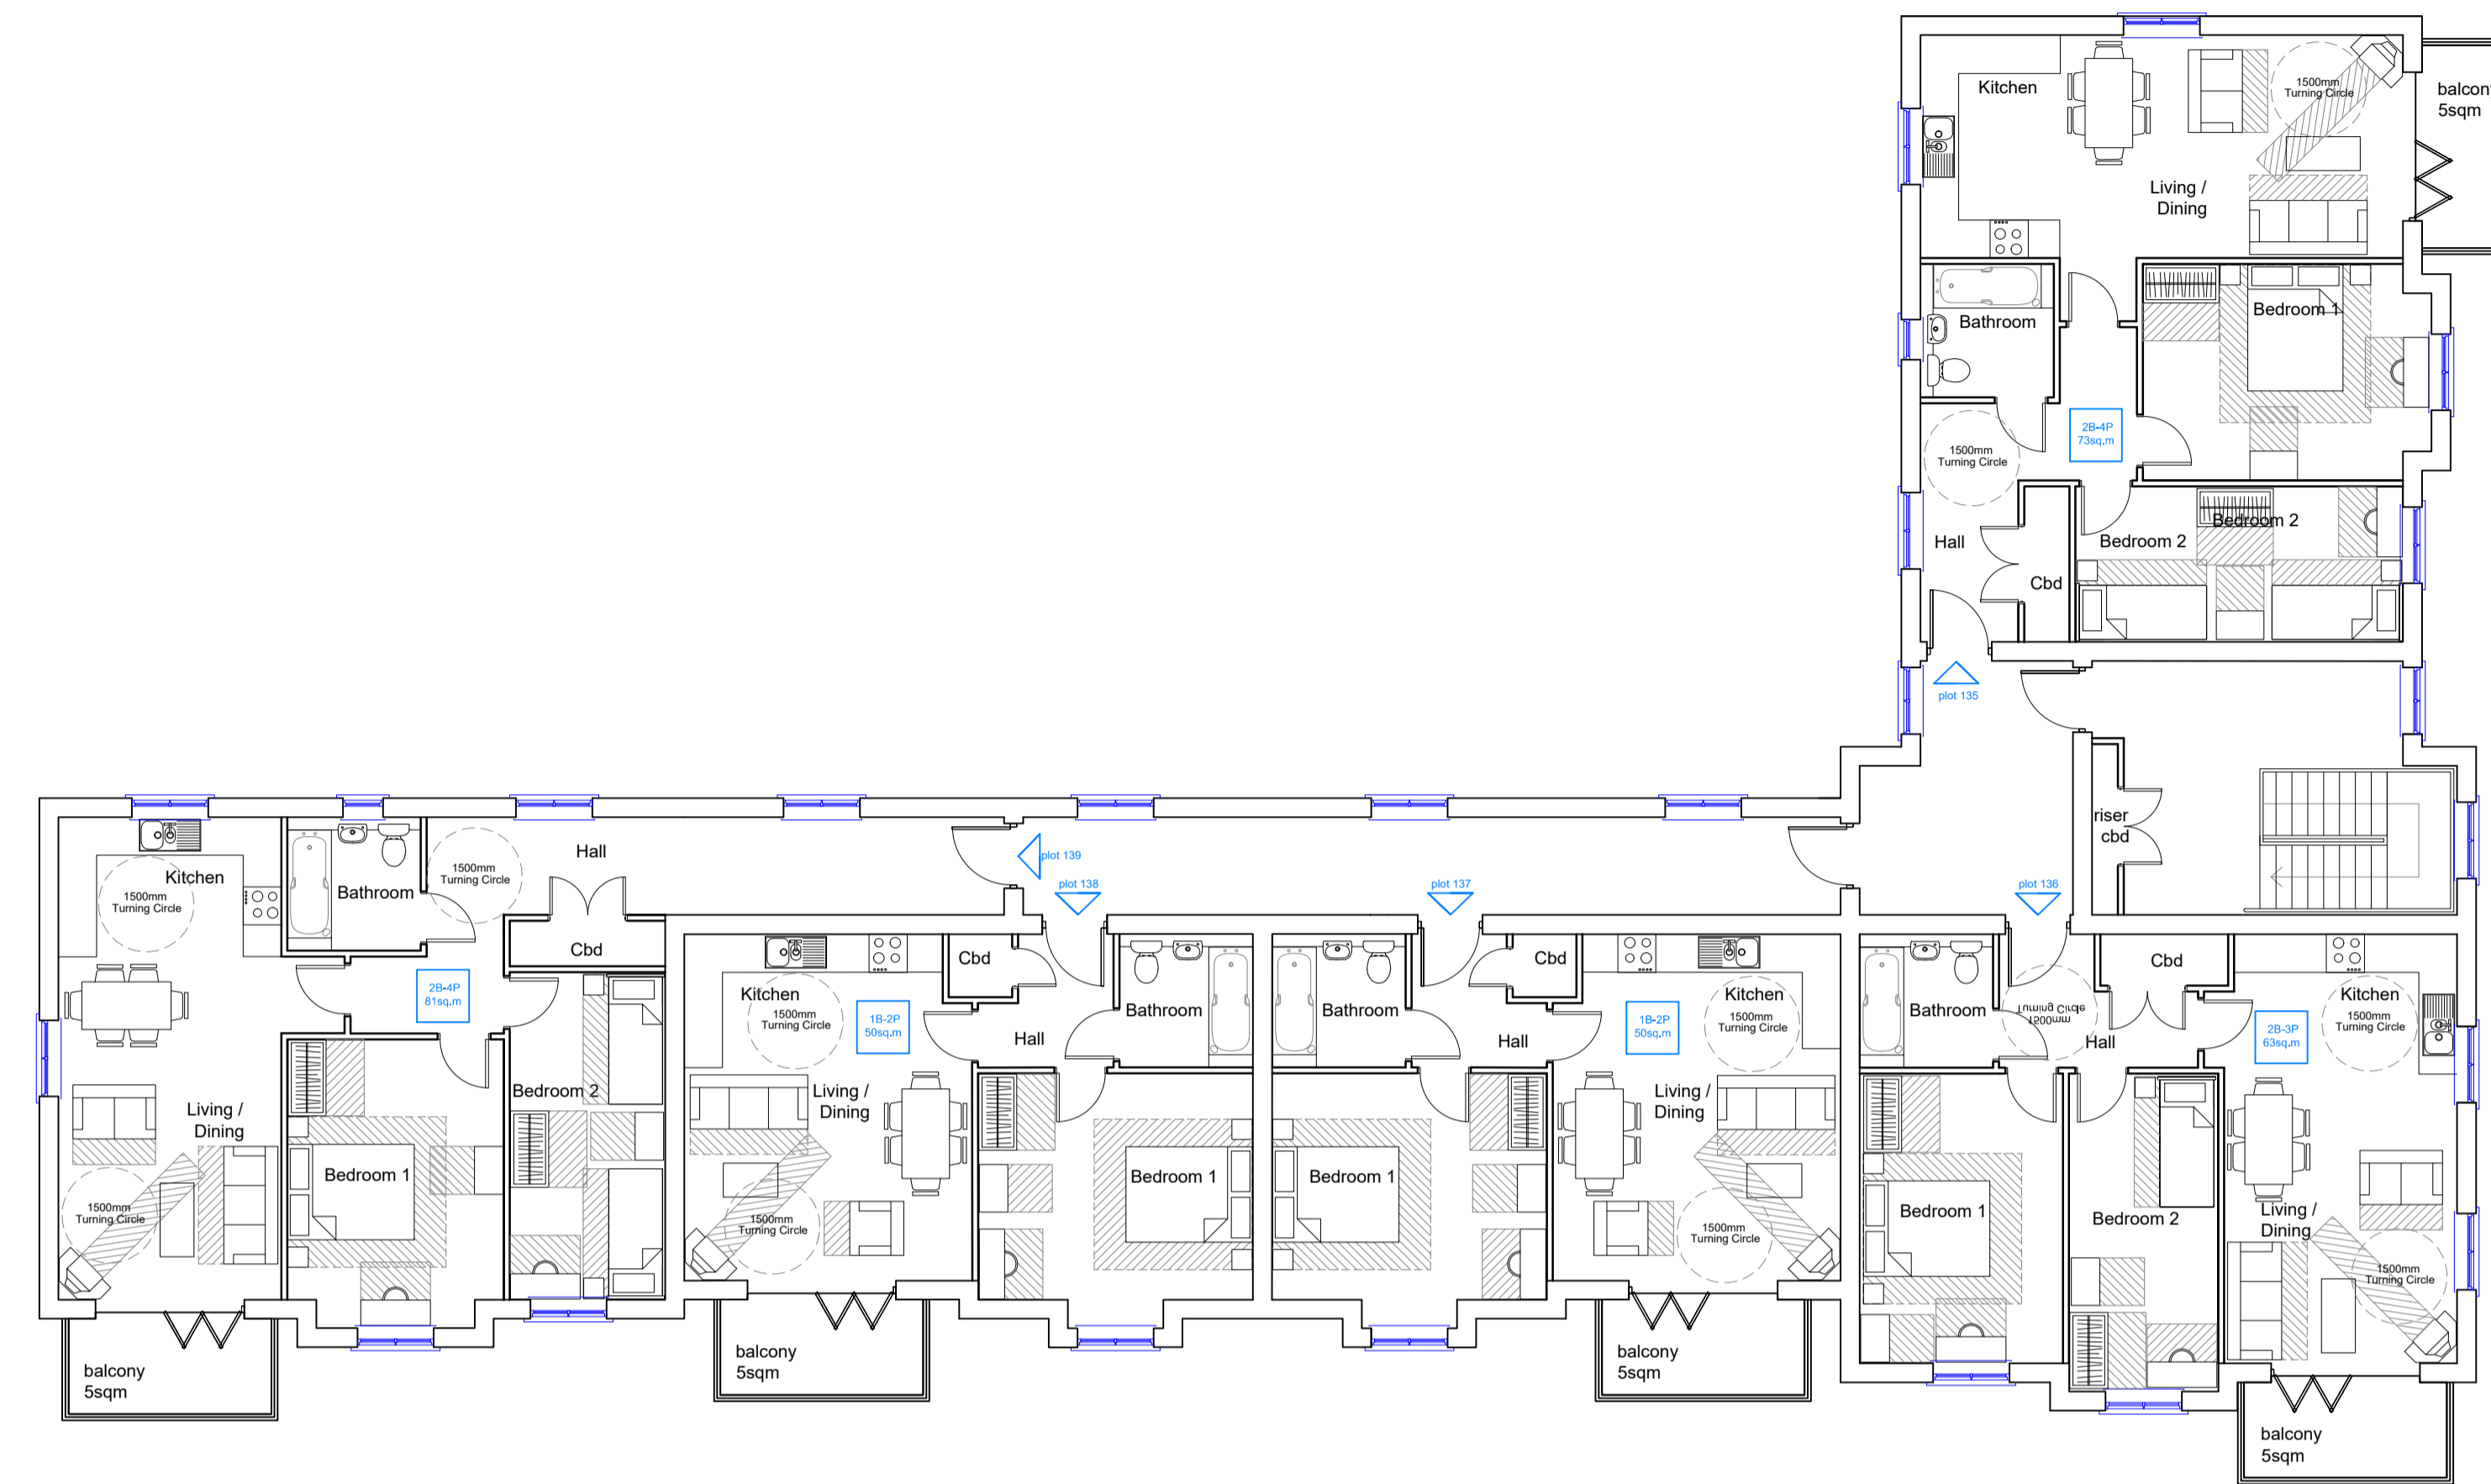

Second Floor Plan

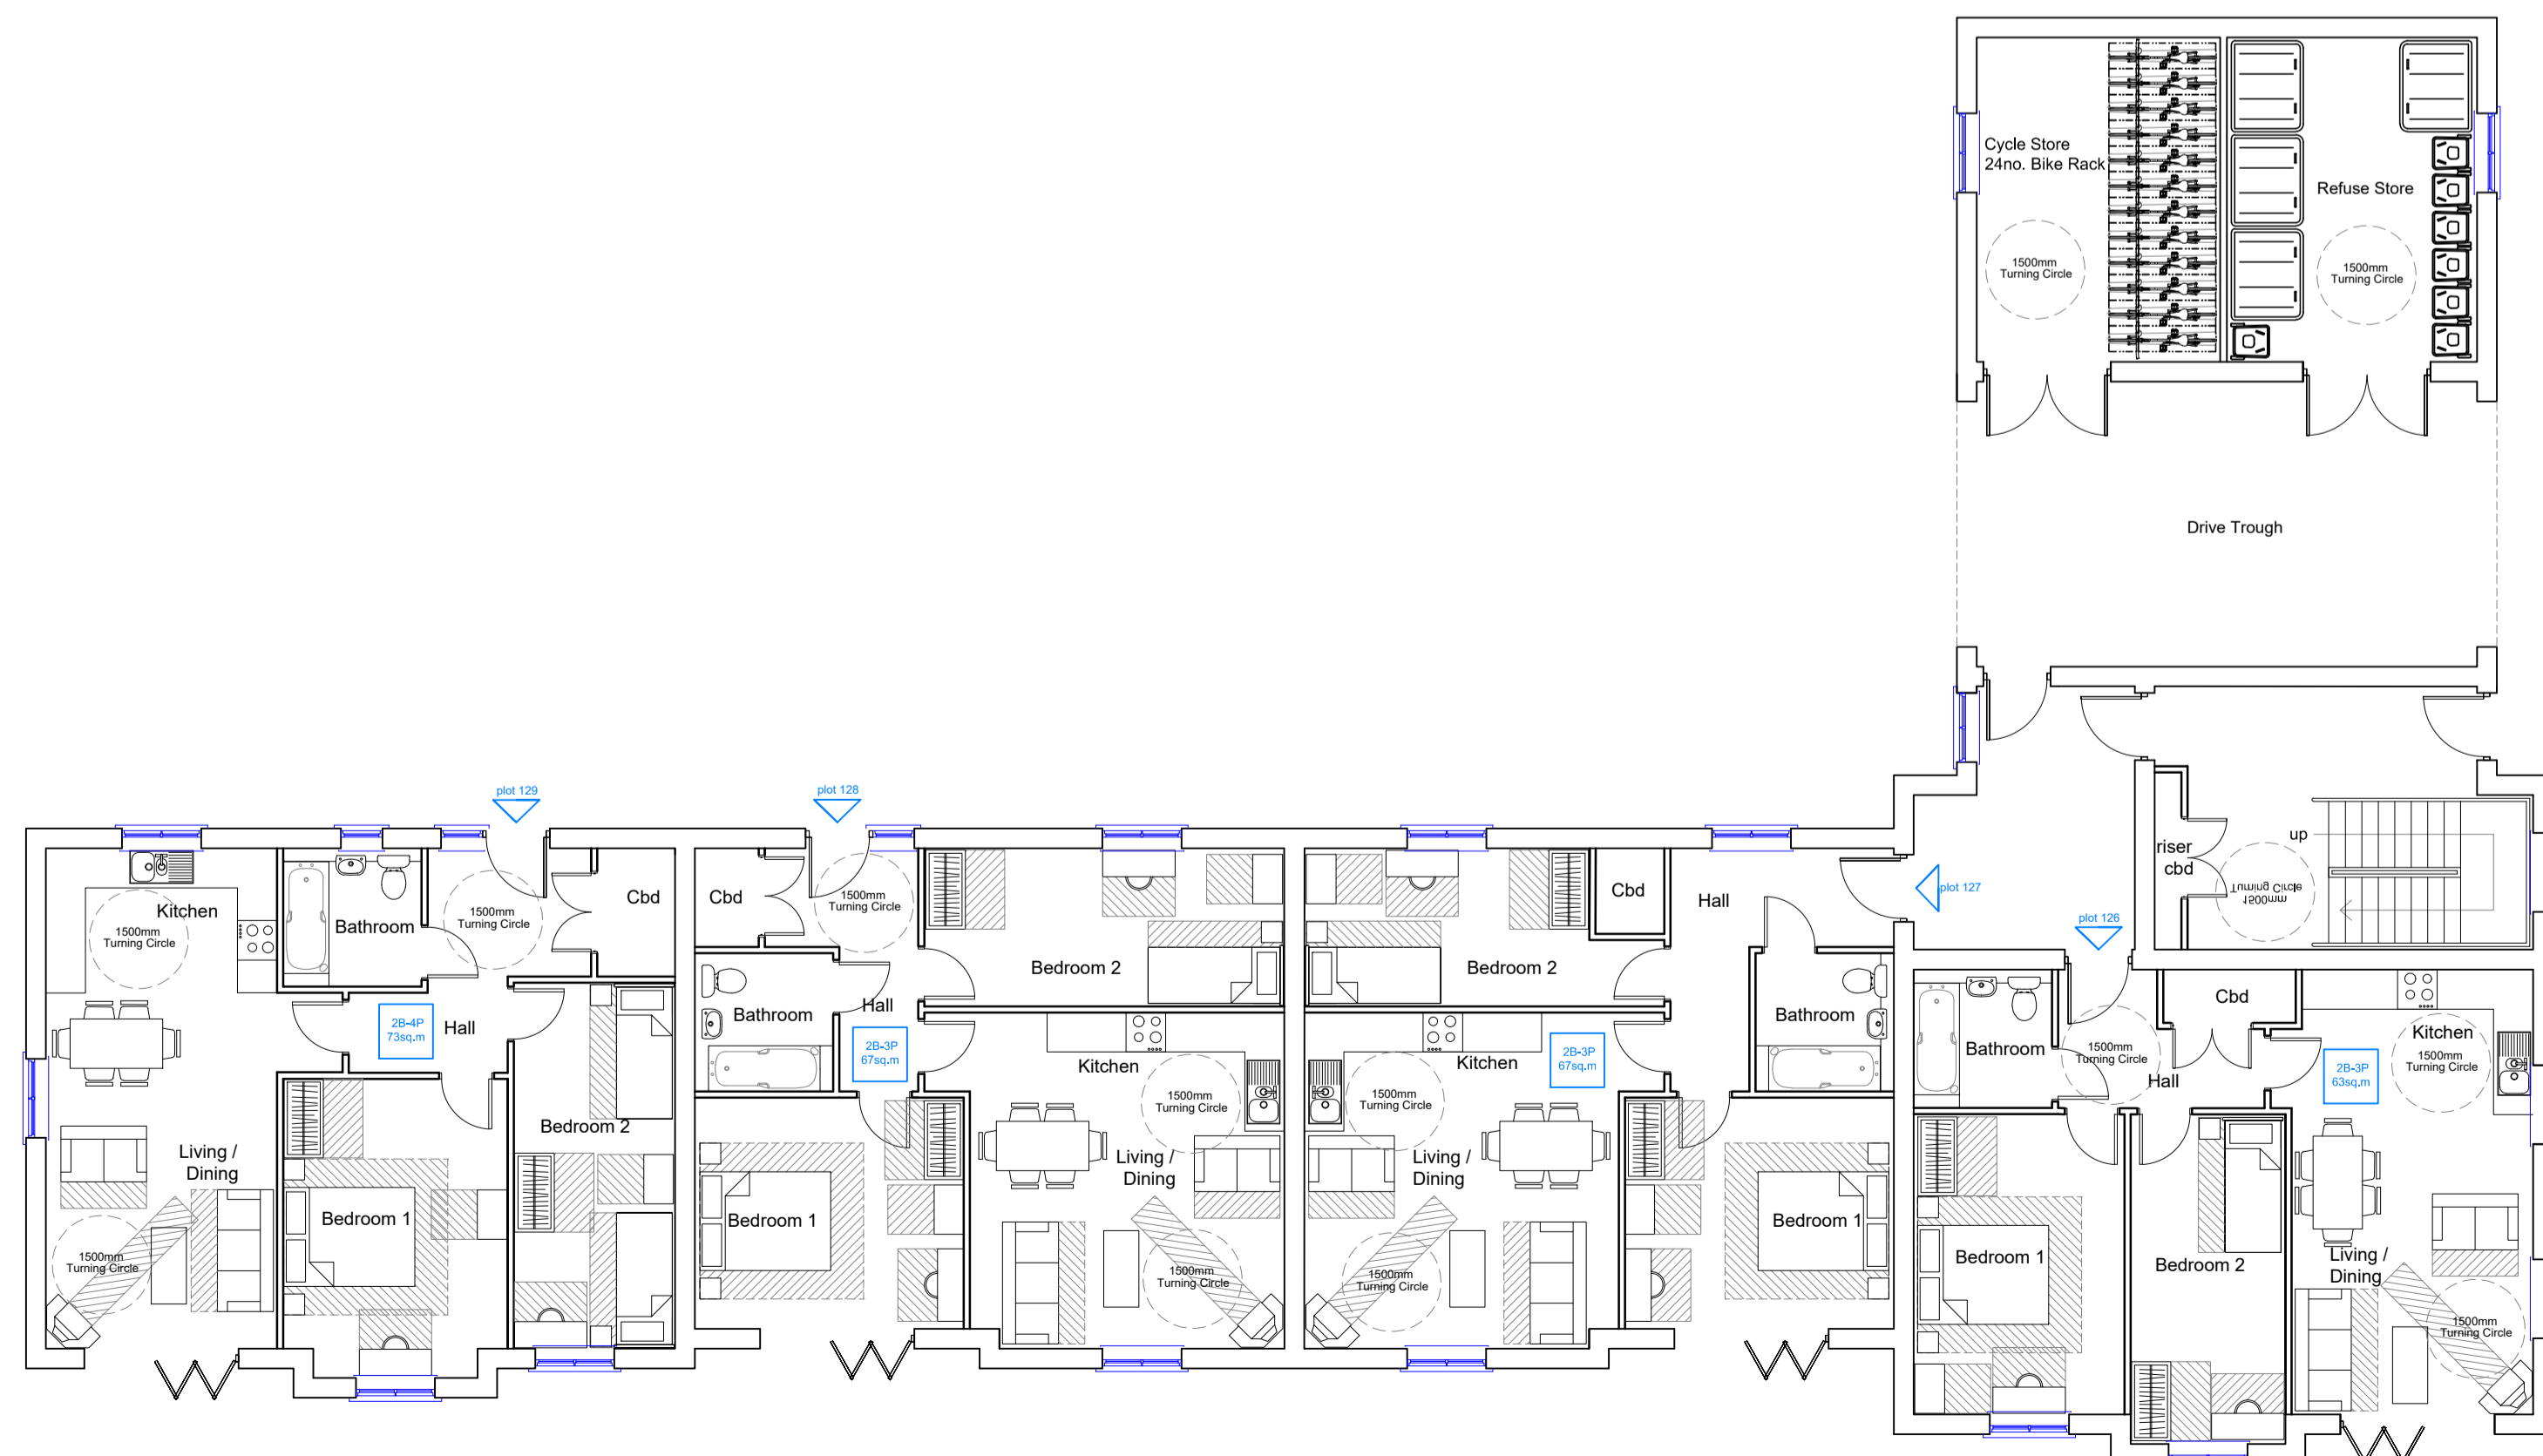

Ground Floor Plan

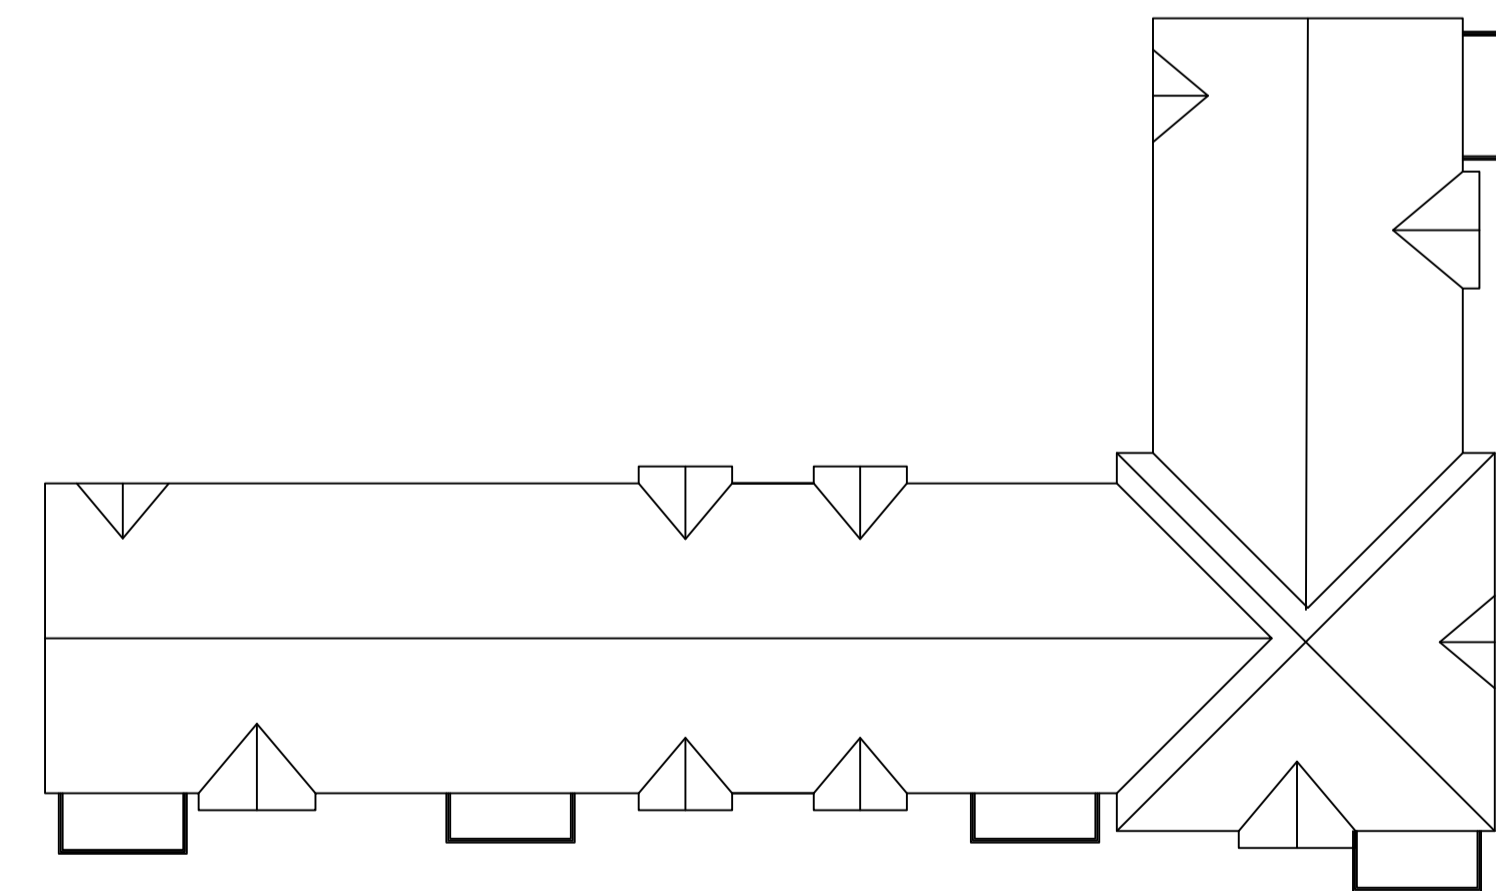

Roof Plan 1:200

0 1 2 3 4 5 6						Scale Bar
						Scale: 1:100 @ A1
						Date: Nov2018
						Status: PLANNING
						Dwg No : 2018.191.038
						Rev:

Client : Marden Homes Ltd

Project : Land at Kelvedon Road, Tiptree

Drawing : Plots 126-139 Plans

© THIS DRAWING IS THE COPYRIGHT OF PATRICK STROUD DESIGNS LTD. It shall not be in any way used or reproduced without their prior written consent. All dimensions are to be checked on site or in the workshop prior to commencing any work. Work only to figured dimensions. Any discrepancies are to be reported to the Architect.