



Front Elevation

Plot 140



Plot 141



Plot 143

Plot 144



Plot 144
Side Elevation



Side Elevation
Plot 140



Rear Elevation

Plot 144


Plot 143




Plot 142

Plot 141


Plot 140

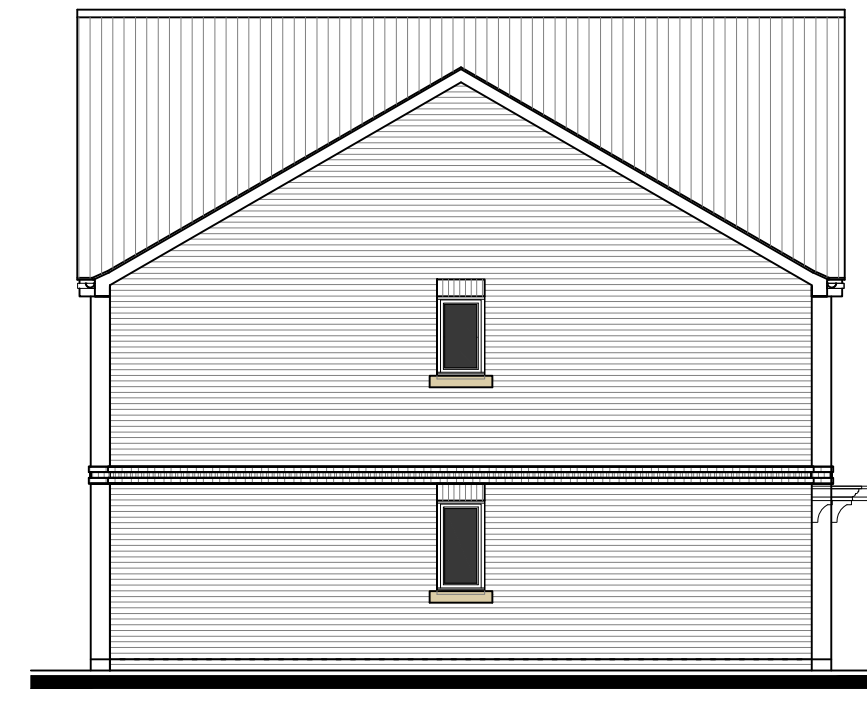


Plot 143
Side Elevation

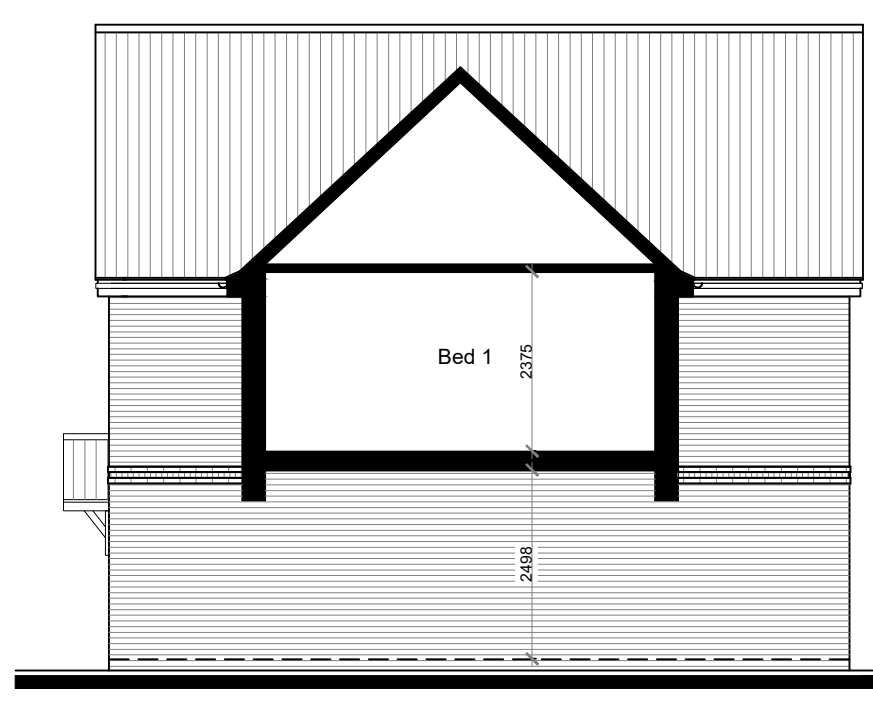

Plot 140
Side Elevation

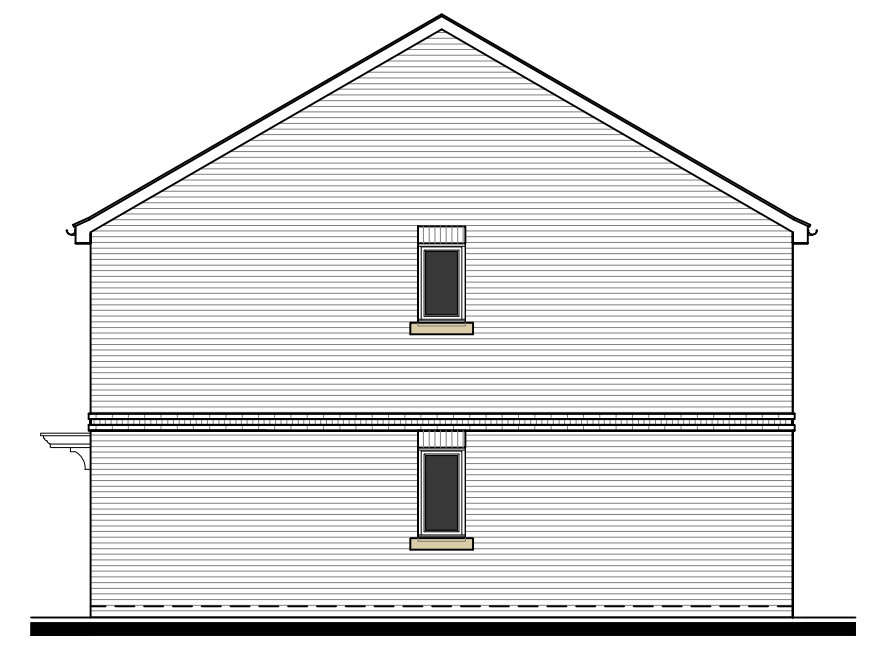


Plot 142
Side Elevation

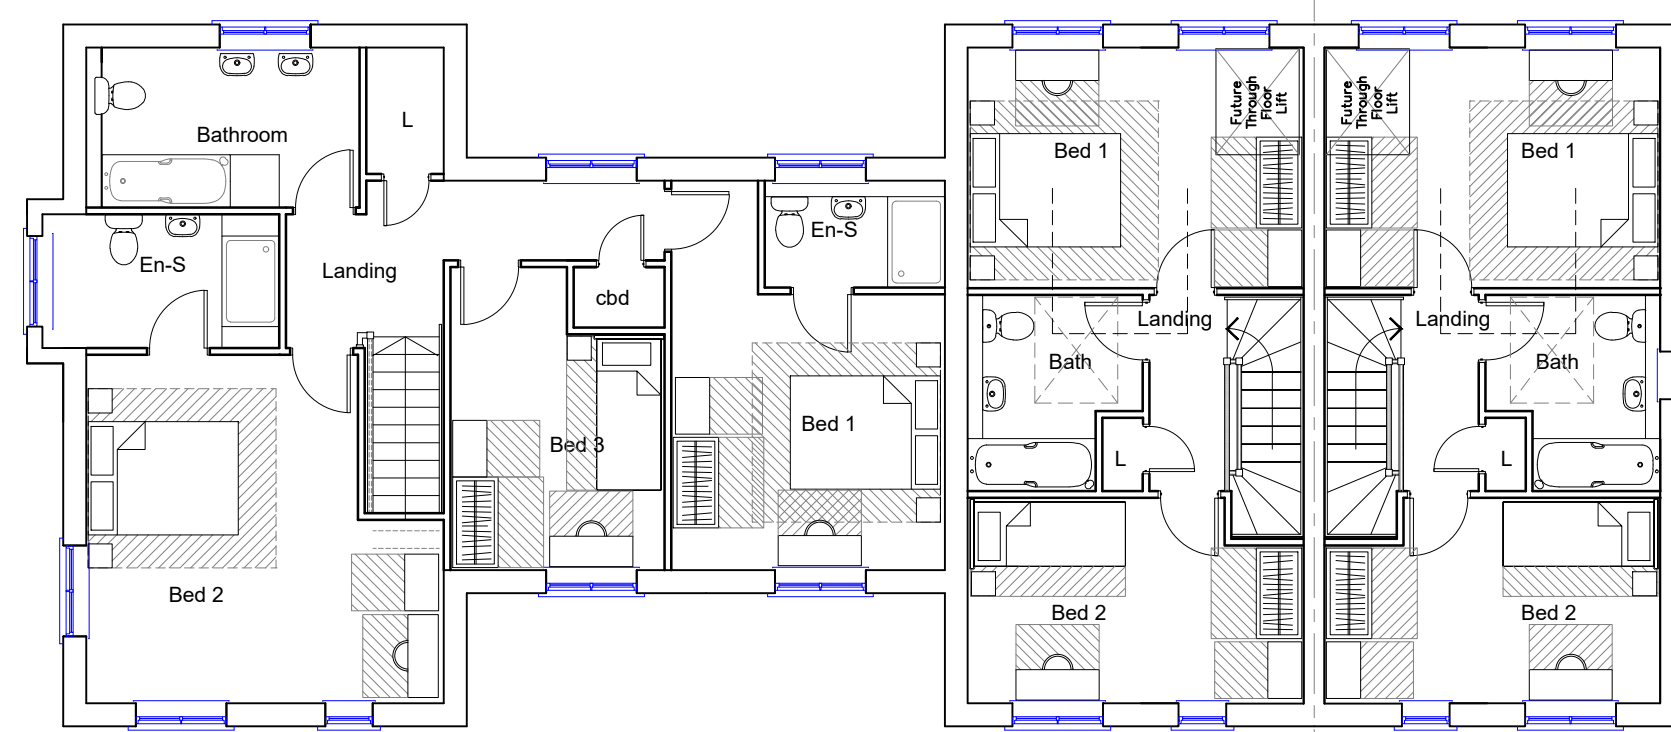


First Floor Plan

Plot 140

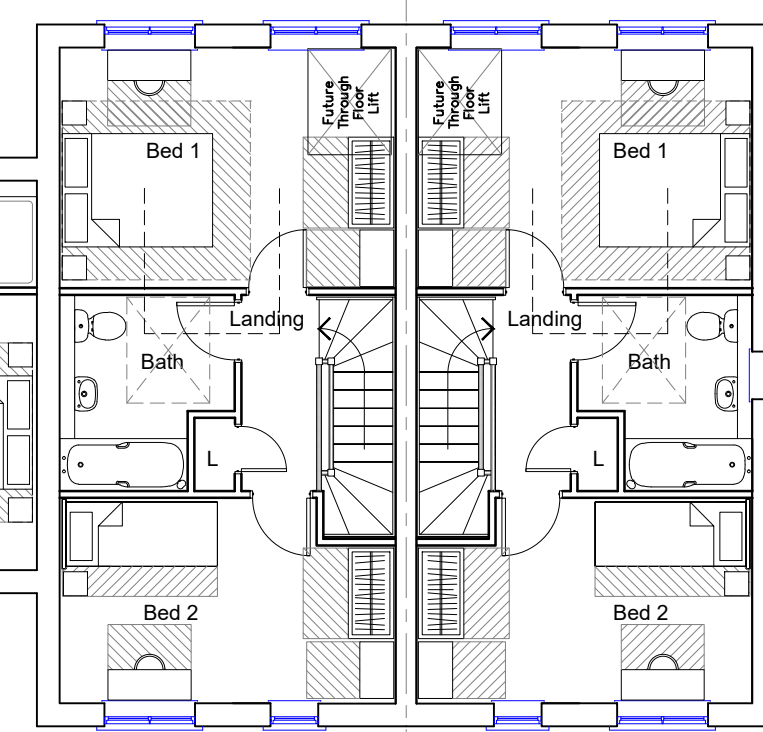


Plot 141

Plot 142

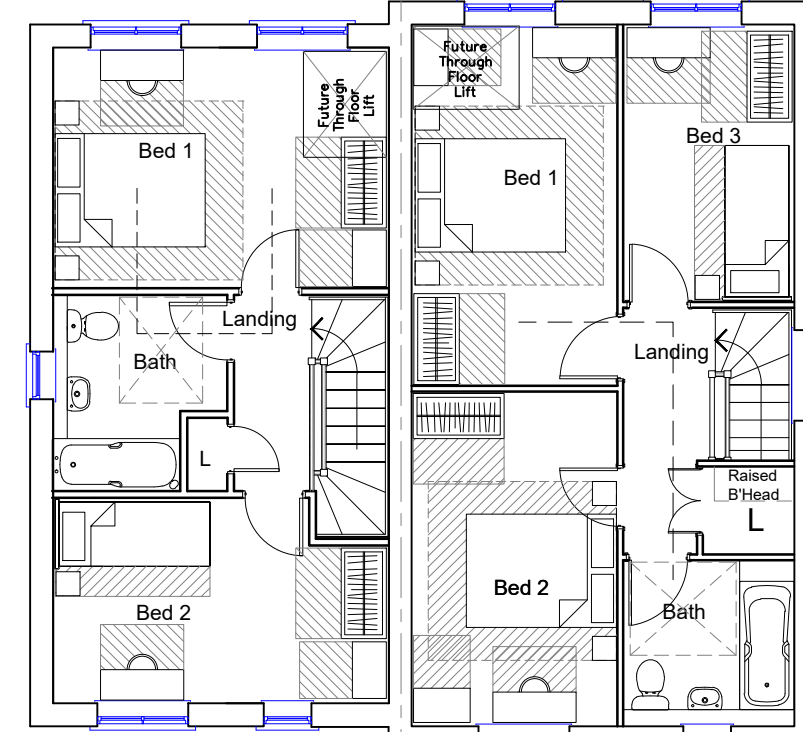


Plot 143

Plot 144

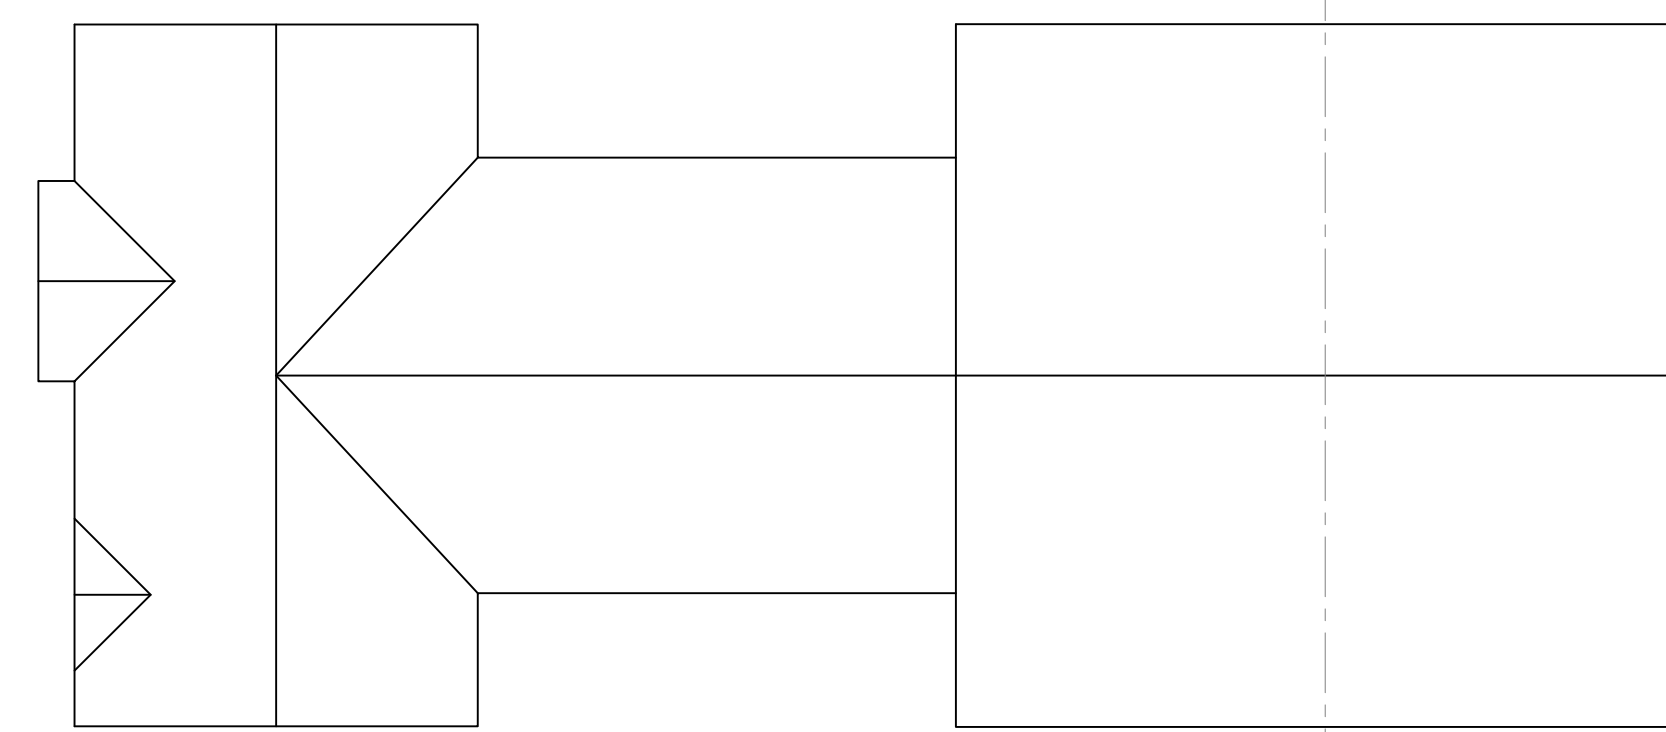


Roof Plan

Plot 140

 


Plot 141

Plot 142

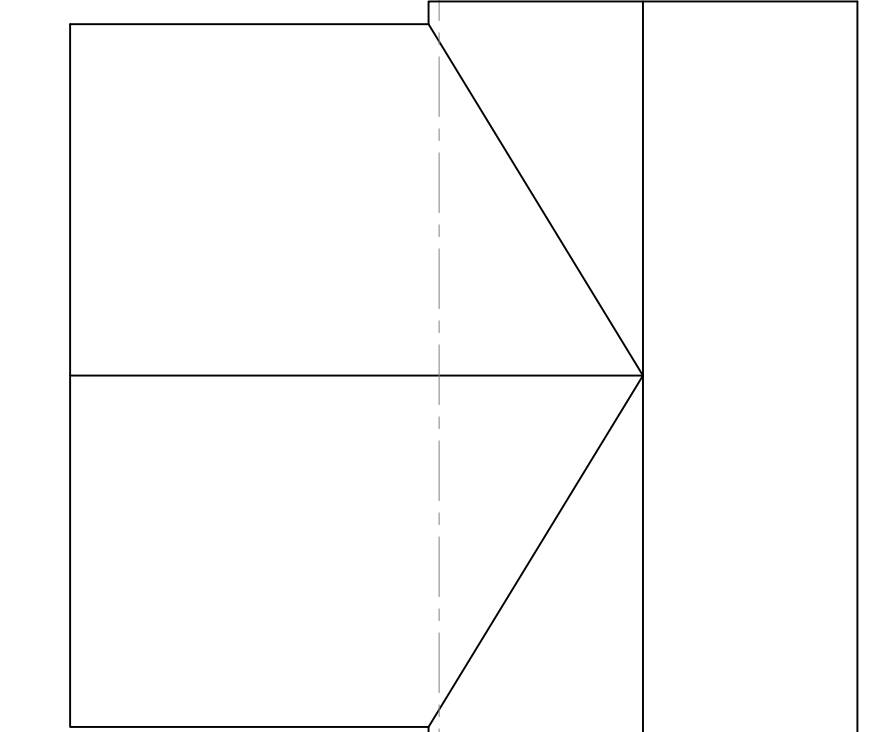


Plot 143

Plot 144

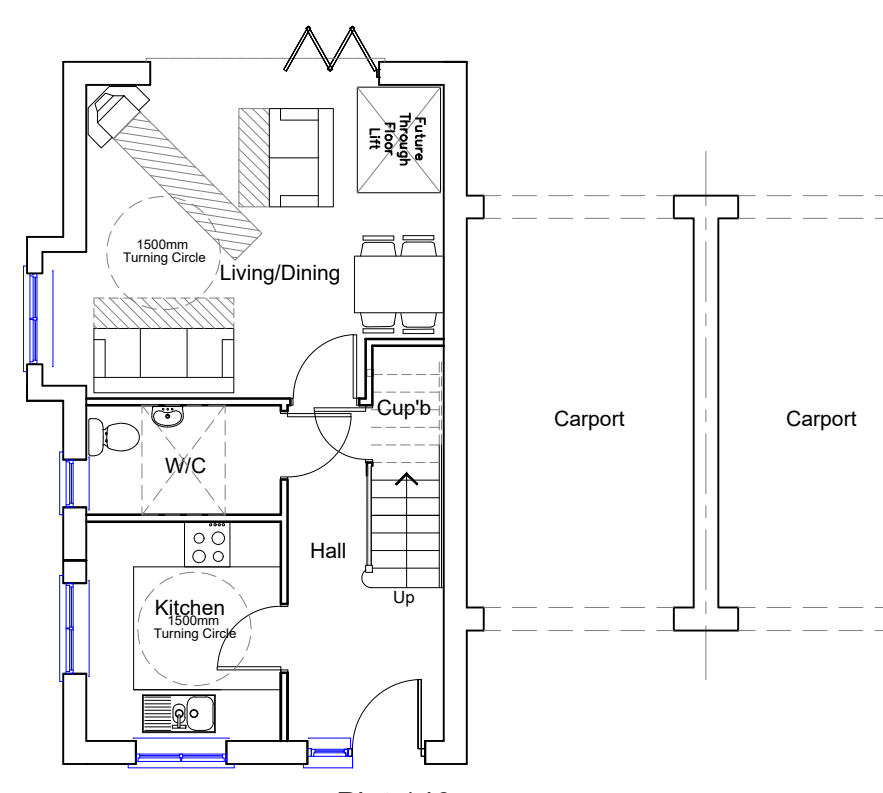


Ground Floor Plan

Plot 140

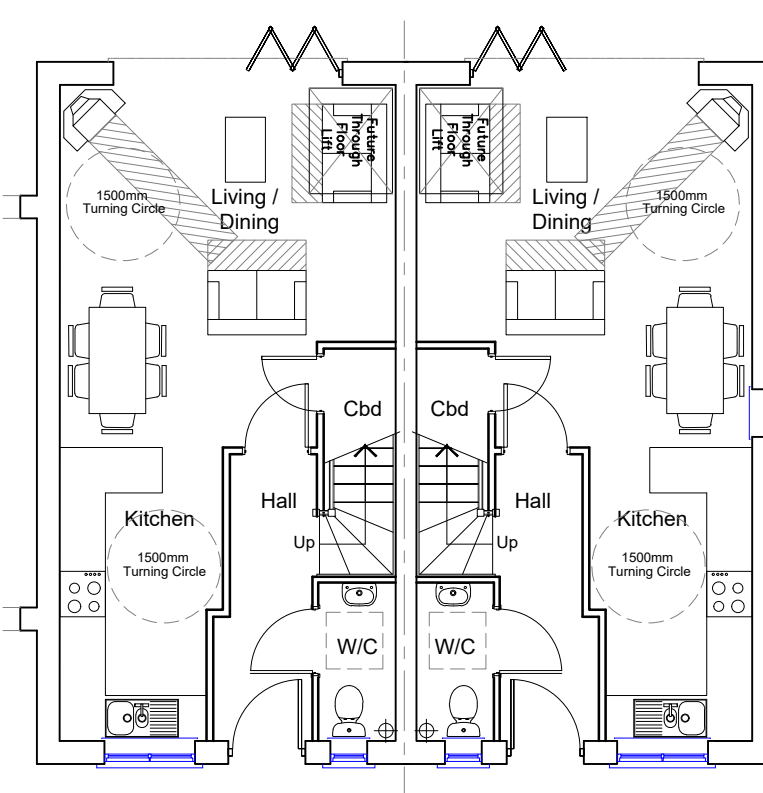

Plot 141

Plot 142

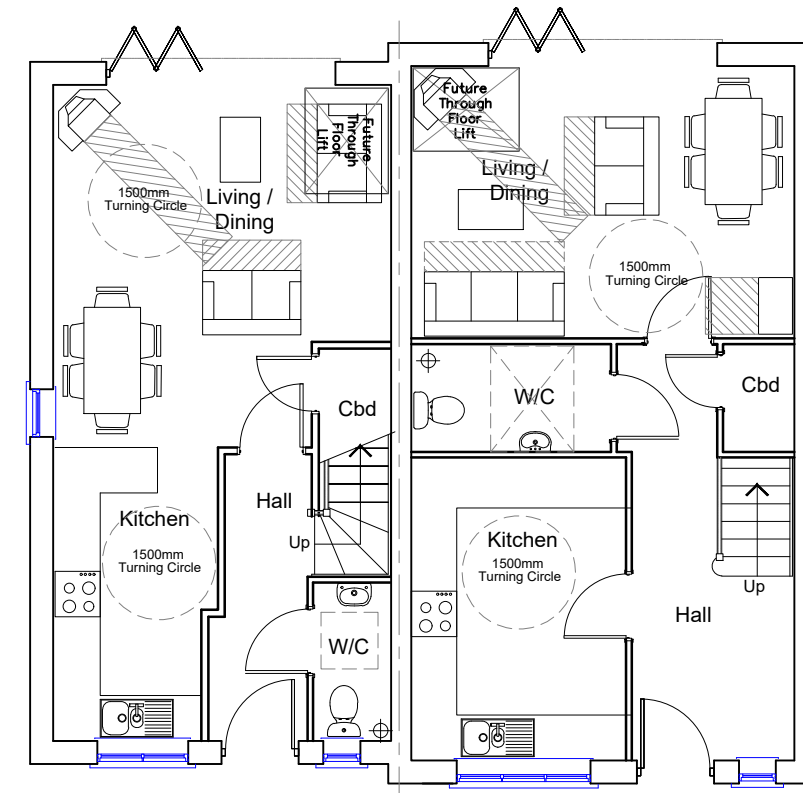

Plot 143

Plot 144

0	1	2	3	4	5	6	Scale Bar
---	---	---	---	---	---	---	-----------

Scale: 1:100 @ A1
 Date: Nov2018
 Status: PLANNING
 Dwg No: 2018.191.040

Patrick Stroud Designs Ltd
 10 Hurstwood Avenue,
 Pilgrims Hatch,
 Brentwood,
 Essex
 CM15 9HT
 T: 01277 260130 / 07955 687623
 E: patrick@stroudesigns.com

Client: Marden Homes Ltd
 Project: Land at Kelvedon Road,
 Tiptree

Drawing: Plots 140-144 Plans & Elevations

© THIS DRAWING IS THE COPYRIGHT OF PATRICK STROUD DESIGNS LTD. It shall not be in any way used or reproduced without their prior written consent. All dimensions are to be checked on site or in the workshop prior to commencing any work. Work only to figured dimensions. Any discrepancies are to be reported to the Architect.