


Floor Plan

Roof Plan

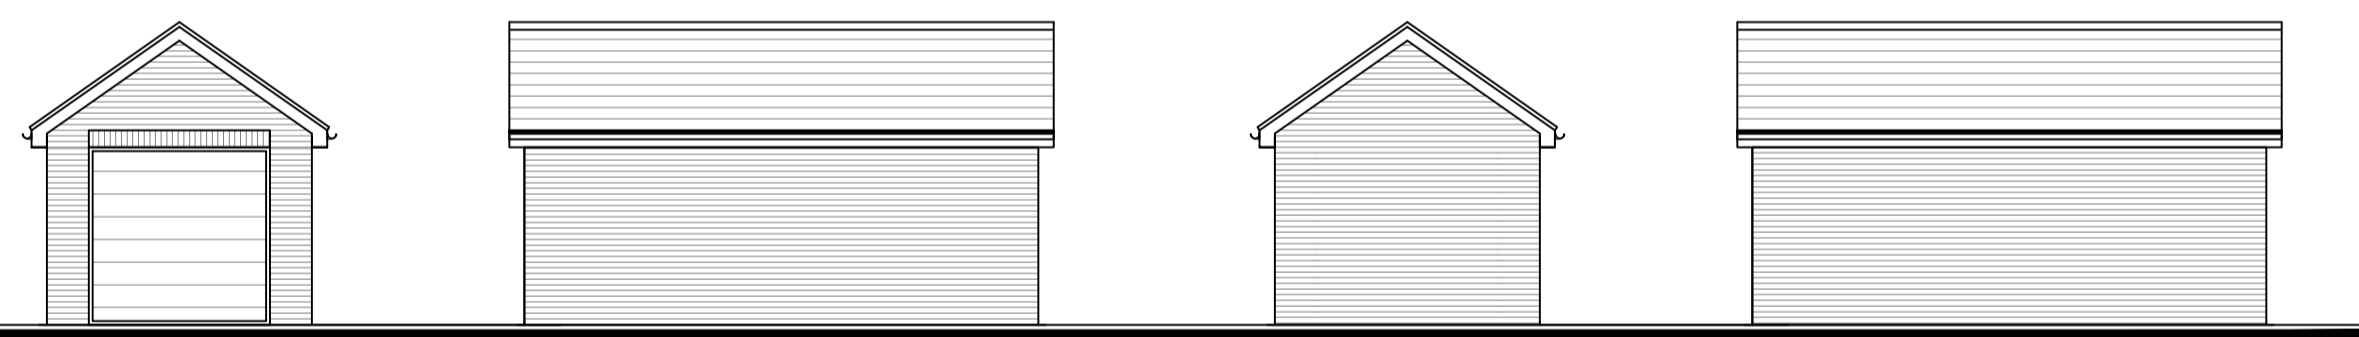


FRONT ELEVATION


SIDE ELEVATION

REAR ELEVATION

SIDE ELEVATION

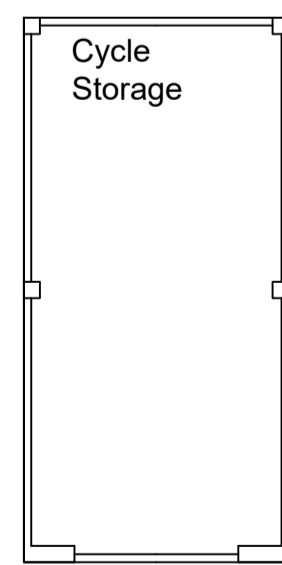


Floor Plan

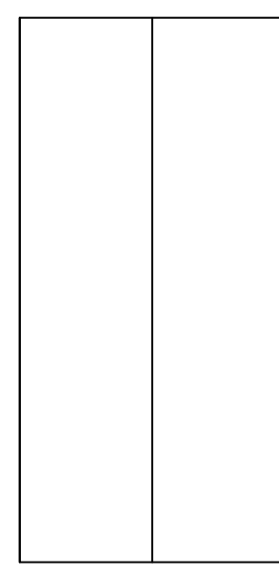


Roof Plan




Front Elevation

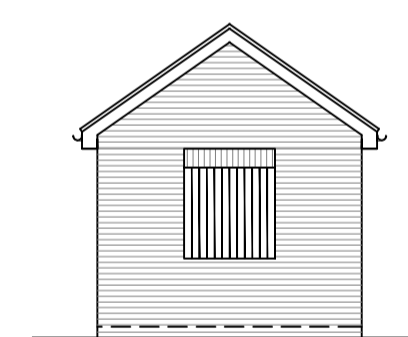


Side Elevation

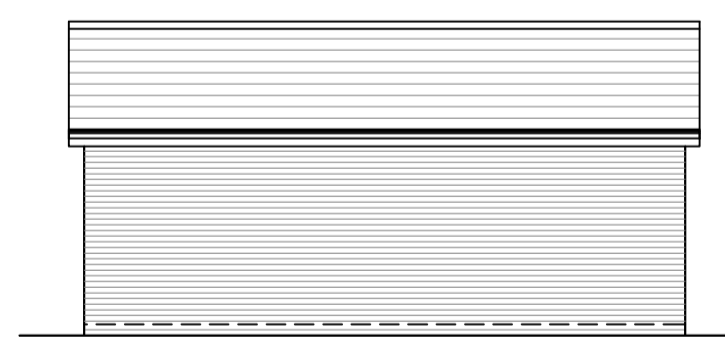


Rear Elevation

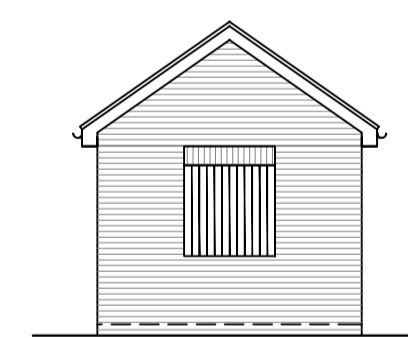

Side Elevation

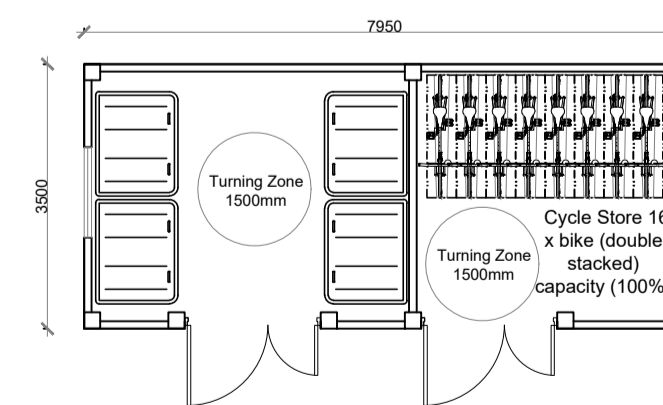

Floor Plan

 

Roof Plan

Scale Bar: 0 1 2 3 4 5 6

Scale: 1:100 @ A1

Date: Nov2018

Status: PLANNING

Dwg No: 2018.191.042

Rev:

Patrick Stroud Designs Ltd
10 Hurstwood Avenue,
Pigmoes Hatch,
Brentwood,
Essex
CM15 9HT
T: 01277 260130 / 07955 687623
E: patrick@stroudesigns.com

Client: Marden Homes Ltd

Project: Land at Kelvedon Road,
Tiptree

Drawing: Garage & Bin / Cycle Store Details

© THIS DRAWING IS THE COPYRIGHT OF PATRICK STROUD DESIGNS LTD. It shall not be in any way used or reproduced without their prior written consent. All dimensions are to be checked on site or in the workshop prior to commencing any work. Work only to figured dimensions. Any discrepancies are to be reported to the Architect.