


Do not scale from this drawing. All information shown is to be checked on site for accuracy and fit. Any discrepancies or omissions to be reported to Arcady Architects immediately.




PLOT 1 PLOT 2 PLOT 3 PLOT 4 PLOT 5 PLOT 6

FRONT ELEVATION

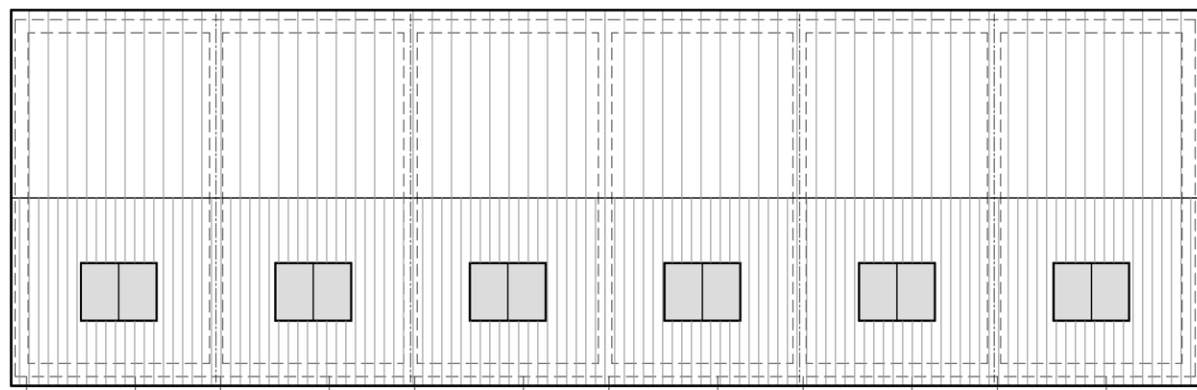

PLOT 1 PLOT 2 PLOT 3 PLOT 4 PLOT 5 PLOT 6

ROOF PLAN
1:200

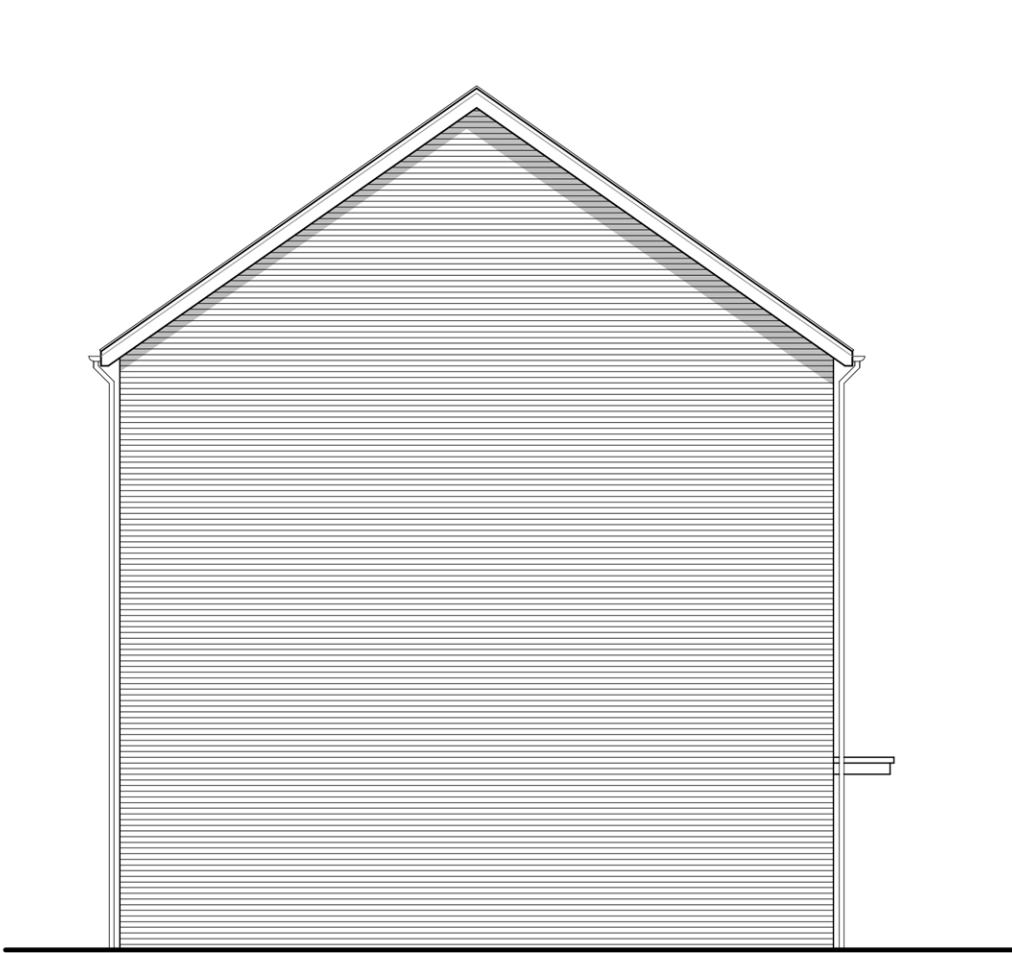

SIDE ELEVATION




PLOT 6 PLOT 2-5 PLOT 1

REAR ELEVATION




SIDE ELEVATION

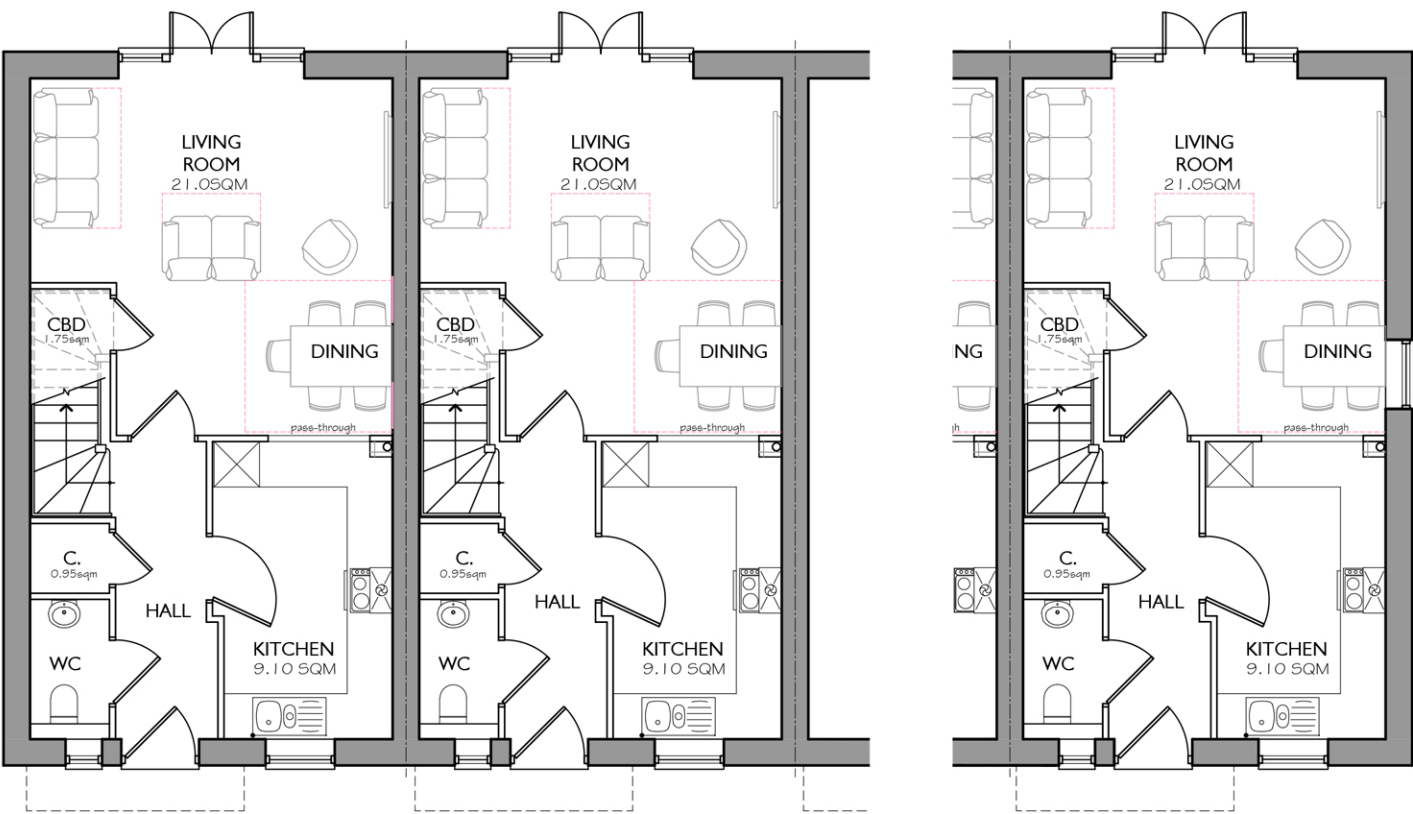

PLOT 1 PLOT 2 - 5 PLOT 6


GROUND FLOOR PLAN

GR205 INTERNAL FLOOR AREA: 125.7 SQ M / 1353 SQ FT

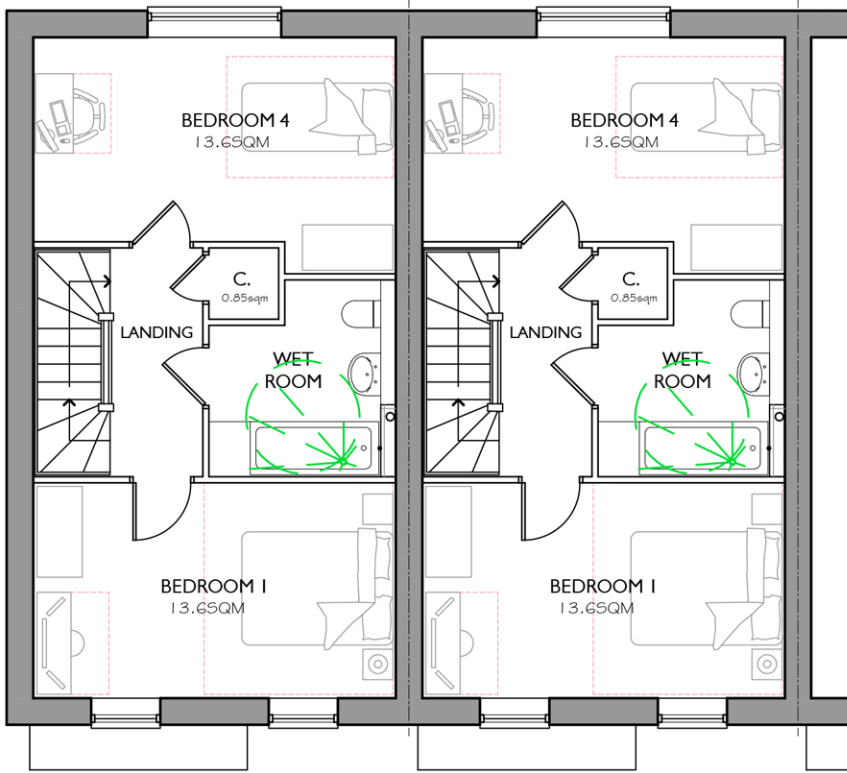


PLOT 1 PLOT 2 - 5 PLOT 6

FIRST FLOOR PLAN

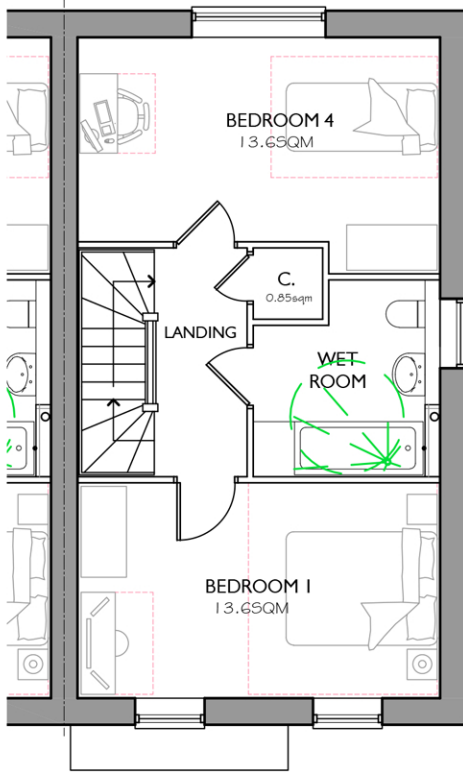


PLOT 1 PLOT 2 - 5 PLOT 6

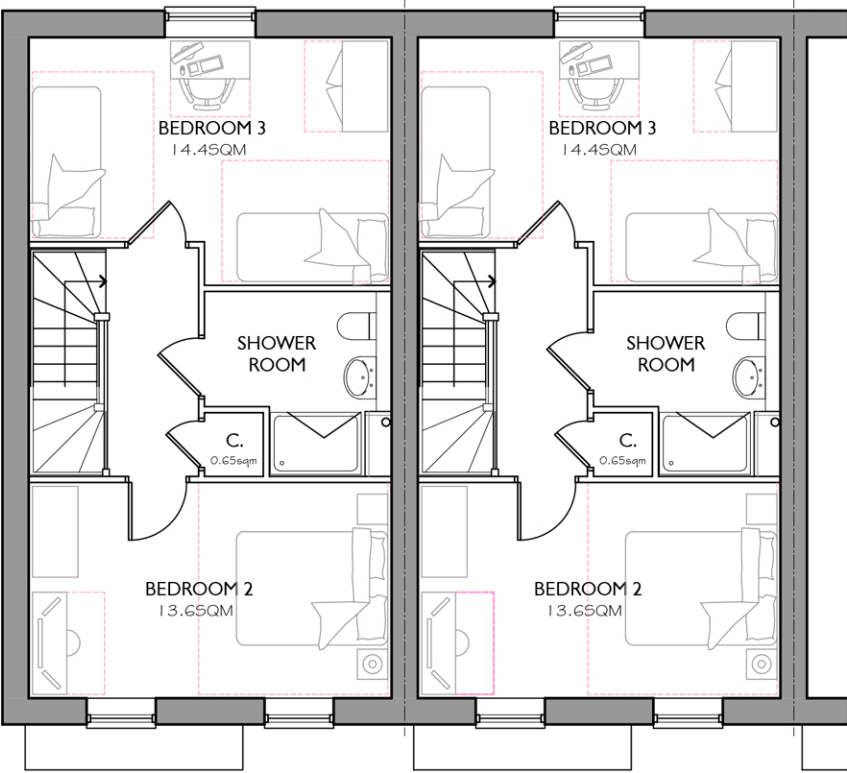

PLOT 1 PLOT 2 - 5 PLOT 6

SECOND FLOOR PLAN

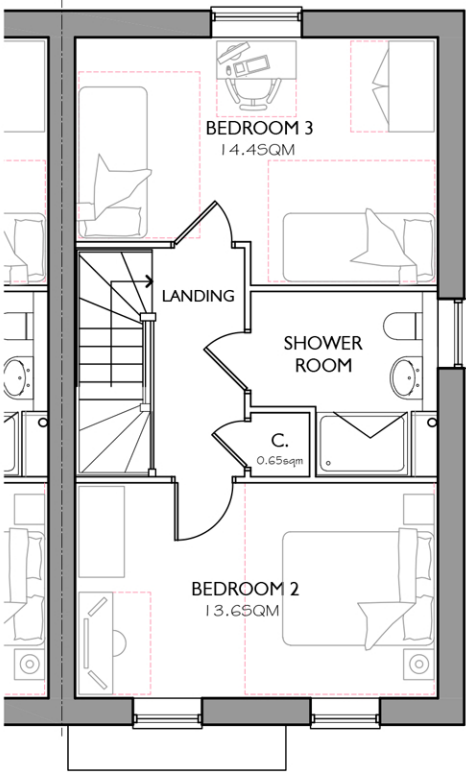

PLOT 1 PLOT 2 - 5 PLOT 6

PRELIMINARY

REVISION:	DATE:	DRAWN:
PROJECT: 72 - 86 MILITARY ROAD, COLCHESTER		
TITLE: PROPOSED PLANS & ELEVATIONS PLOTS 1 - 6		
SCALE: 1:100 @ A1	DATE: OCT 25	DRAWN: HO
REV: -		
No. 25/07/14		
Unit 4 Pillows Barns Hammonds Road Little Baddow Essex CM3 4BG Tel: 01245 464681 www.arcadyarchitects.co.uk		



ARCHITECTS