


Do not scale from this drawing. All information shown is to be checked on site for accuracy and fit. Any discrepancies or omissions to be reported to Arcady Architects immediately.



FRONT ELEVATION




SIDE ELEVATION

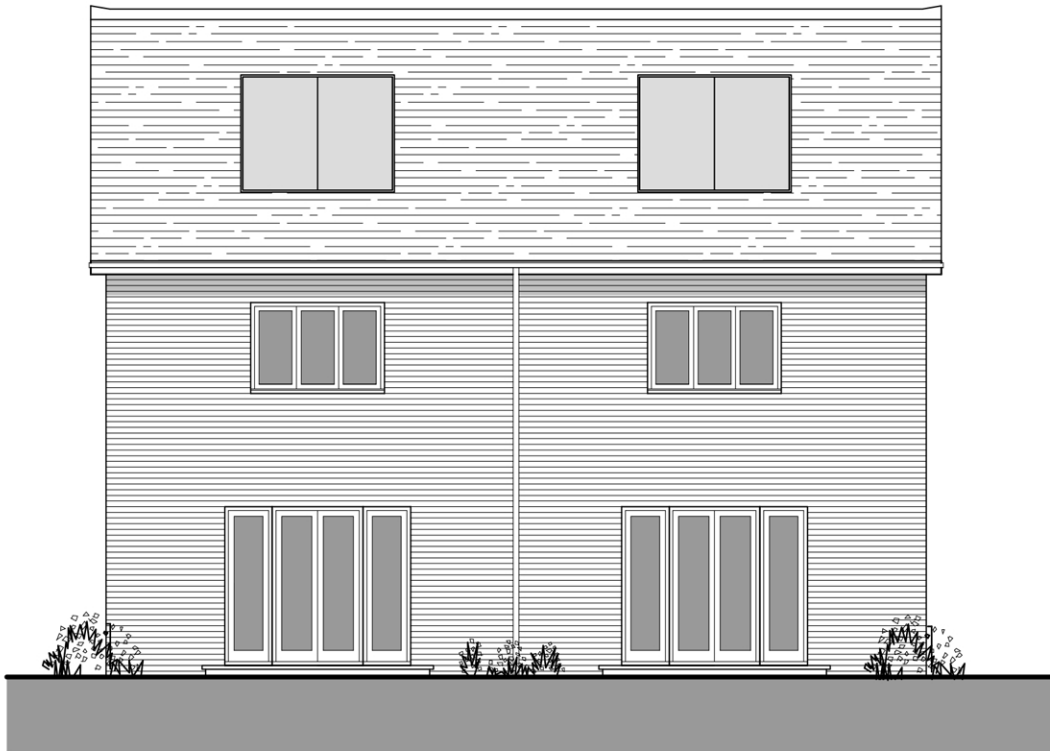


REAR ELEVATION




SIDE ELEVATION

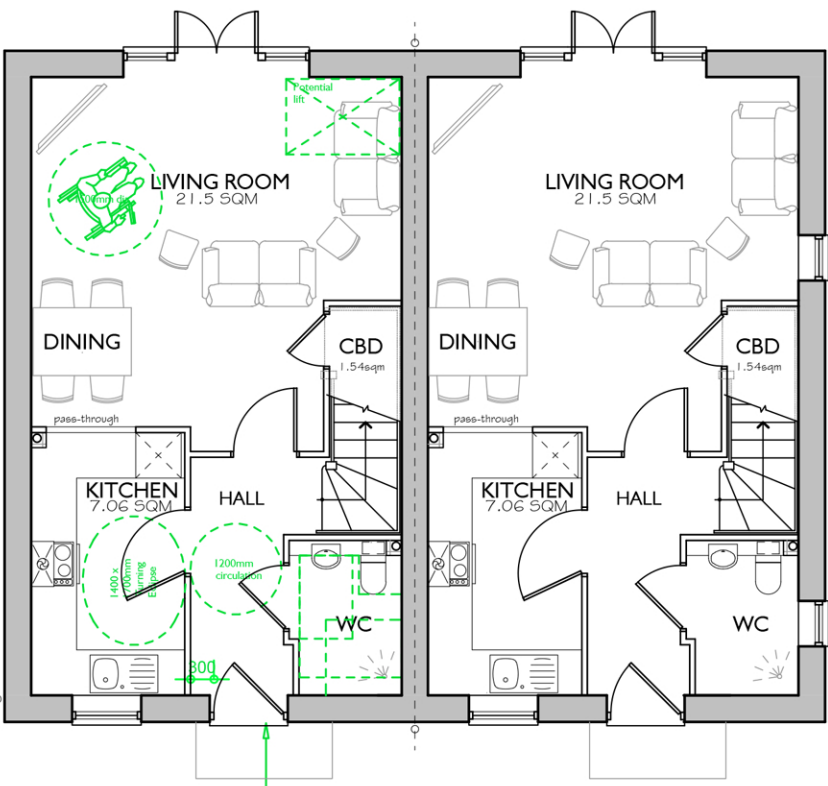

PLOT 12 PLOT 13
GROUND FLOOR PLAN
TOTAL GROSS INTERNAL FLOOR AREA:
80.1 SQ M / 862 SQ FT

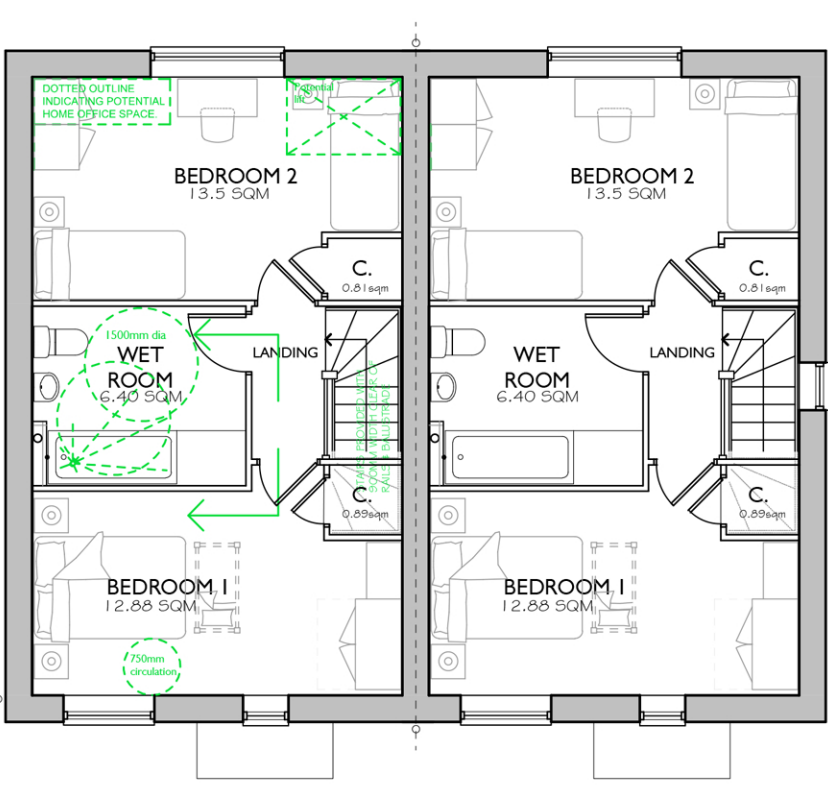

FIRST FLOOR PLAN

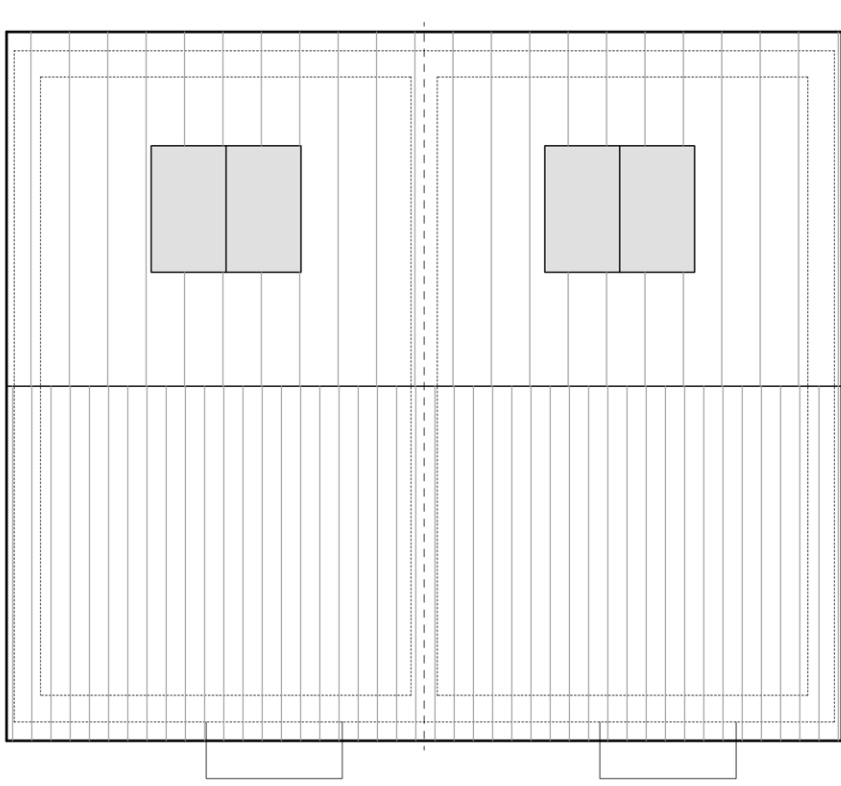

ROOF PLAN



PRELIMINARY

REVISION:		DATE:	DRAWN:
PROJECT: 72-86 MILITARY ROAD, COLCHESTER, ESSEX			
TITLE: PLOTS 12 & 13 PROPOSED PLANS & ELEVATIONS			
SCALE: 1:100 @ A1	DATE: OCT 25	DRAWN: NE	CHKD: -
No.	REV.:		
25/07/16			
Unit 4 Pillows Barns Hammonds Road Little Baddow Essex CM3 4BG Tel: 01245 464681 www.arcadyarchitects.co.uk			

The image shows the logo for Arcady Architects, which consists of the word "Arcady" in a large, stylized, green, 3D-effect font. Below the logo, the word "ARCHITECTS" is written in a smaller, black, sans-serif font. At the bottom of the image, the text "Unit 4 | Pillows Barns | Hammonds Road Little Baddow | Essex | CM3 4BG Tel: 01245 464681 | www.arcadyarchitects.co.uk" is displayed in a small, black, sans-serif font.

