


Do not scale from this drawing. All information shown is to be checked on site for accuracy and fit. Any discrepancies or omissions to be reported to Arcady Architects immediately.



PLOT 14 PLOT 15 PLOT 16 PLOT 17

FRONT ELEVATION

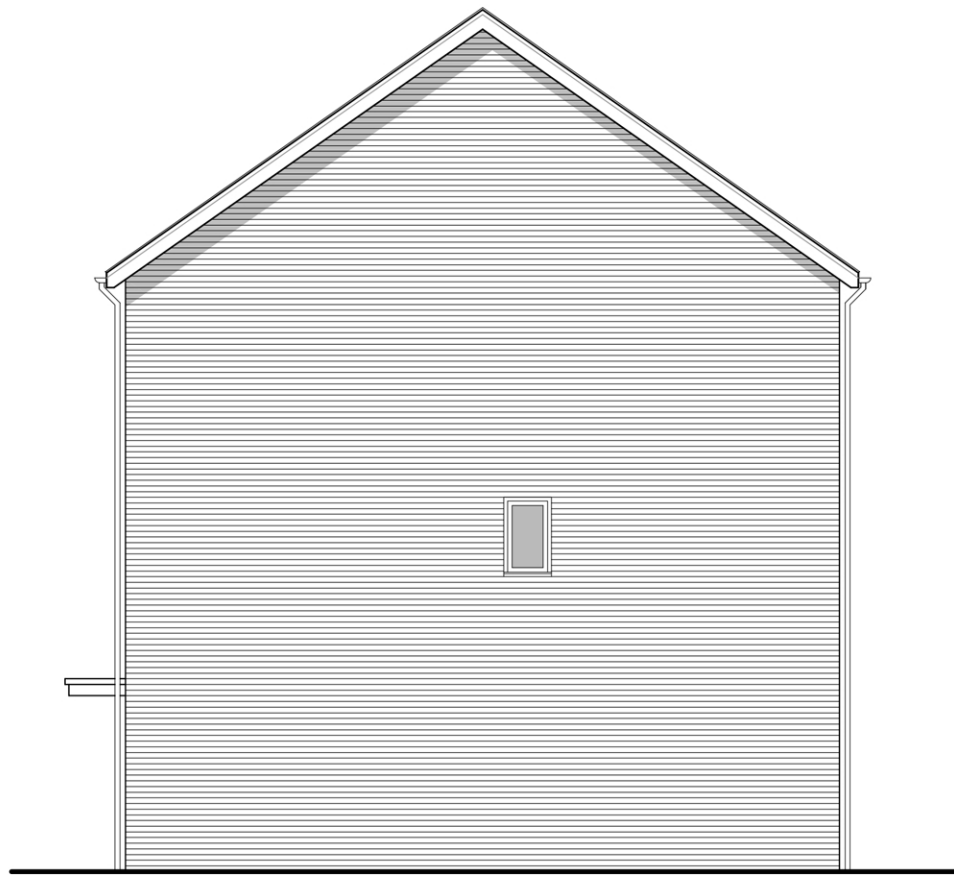


SIDE ELEVATION




PLOT 17 PLOT 16 PLOT 15 PLOT 14

REAR ELEVATION

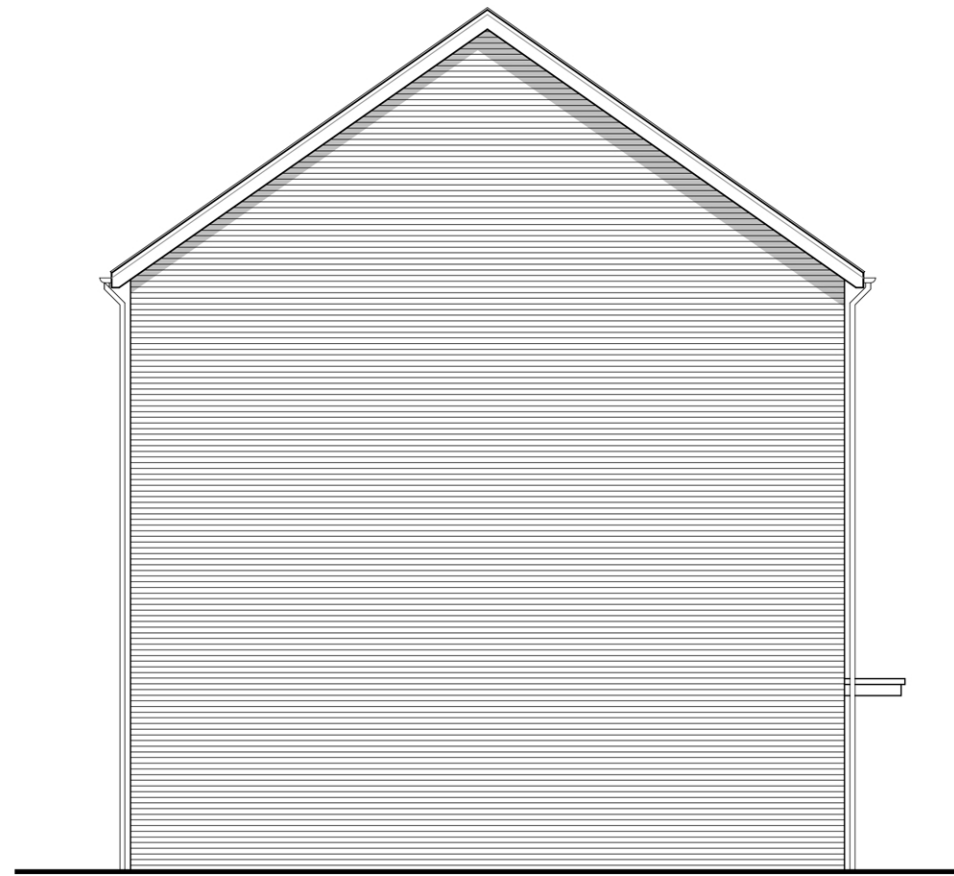


SIDE ELEVATION

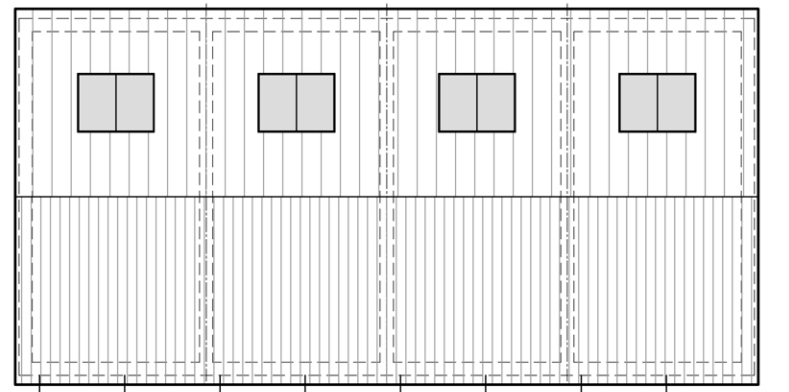

PLOT 14 PLOT 15 PLOT 16 PLOT 17

ROOF PLAN
1:200

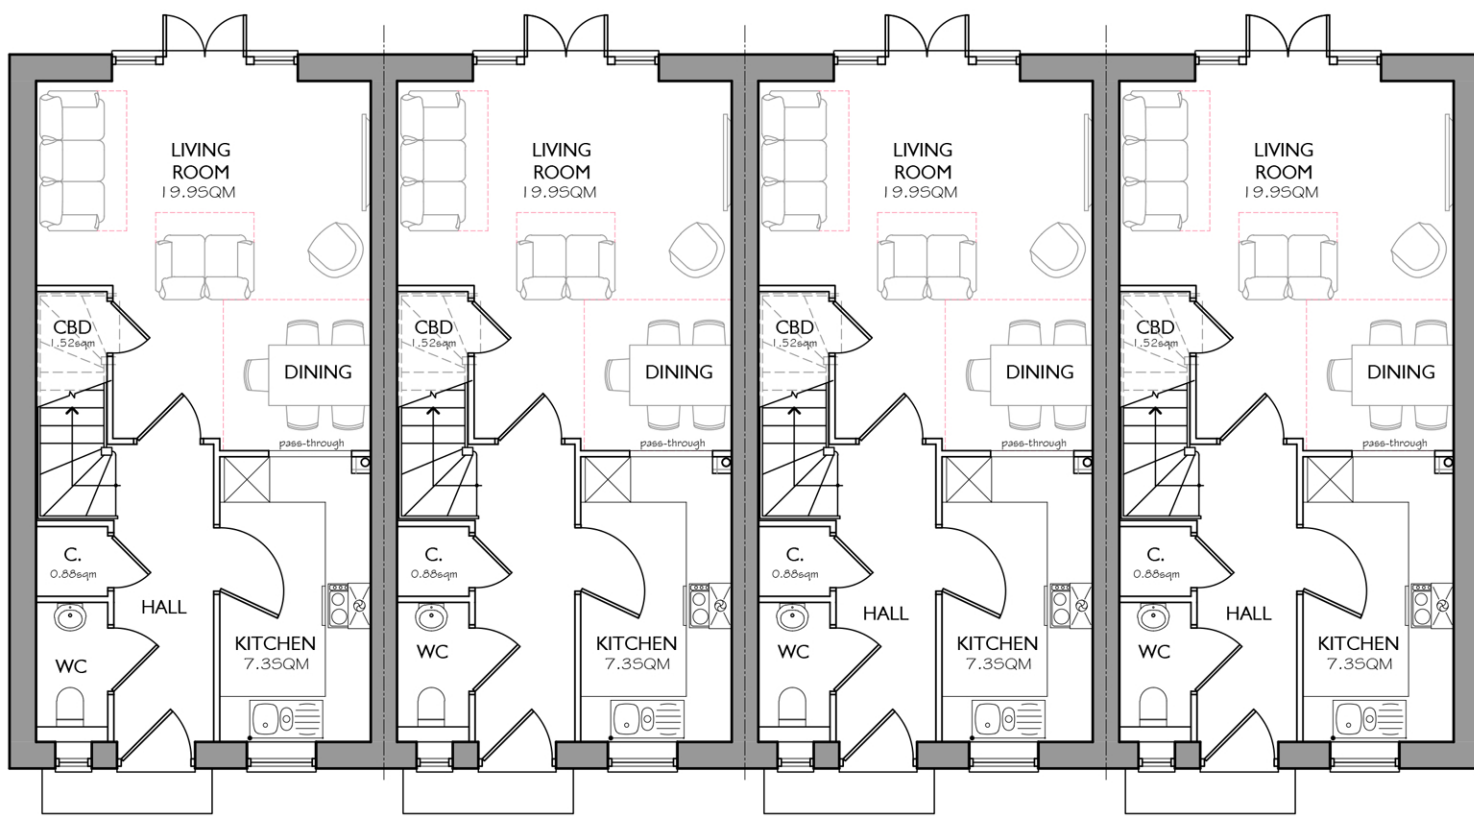

PLOT 14 PLOT 15 PLOT 16 PLOT 17


GROUND FLOOR PLAN

GROSS INTERNAL FLOOR AREA: 116.0 SQ M / 1249 SQ FT



PLOT 14 PLOT 15 PLOT 16 PLOT 17

FIRST FLOOR PLAN

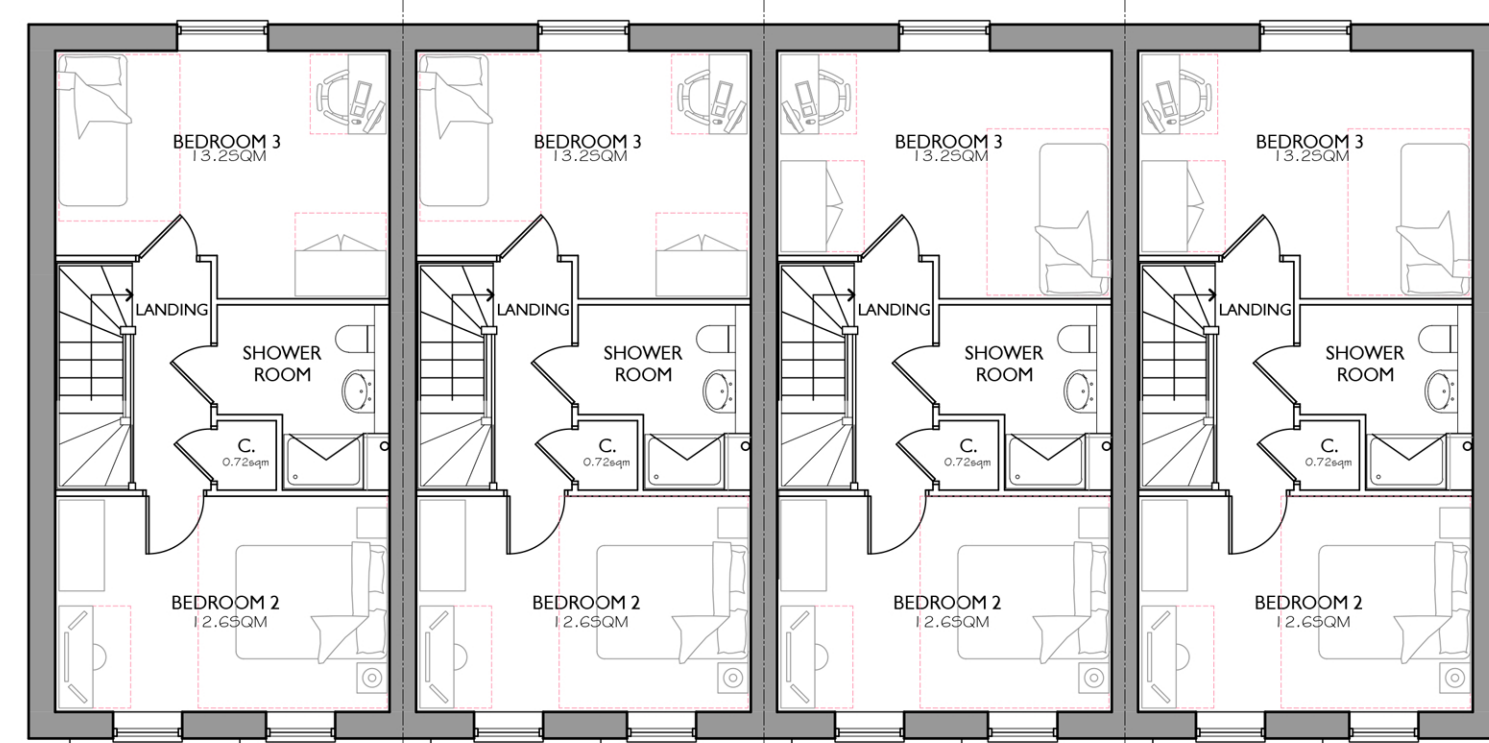

PLOT 14 PLOT 15 PLOT 16 PLOT 17

SECOND FLOOR PLAN

PRELIMINARY

REVISION		DATE	DRAWN
PROJECT:			
72 - 86 MILITARY ROAD, COLCHESTER			
TITLE:			
PROPOSED PLANS & ELEVATIONS			
PLOTS 14 - 17			
SCALE:	DATE:	DRAWN:	CHKD:
1:100 @ A1	OCT 25	HO	-
No.	25/07/17	REV.	-
Unit 4 Pillows Barns Hammonds Road			
Little Baddow Essex CM3 4BG			
Tel: 01245 464881 www.arcadyarchitects.co.uk			

