

Do not scale from this drawing.
All information shown is to be checked on site for accuracy and fit. Any discrepancies or omissions to be reported to Arcady Architects immediately.



FRONT ELEVATION




SIDE ELEVATION



REAR ELEVATION




SIDE ELEVATION

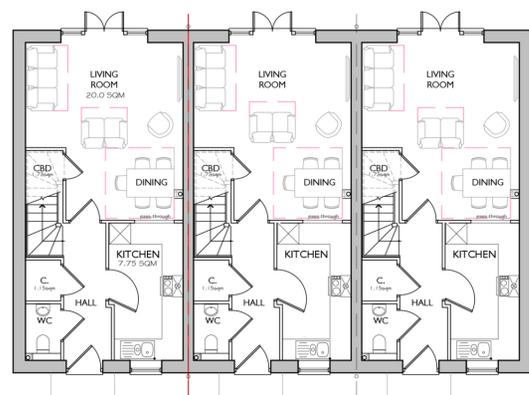


PLOT 18 PLOT 19 PLOT 20
GROUND FLOOR PLAN
TOTAL GROSS INTERNAL FLOOR AREA:
110.80 SQ M / 1193 SQ FT



FIRST FLOOR PLAN

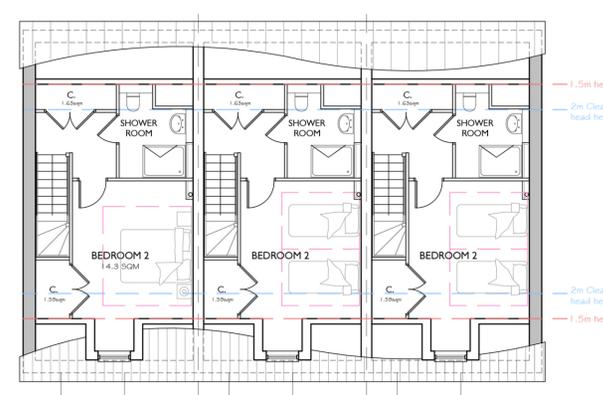

SECOND FLOOR PLAN

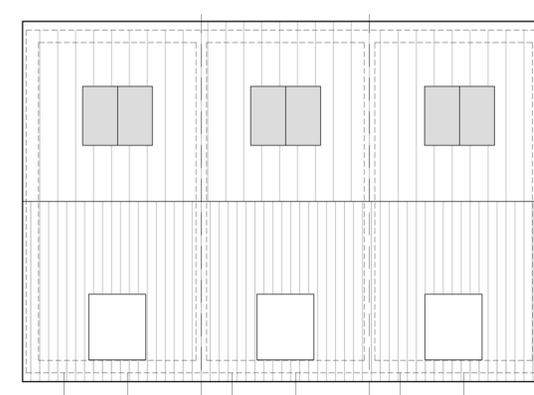

ROOF PLAN



PRELIMINARY

REVISION	DATE	DRAWN
PROJECT: 72-86 MILITARY ROAD, COLCHESTER, ESSEX		
TITLE: PLOTS 18, 19 & 20 PROPOSED PLANS & ELEVATIONS		
SCALE: 1:100 @ A1	DATE: OCT 25	DRAWN: NE
NO: 25/07/18	REV:	CHKD:
Unit 4 Phillows Barns Hammonds Road Little Baddow Essex CM3 4BG Tel: 01245 464881 www.arcadyarchitects.co.uk		

