

Do not scale from this drawing.  
All information shown is to be checked on site for accuracy and fit. Any discrepancies or omissions to be reported to Arcady Architects immediately.



SOUTHERN ELEVATION




MILITARY ROAD ELEVATION




NORTHERN ELEVATION




EASTERN ELEVATION

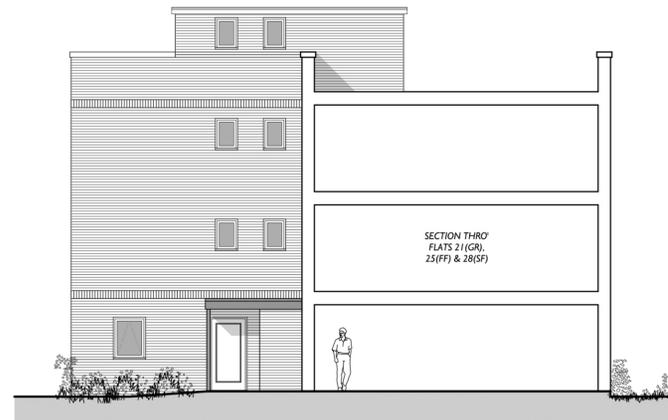


SECTION THRO' WESTERN ELEVATION

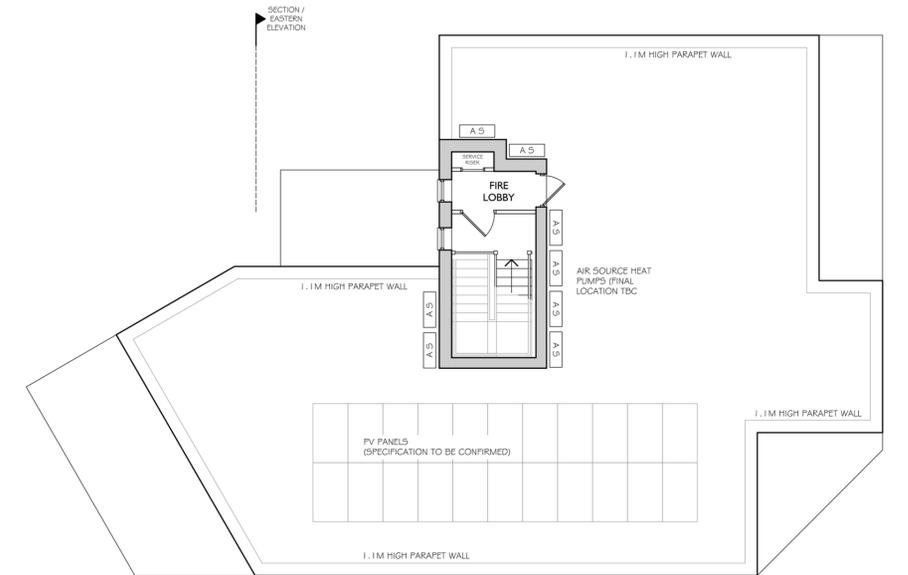


ROOF / MAINTENANCE ACCESS PLAN

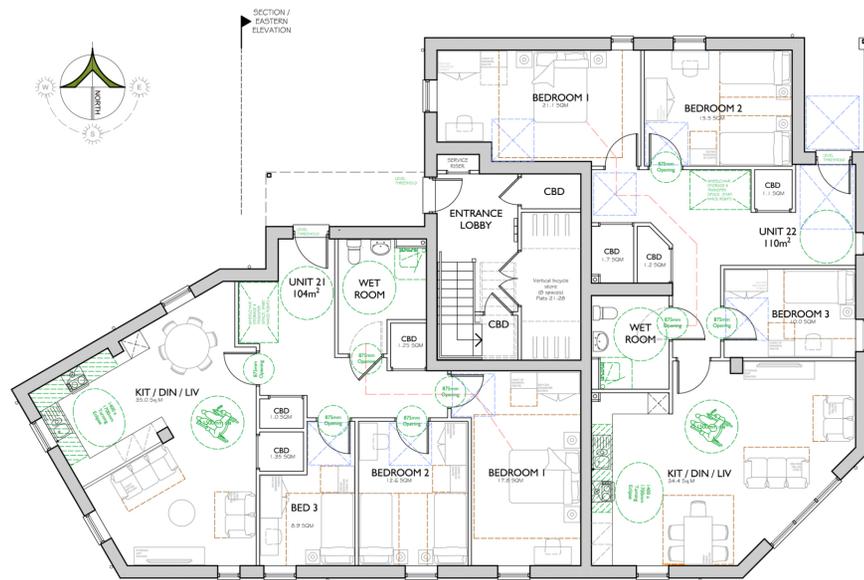

GROUND FLOOR PLAN

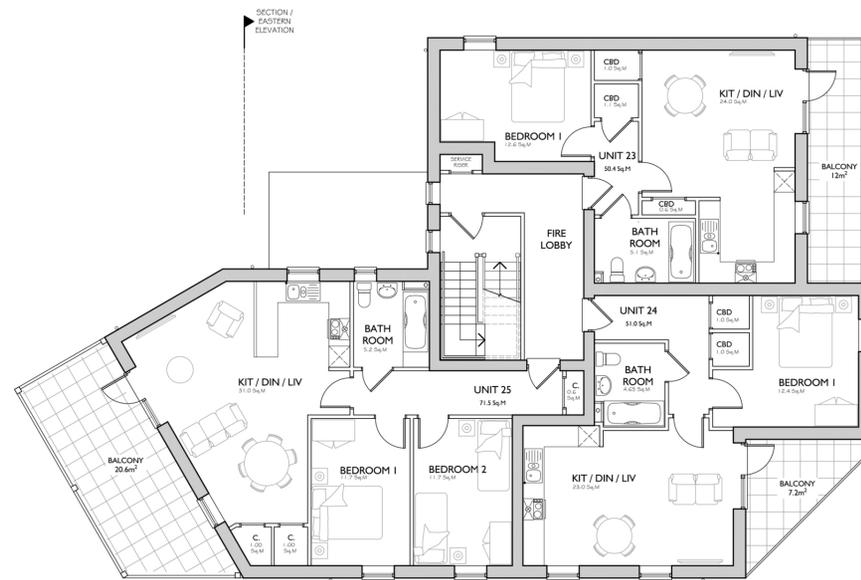

FIRST FLOOR PLAN

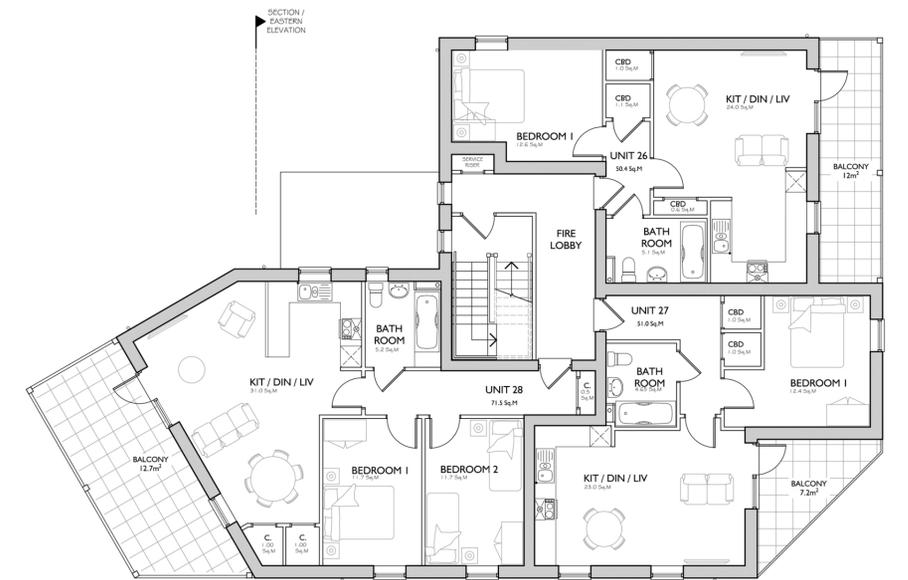

SECOND FLOOR PLAN



1:100 SCALE - METRES (A1 SHEET)

REVISION:	DATE:	DRAWN:
PROJECT: 72-86 MILITARY ROAD, COLCHESTER, ESSEX	TITLE: UNITS 21-28 PROPOSED PLANS & ELEVATIONS	SCALE: 1:100 (A1)
DATE: OCT 25	DRAWN: CW	CHKD:
DATE: 25/07/19	REV:	
Unit 4   Phillows Barns   Hammonds Road Little Baddow   Essex   CM3 4BG Tel: 01245 464681   www.arcadyarchitects.co.uk		

PRELIMINARY

