





Plot 145 & 149 Front Elevation
Plot 146 & 150

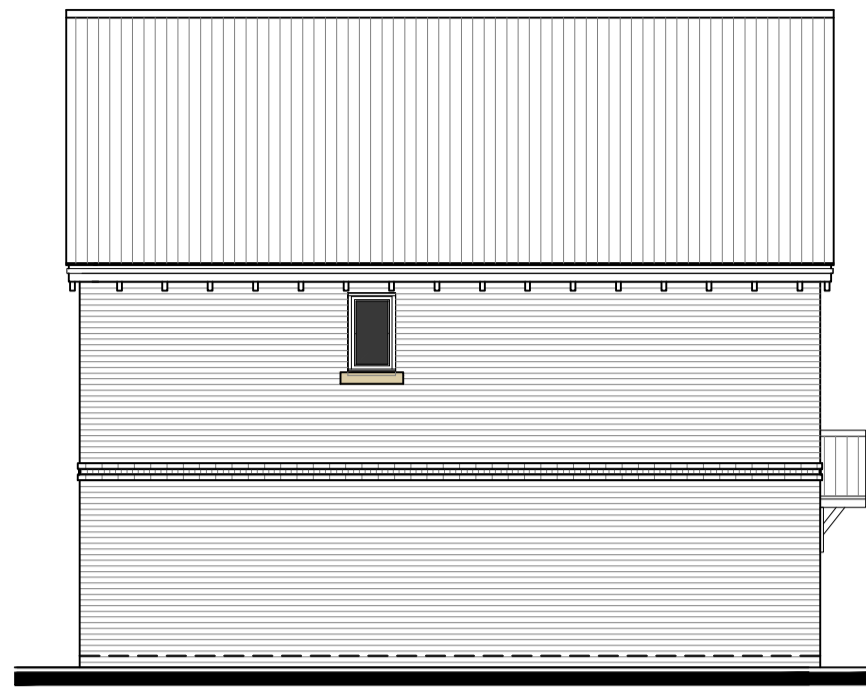

Plot 145 & 149 Side Elevation




Plot 147 Front Elevation
Plot 148

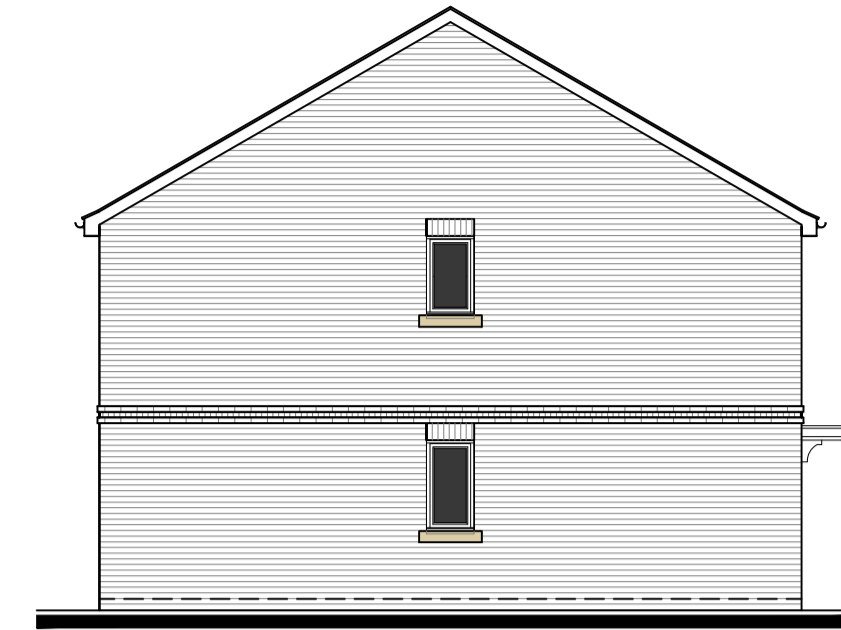

Plot 147 Side Elevation



Plot 146 & 150 Rear Elevation
Plot 145 & 149

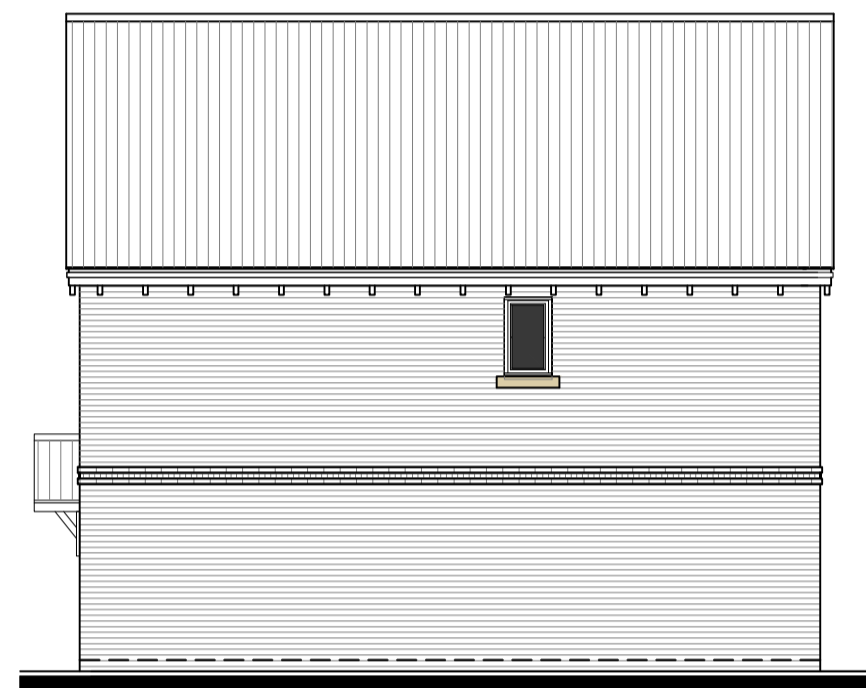


Plot 146 & 150 Side Elevation




Plot 148 Rear Elevation
Plot 147




Plot 148 Side Elevation

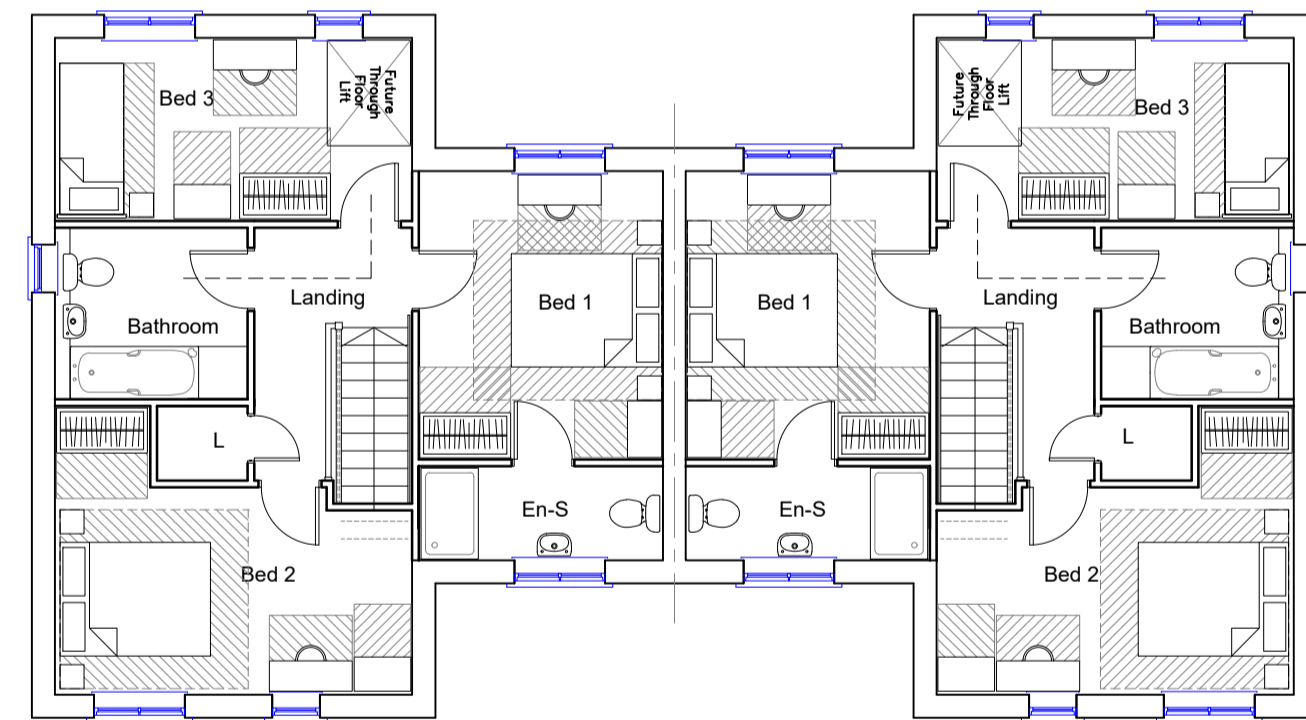


Plot 145 & 149 First Floor Plan
Plot 146 & 150

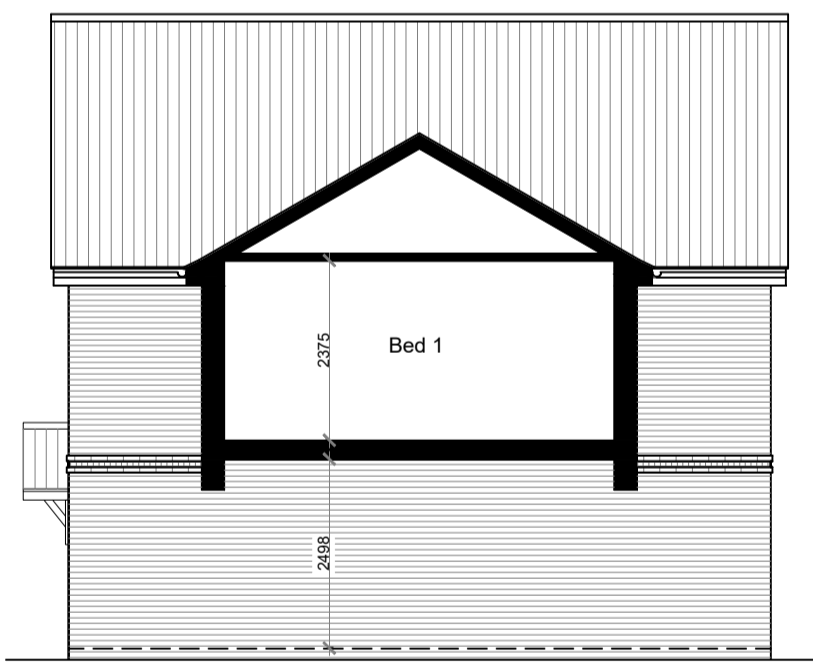


Plot 145 & 149 Side Elevation / Section

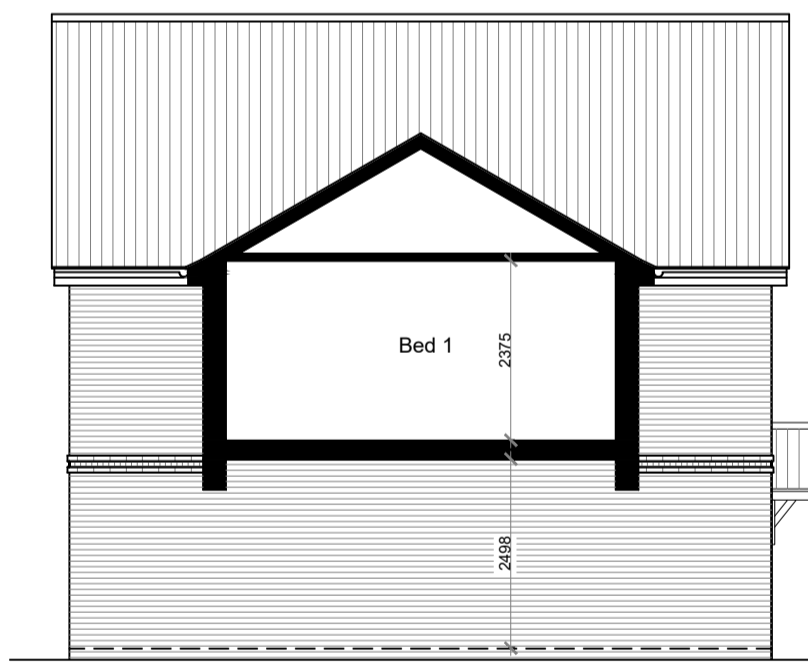


Plot 146 & 150 Side Elevation / Section

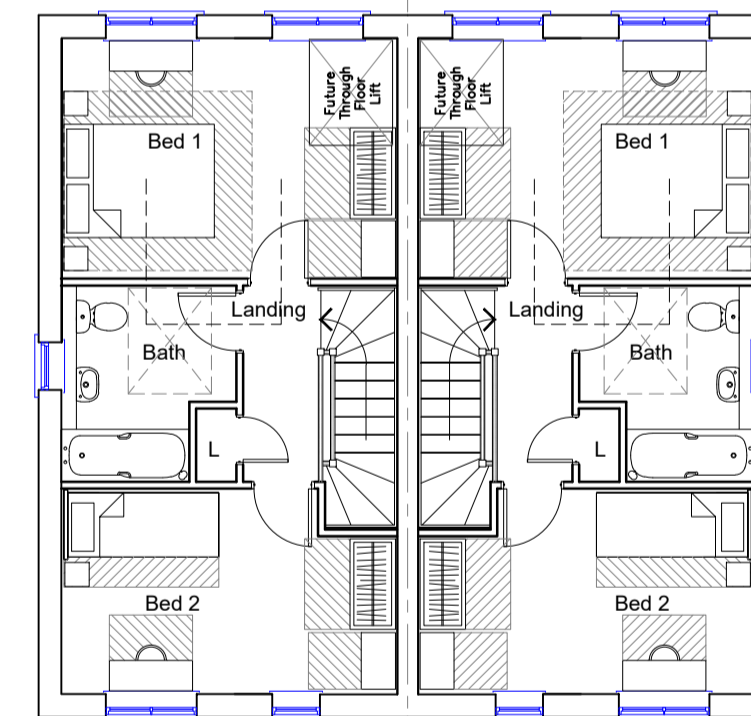


Plot 147 First Floor Plan
Plot 148

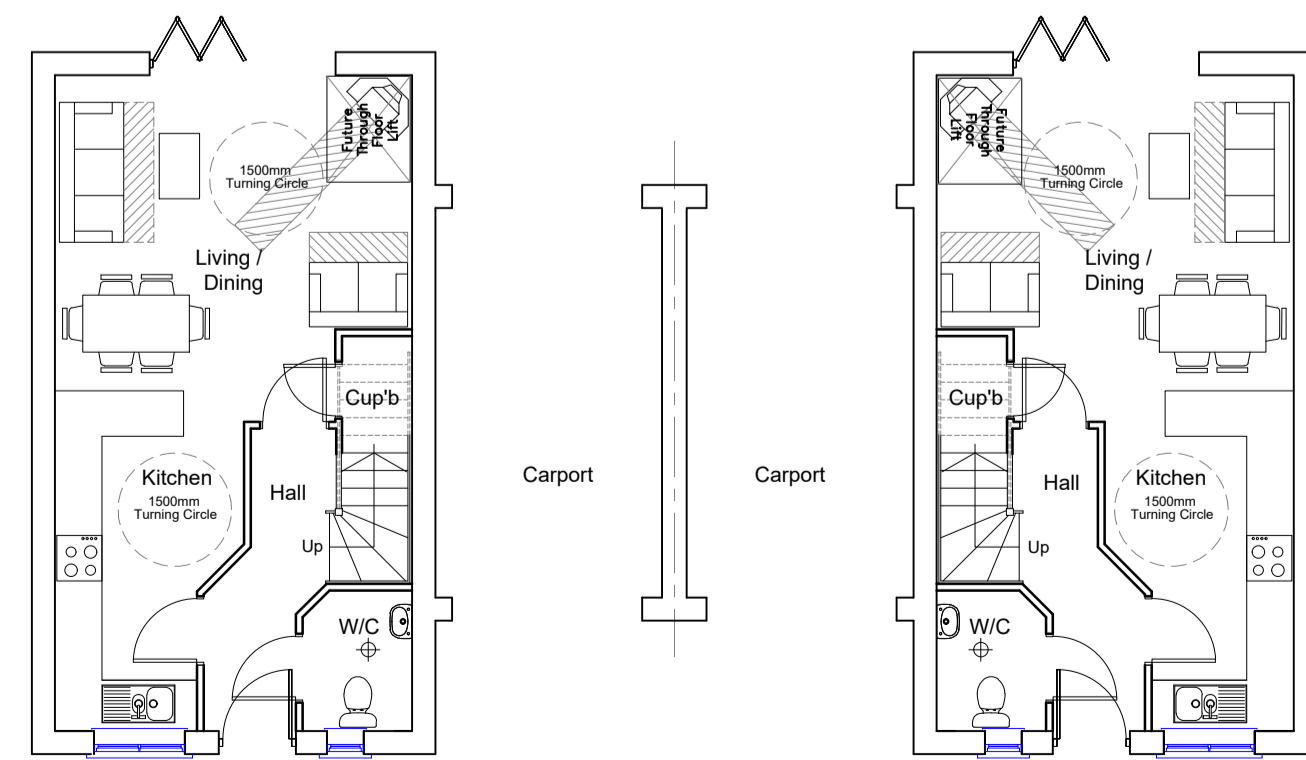


Plot 145 & 149 Ground Floor Plan
Plot 146 & 150

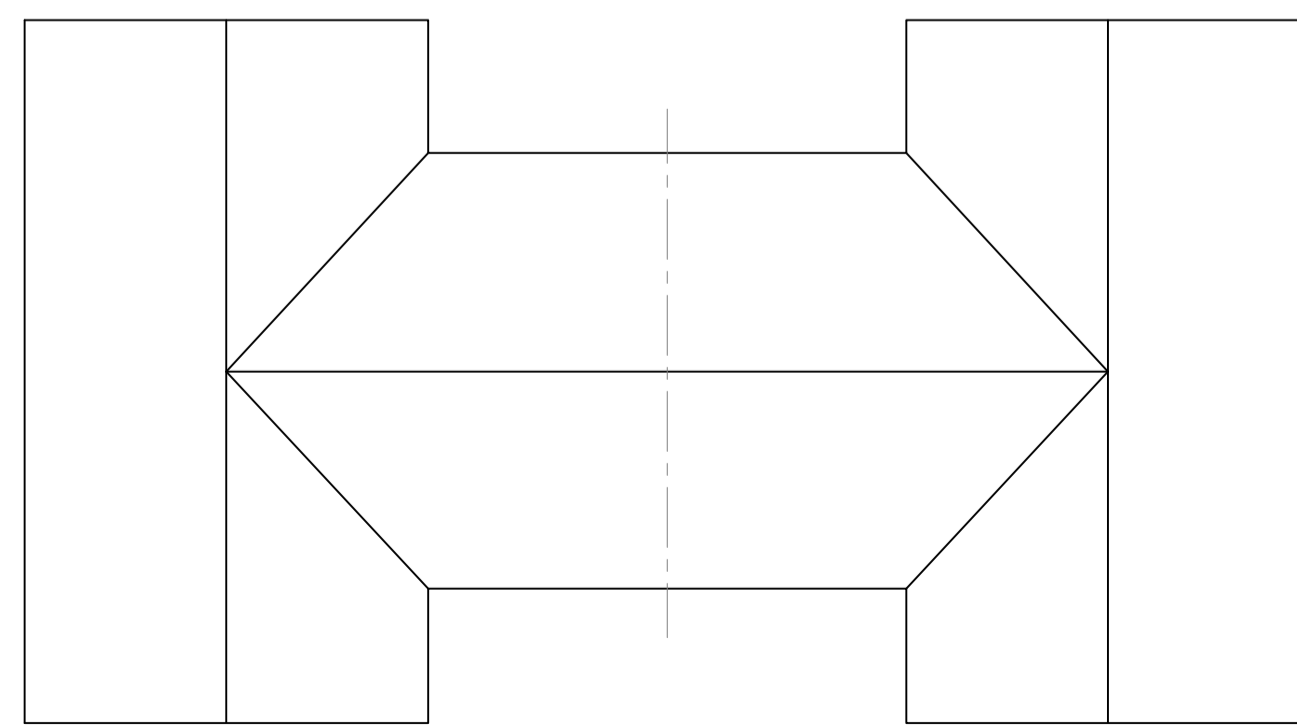

Plot 145 & 149 Roof Plan
Plot 146 & 150

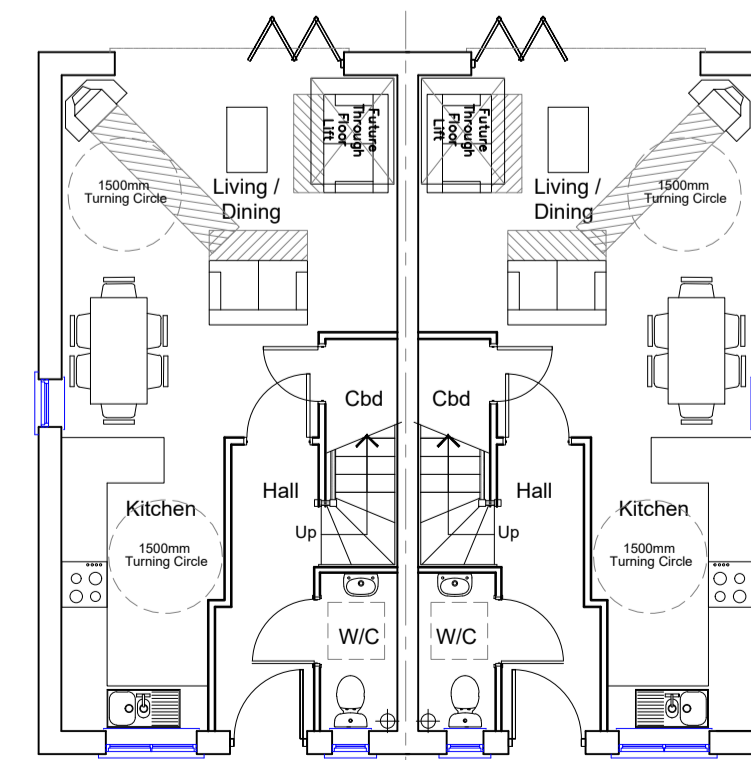

Plot 147 Ground Floor Plan
Plot 148

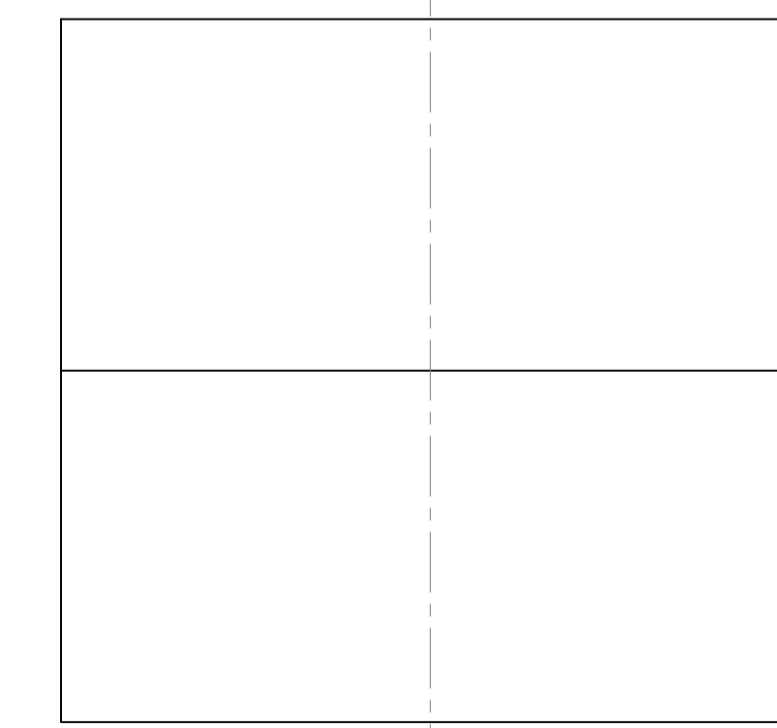

Plot 147 Roof Plan
Plot 148

0 1 2 3 4 5 6 Scale Bar

Scale : 1:100 @ A1
Date : Nov2018
Status : PLANNING
Dwg No : 2018.191.041

Patrick Stroud Designs Ltd
10 Hurstwood Avenue,
Brentwood,
Essex
CM15 9HT
T: 01277 260130 / 07955 687623
E: patrick@stroudesigns.com

Client : Marden Homes Ltd
Project : Land at Kelvedon Road,
Tiptree

Drawing : Plots 145-150 Plans & Elevations

© THIS DRAWING IS THE COPYRIGHT OF PATRICK STROUD DESIGNS LTD. It shall not be in any way used or reproduced without their prior written consent. All dimensions are to be checked on site or in the workshop prior to commencing any work. Work only to figured dimensions. Any discrepancies are to be reported to the Architect.