


LB/ COL / 01 / 1204

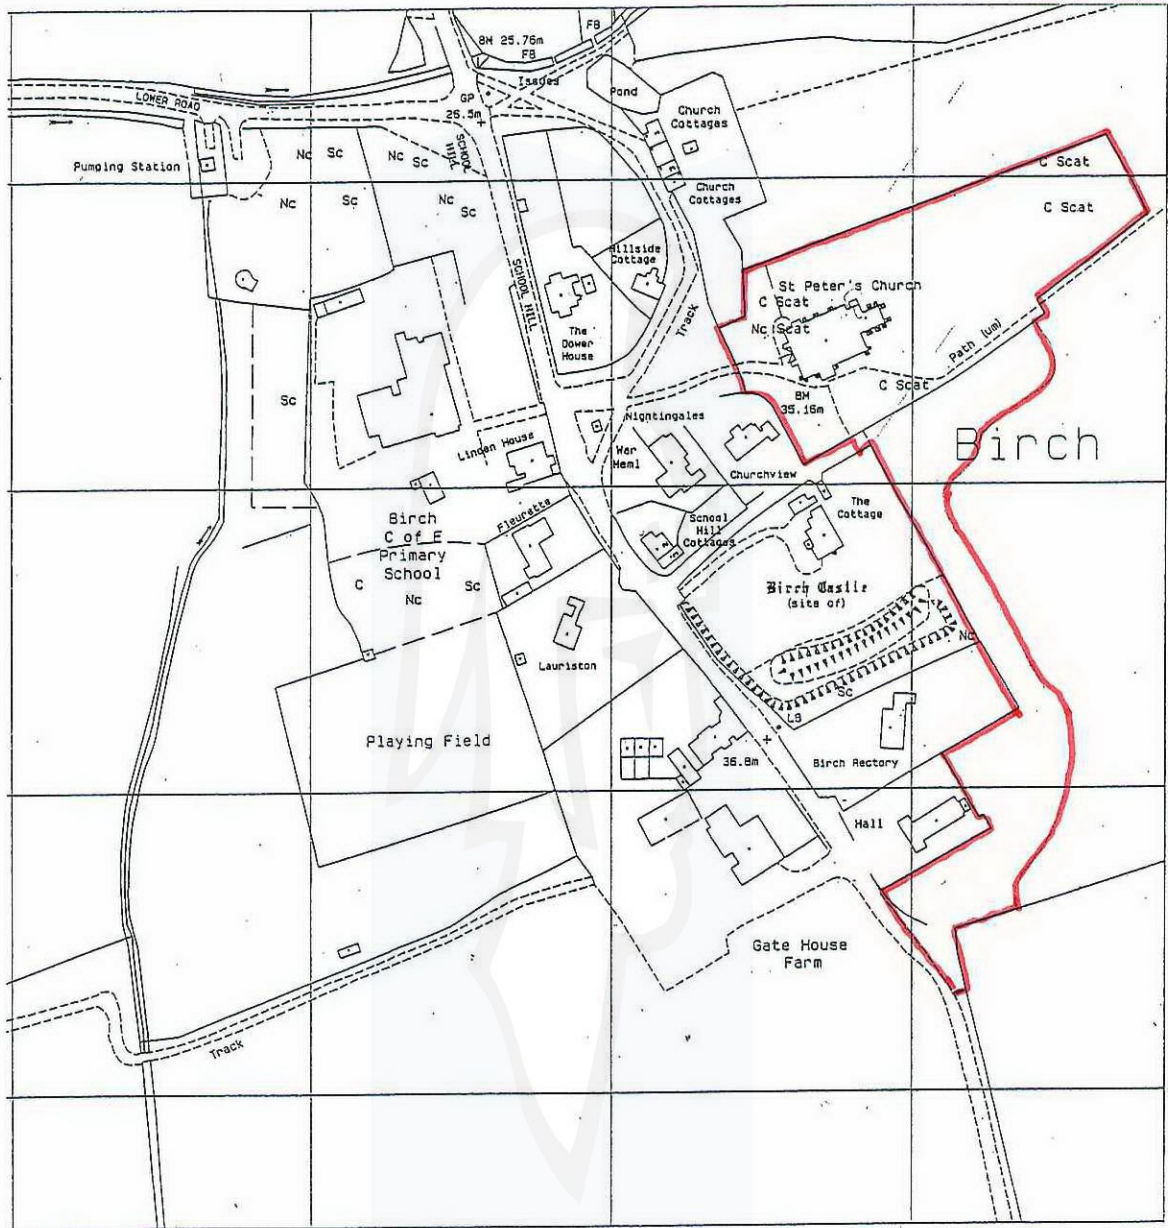


Based upon the Ordnance Survey map with the permission of the Controller HMSO Crown Copyright


COLCHESTER BOROUGH COUNCIL
RECEIVED
LEYDEN GRANGE
30 JUL 2004

ST PETERS CHURCH BIRCH

LOCATION PLAN 1:1500.

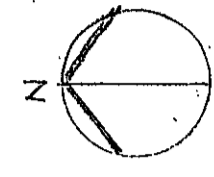

COL 101/120A

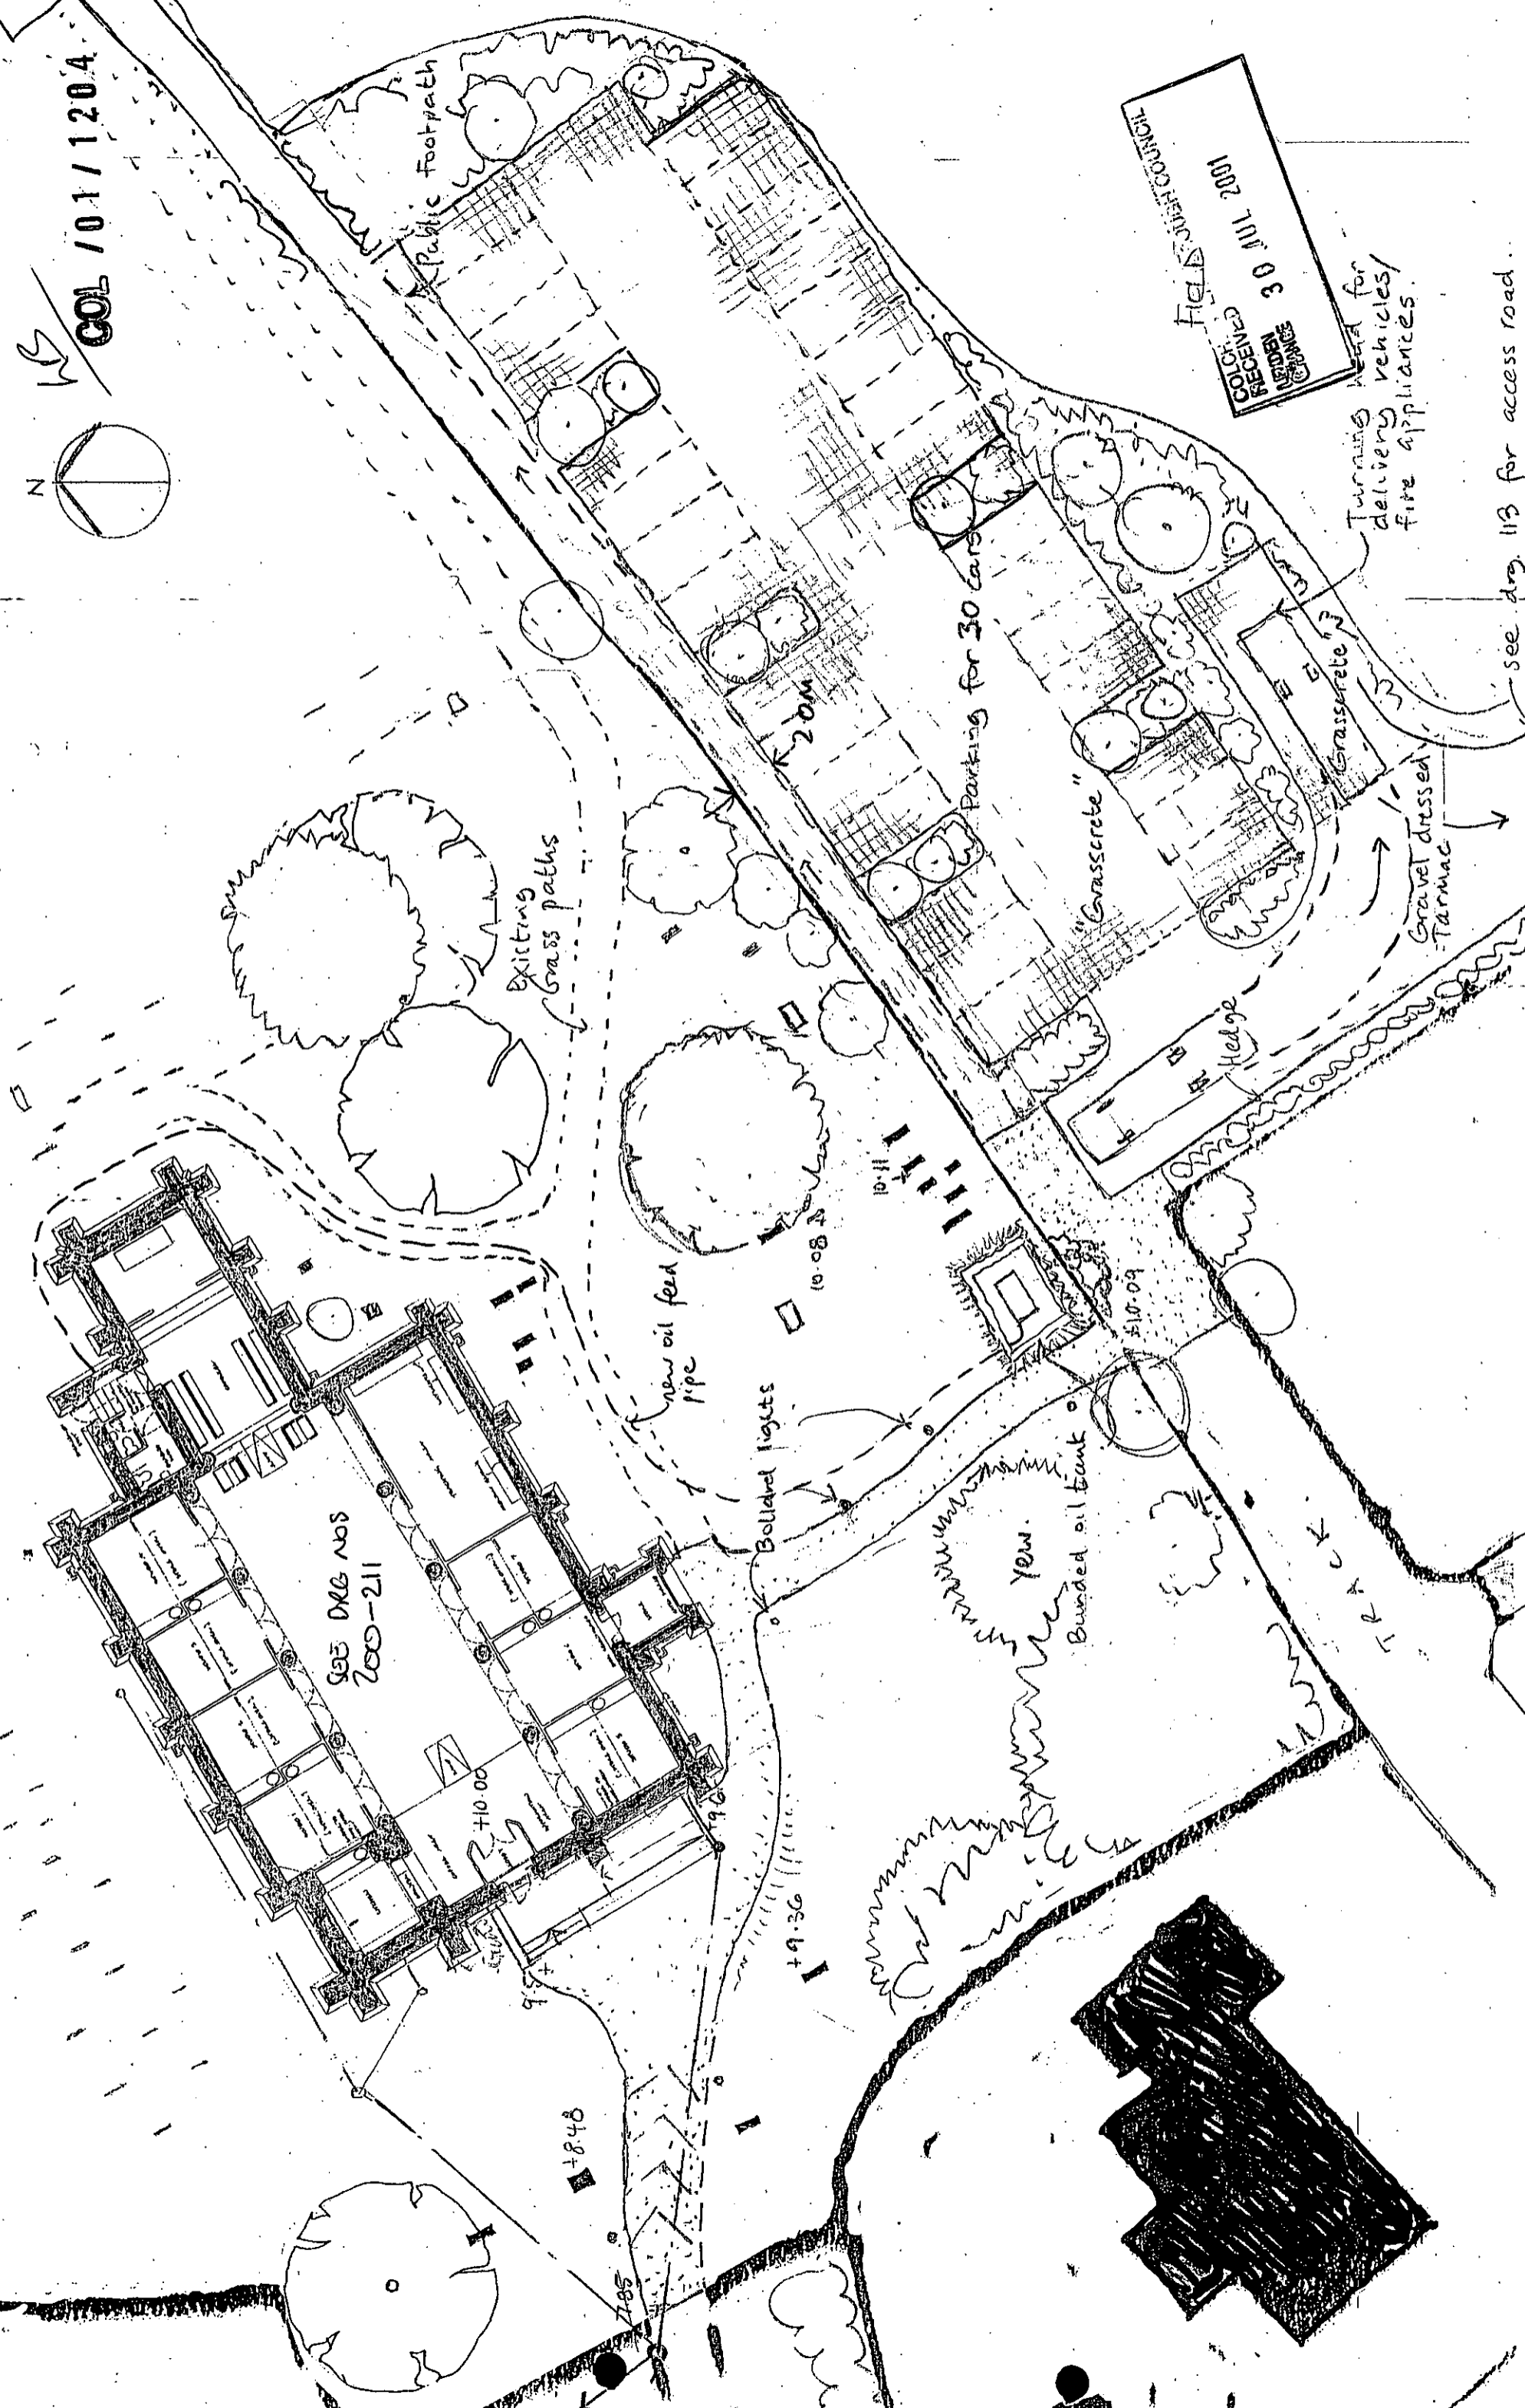


FIELD OFFICER COUNCIL
30 MILL 2001
URGENT
URGENT

Turning head for delivery vehicles/fire appliances.

see drg. 113 for access road.

drawing title		SITE PLAN		
client		scale	drawn	date
FREELAND REES ROBERTS ARCHITECTS 25 City Road Cambridge CB1 1DP Telephone (01223) 366555		1:250	JL	Mar 01
job title		job no	dwg no	rev
BIRCH SPIRE ARTS TRUST		98.17	112	C

C 17.7.01 updated for planing B 6.6.01 parking revised A 31.5.01 parking/path revised

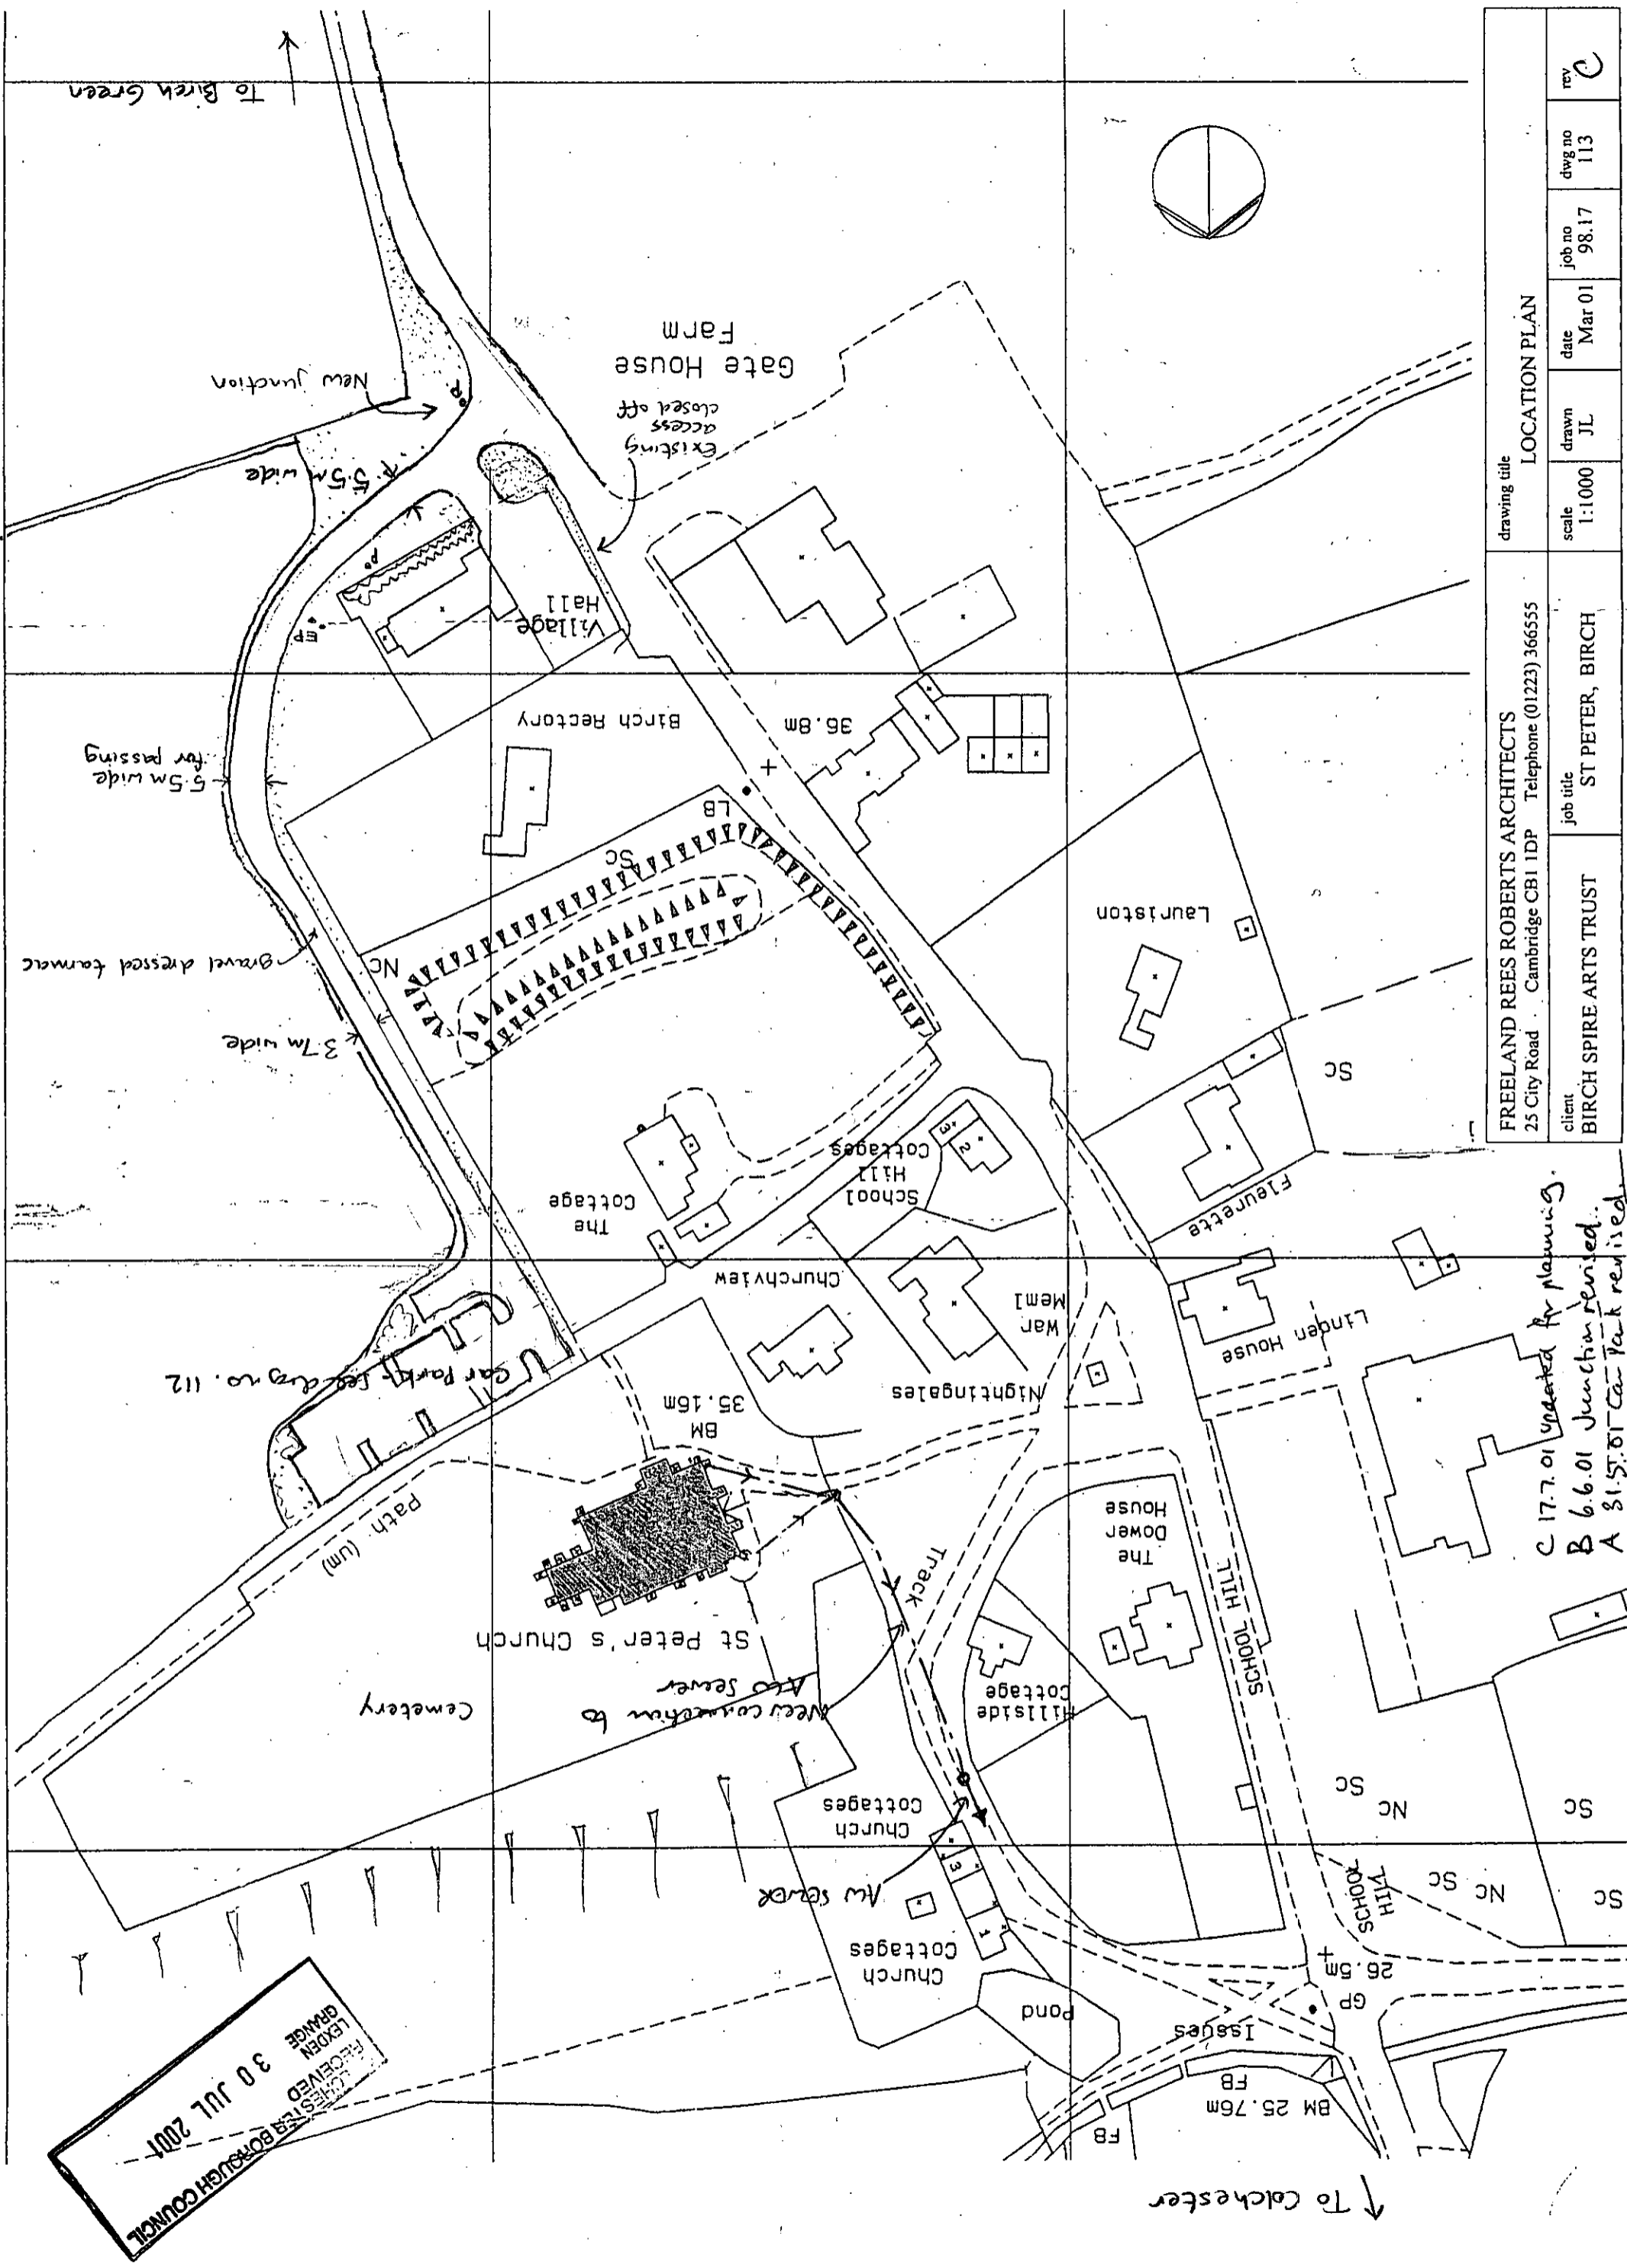


drawing title		LOCATION PLAN			
client		BIRCH SPIRE ARTS TRUST			
job title		ST PETER, BIRCH			
scale	1:1000	drawn	JL	date	Mar 01
job no	98.17	dwg no	113	rev	C

C 17.7.01 updated for planning
 B 6.6.01 Junction revised.
 A 31.5.01 Car Park revised

RECEIVED
 REQUESTED BOROUGH COUNCIL
 30 JUL 2001
 LEXDEN
 GRANGE


COL / 01 / 1204

COL / 01 / 1204

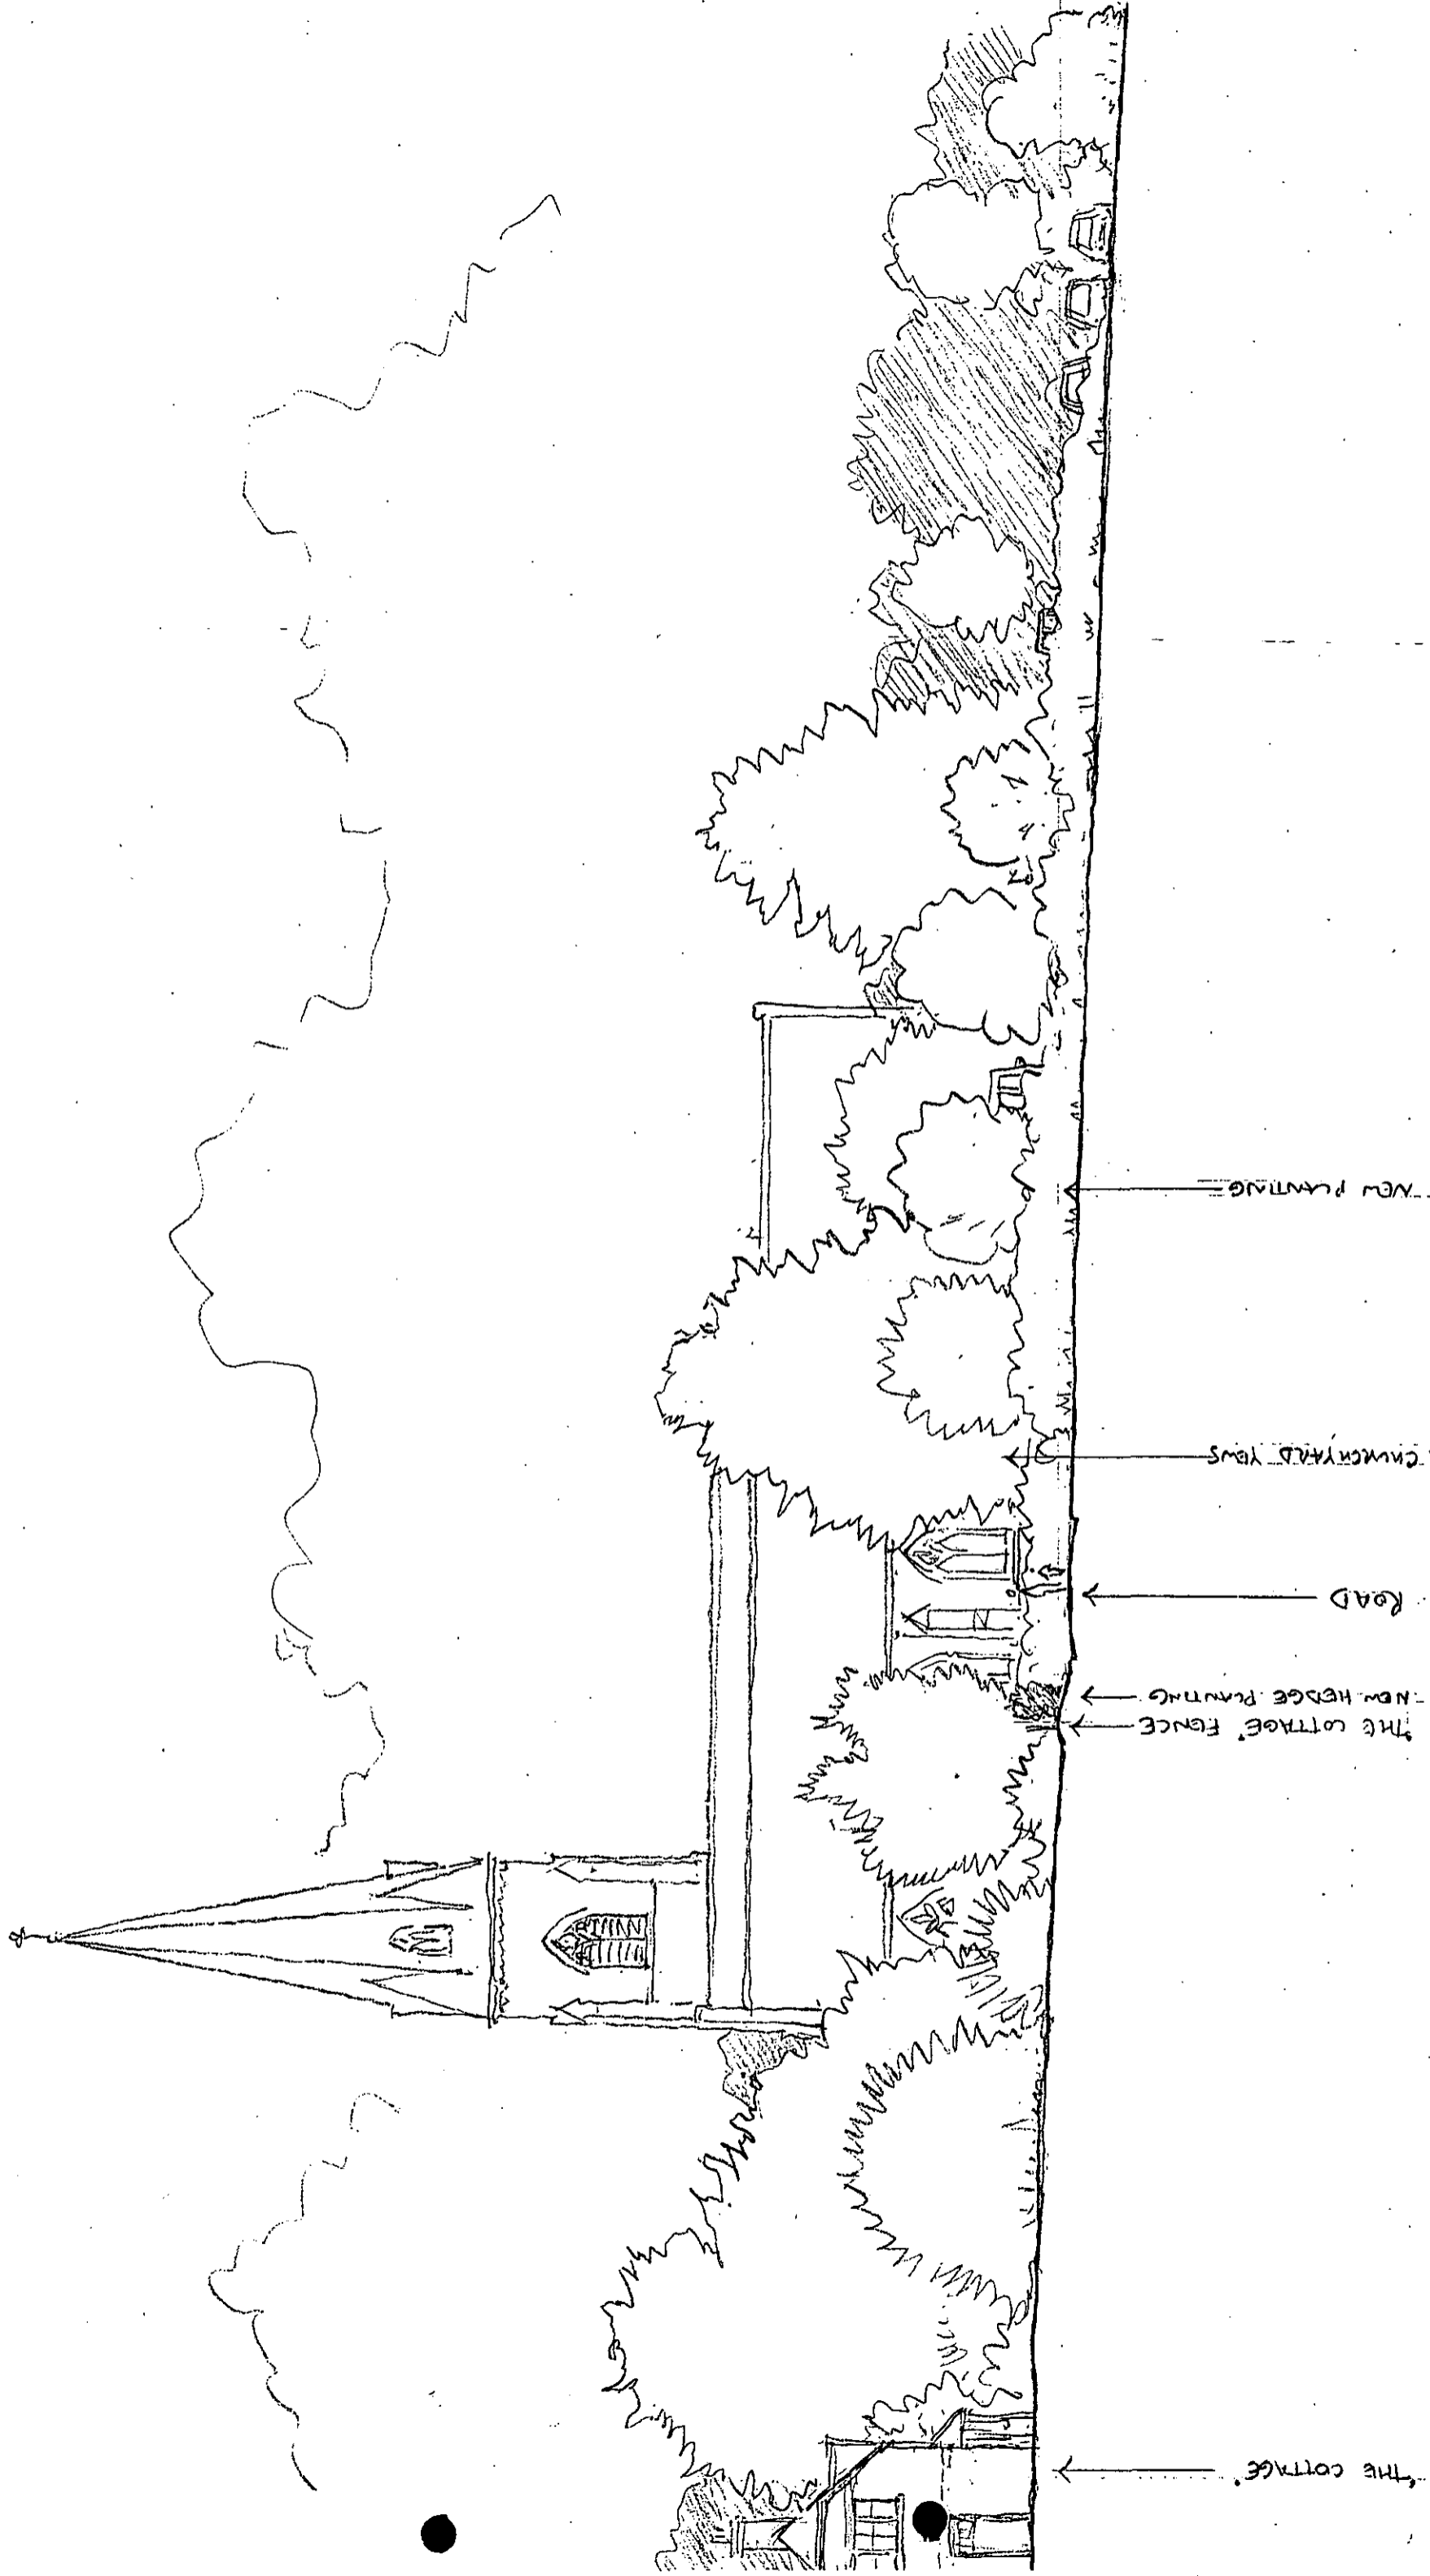

draw		VIEW FROM SOUTH EAST					
FREE LAND REES ROBERTS ARCHITECTS 25 City Road Cambridge CB1 1DP Telephone (01223) 366555		scale	drawn	date	job no	dwg no	rev
client BIRCH SPIRE ARTS TRUST		1:200	JL	July 01	98.17	120	
job title ST PETER, BIRCH							

COL / 011 / 1204

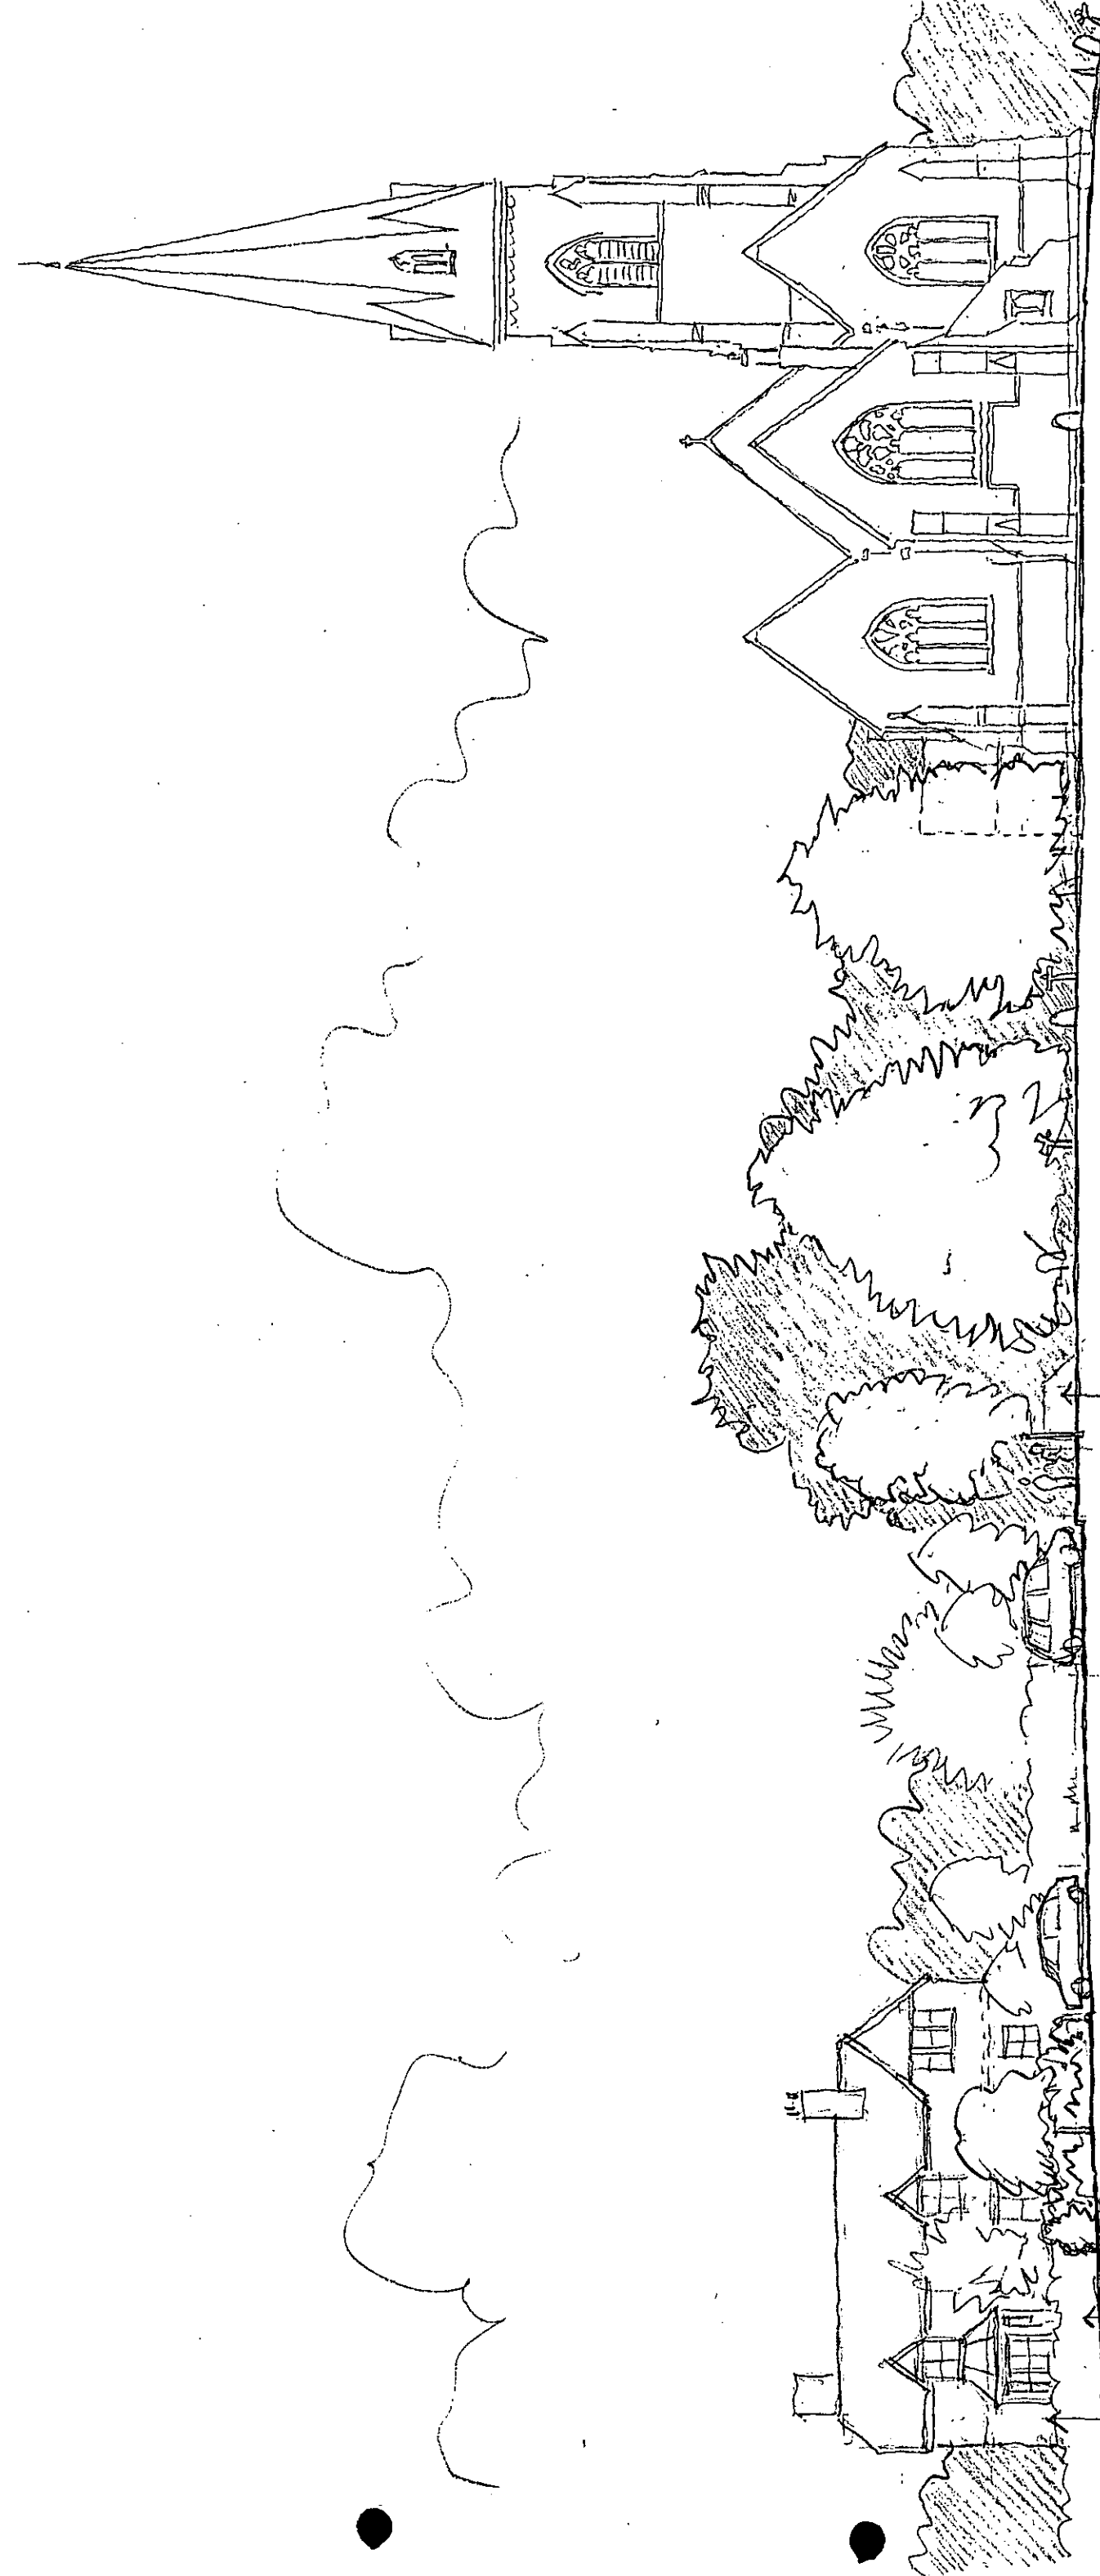


drawing title		SECTION THROUGH SITE LOOKING SOUTH WEST	
client		BIRCH SPIRE ARTS TRUST	
job title		ST PETER, BIRCH	
drawing title		SECTION THROUGH SITE LOOKING SOUTH WEST	
scale	1:200	drawn	JL
date	July 01	job no	98.17
rev		dwg no	121


FREE LAND REES ROBERTS ARCHITECTS
 25 City Road Cambridge CB1 1DP Telephone (01223) 366555

NOTES
 1) DRAWINGS MUST NOT BE SCALED; WORK ONLY TO FIGURED DIMENSIONS
 2) CHECK ALL DIMENSIONS ON SITE BEFORE ORDERING MATERIALS OR PUTTING WORK IN HAND
 3) SHOP DRAWINGS OF MANUFACTURED ITEMS MUST BE APPROVED BY THE ARCHITECTS BEFORE WORK IS PUT IN HAND
 4) DIMENSIONS MUST BE NOTED ON SITE BEFORE PREPARATION OF SHOP DRAWINGS
 5) THE ARCHITECTS MUST BE NOTIFIED OF ANY DISCREPANCIES IMMEDIATELY
 6) IF IN DOUBT ASK

COL 701/1204

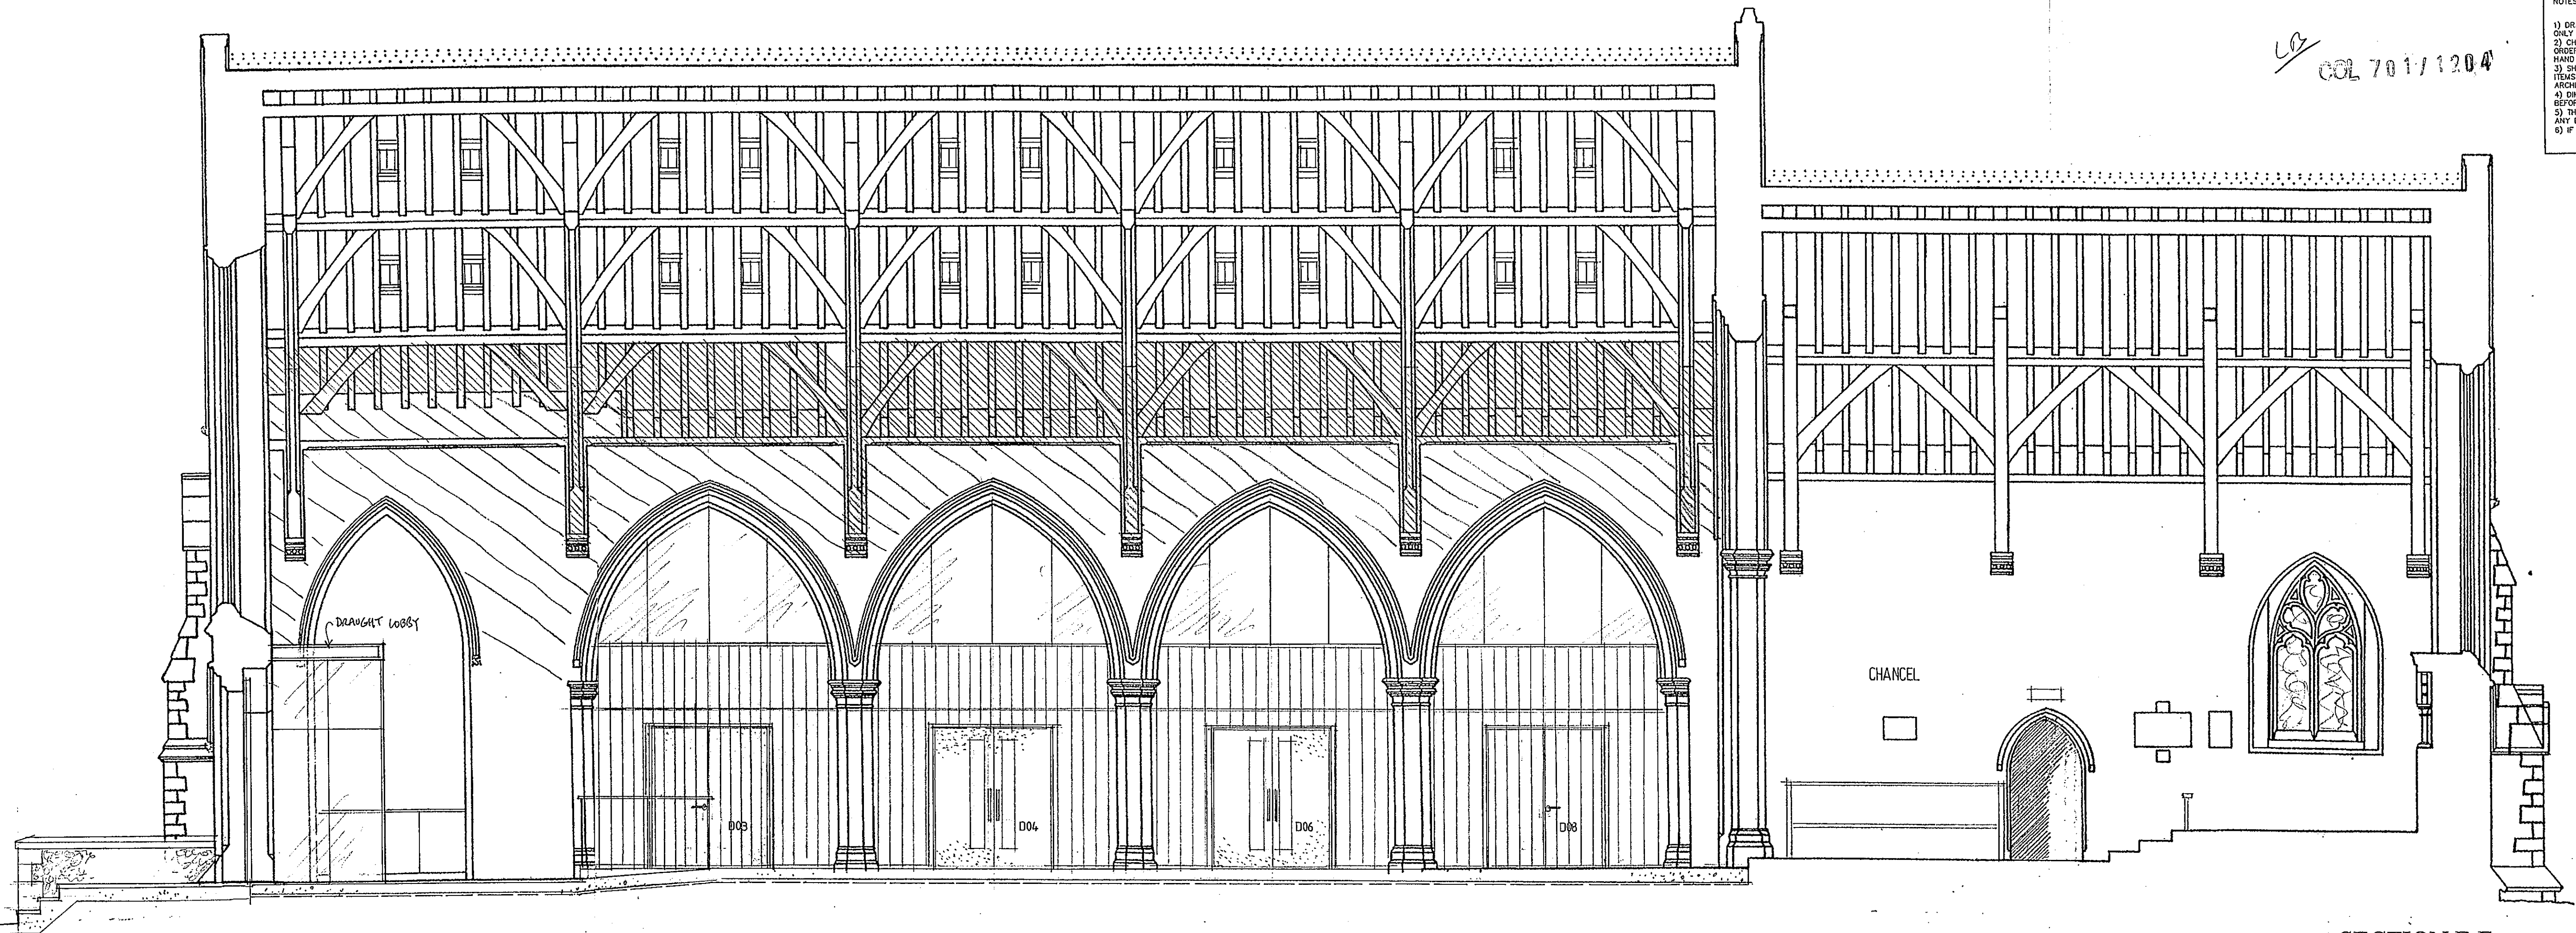


SECTION F-F

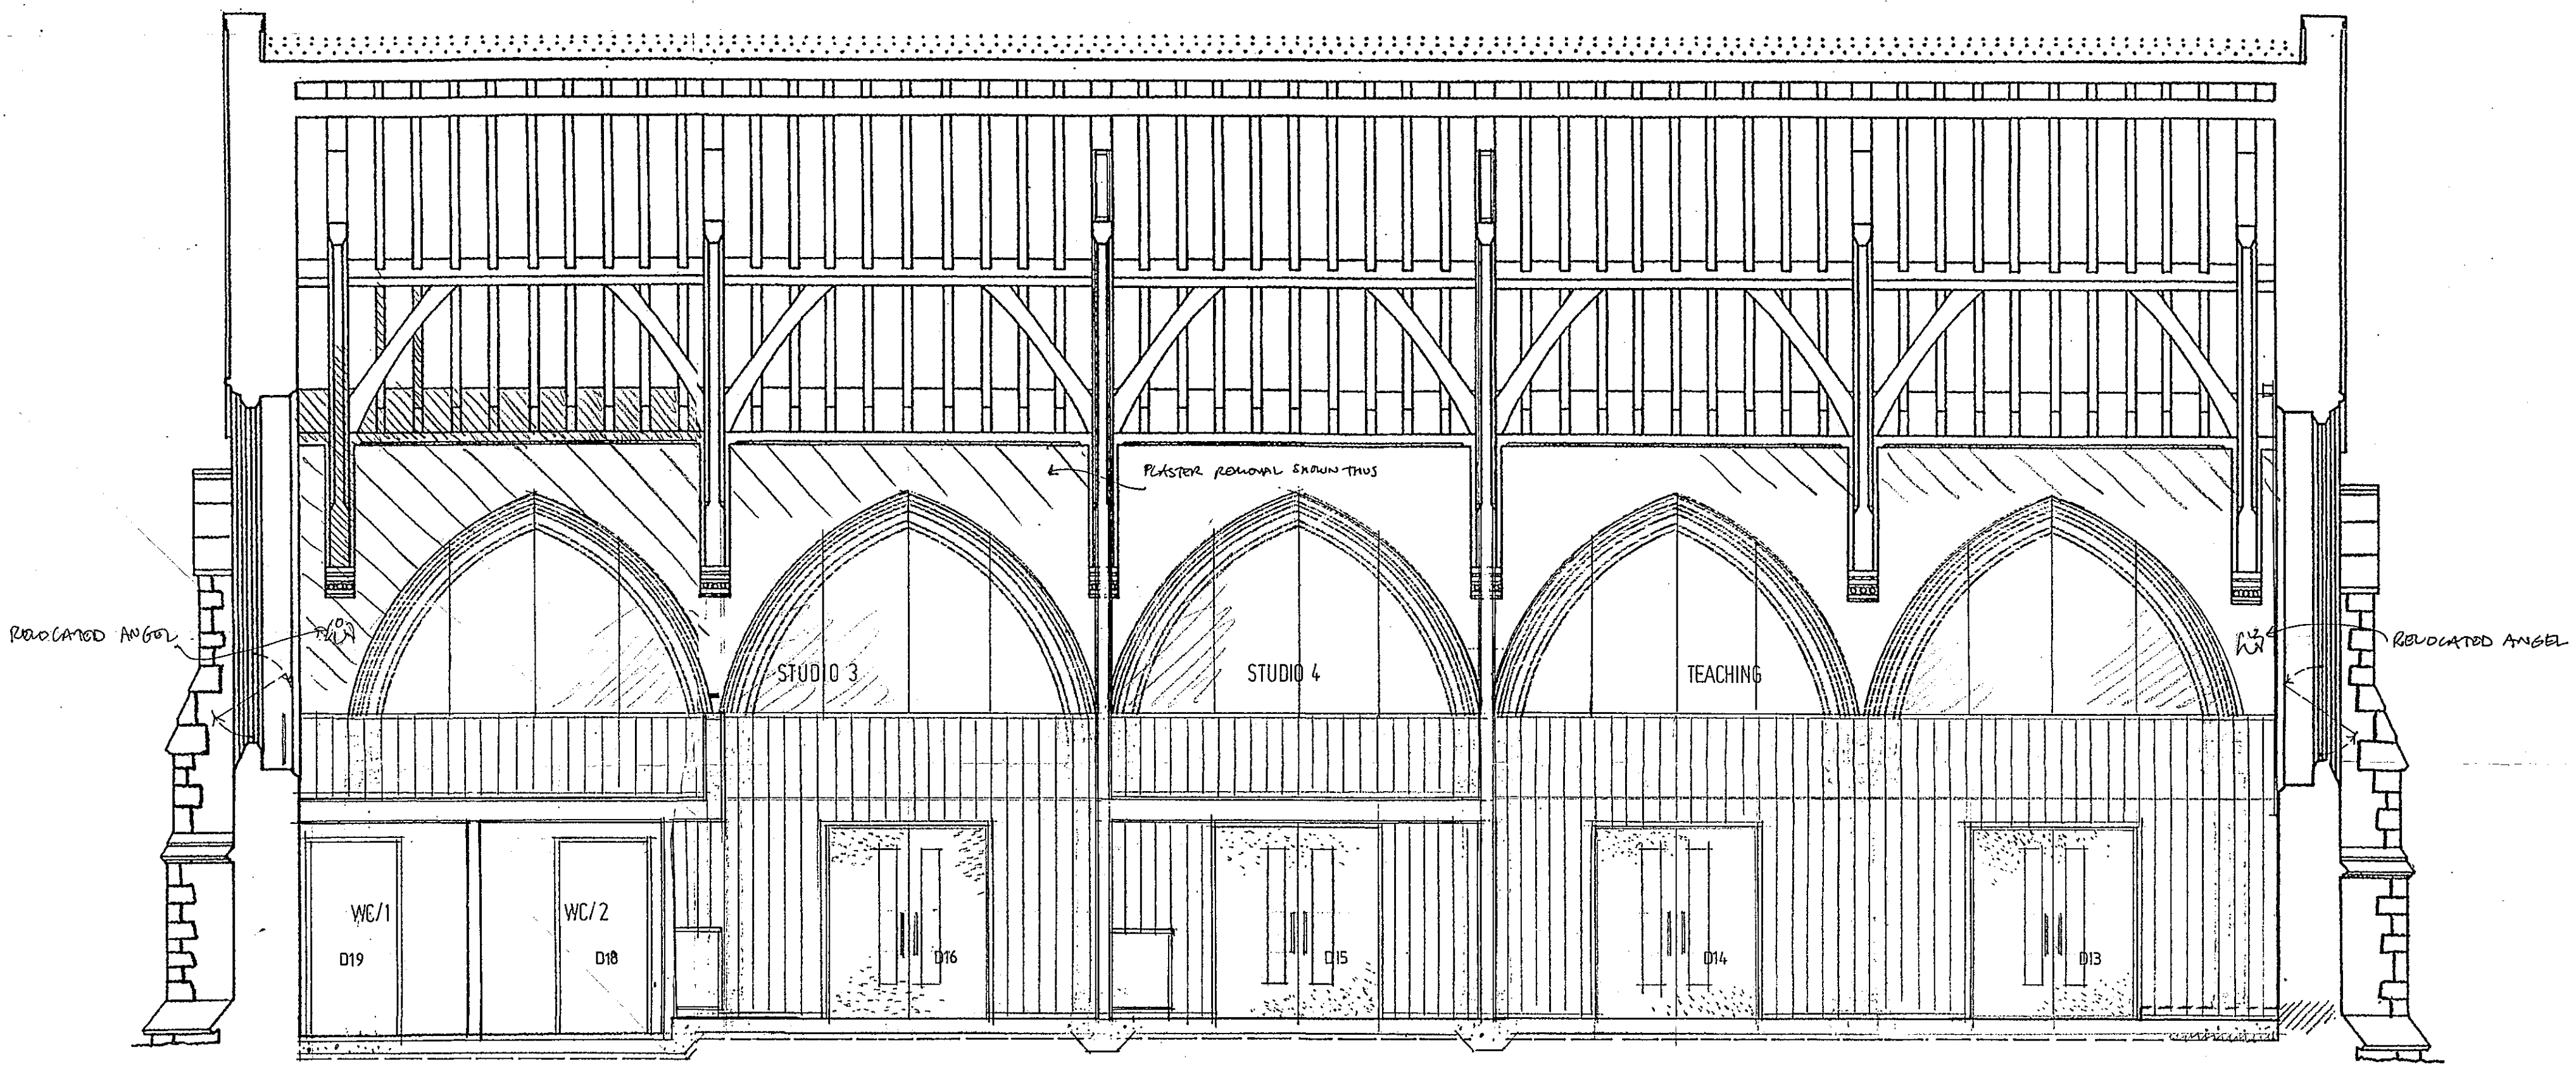


SECTION E-E

COLCHESTER BOROUGH COUNCIL
 RECEIVED
 LEADER SERVICE
 30 JUL 2001


FREELAND REES ROBERTS ARCHITECTS 25 City Road Cambridge CB1 1DP Telephone (01223) 366555		drawing title SECTION EE & FF				
client BIRCH SPIRE ARTS TRUST	job title ST PETER, BIRCH	scale 1:50	drawn JL	date July 01	job no 98.17	dwg no 210
						rev

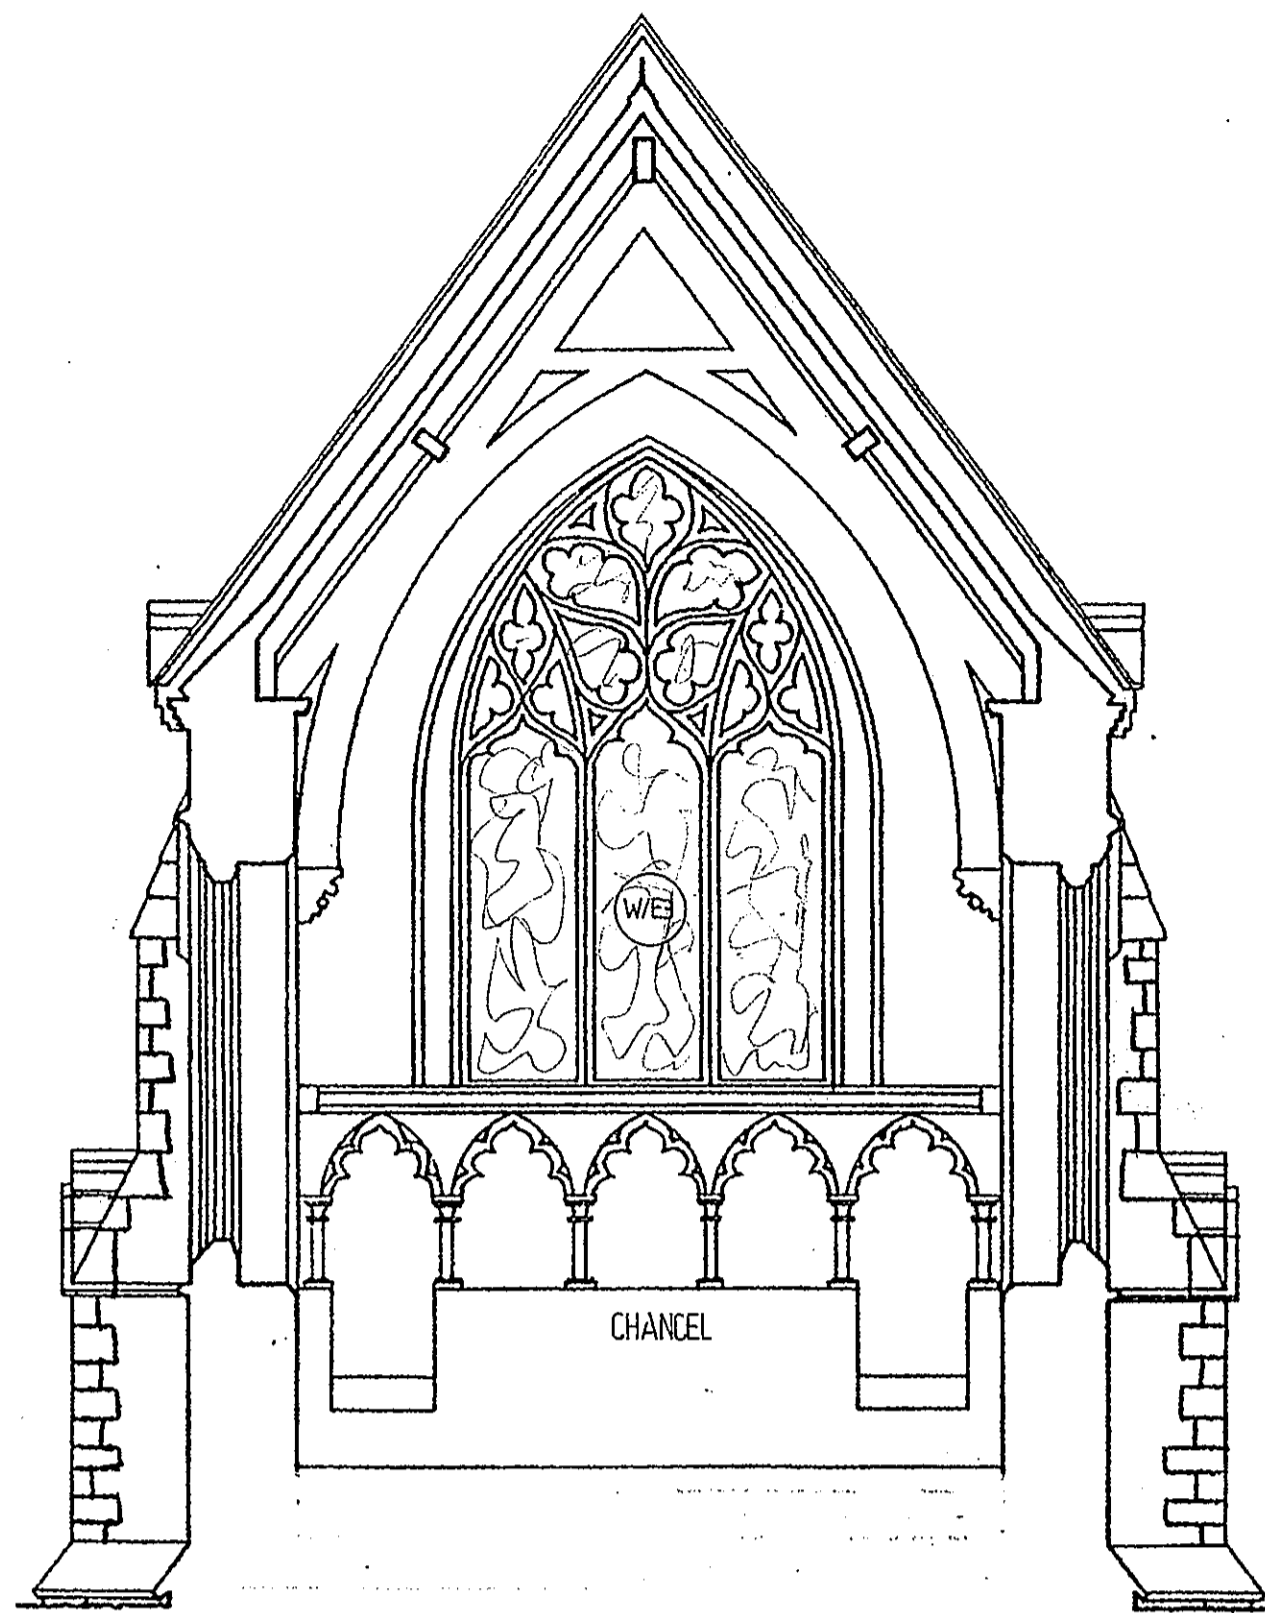

SECTION J-J

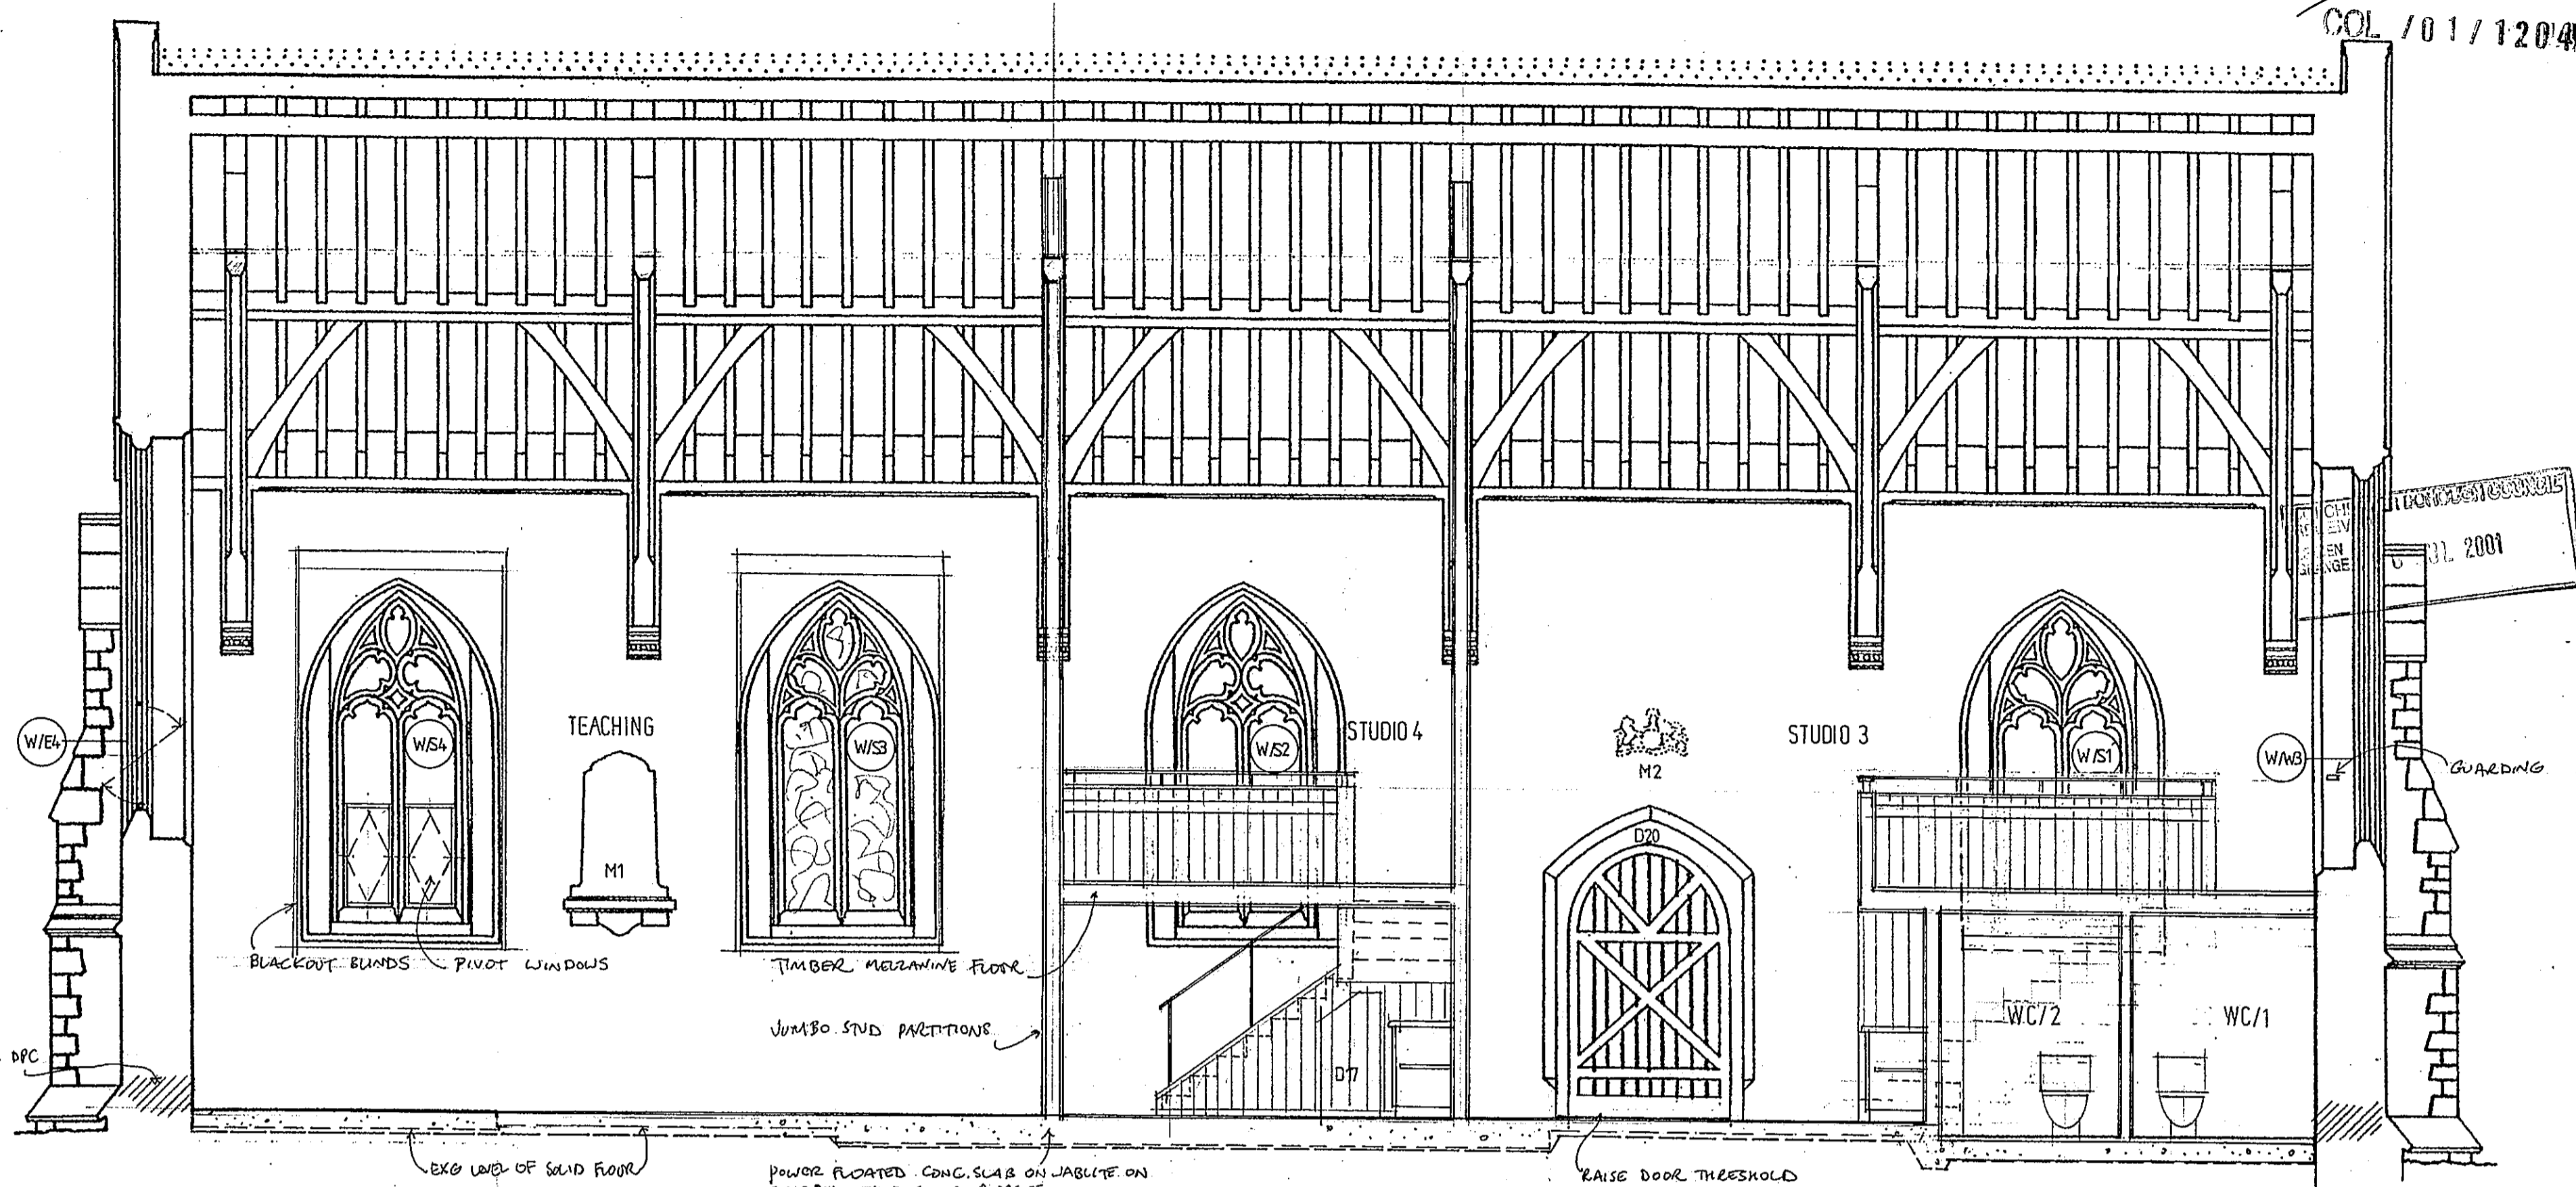


SECTION H-H

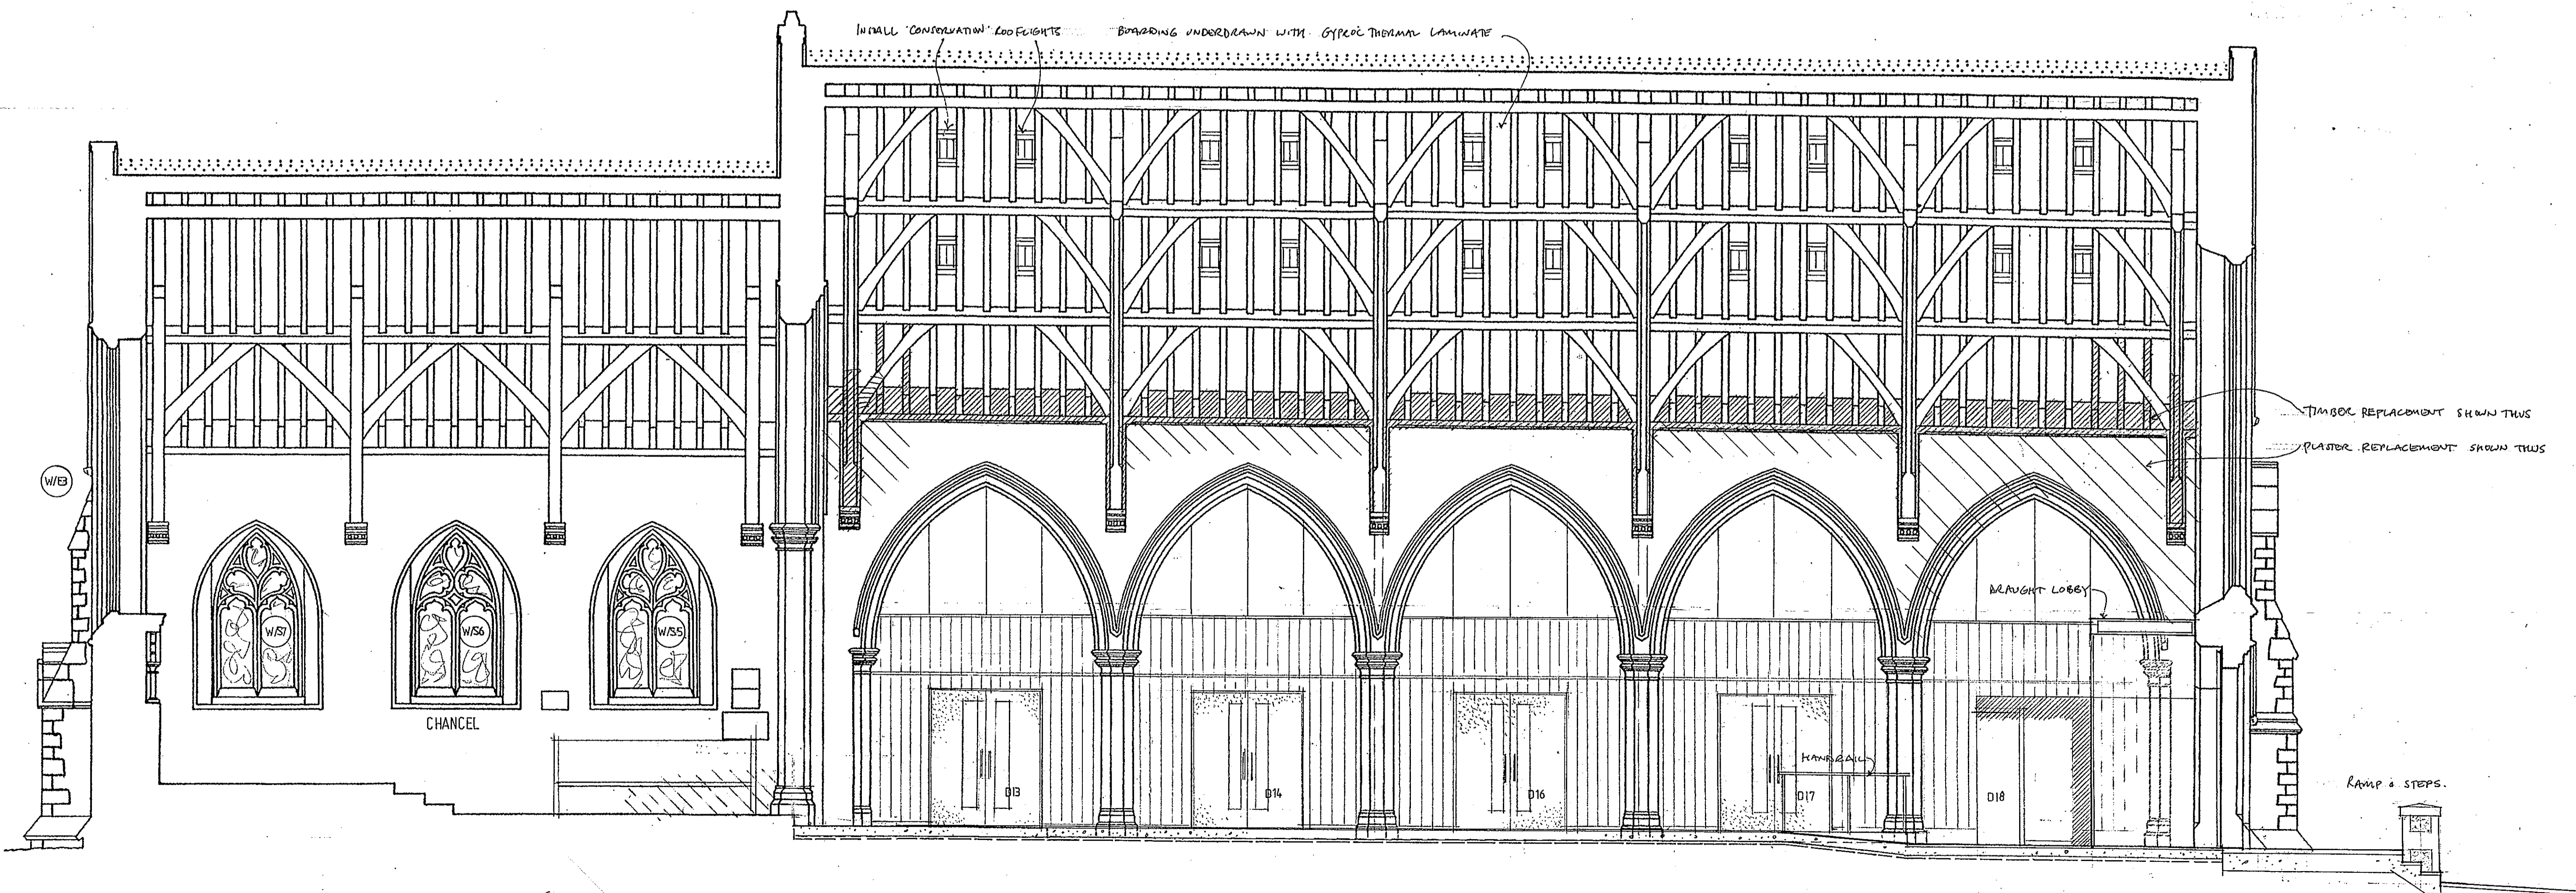


SECTION G-G


FREELAND REES ROBERTS ARCHITECTS 25 City Road Cambridge CB1 1DP Telephone (01223) 366555		drawing title SECTIONS GG HH & JJ	
client BIRCH SPIRE ARTS TRUST	job title ST PETER, BIRCH	scale 1:50	date July 01
job no 98.17	date July 01	dwg no 211	rev

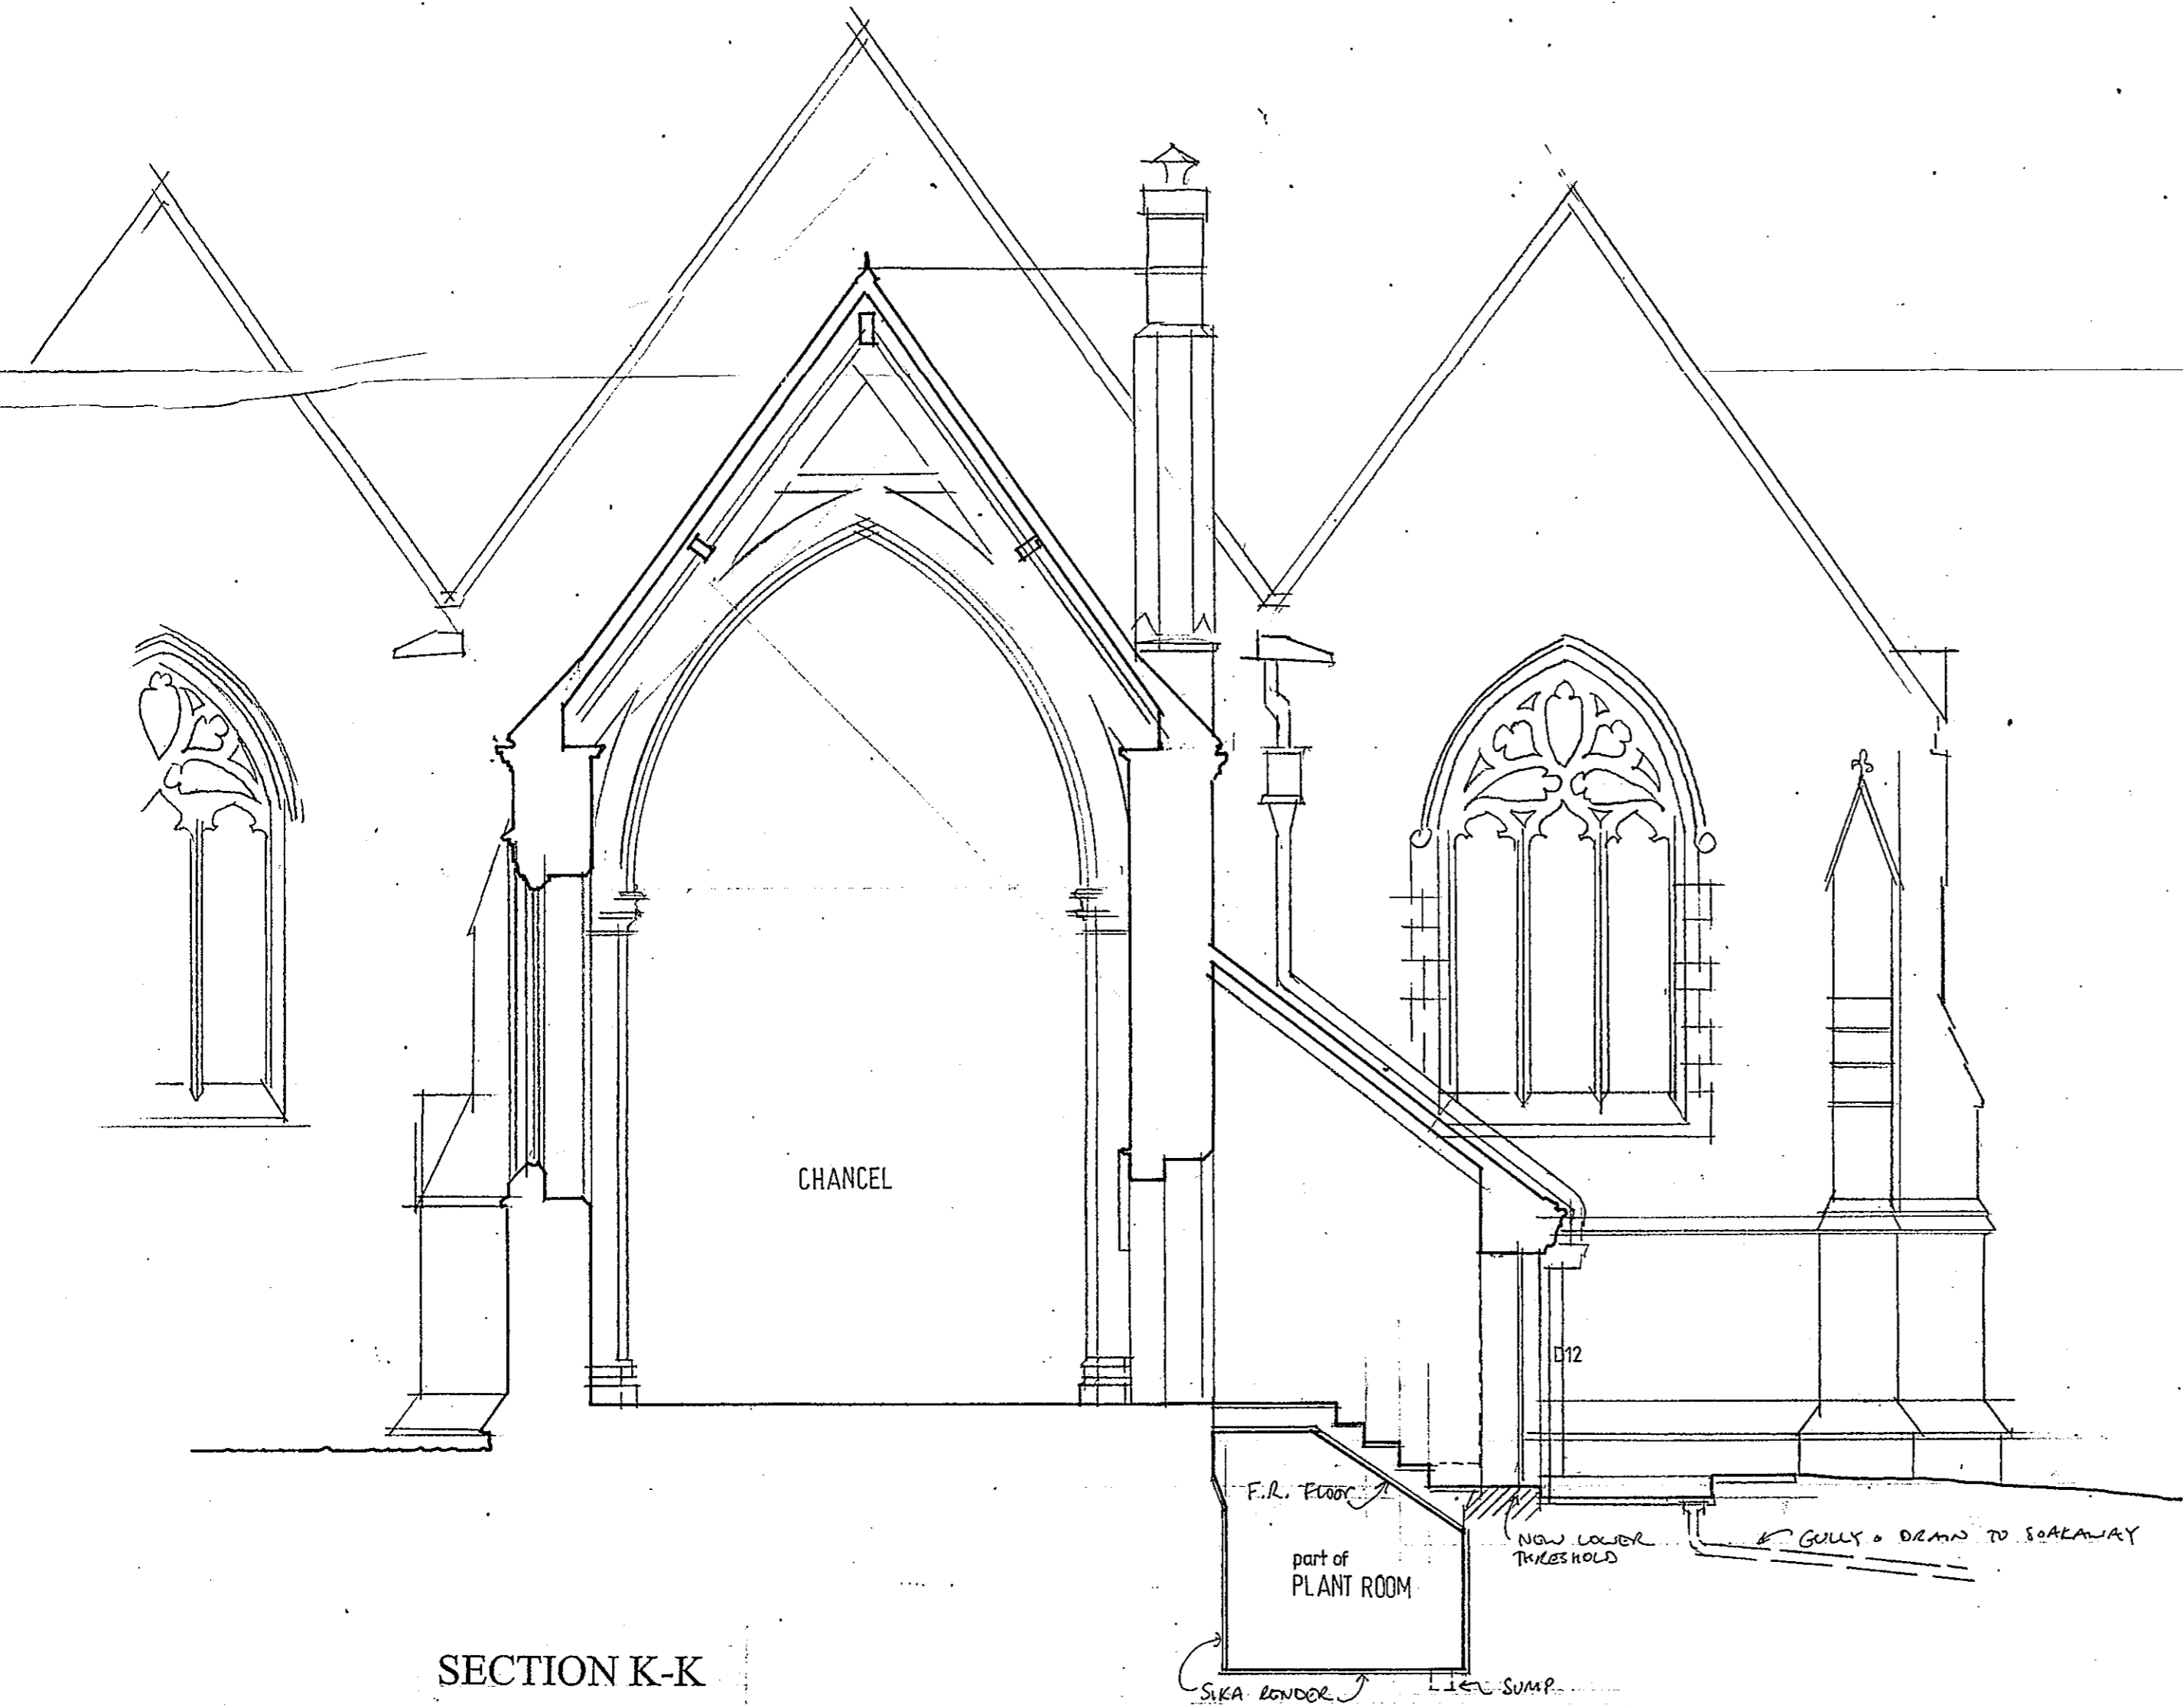

SECTION K-K

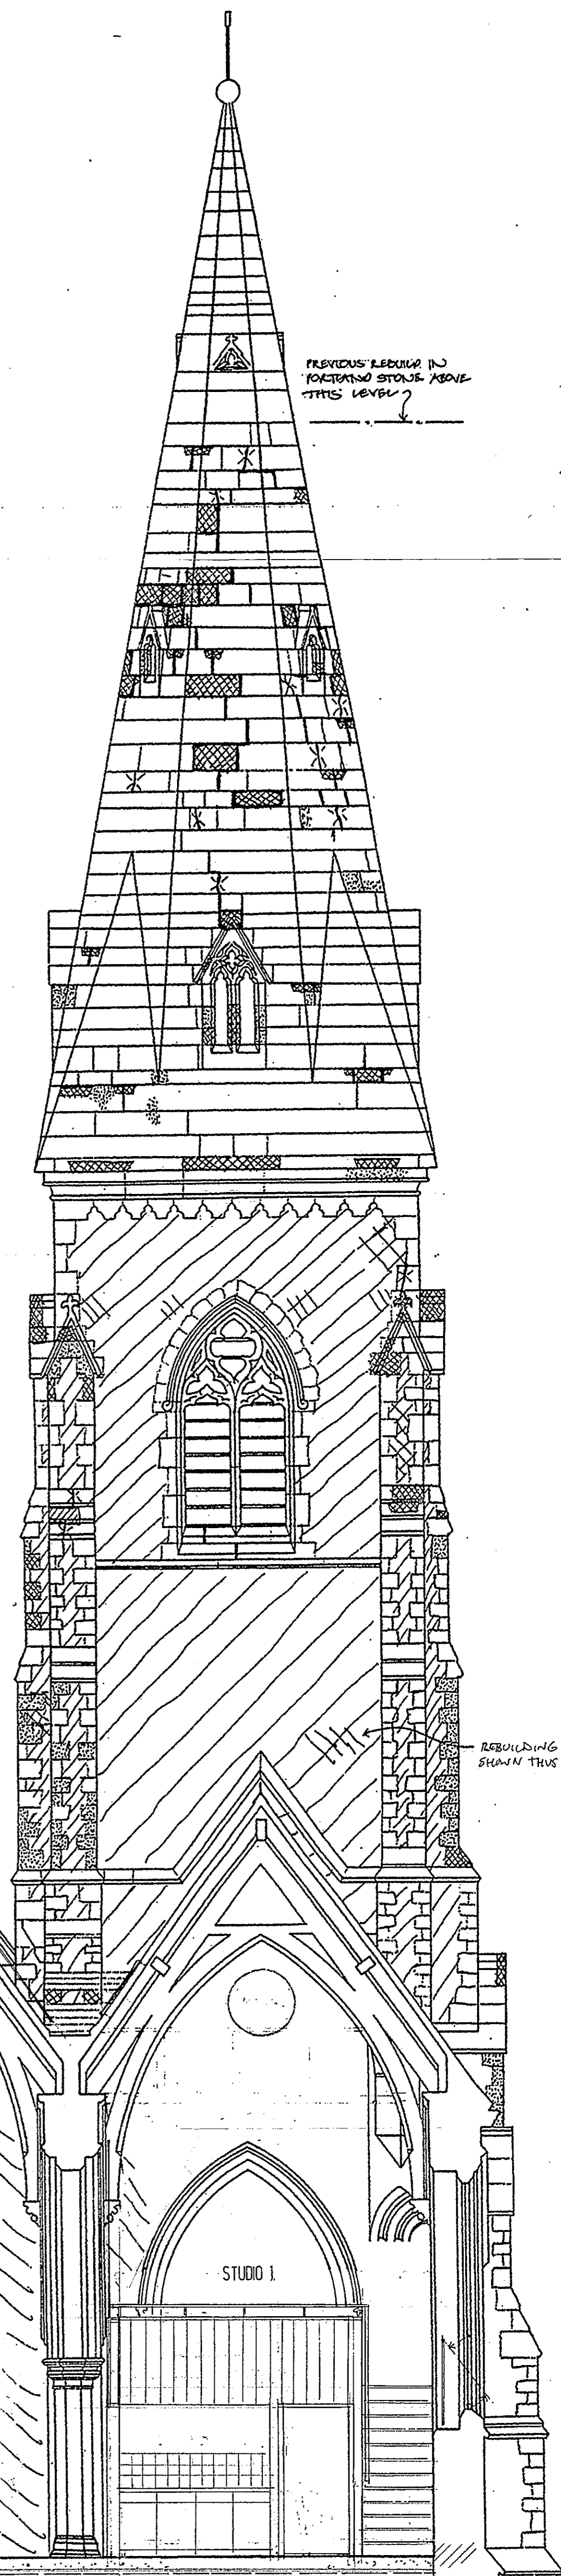


SECTION D-D

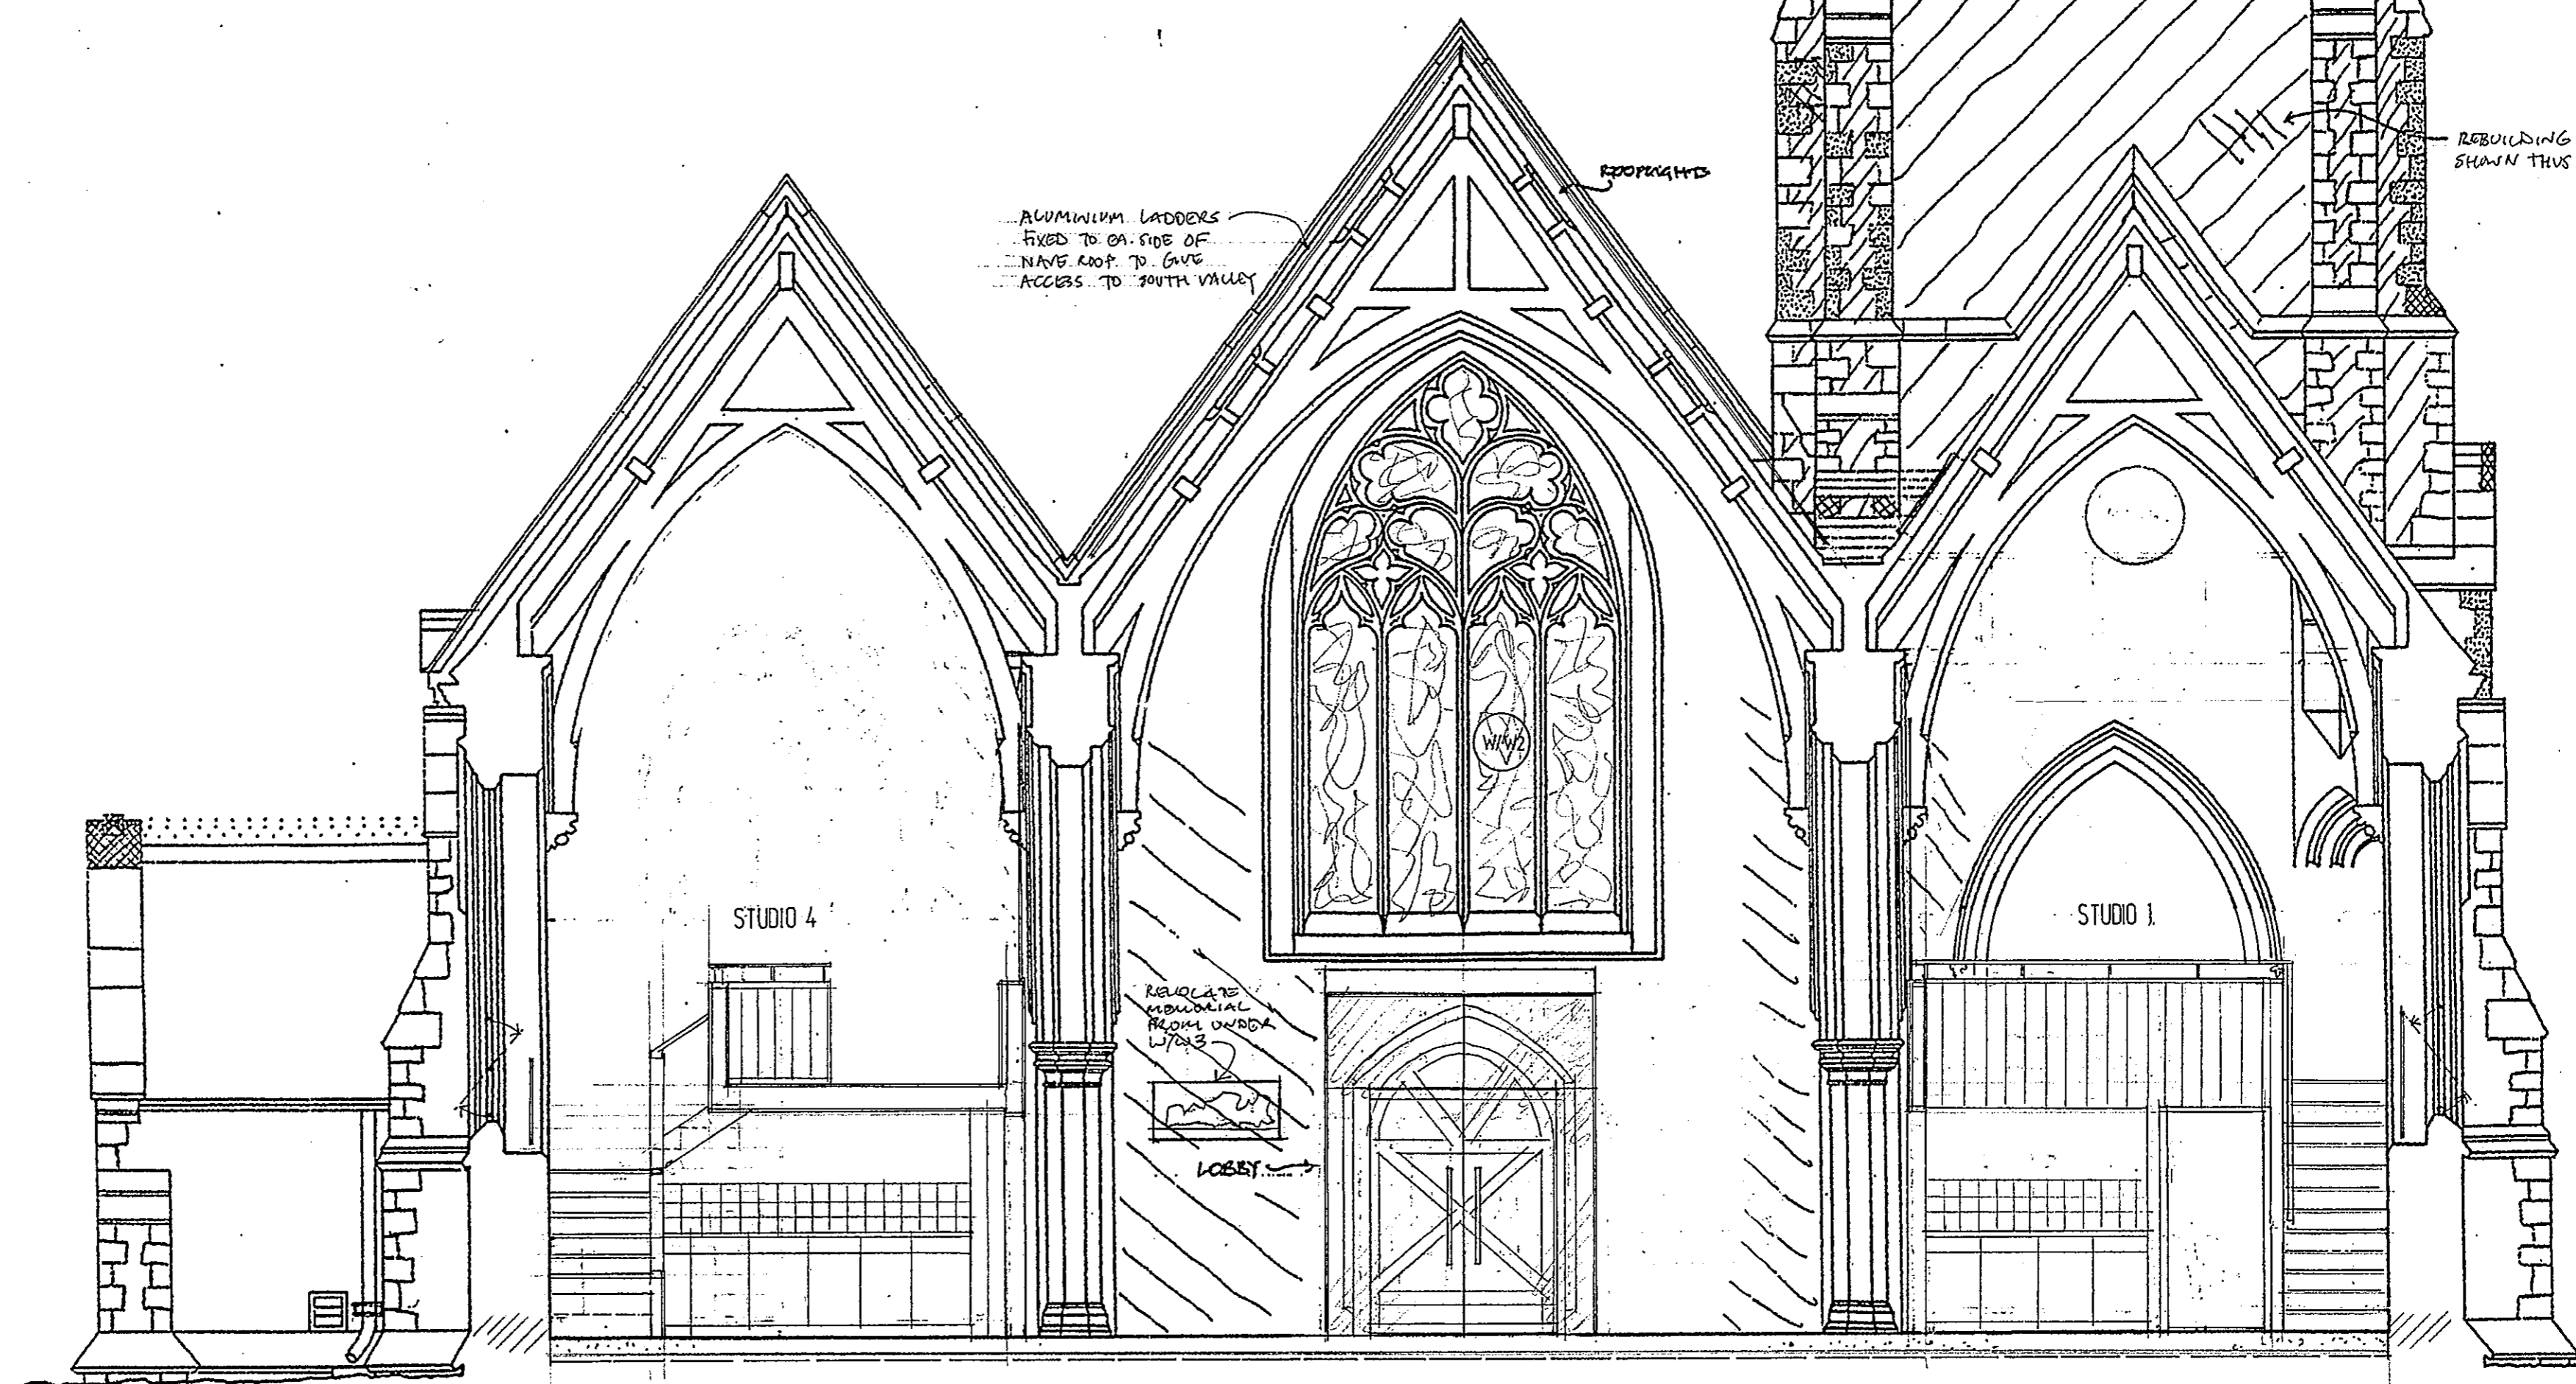

FREE AND REIS ROBERTS ARCHITECTS 25 City Road Cambridge CB1 1EP Telephone (0)1223 366555		drawing title SECTION D-D & K-K	
client	BIRCH SPIRE ARTS TRUST	job title	ST PETER, BIRCH
scale	1:30	date	July 01
drawn	JL	date	July 01
job no	98.17	date	2009
rev			

CORNERSTONE REPAIRS
 30 JUL 2001

NOTES
 1) DRAWINGS MUST BE READ IN CONJUNCTION WITH THE SPECIFICATION AND CONTRACT DOCUMENTS.
 2) CHECK ALL DIMENSIONS ON SITE BEFORE WORKING.
 3) THE CONTRACTOR SHALL BE RESPONSIBLE FOR OBTAINING ALL NECESSARY PERMITS AND APPROVALS.
 4) THE CONTRACTOR SHALL BE RESPONSIBLE FOR THE PROTECTION OF ALL EXISTING SERVICES AND STRUCTURES.
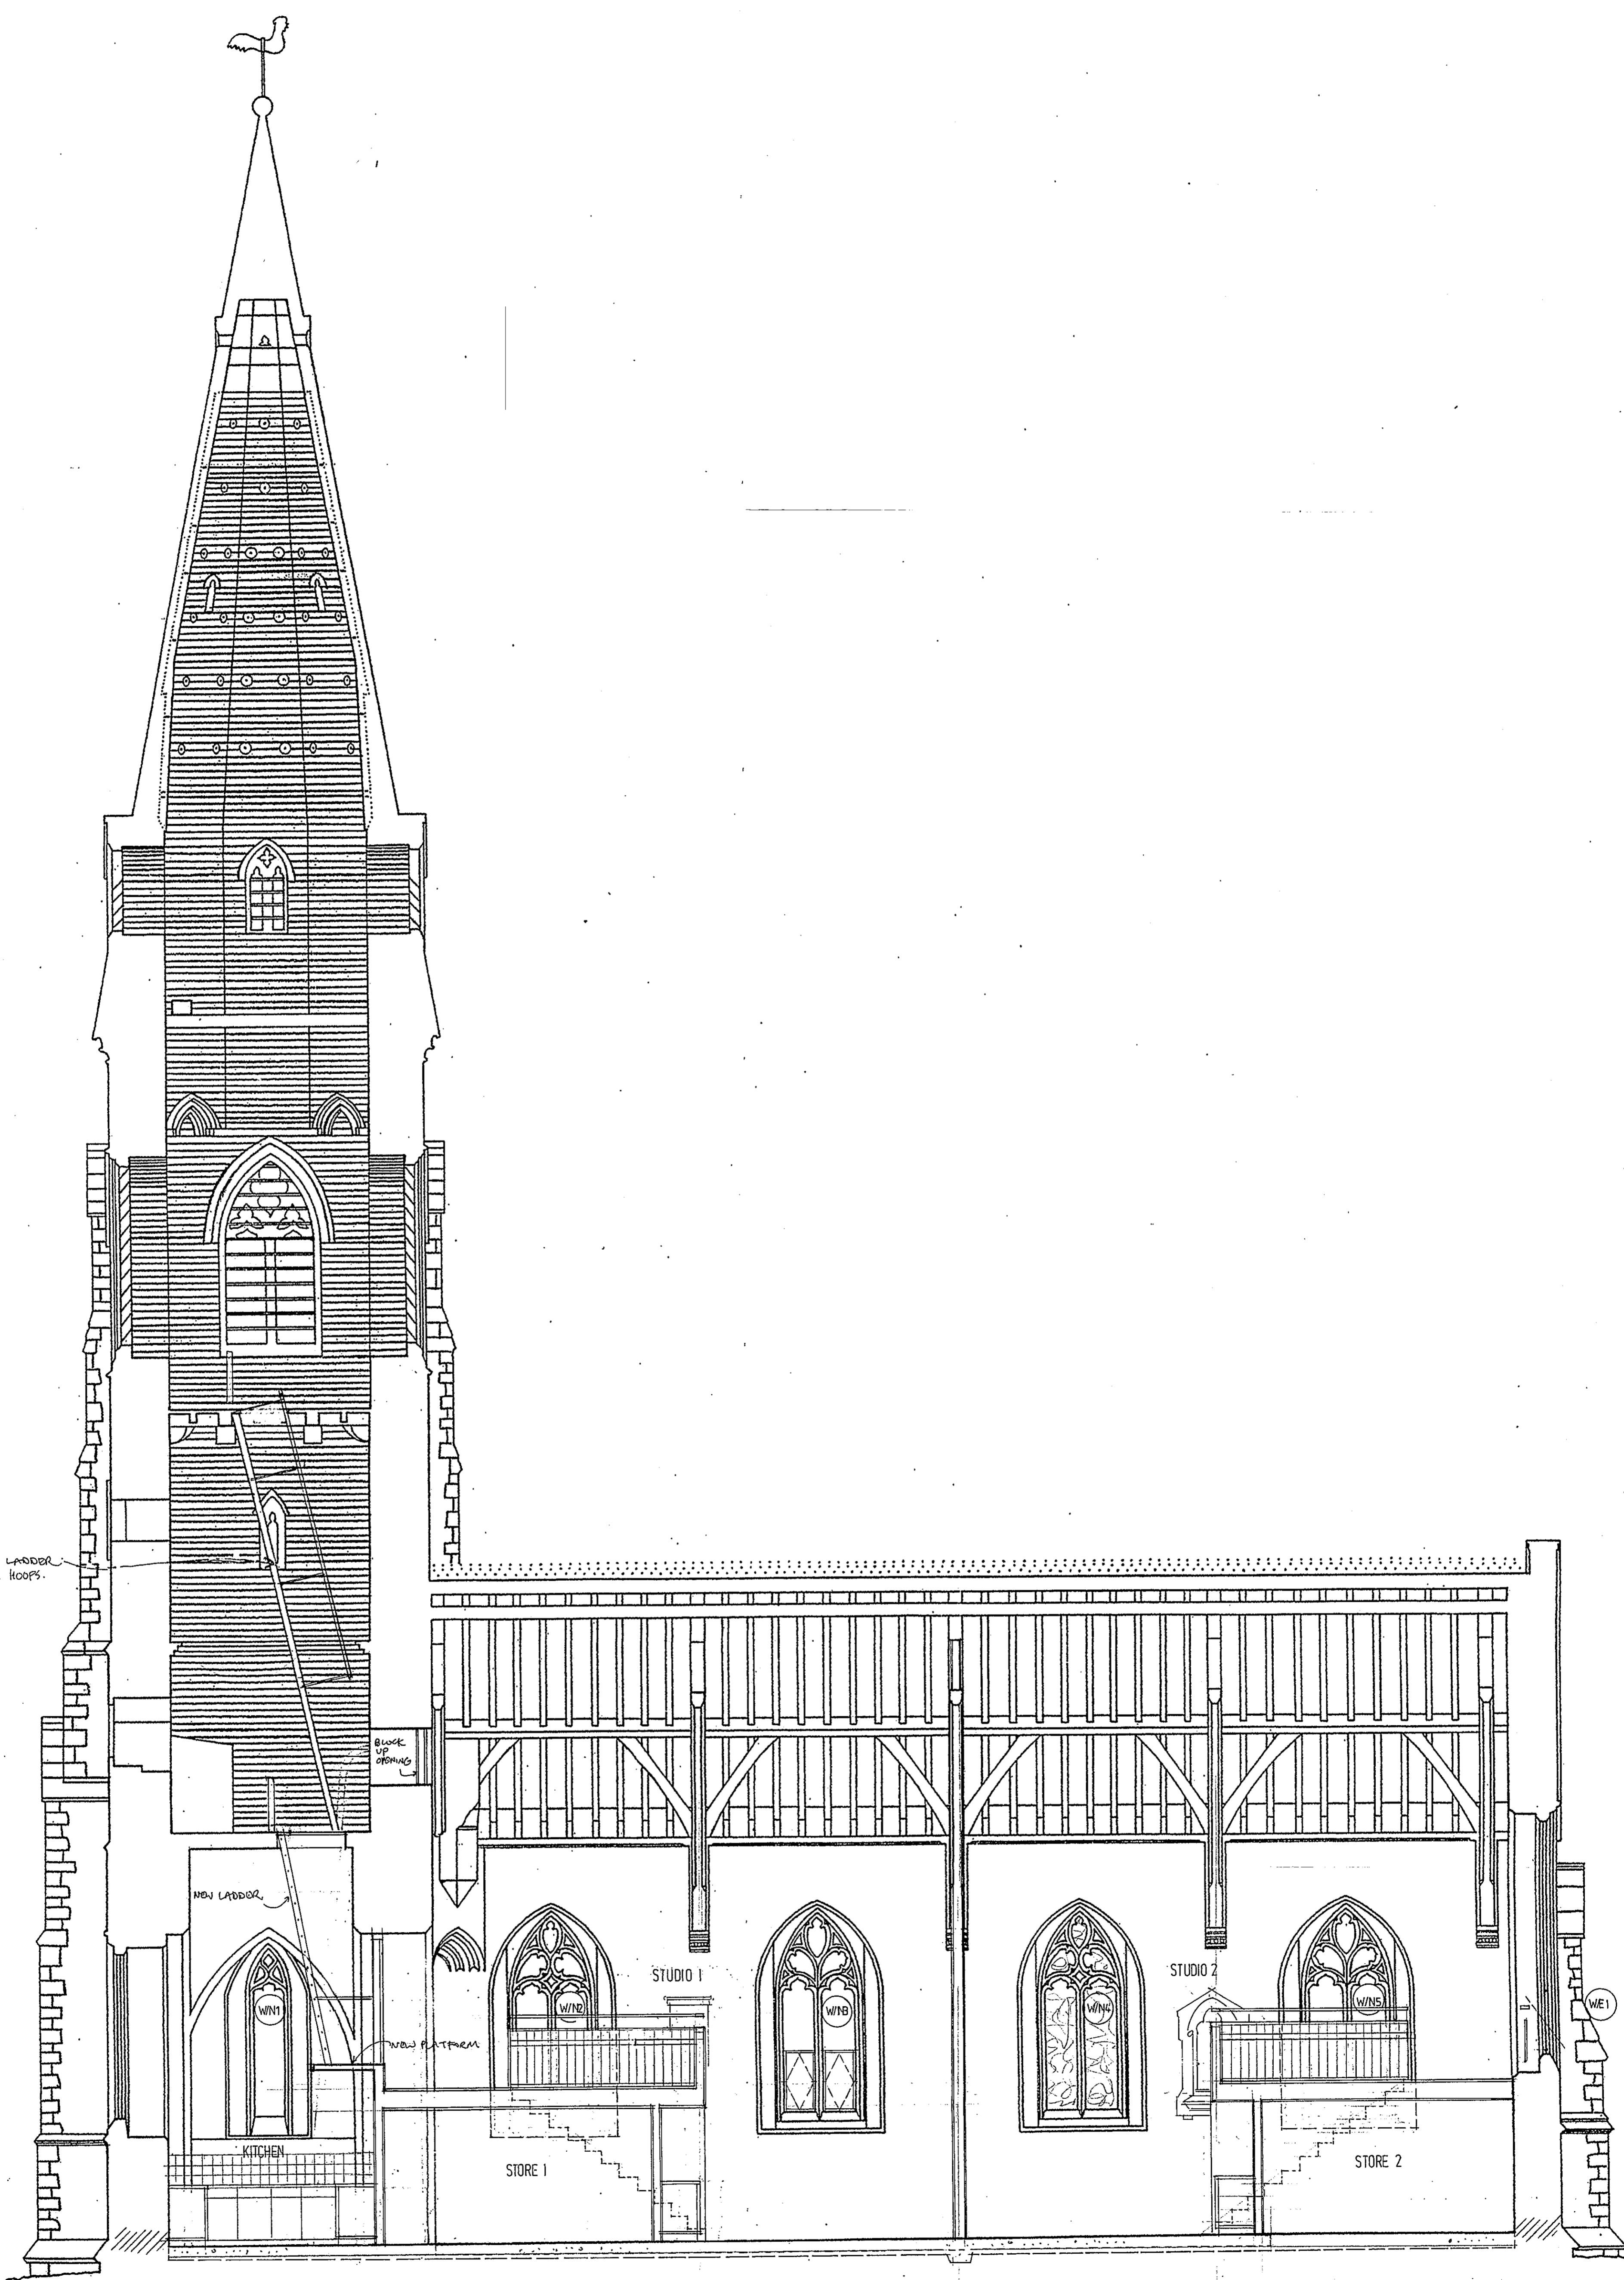


SECTION C-C

REBEKAH AND REES ROBERTS ARCHITECTS 25 City Road Cambridge CB1 1EP Telephone (01223) 366555		drawing title SECTION C-C	
client	BIRCH SPIRE ARTS TRUST	job title	ST PETER, BIRCH
scale	1:50	drawn	JL
date	July 01	date	July 01
job no	9817	date	July 01
drawn by	JL	date	July 01
rev	208	date	July 01

100 111 200
 100 111 200
 100 111 200

NOTES
 1. FINISHES MUST NOT BE SPECIFIED WORK
 2. ALL DIMENSIONS MUST BE TO FACE UNLESS
 OTHERWISE STATED
 3. ALL DIMENSIONS MUST BE TO FACE UNLESS
 OTHERWISE STATED
 4. THIS DRAWING IS THE PROPERTY OF REBEKAH
 AND REES ROBERTS ARCHITECTS AND IS NOT
 TO BE REPRODUCED OR COPIED IN ANY MANNER
 WITHOUT THE WRITTEN PERMISSION OF THE
 ARCHITECTS. ANY UNAUTHORIZED REPRODUCTION
 OR USE OF THIS DRAWING IS A BREACH OF THE
 ARCHITECTS' PROFESSIONAL ETHICS AND MAY
 BE PROSECUTED.

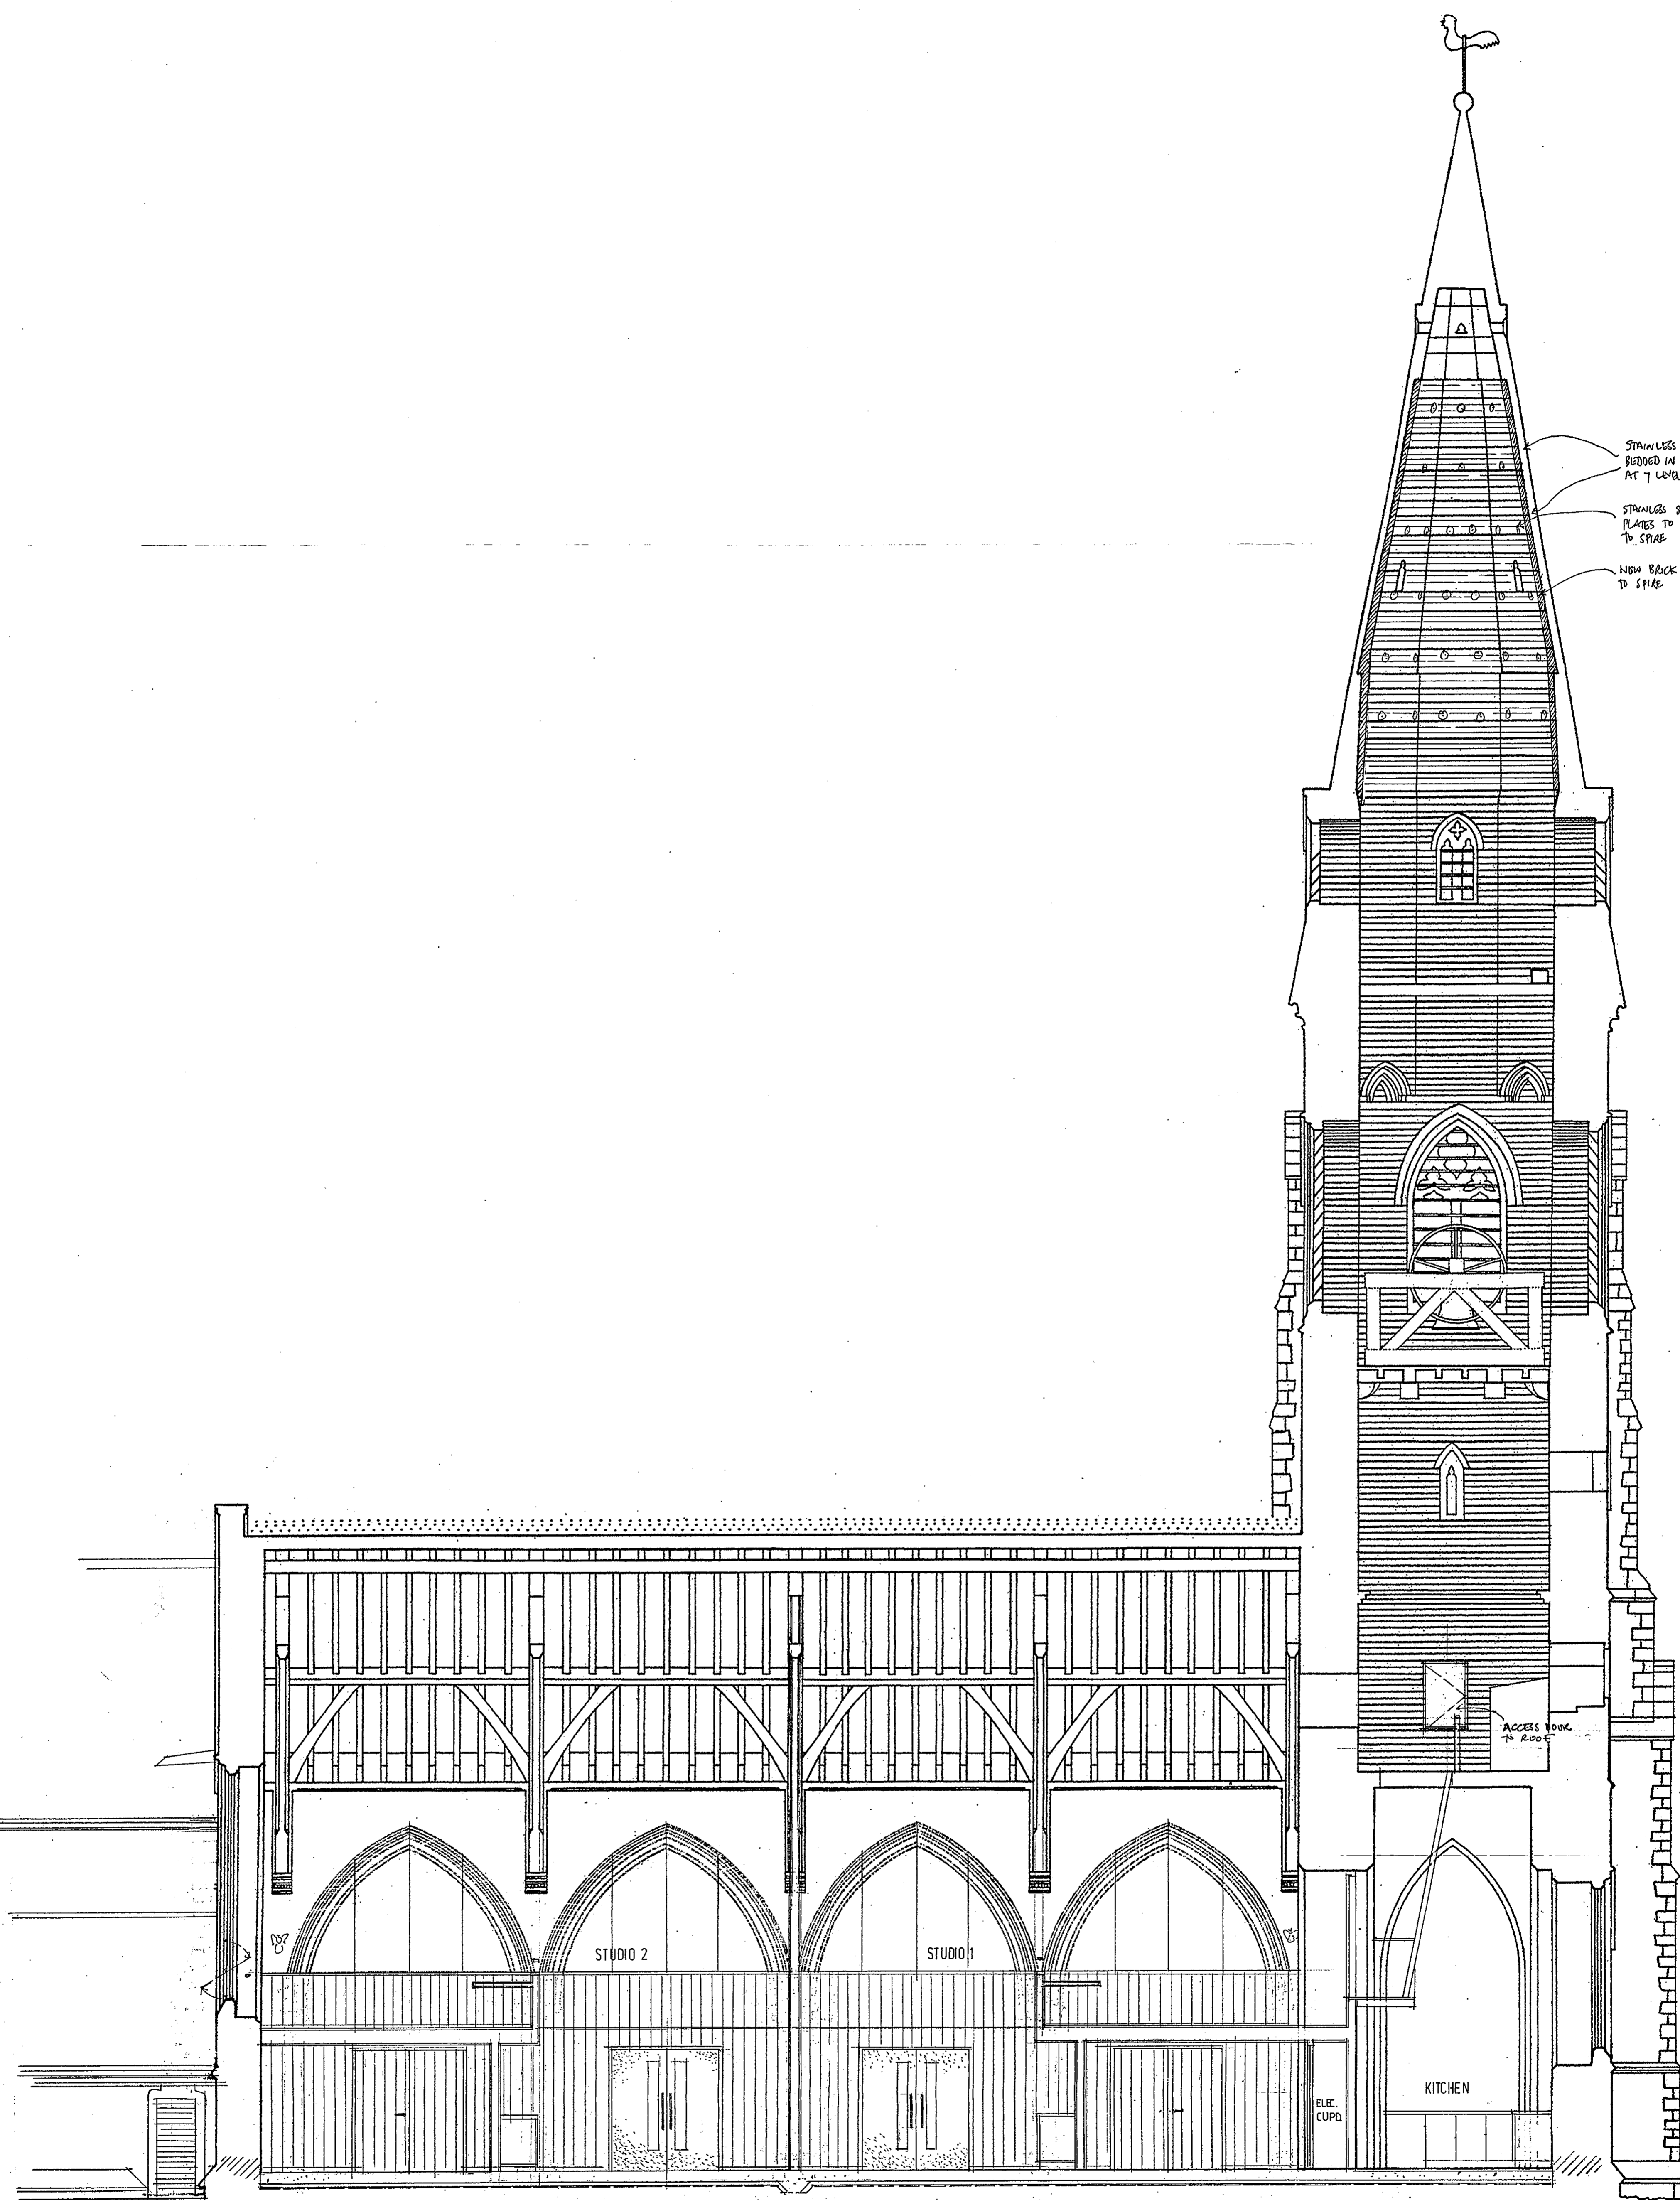


SECTION D-D

PREL AND REES ROBERTS ARCHITECTS 23 City Road Cambridge CB1 1DP Telephone (01223) 366555		drawing title SECTION BB	
client	BIRCH SPIRE ARTS TRUST	scale	1:50
job title	ST PETER, BIRCH	drawn	JL
		date	July 01 2007
		job no	98.17
		drawn	2007
		rev	



CONSTRUCTION CONTRACT
 1000
 7.3 JUL 2007

NOTES
 1) DRAWINGS MUST NOT BE SCALED; WORK ONLY TO DIMENSIONS
 2) CHECK ALL DIMENSIONS ON SITE BEFORE ORDERING MATERIALS OR PUTTING WORK IN HAND
 3) SHOP DRAWINGS OF MANUFACTURED ITEMS MUST BE APPROVED BY THE ARCHITECTS BEFORE WORK IS PUT IN HAND
 4) DIMENSIONS MUST BE NOTED ON SITE BEFORE PREPARATION OF SHOP DRAWINGS
 5) THE ARCHITECTS MUST BE NOTIFIED OF ANY DISCREPANCIES IMMEDIATELY
 6) IF IN DOUBT ASK


COL / 01 / 1204

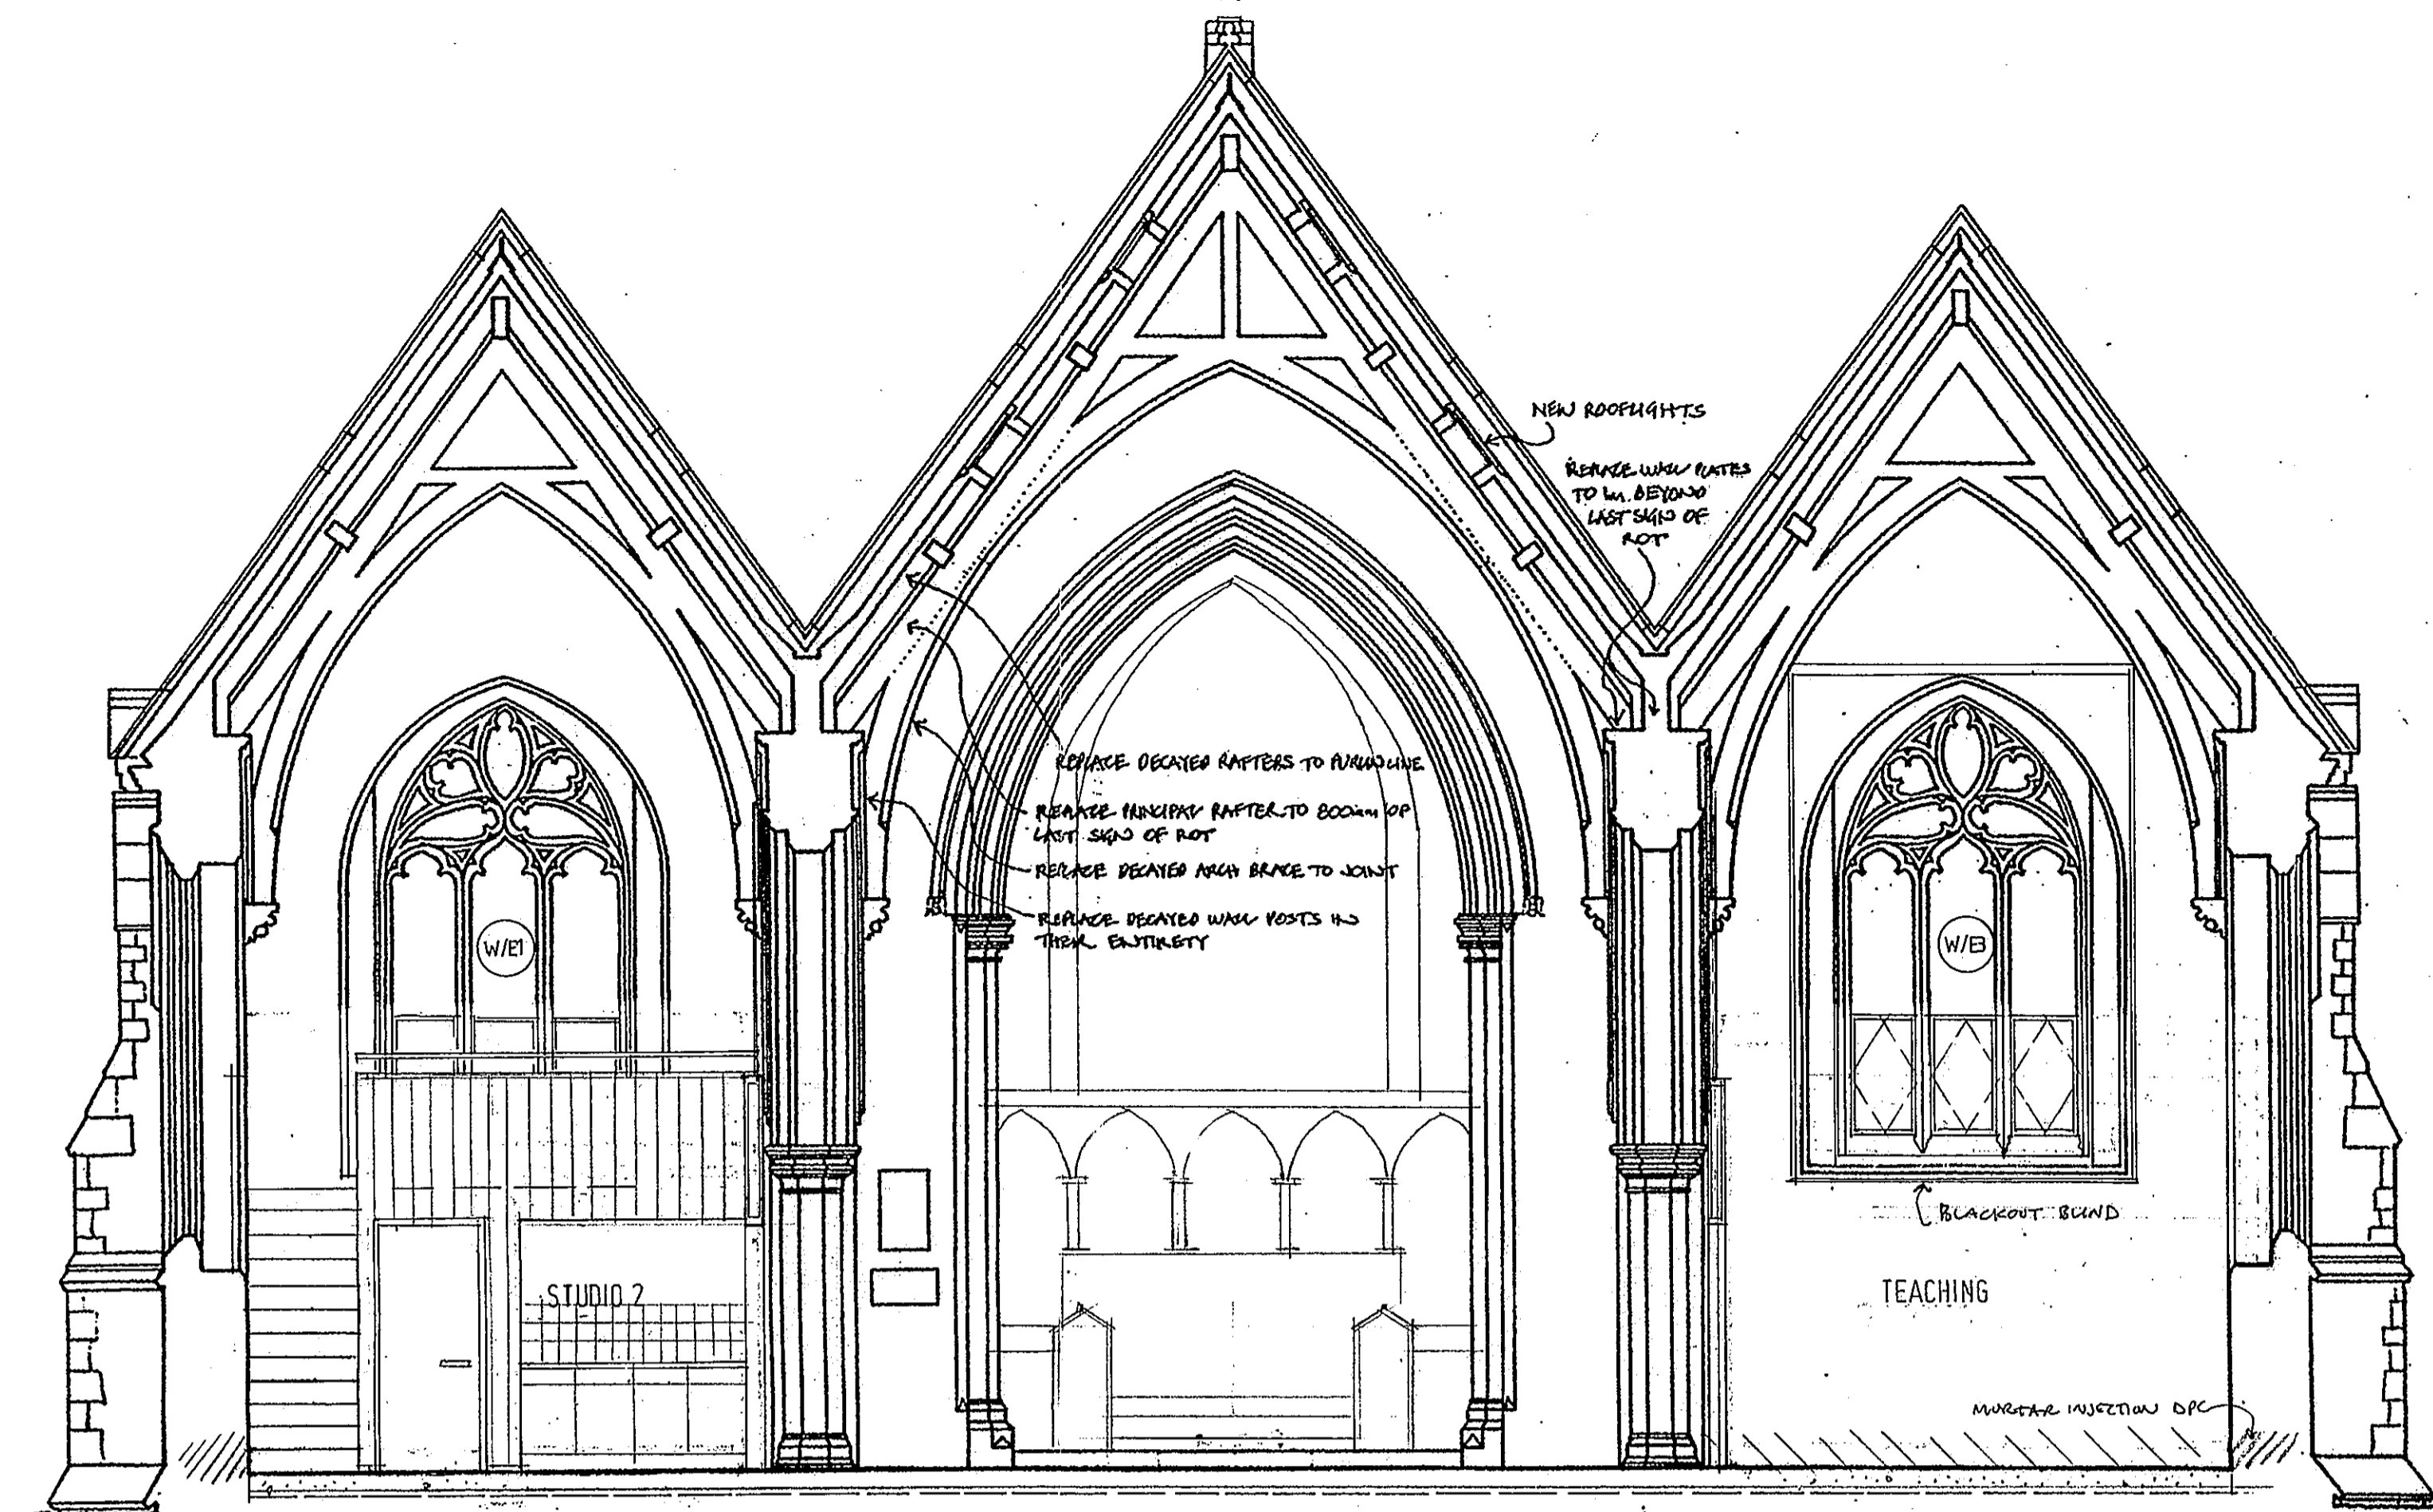

SECTION A-A

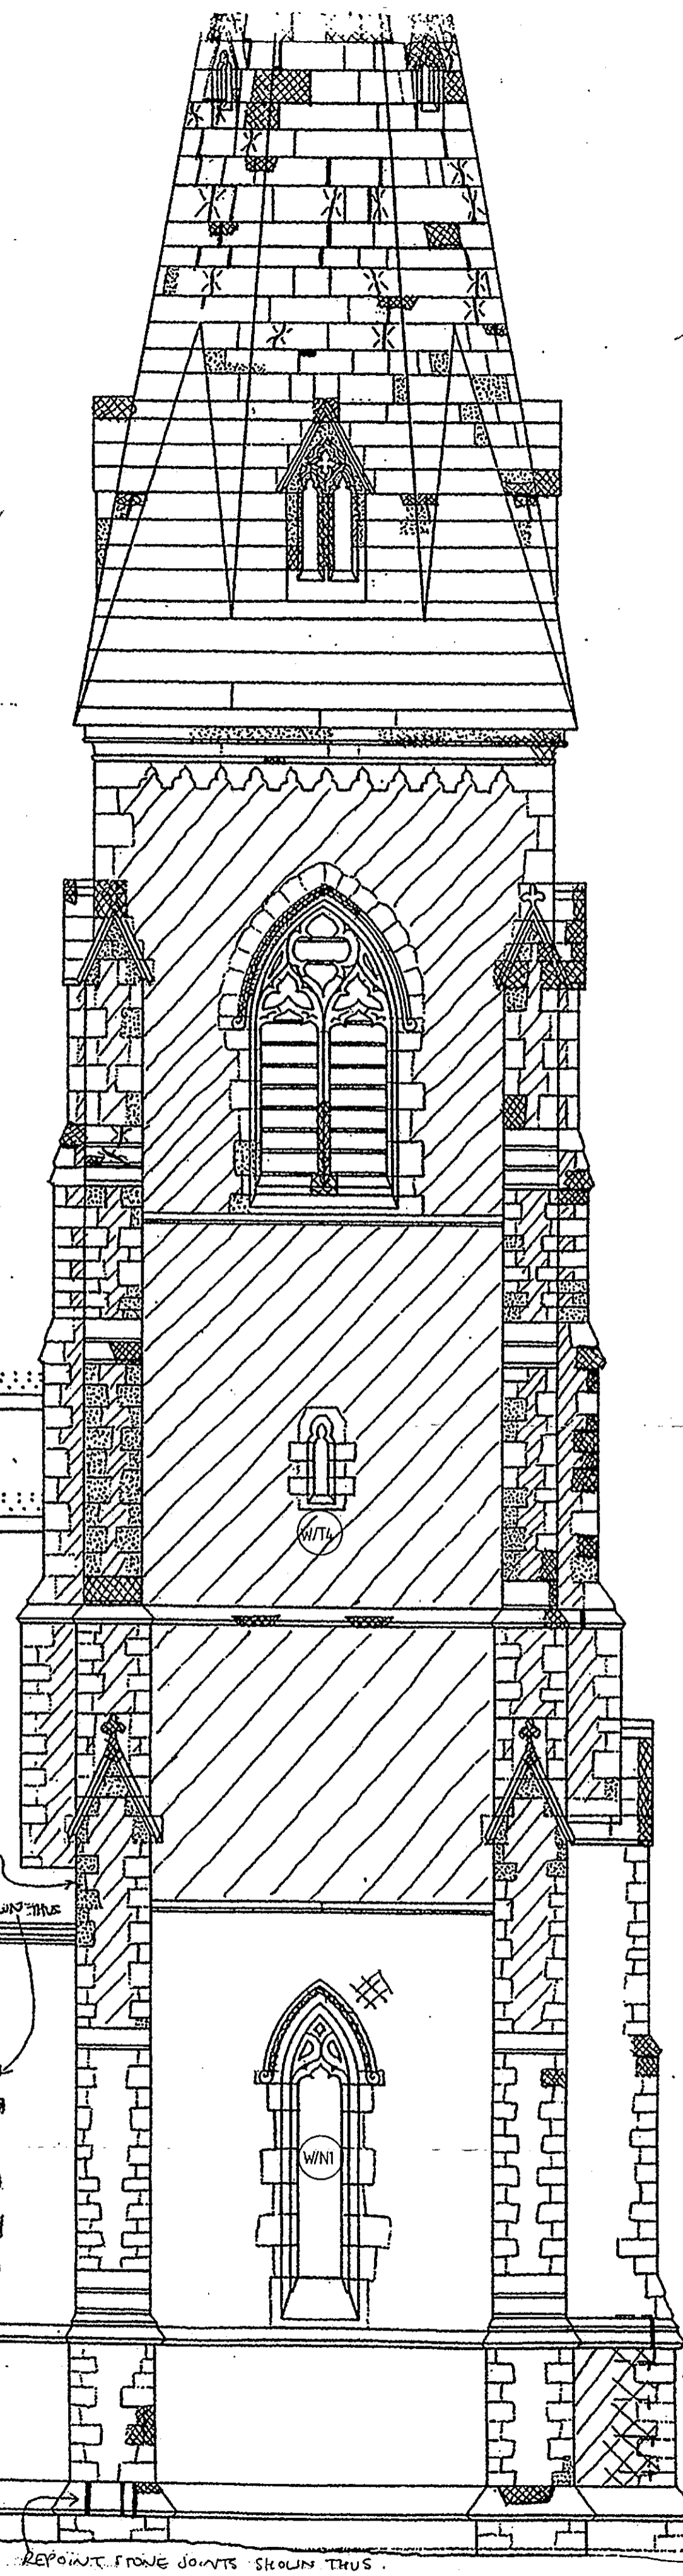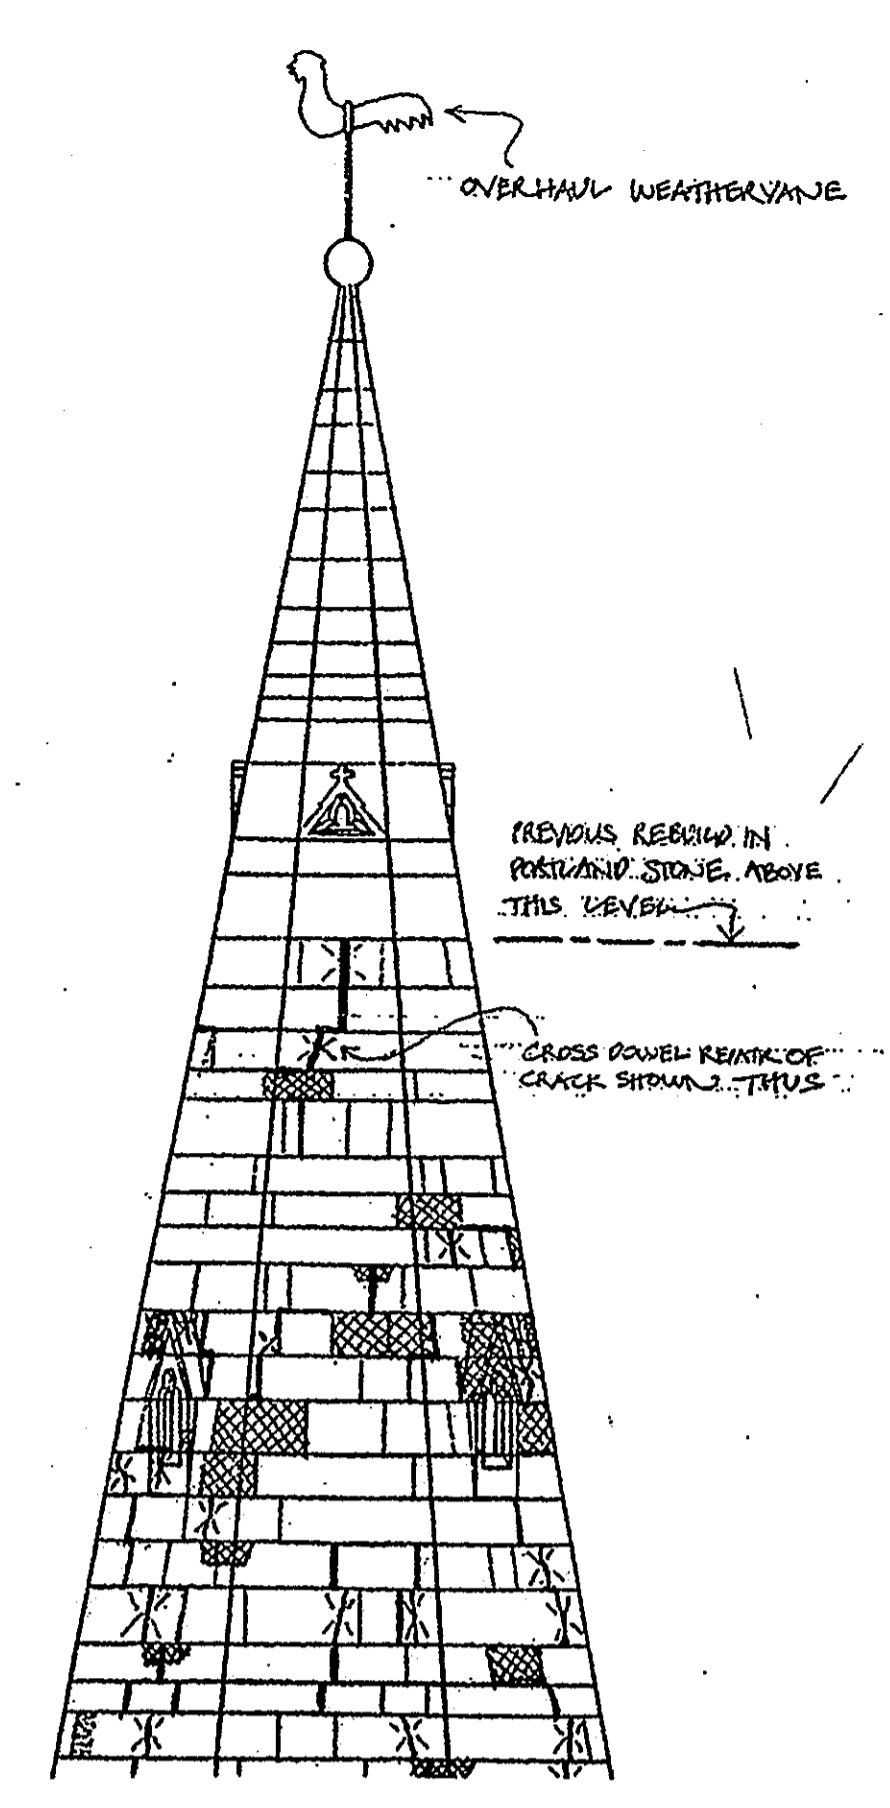

COLCHESTER JOINTHURST COUNCIL
 RECEIVED
 LEADS
 GRANTS 30 JUL 2001



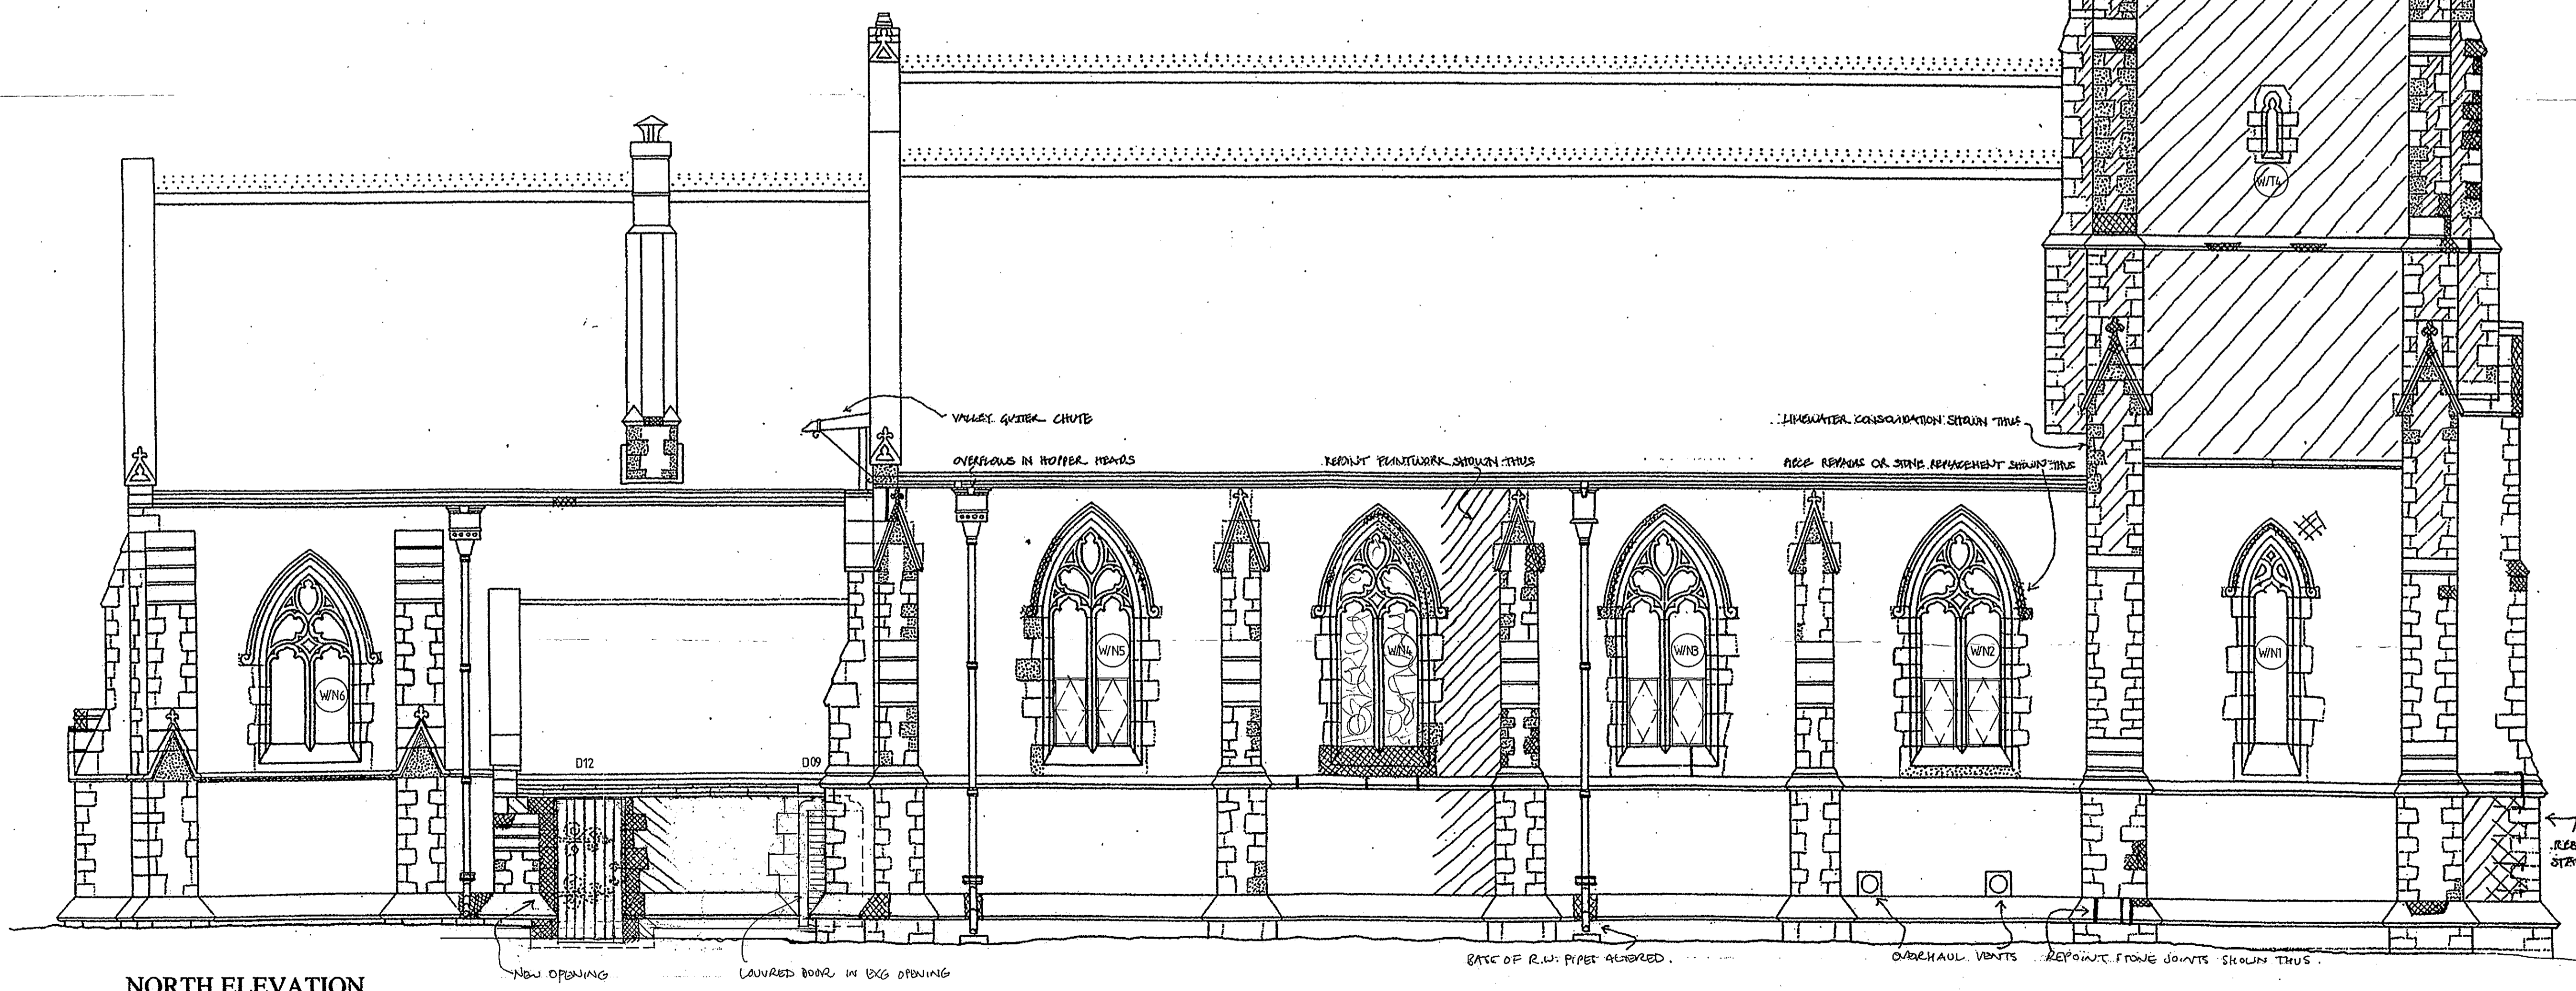


NORTH ELEVATION


FREELAND REES ROBERTS ARCHITECTS 25 City Road Cambridge CB1 1DP Telephone (01223) 366335				drawing title NORTH ELEVATION & SECTION AA			
client BIRCH SPIRE ARTS TRUST	job title ST PETER, BIRCH	scale 1:50	drawn JL	date July 01	job no 98.17	dwg no 206	rev

NOTES
 1) DRAWINGS MUST NOT BE SCALED; WORK ONLY TO DIMENSIONS SHOWN
 2) CHECK ALL DIMENSIONS ON SITE BEFORE ORDERING MATERIALS OR PUTTING WORK IN HAND
 3) SHOP DRAWINGS OF MANUFACTURED ITEMS MUST BE APPROVED BY THE ARCHITECTS BEFORE WORK IS PUT IN HAND
 4) DIMENSIONS MUST BE NOTED ON SITE BEFORE PREPARATION OF SHOP DRAWINGS
 5) THE ARCHITECTS MUST BE NOTIFIED OF ANY DISCREPANCIES IMMEDIATELY
 6) IF IN DOUBT ASK!

COLCHESTER BOROUGH COUNCIL
 RECEIVED
 LEADER GRANT
 30 JUL 2001

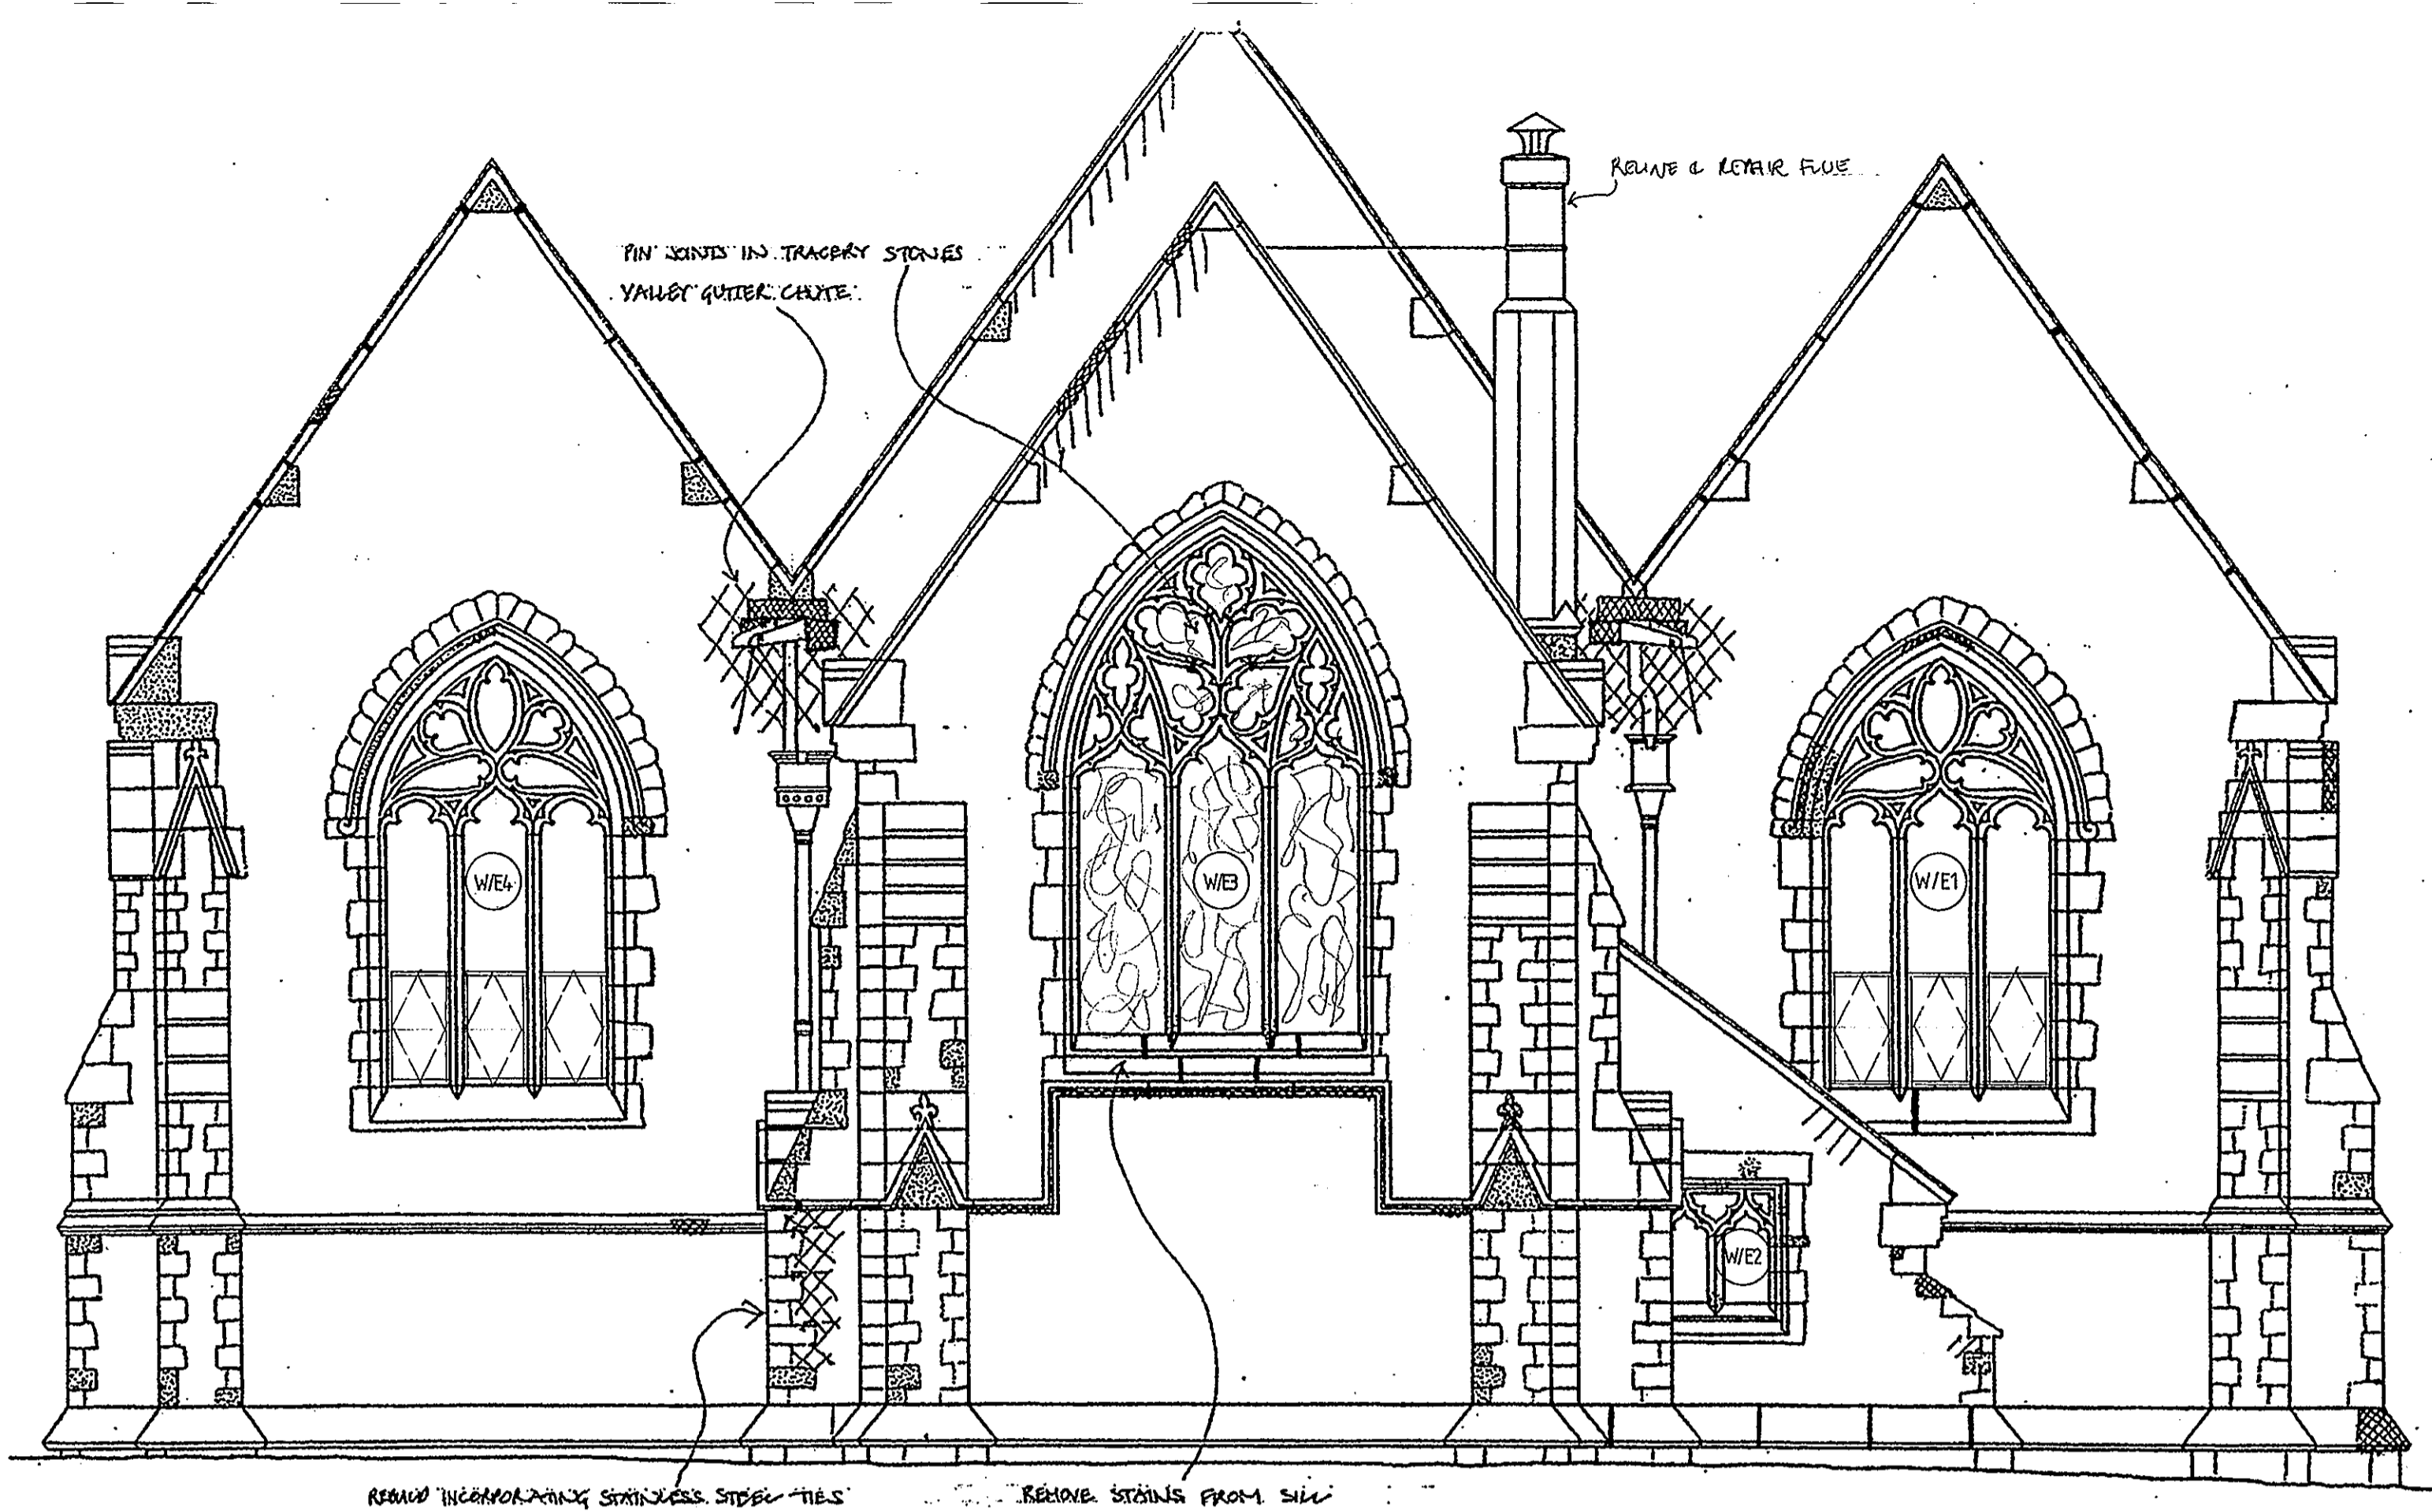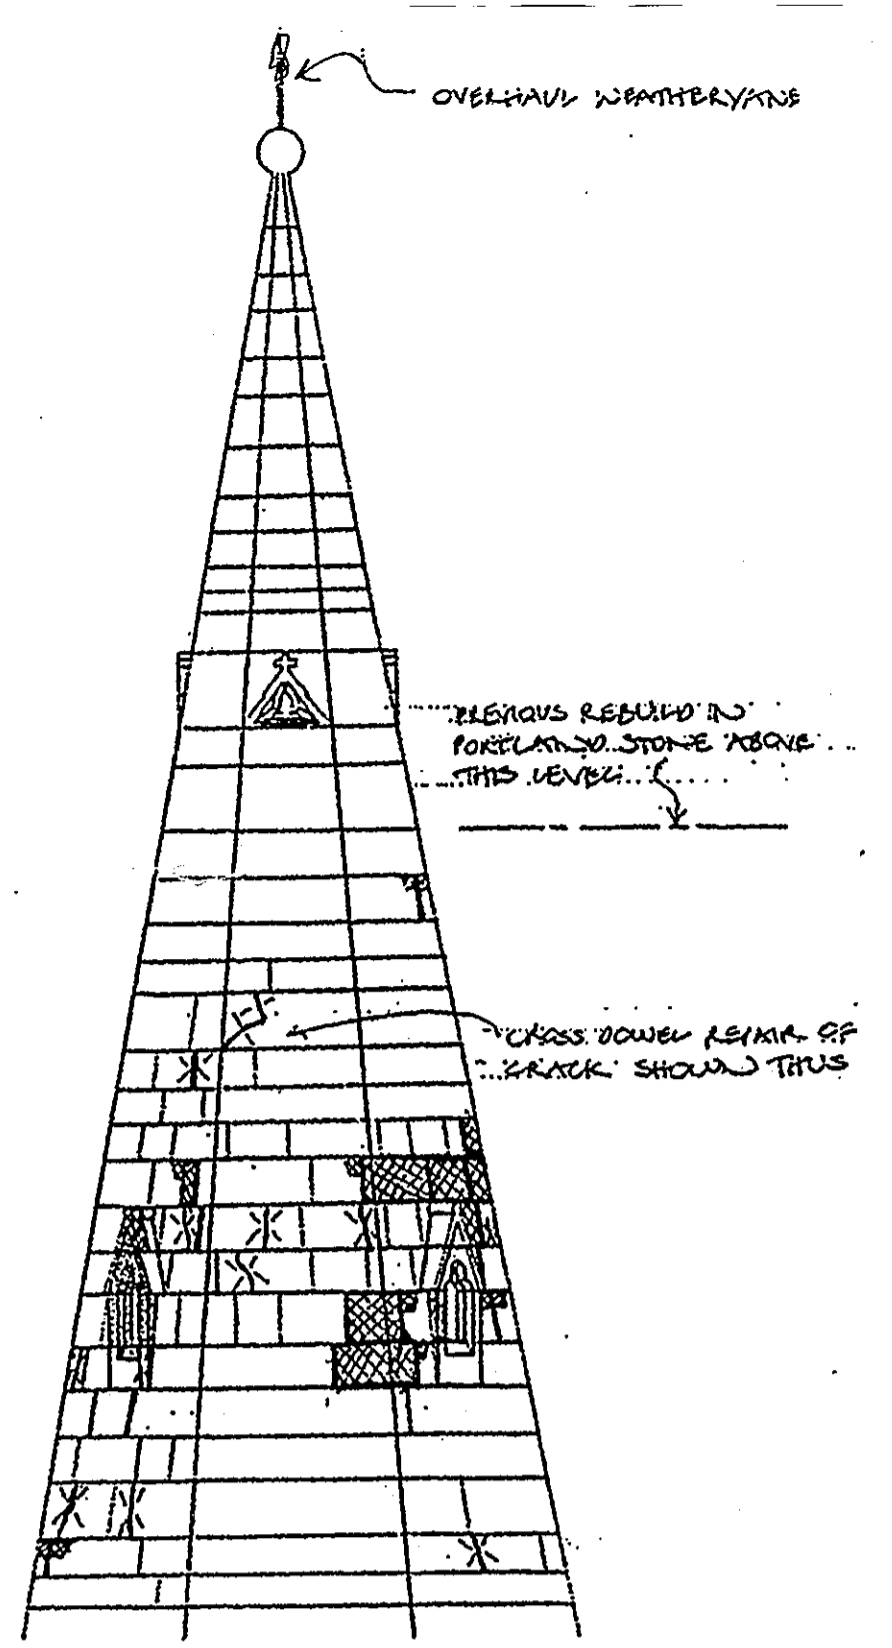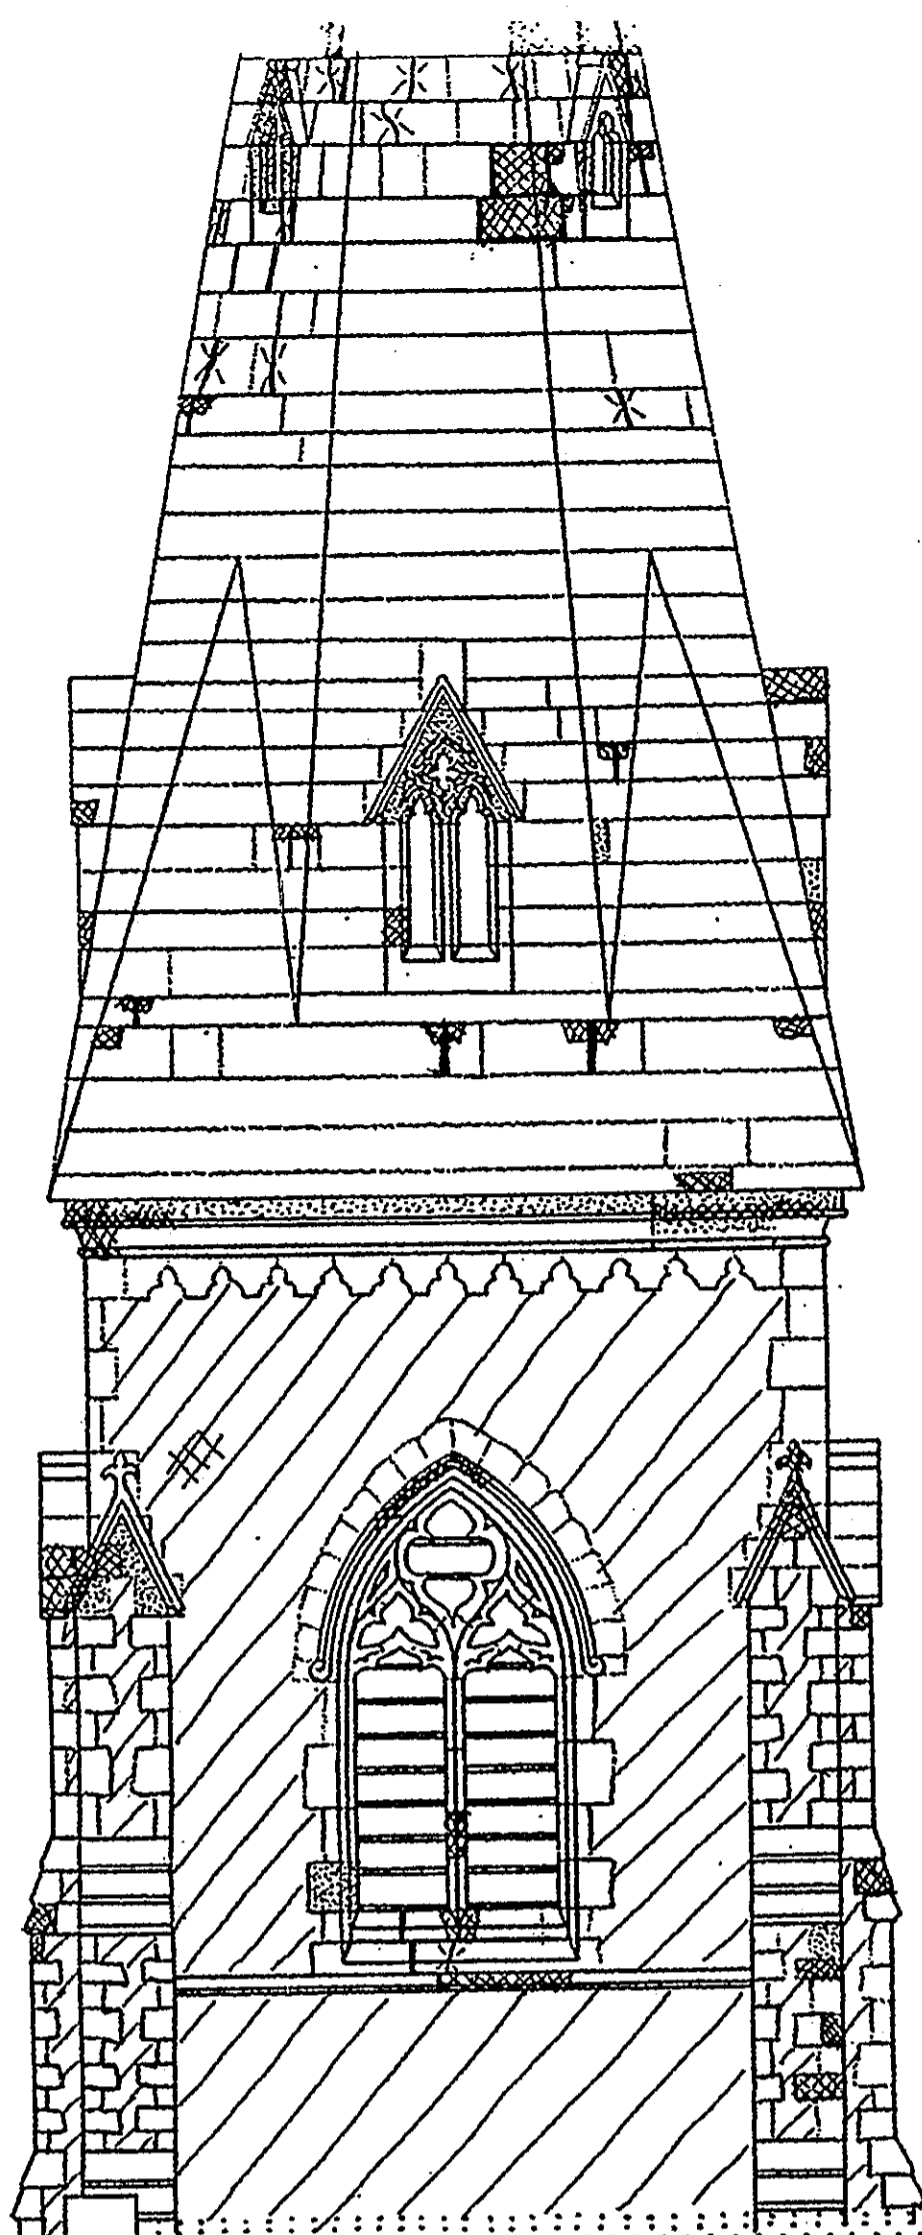

EAST ELEVATION

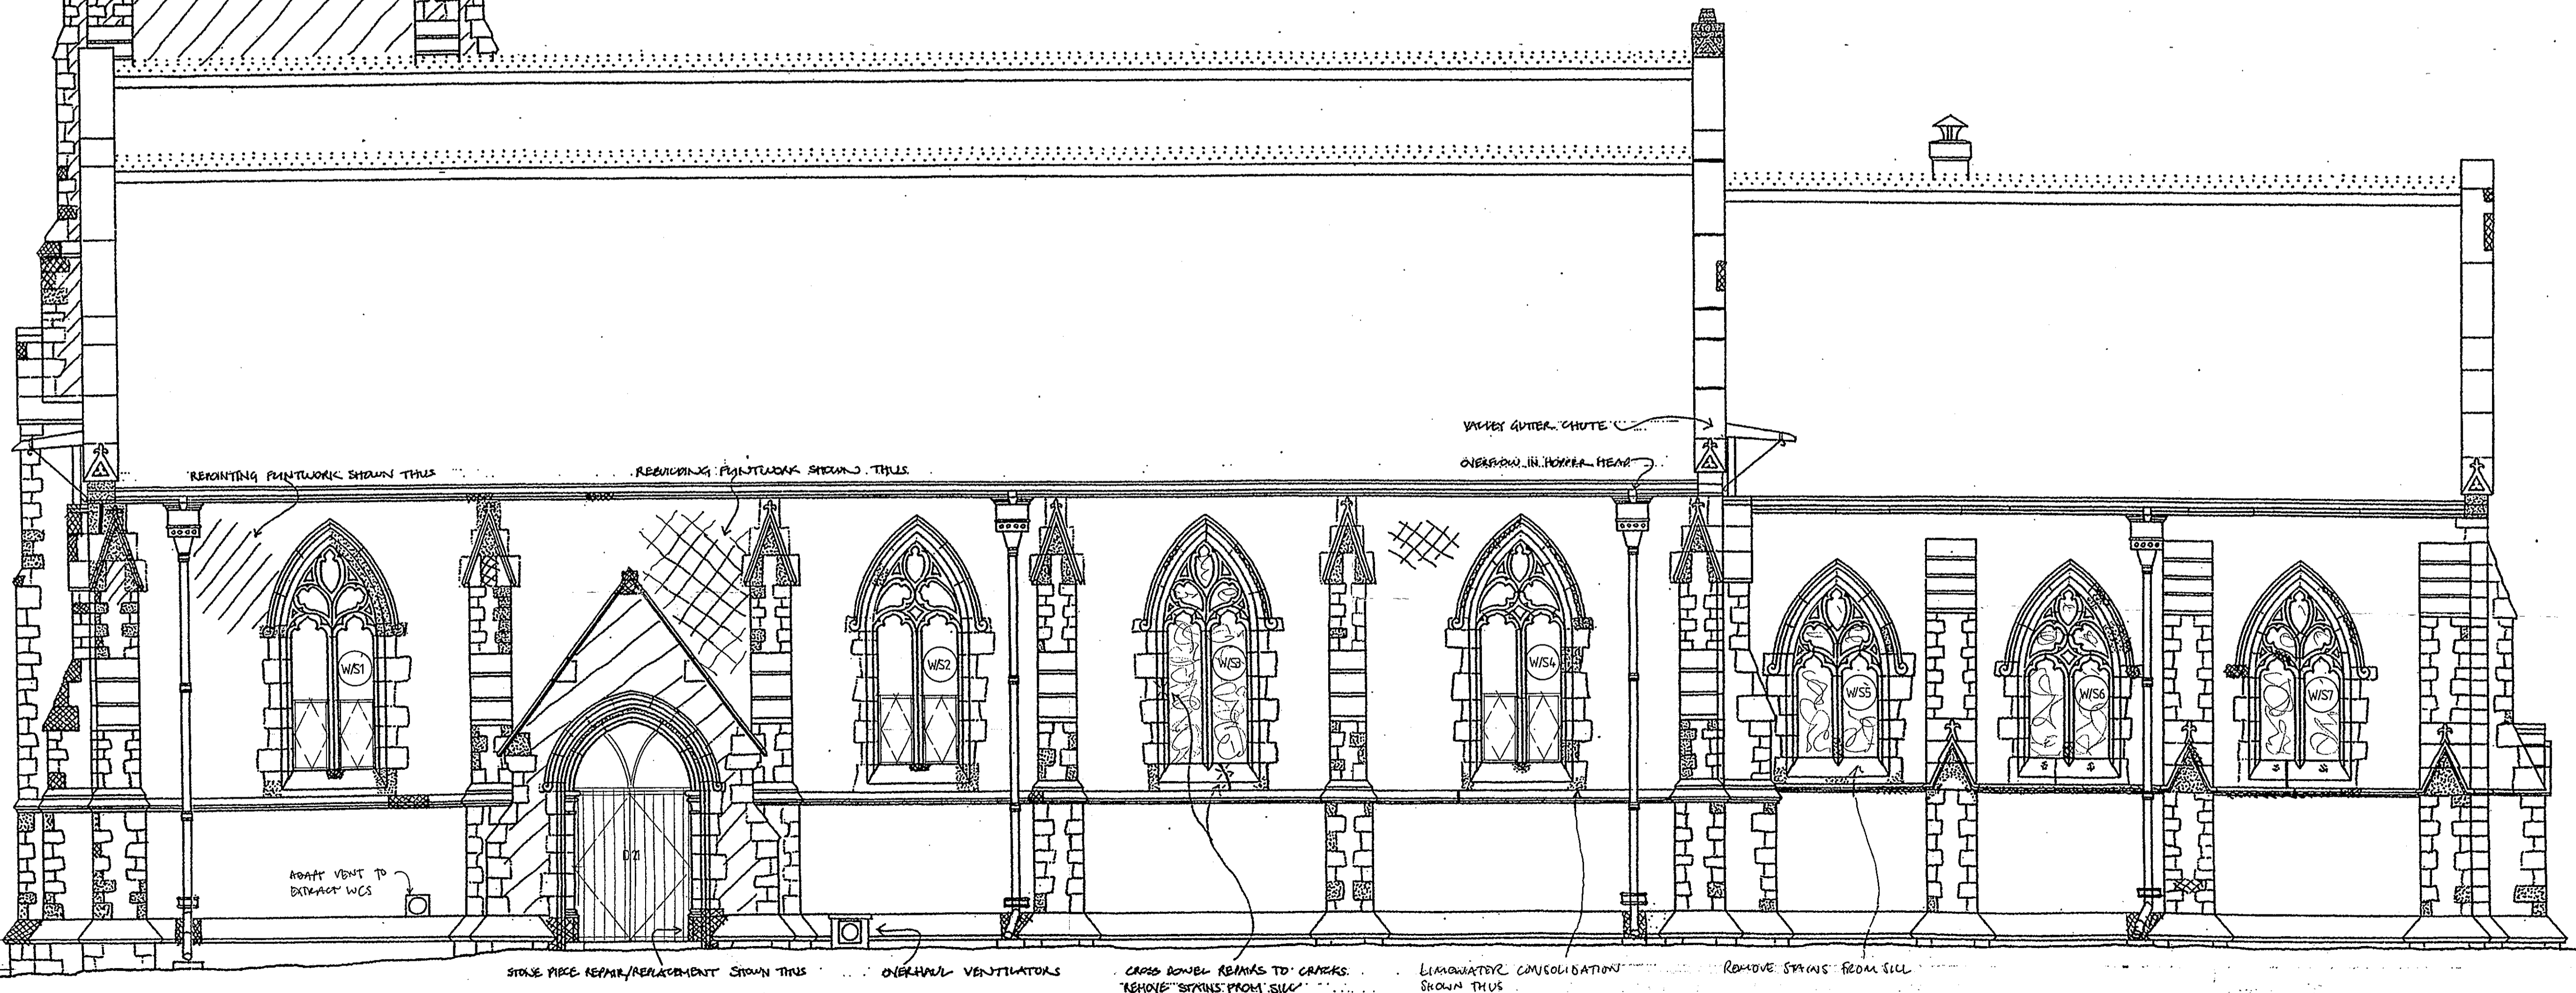


SOUTH ELEVATION

FREELAND REES ROBERTS ARCHITECTS 25 City Road Cambridge CB1 1DP Telephone (01223) 366555		drawing title EAST & SOUTH ELEVATIONS	
client BIRCH SPIRE ARTS TRUST	job title ST PETER, BIRCH	scale 1:50	drawn JL
date July 01	job no 98.17	dwg no 205	rev



client		drawing title	
FREE LAND REES ROBERTS ARCHITECTS 25 City Road Cambridge CB1 1EP Telephone (01223) 346655		WEST ELEVATION	
job title		date	
ST PETER, BIRCH		July 01 98.17	
architect		job no	
BIRCH SPIRE ARTS TRUST		204	
scale		rev	
1:50			
drawn by			
JL			


2004 PETERBOROUGH COURSE
PROCESSED
DATE: 30 JUL 2001

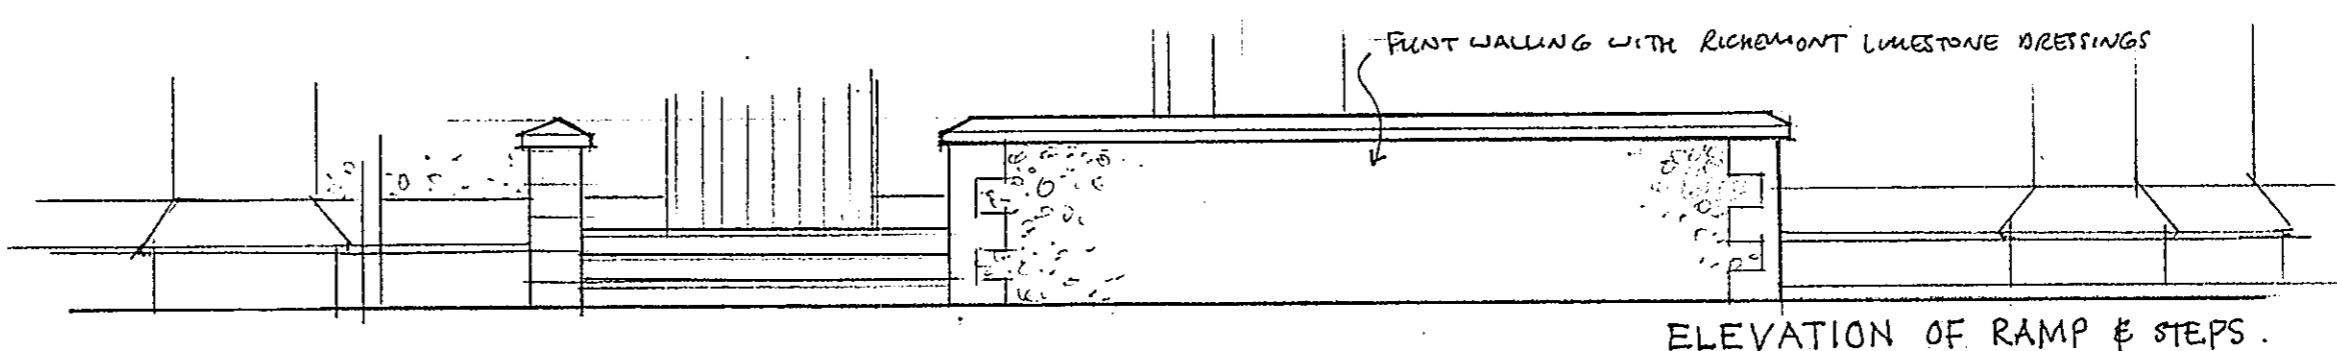


ELEVATION OF RAMP & STEPS.

NOTES
1. DRAWINGS MUST NOT BE SCALE, WORK ONLY TO INDICATE DIMENSIONS. FOR QUANTIFICATION OF MATERIALS OR FOR CONSTRUCTION OF WORK, REFER TO THE ARCHITECT'S SPECIFICATIONS AND TO THE ARCHITECT'S DRAWINGS.
2. THE ARCHITECT'S SPECIFICATIONS AND TO THE ARCHITECT'S DRAWINGS MUST BE REFERRED TO FOR ALL DIMENSIONS AND FOR ALL MATERIALS AND FINISHES.
NOTES
 1) DRAWINGS MUST NOT BE SCALED; WORK ONLY TO FIGURED DIMENSIONS
 2) CHECK ALL DIMENSIONS ON SITE BEFORE ORDERING MATERIALS OR PUTTING WORK IN HAND
 3) SHOP DRAWINGS OF MANUFACTURED ITEMS MUST BE APPROVED BY THE ARCHITECTS BEFORE WORK IS PUT IN HAND
 4) DIMENSIONS MUST BE VERIFIED ON SITE BEFORE PREPARATION OF SHOP DRAWINGS
 5) THE ARCHITECTS MUST BE NOTIFIED OF ANY DISCREPANCIES IMMEDIATELY
 6) IF IN DOUBT ASK

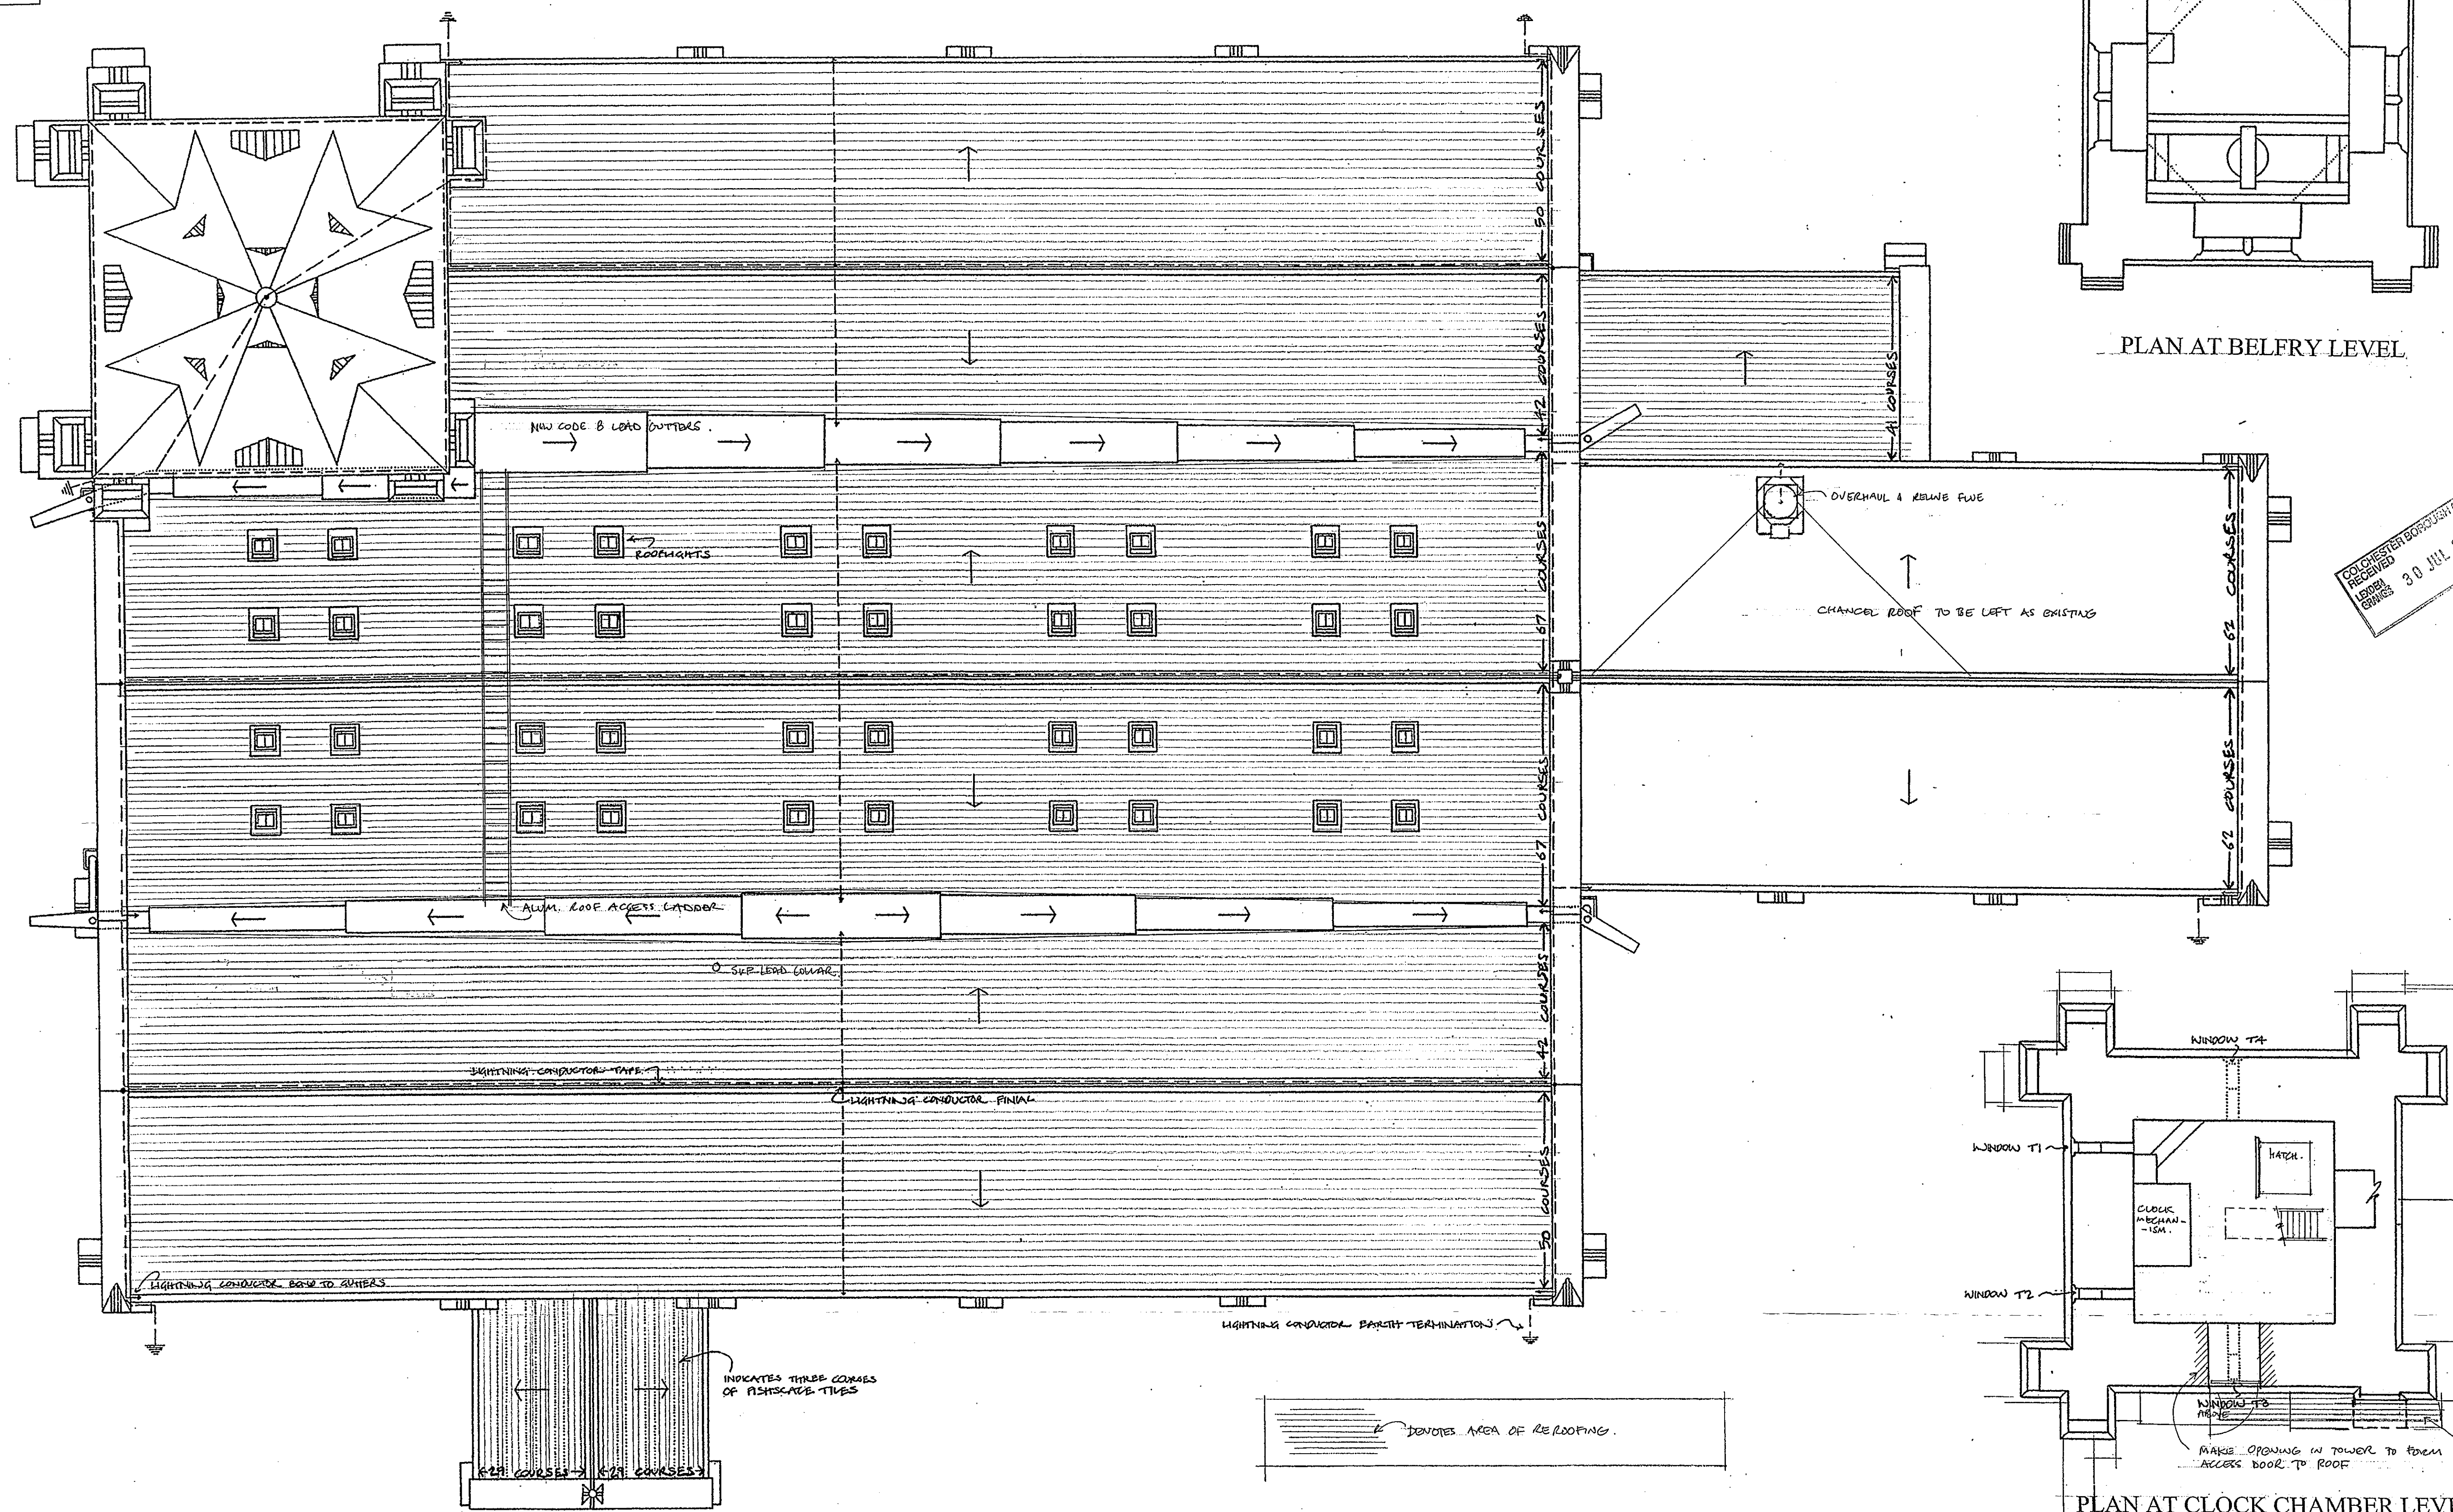

FREELAND REES ROBERTS ARCHITECTS 25 City Road Cambridge CB1 1DP Telephone (01223) 366555		drawing title ROOF AND TOWER PROPOSED	
client BIRCH SPIRE ARTS TRUST	job title ST PETER, BIRCH	scale 1:50	drawn JL
date July 01	job no 98.17	dwg no 203	rev

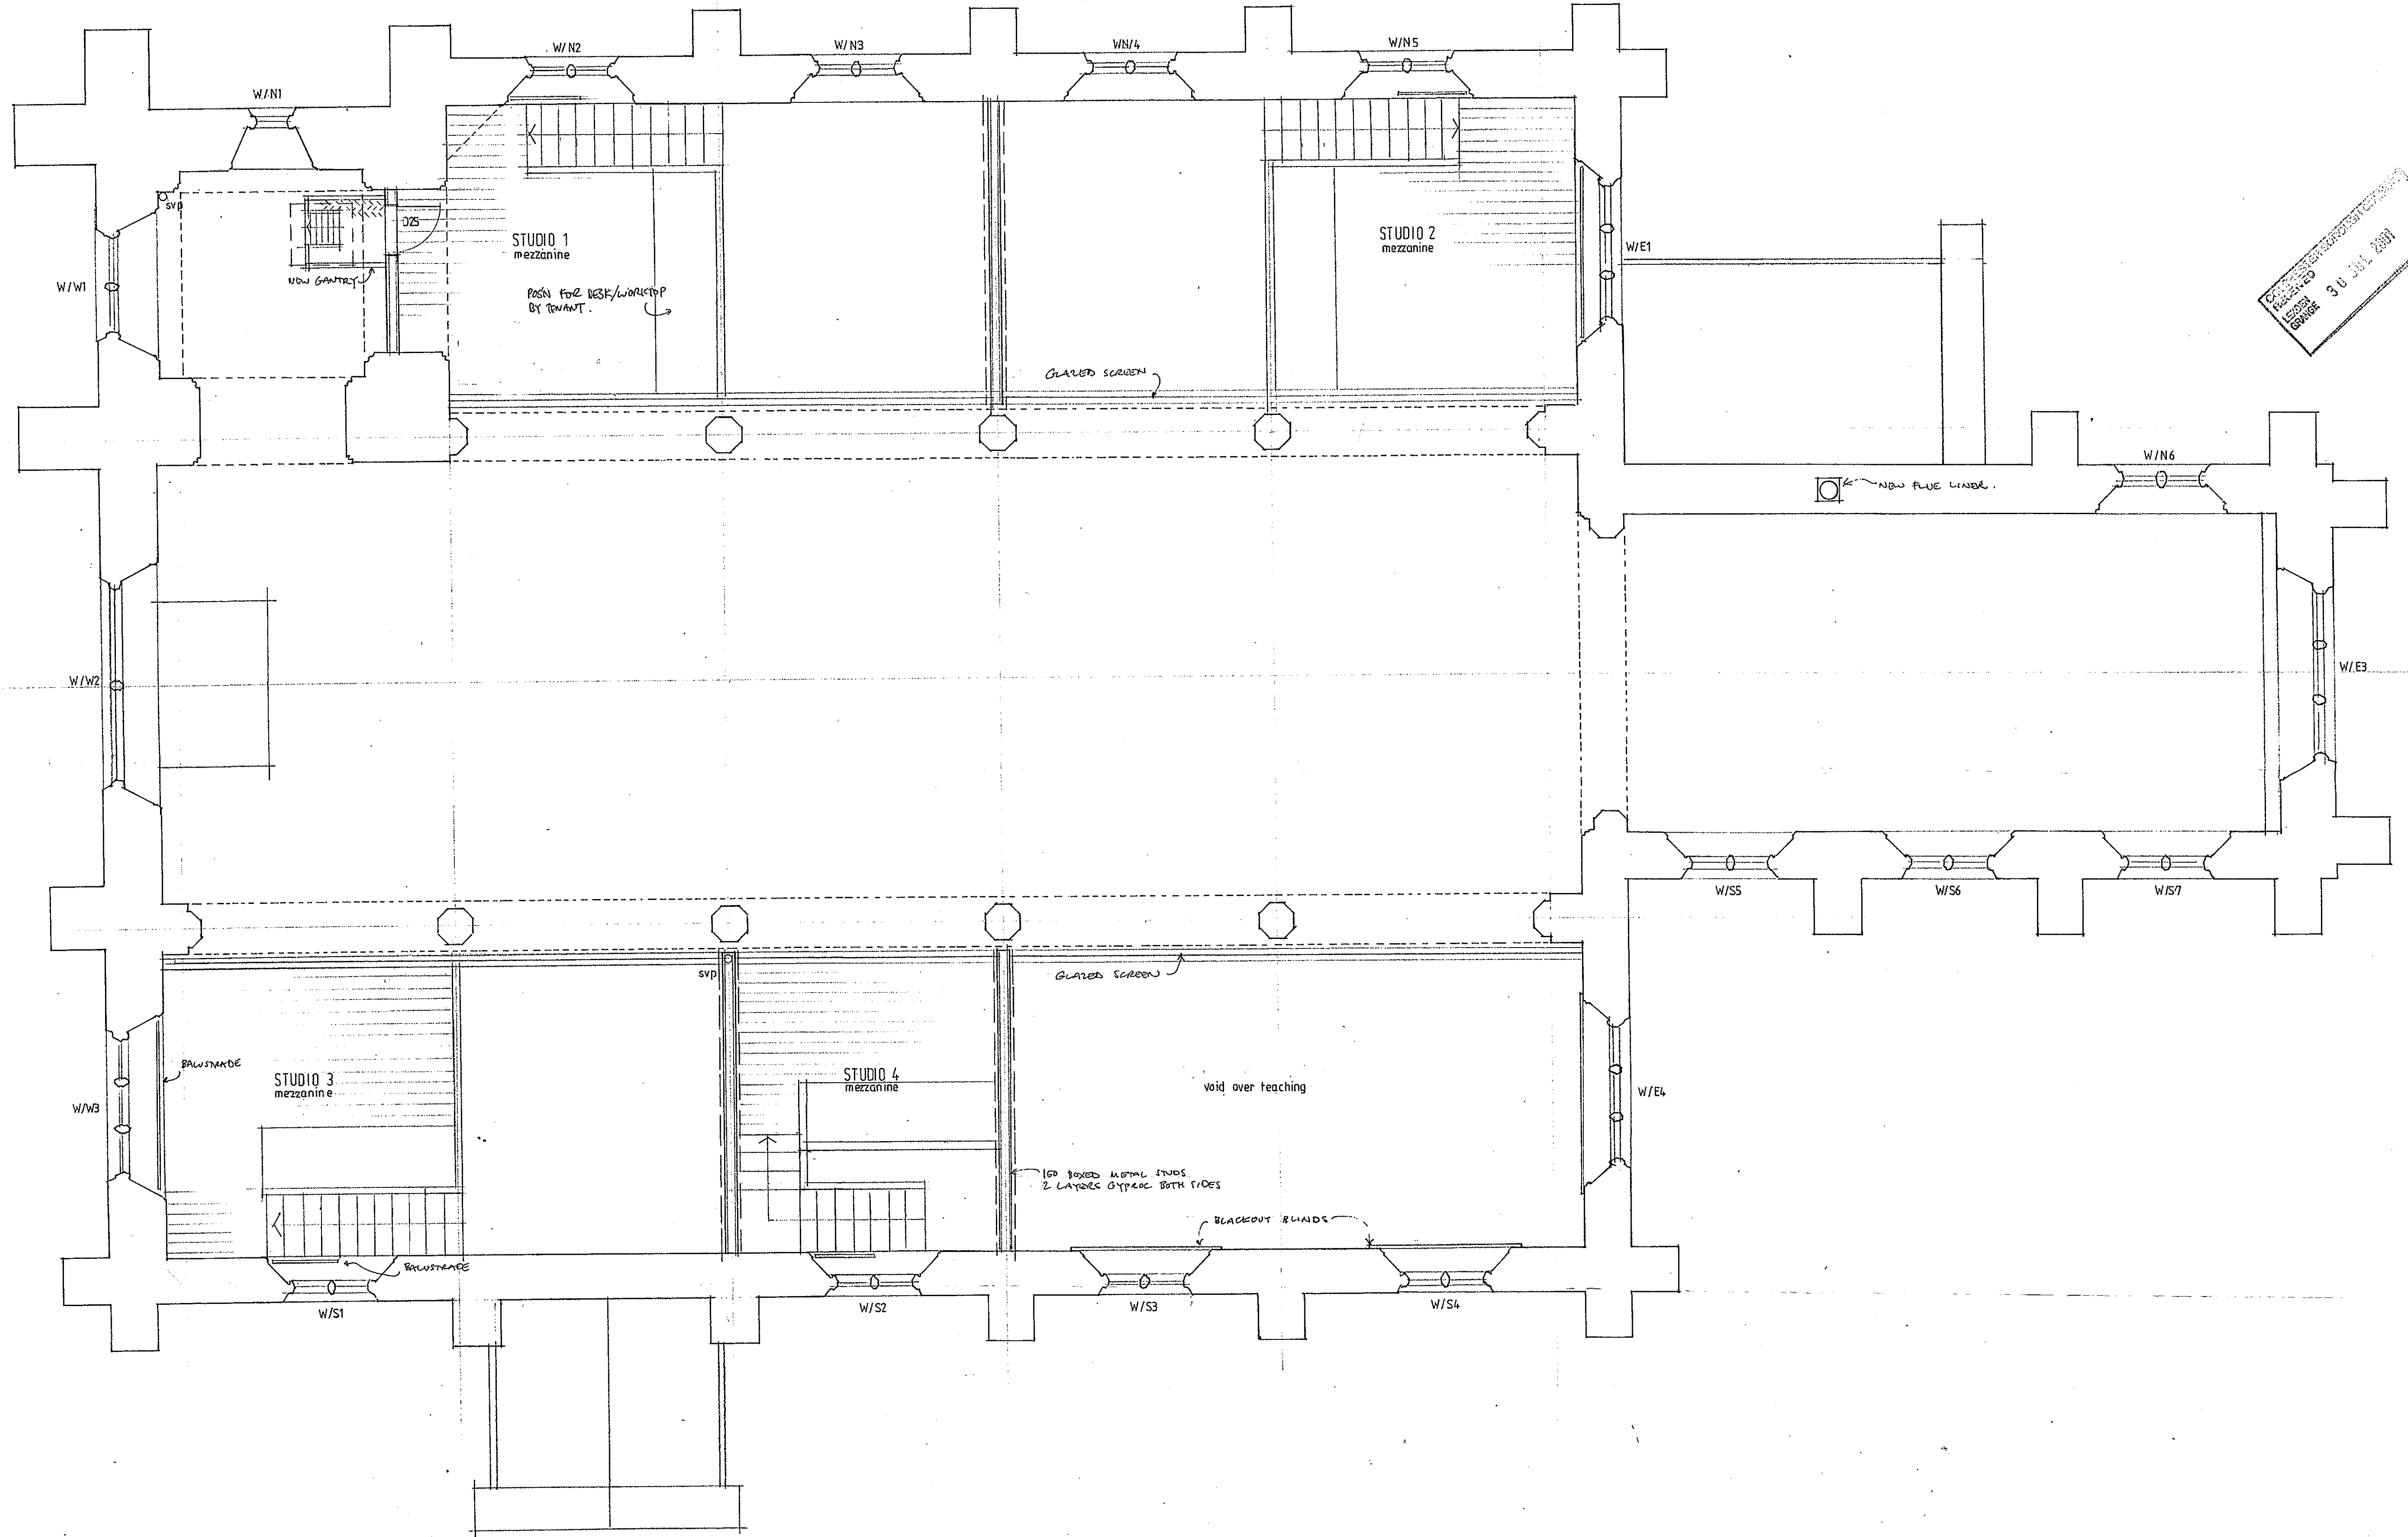


Checked by
 Drawn by
 Date 30 JUL 2001

FREELAND REES ROBERTS ARCHITECTS 25 City Road Cambridge CB1 1DP Telephone (01223) 366555				drawing title MEZZANINE PROPOSED			
client	job title	scale	drawn	date	job no	dwg no	rev
BIRCH SPIRE ARTS TRUST	ST PETER, BIRCH	1:50	JL	July 01	98.17	202	

NOTES
 1) DRAWINGS MUST NOT BE SCALED; WORK ONLY TO FIGURED DIMENSIONS
 2) CHECK ALL DIMENSIONS ON SITE BEFORE ORDERING MATERIALS OR PUTTING WORK IN HAND
 3) SHOP DRAWINGS OF MANUFACTURED ITEMS MUST BE APPROVED BY THE ARCHITECTS BEFORE WORK IS PUT IN HAND
 4) DIMENSIONS MUST BE VERIFIED ON SITE BEFORE PREPARATION OF SHOP DRAWINGS
 5) THE ARCHITECTS MUST BE NOTIFIED OF ANY DISCREPANCIES IMMEDIATELY
 6) IF IN DOUBT ASK


COL / 01 / 1204

LEICESTER BOROUGH COUNCIL
 1 JUL 2001

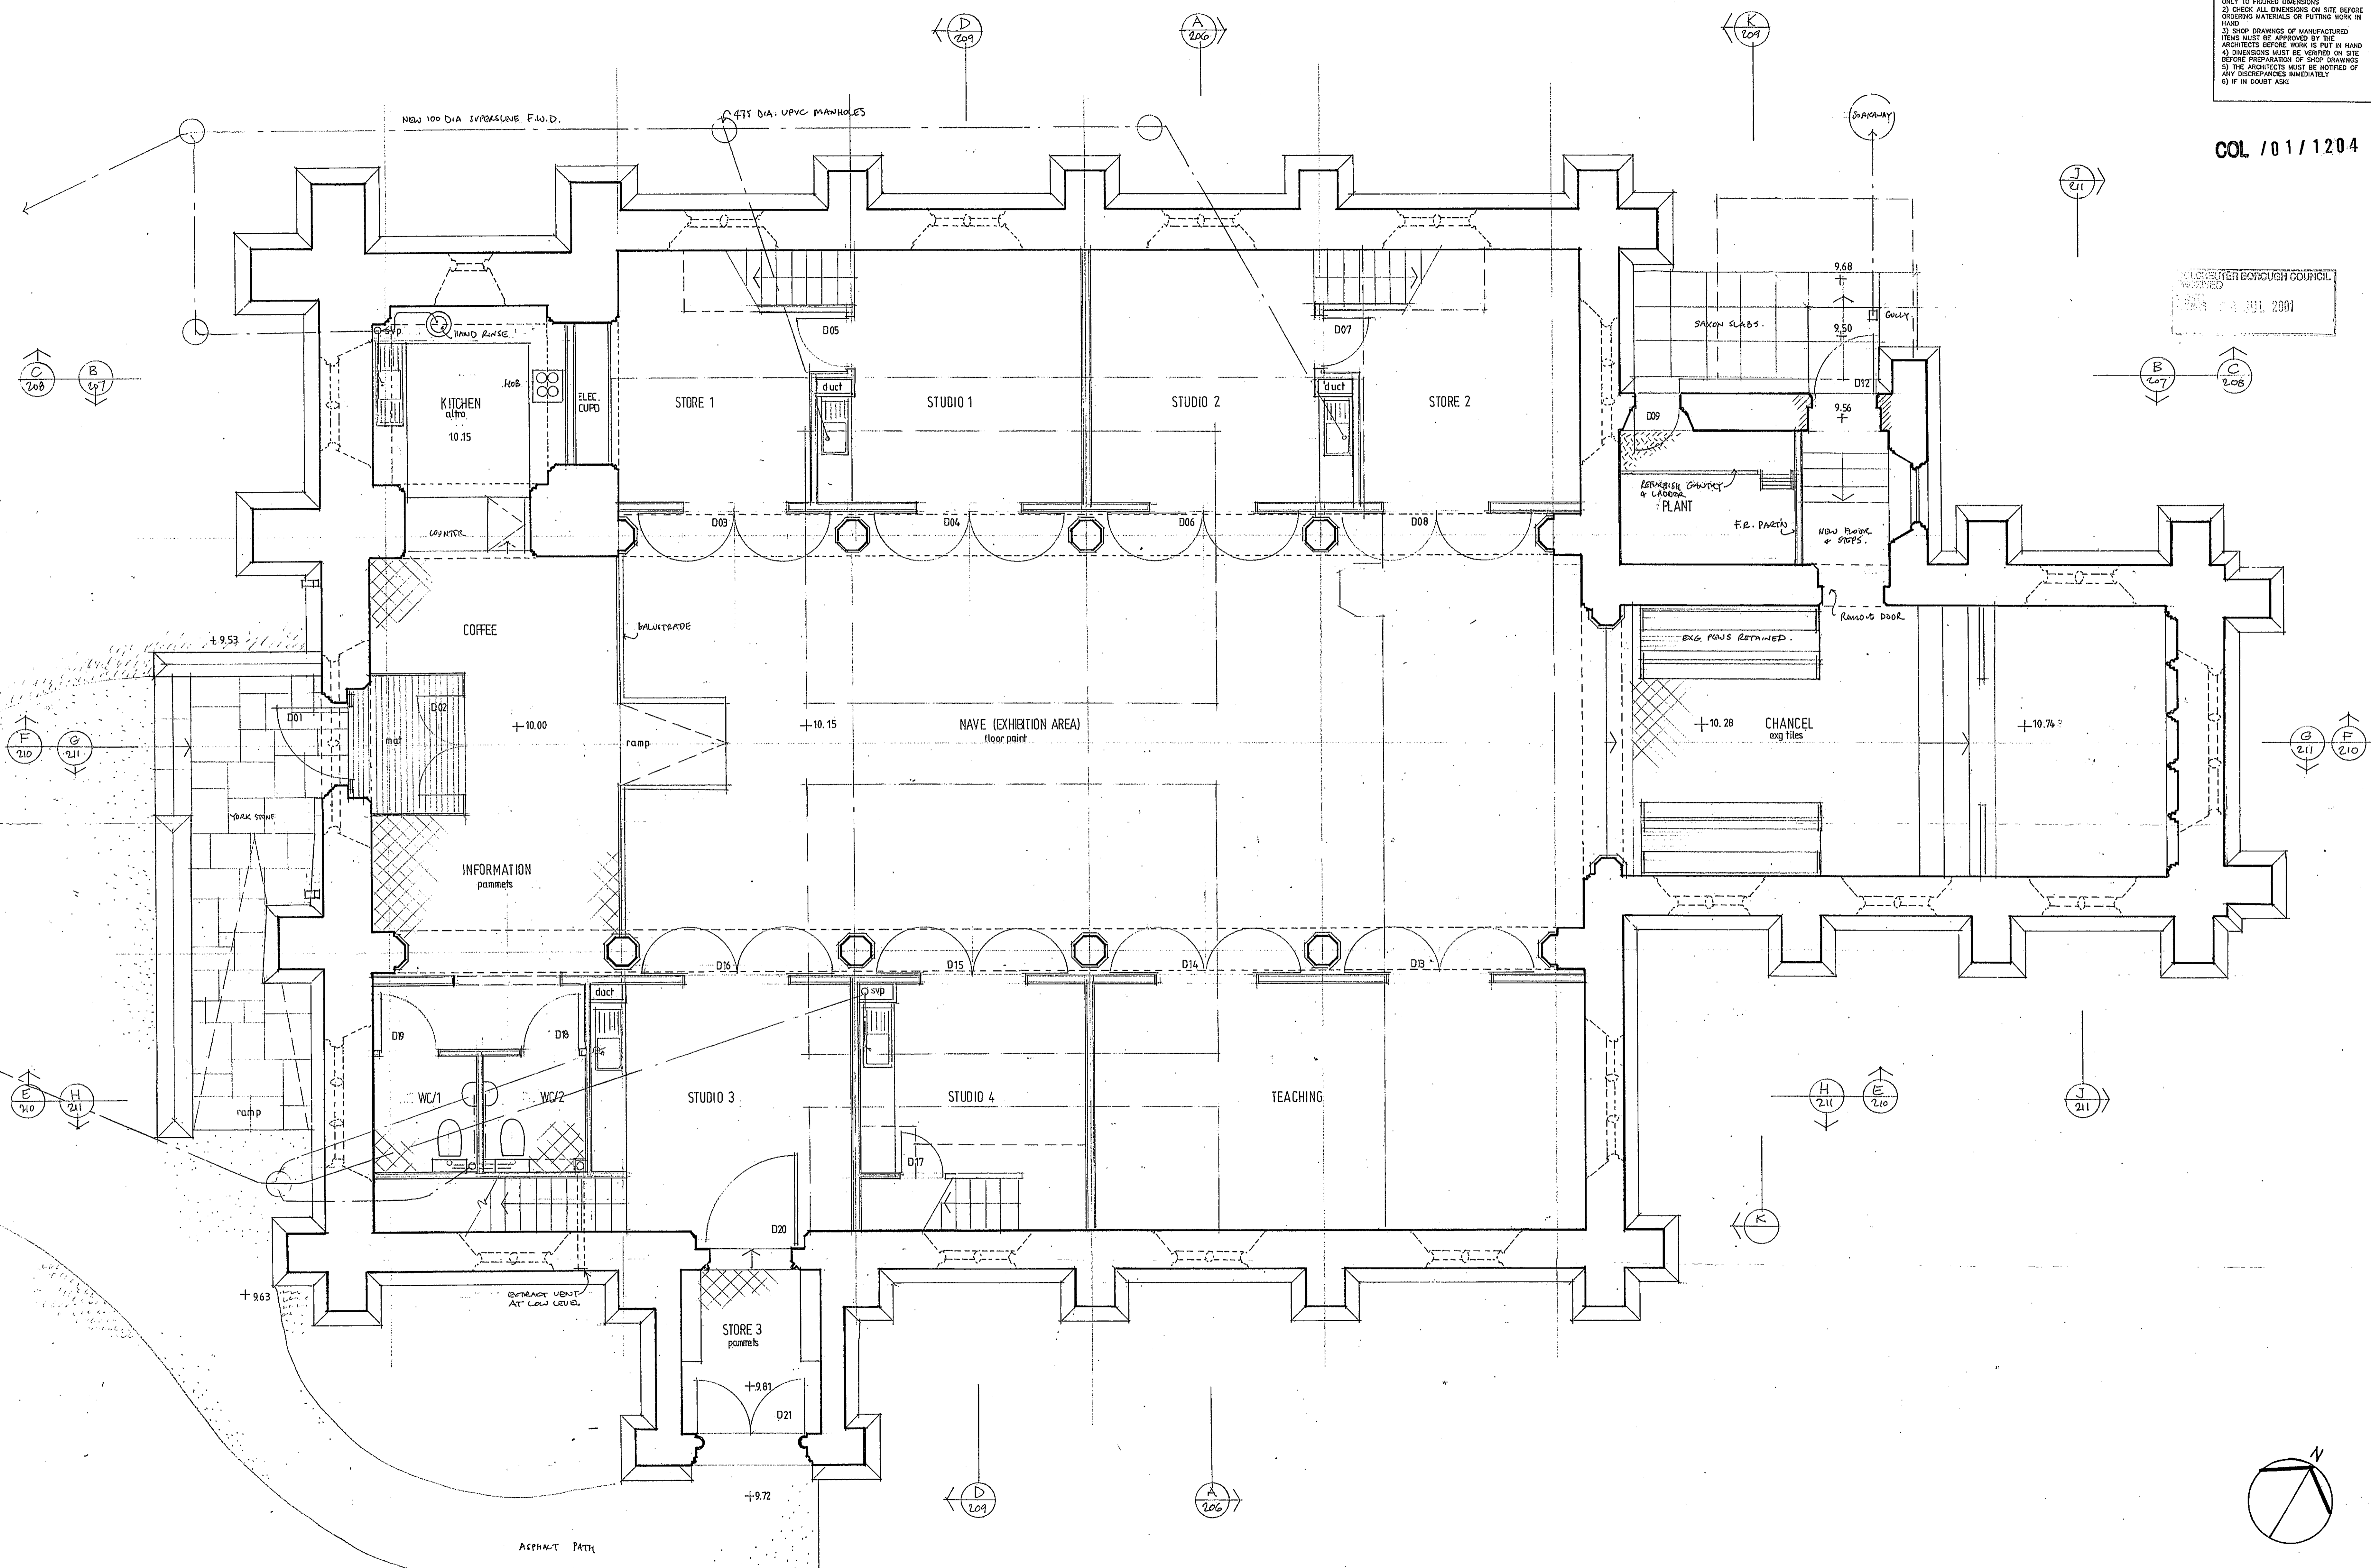


FREELAND REES ROBERTS ARCHITECTS 25 City Road Cambridge CB1 1DP Telephone (01223) 366555		drawing title GROUND FLOOR PROPOSED					
client BIRCH SPIRE ARTS TRUST	job title ST PETER, BIRCH	scale 1:50	drawn JL	date July 01	job no 98.17	dwg no 201	rev


NOTES
 1) DRAWINGS MUST NOT BE SCALED; WORK ONLY TO FIGURED DIMENSIONS
 2) CHECK ALL DIMENSIONS ON SITE BEFORE ORDERING MATERIALS OR PUTTING WORK IN HAND
 3) SHOP DRAWINGS OF MANUFACTURED ITEMS MUST BE APPROVED BY THE ARCHITECTS BEFORE WORK IS PUT IN HAND
 4) DIMENSIONS MUST BE VERIFIED ON SITE BEFORE PREPARATION OF SHOP DRAWINGS
 5) THE ARCHITECTS MUST BE NOTIFIED OF ANY DISCREPANCIES IMMEDIATELY
 6) IF IN DOUBT ASK

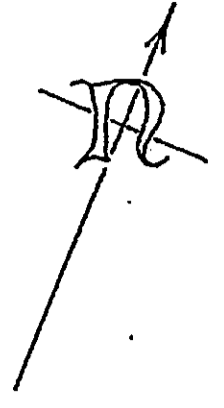

LB COL 101/1204

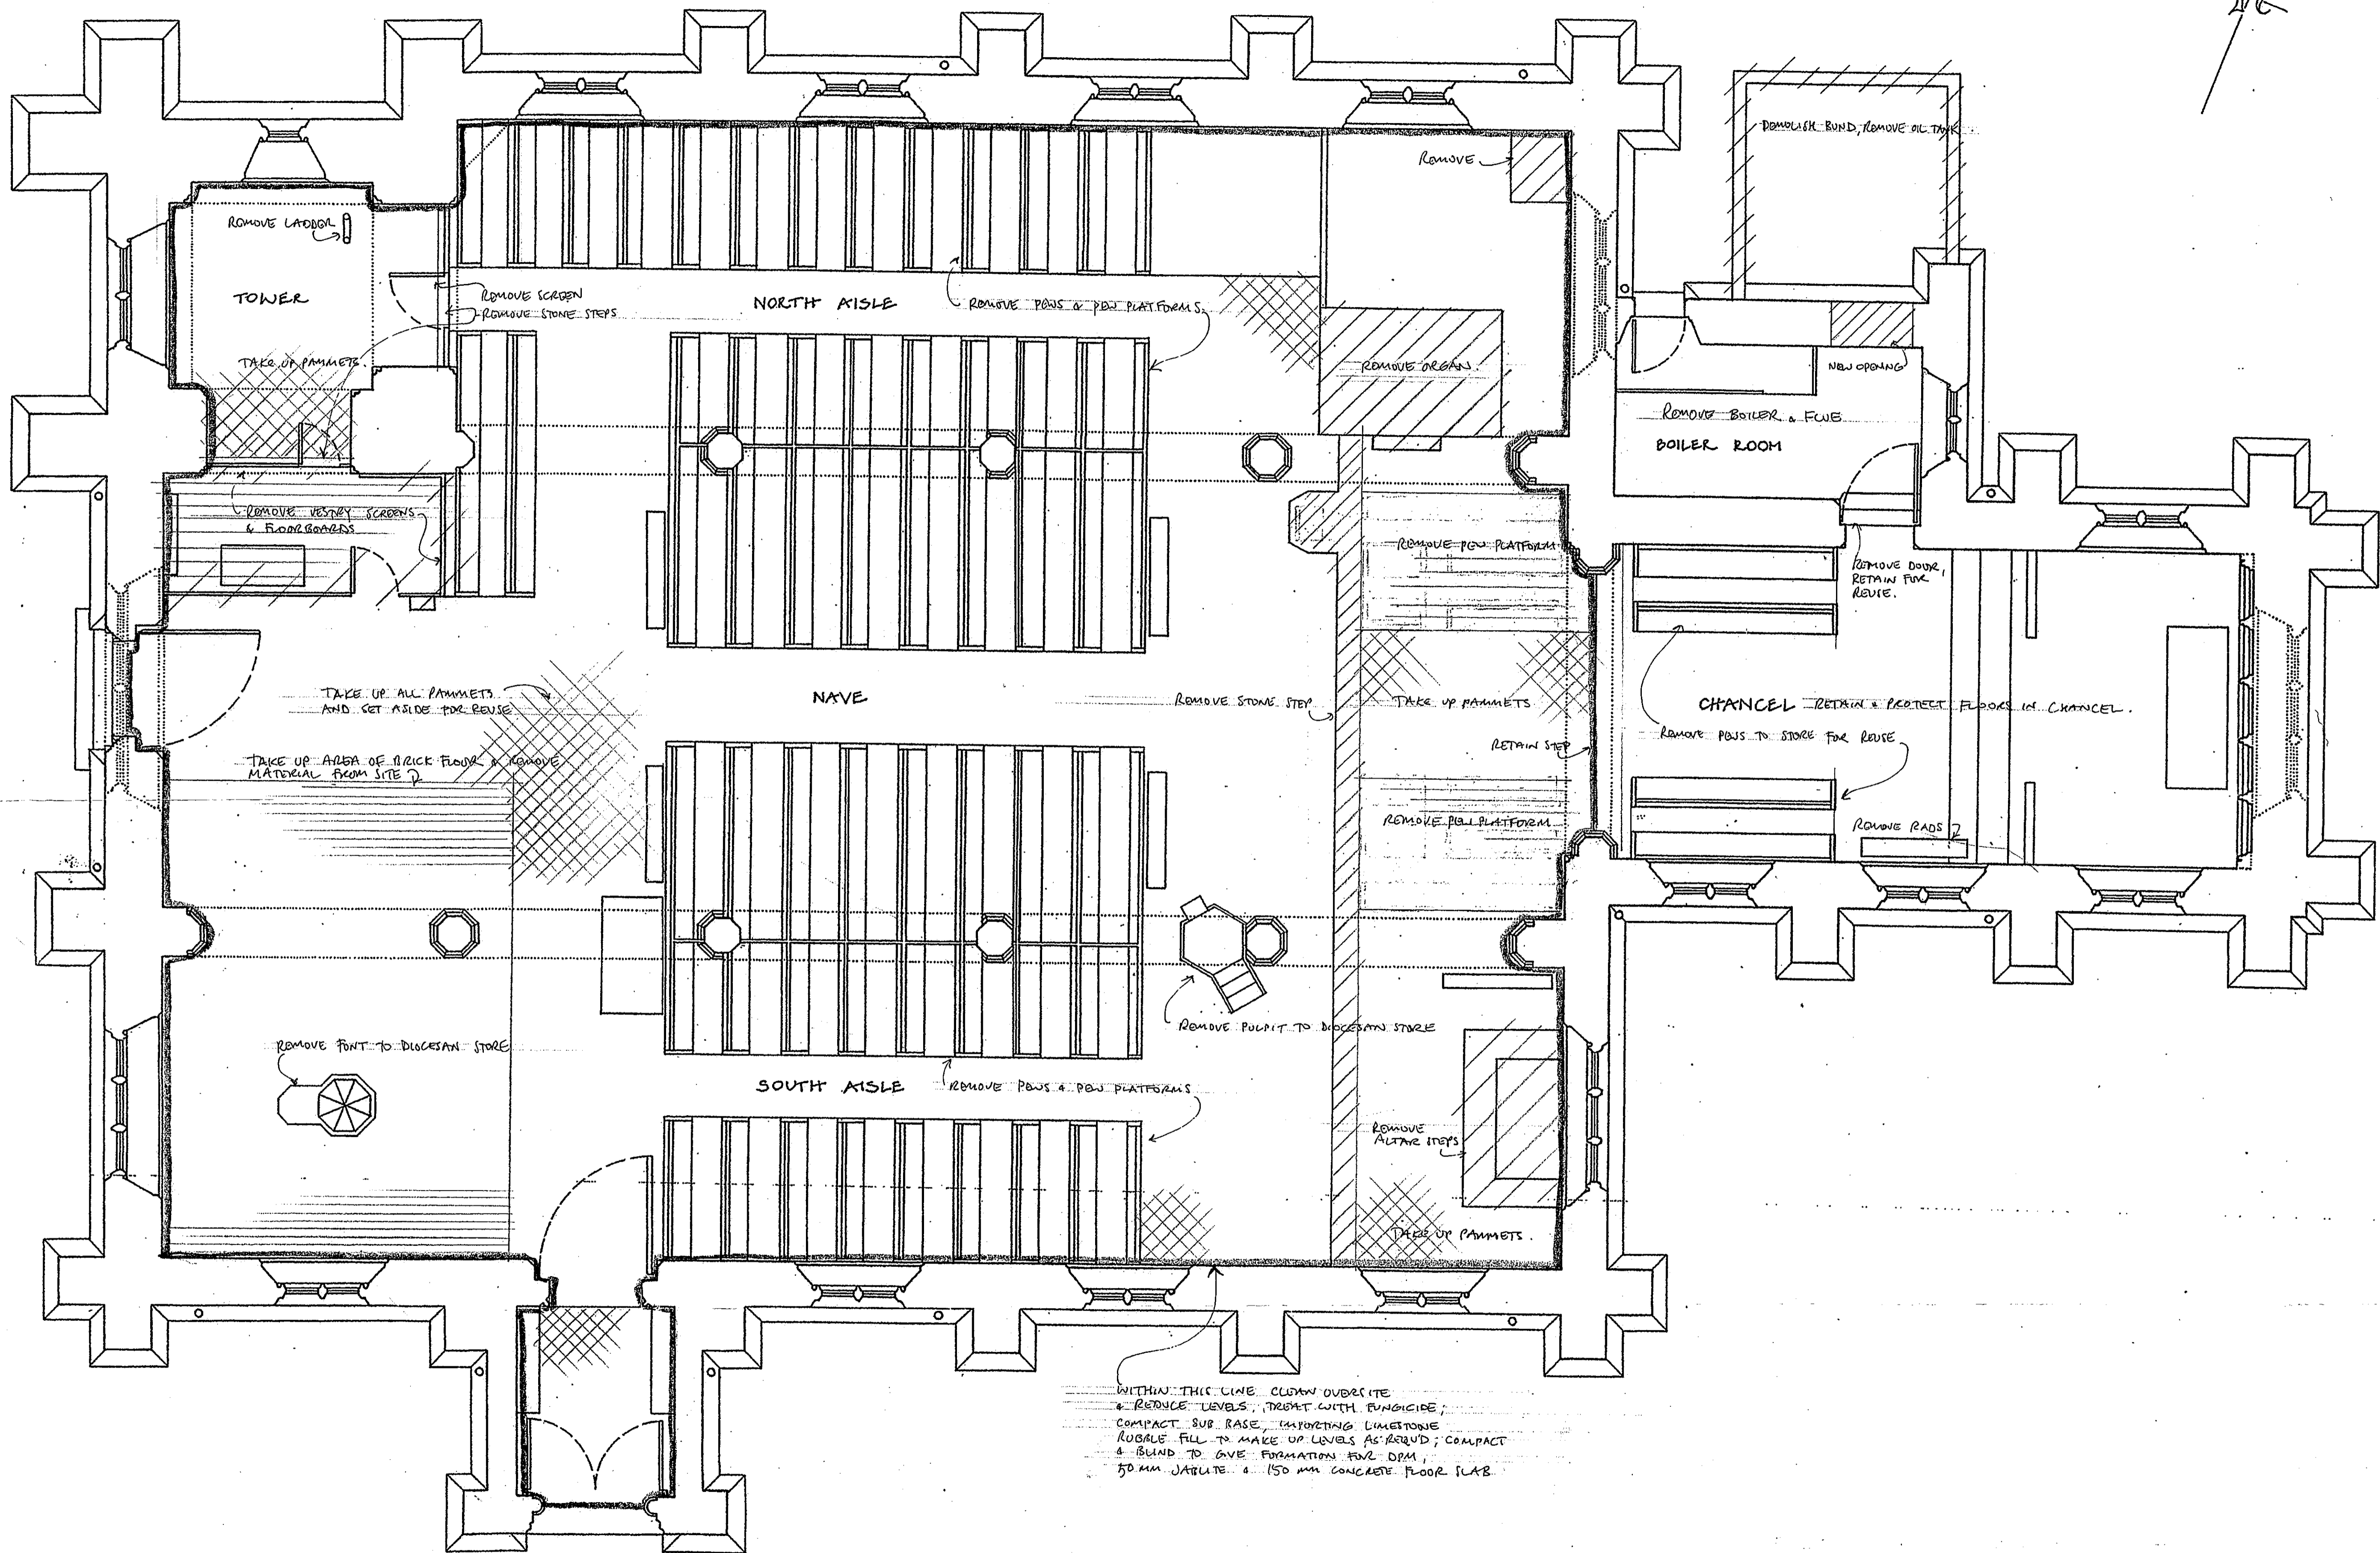

COLCHESTER BOULDER
 RECEIVED
 30 JUL 2001

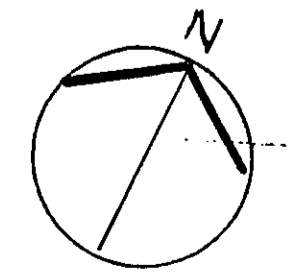

FREELAND REES ROBERTS ARCHITECTS 25 City Road Cambridge CB1 1DP Telephone (01223) 366555		drawing title GROUND FLOOR DEMOLITIONS					
client BIRCH SPIRE ARTS TRUST	job title ST PETER, BIRCH	scale 1:50	drawn JL	date July 01	job no 98.17	dwg no 200	rev