


LB/ COL / 01 / 1204

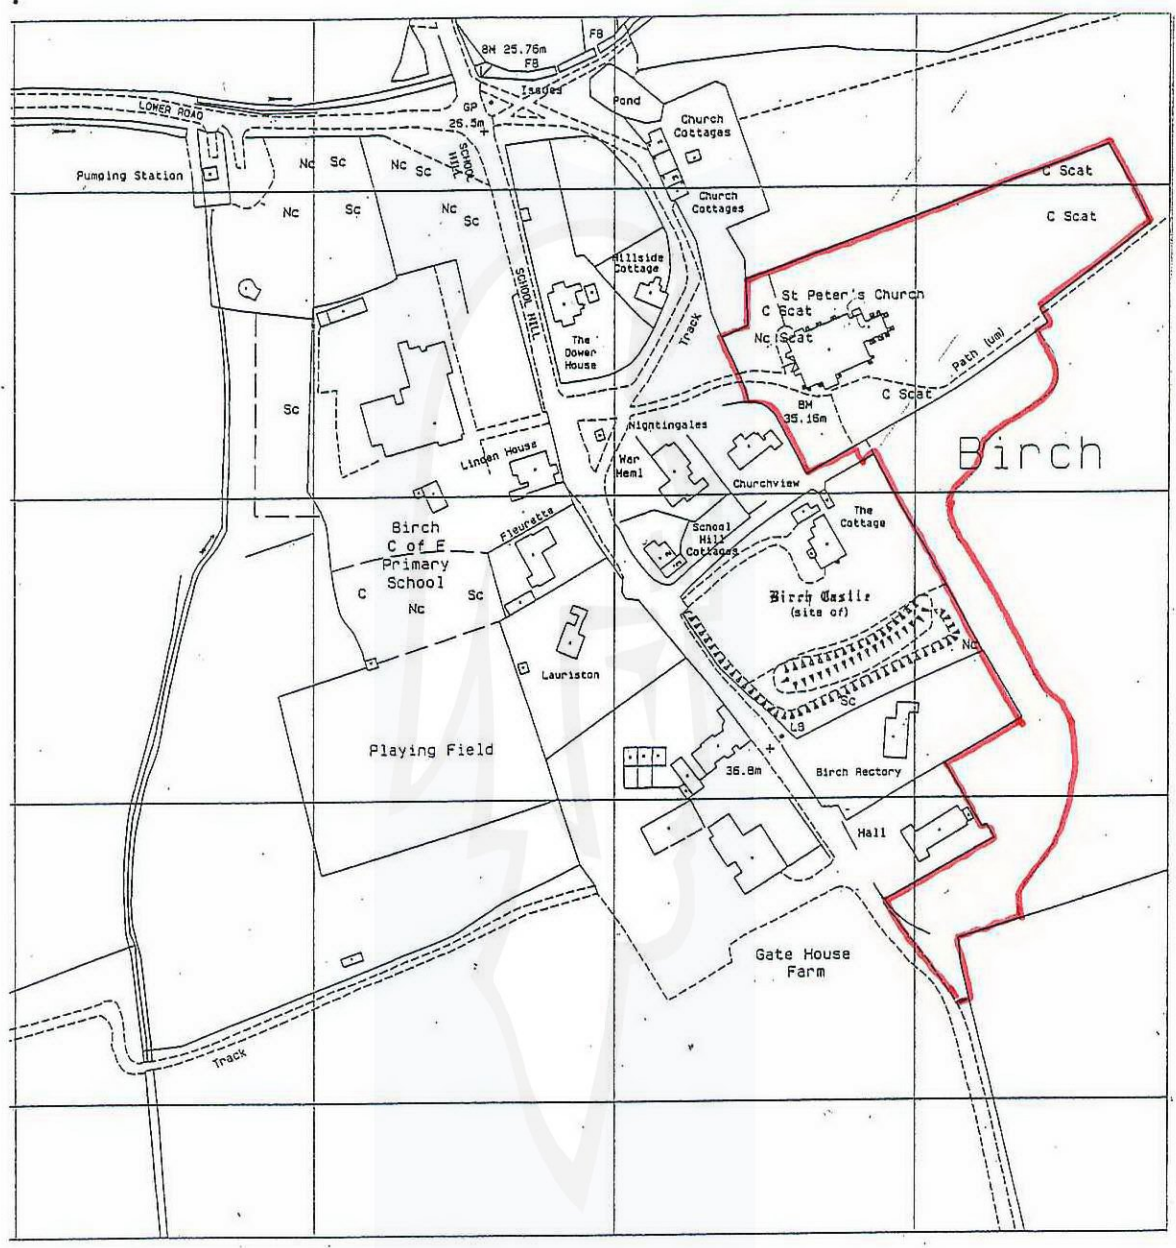

Based upon the Ordnance Survey map with the permission of the Controller HMSO Crown Copyright



Colchester

COLCHESTER BOROUGH COUNCIL
 RECEIVED
 LEYDEN GRANGE 30 JUL 2004

ST PETERS CHURCH BIRCH

LOCATION PLAN 1:1500.

COL 101/120A

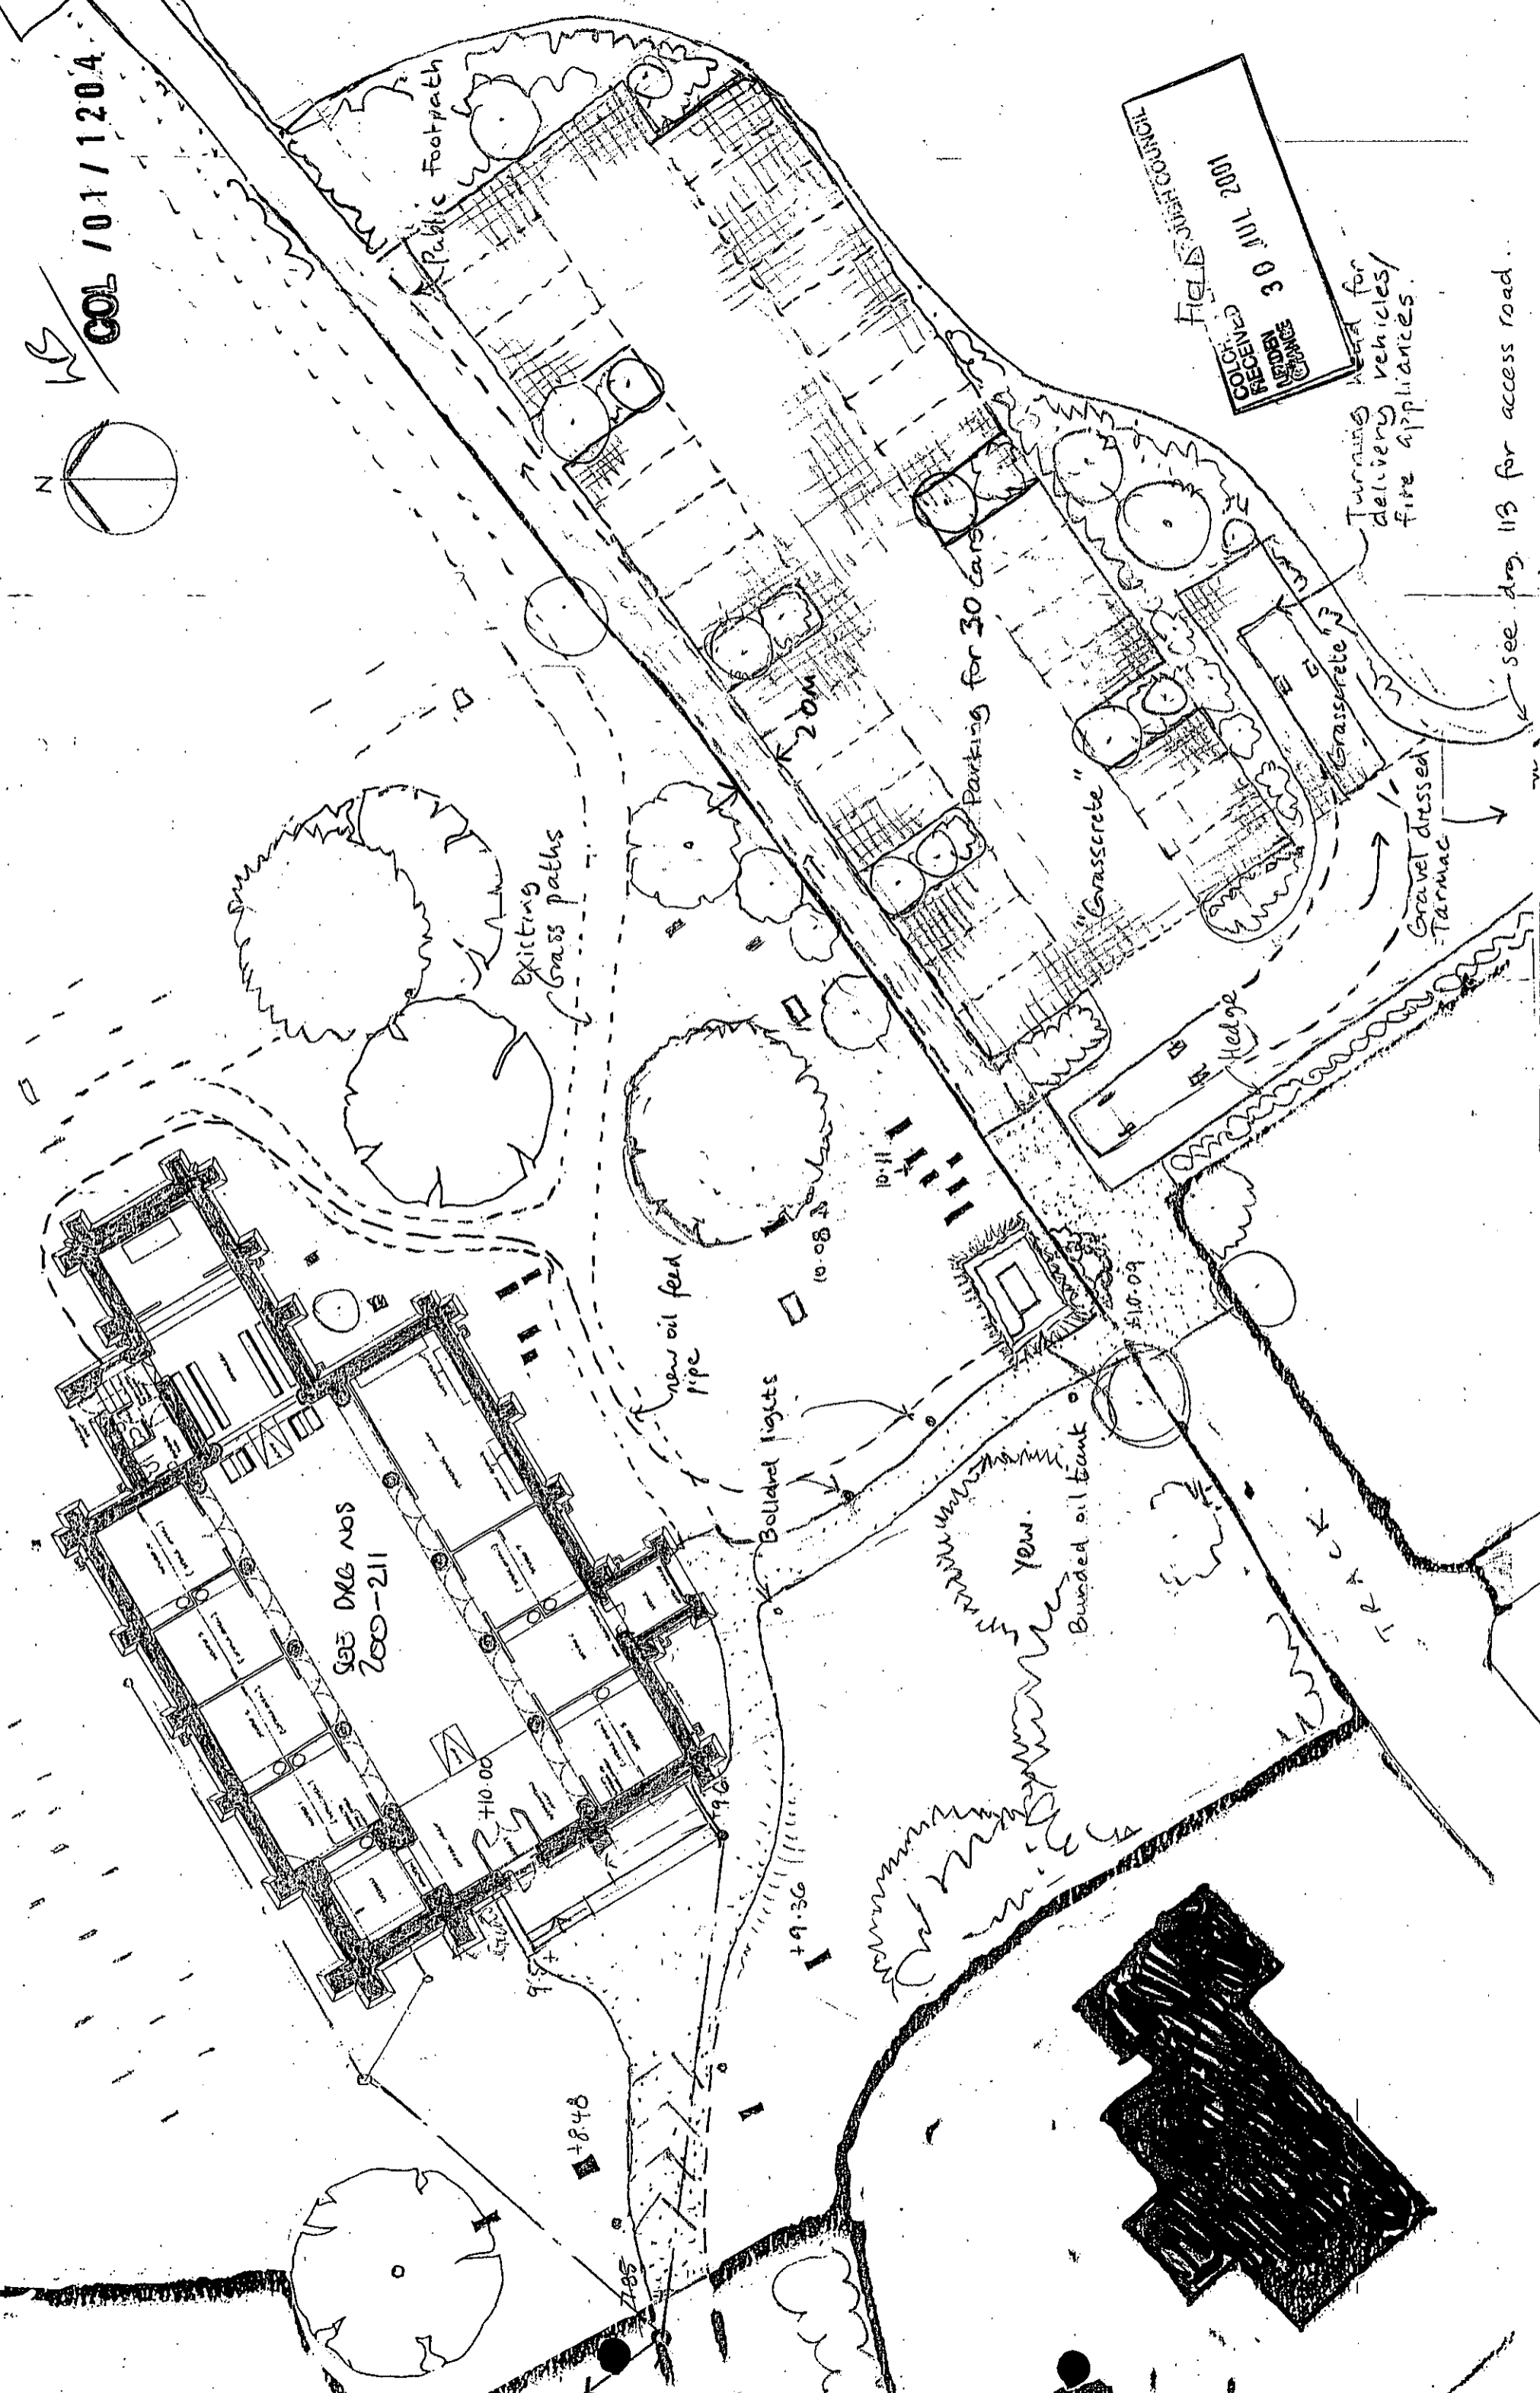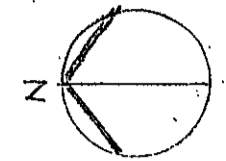


FIELD OFFICER COUNCIL
 30 MILL 2001
 GEORGE
 VERONICA

drawing title		SITE PLAN		
client		BIRCH SPIRE ARTS TRUST		
job title		ST PETER, BIRCH		
scale		1:250		
drawn		JL		
date		Mar 01		
job no		98.17		
dwg no		112		
rev		C		

FREE LAND REES ROBERTS ARCHITECTS
 25 City Road Cambridge CB1 1DP Telephone (01223) 366555

C 17.7.01 updated for planing B G.G.01 Parking revised A 31.5.01 Parking/plan revised

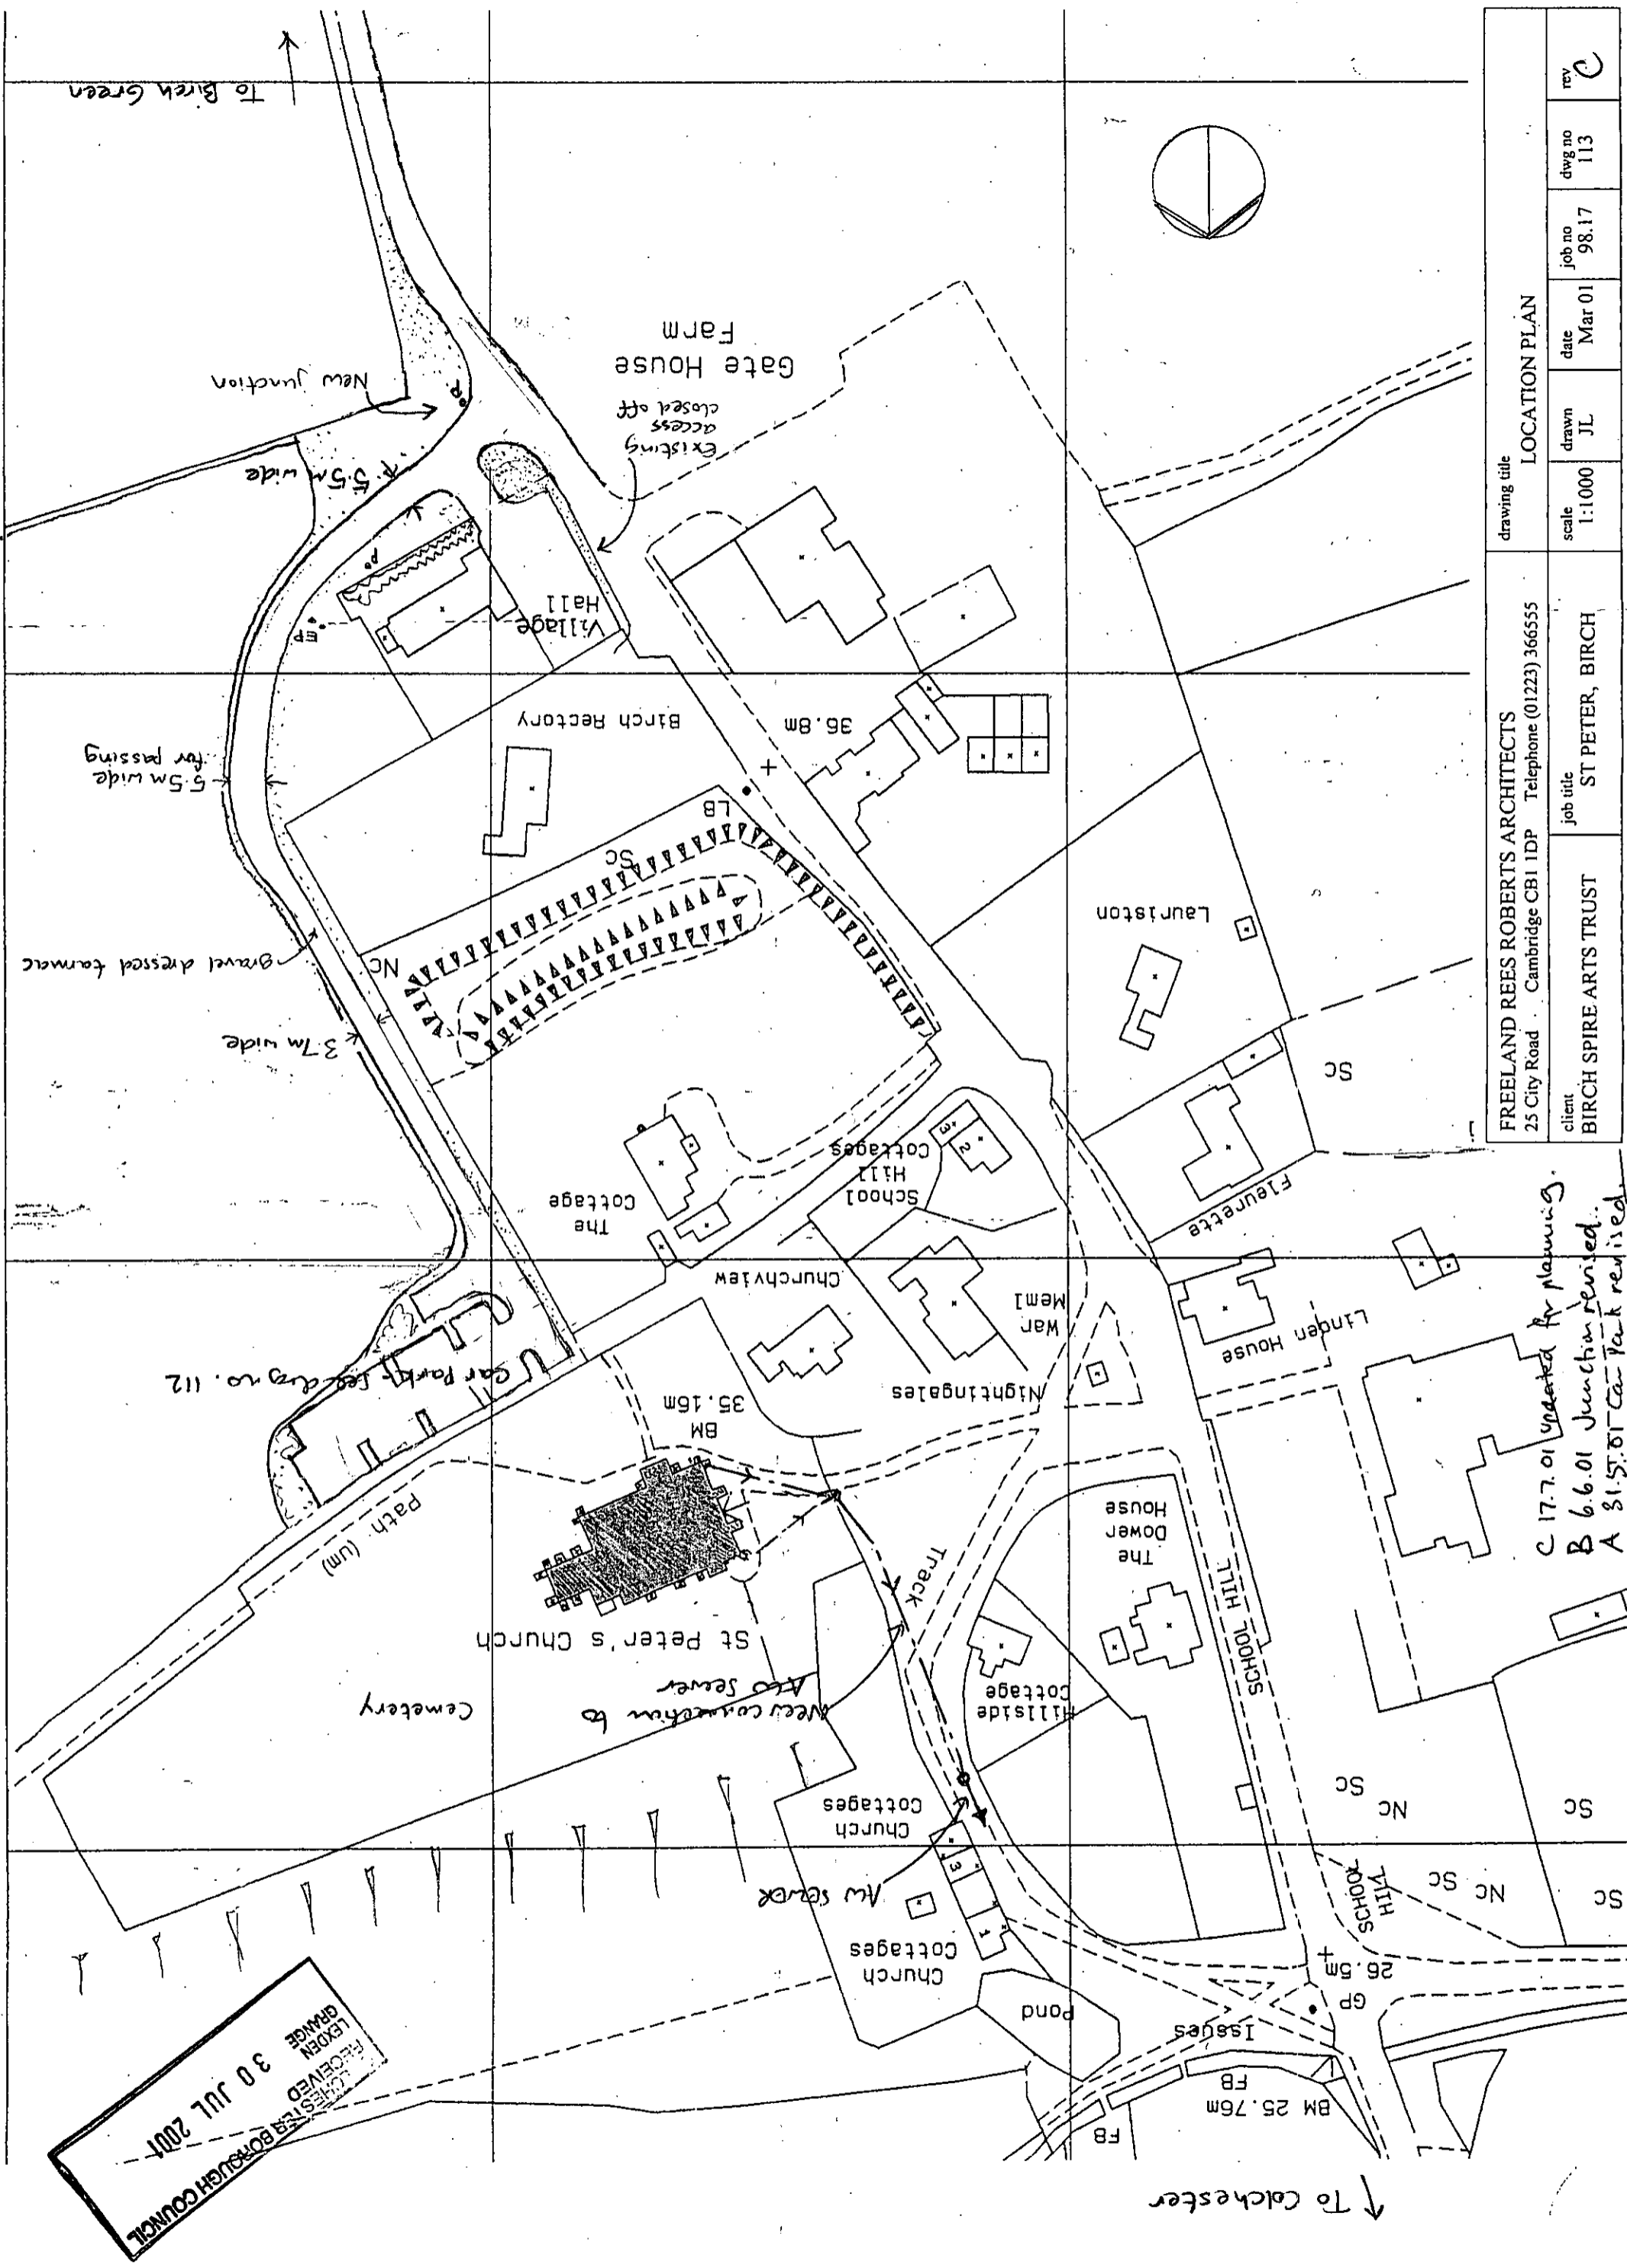


drawing title		LOCATION PLAN		
client		BIRCH SPIRE ARTS TRUST		
job title		ST PETER, BIRCH		
drawing		JL		
date		Mar 01		
job no		98.17		
dwg no		113		
rev		C		

C 17.7.01 updated for planning
 B 6.6.01 Junction revised.
 A 31.5.01 Car Park revised

RECEIVED
 REQUESTED
 30 JUL 2001
 LEADEN GRANGE
 CHESTER BOROUGH COUNCIL


COL / 01 / 1204

COL / 01 / 1204

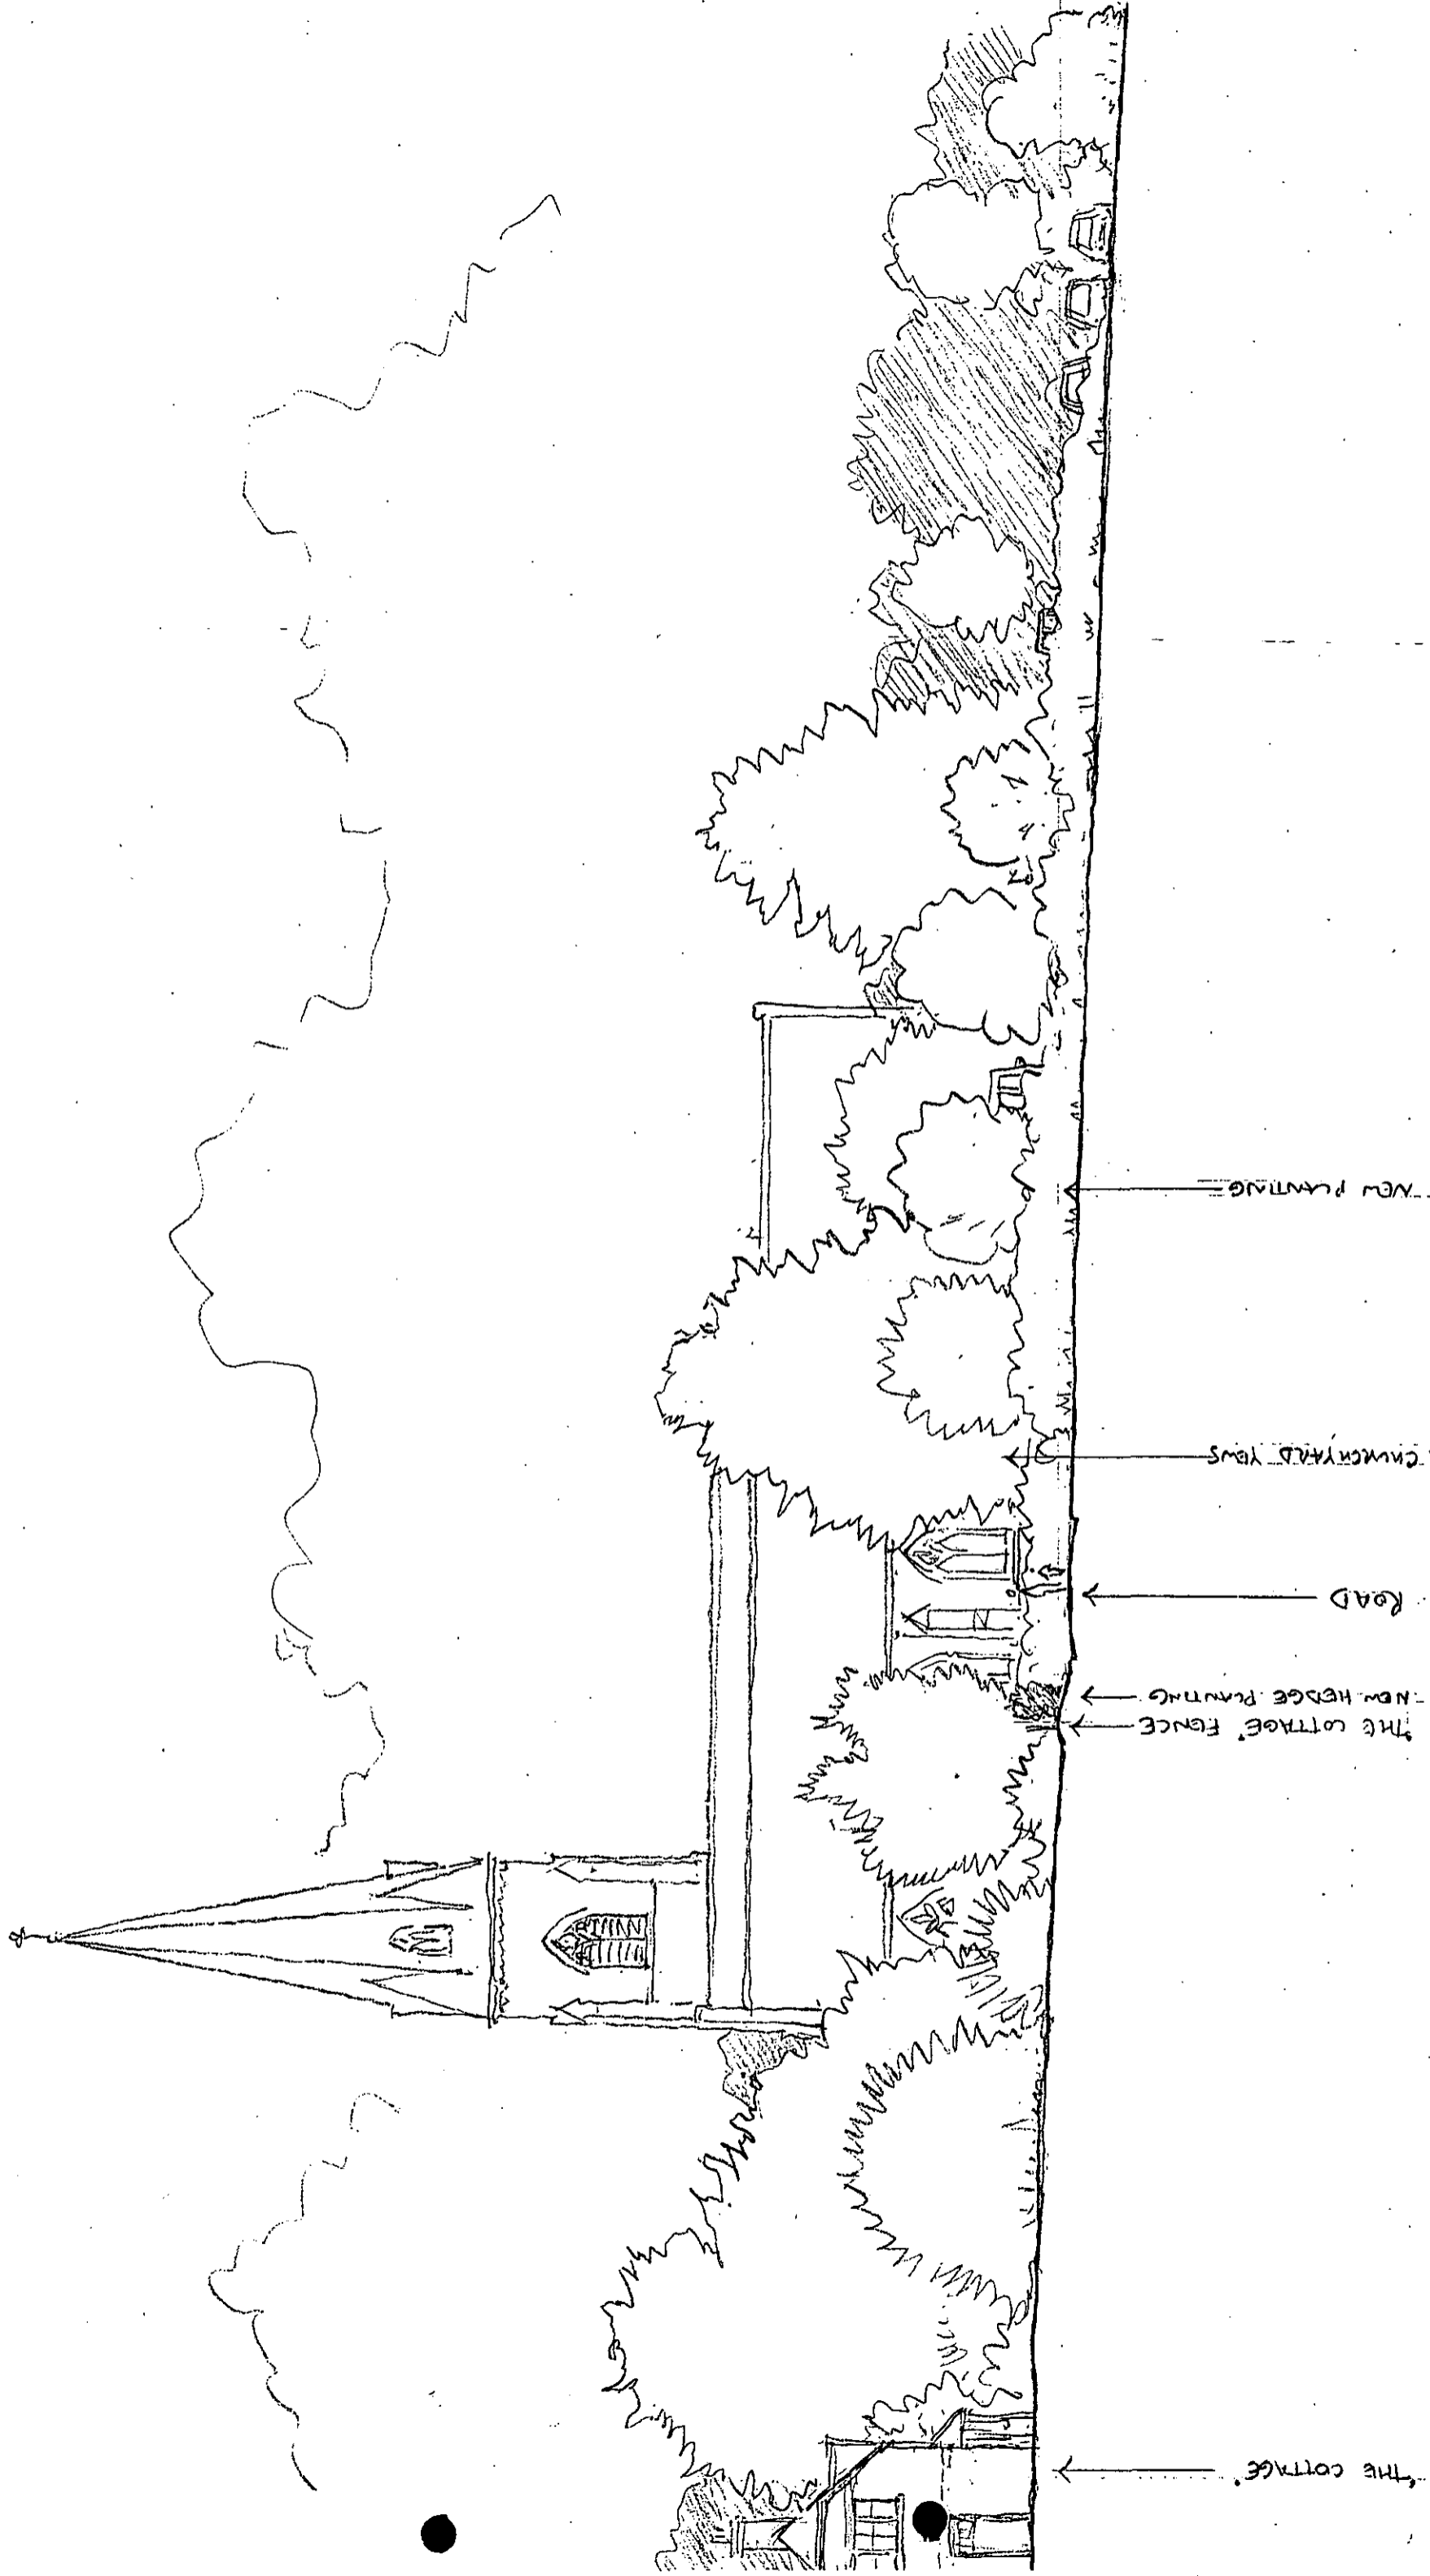

draw		VIEW FROM SOUTH EAST					
FREE LAND REES ROBERTS ARCHITECTS 25 City Road Cambridge CB1 1DP Telephone (01223) 366555		scale	drawn	date	job no	dwg no	rev
client BIRCH SPIRE ARTS TRUST		1:200	JL	July 01	98.17	120	
job title ST PETER, BIRCH							

COL / 011 / 1204

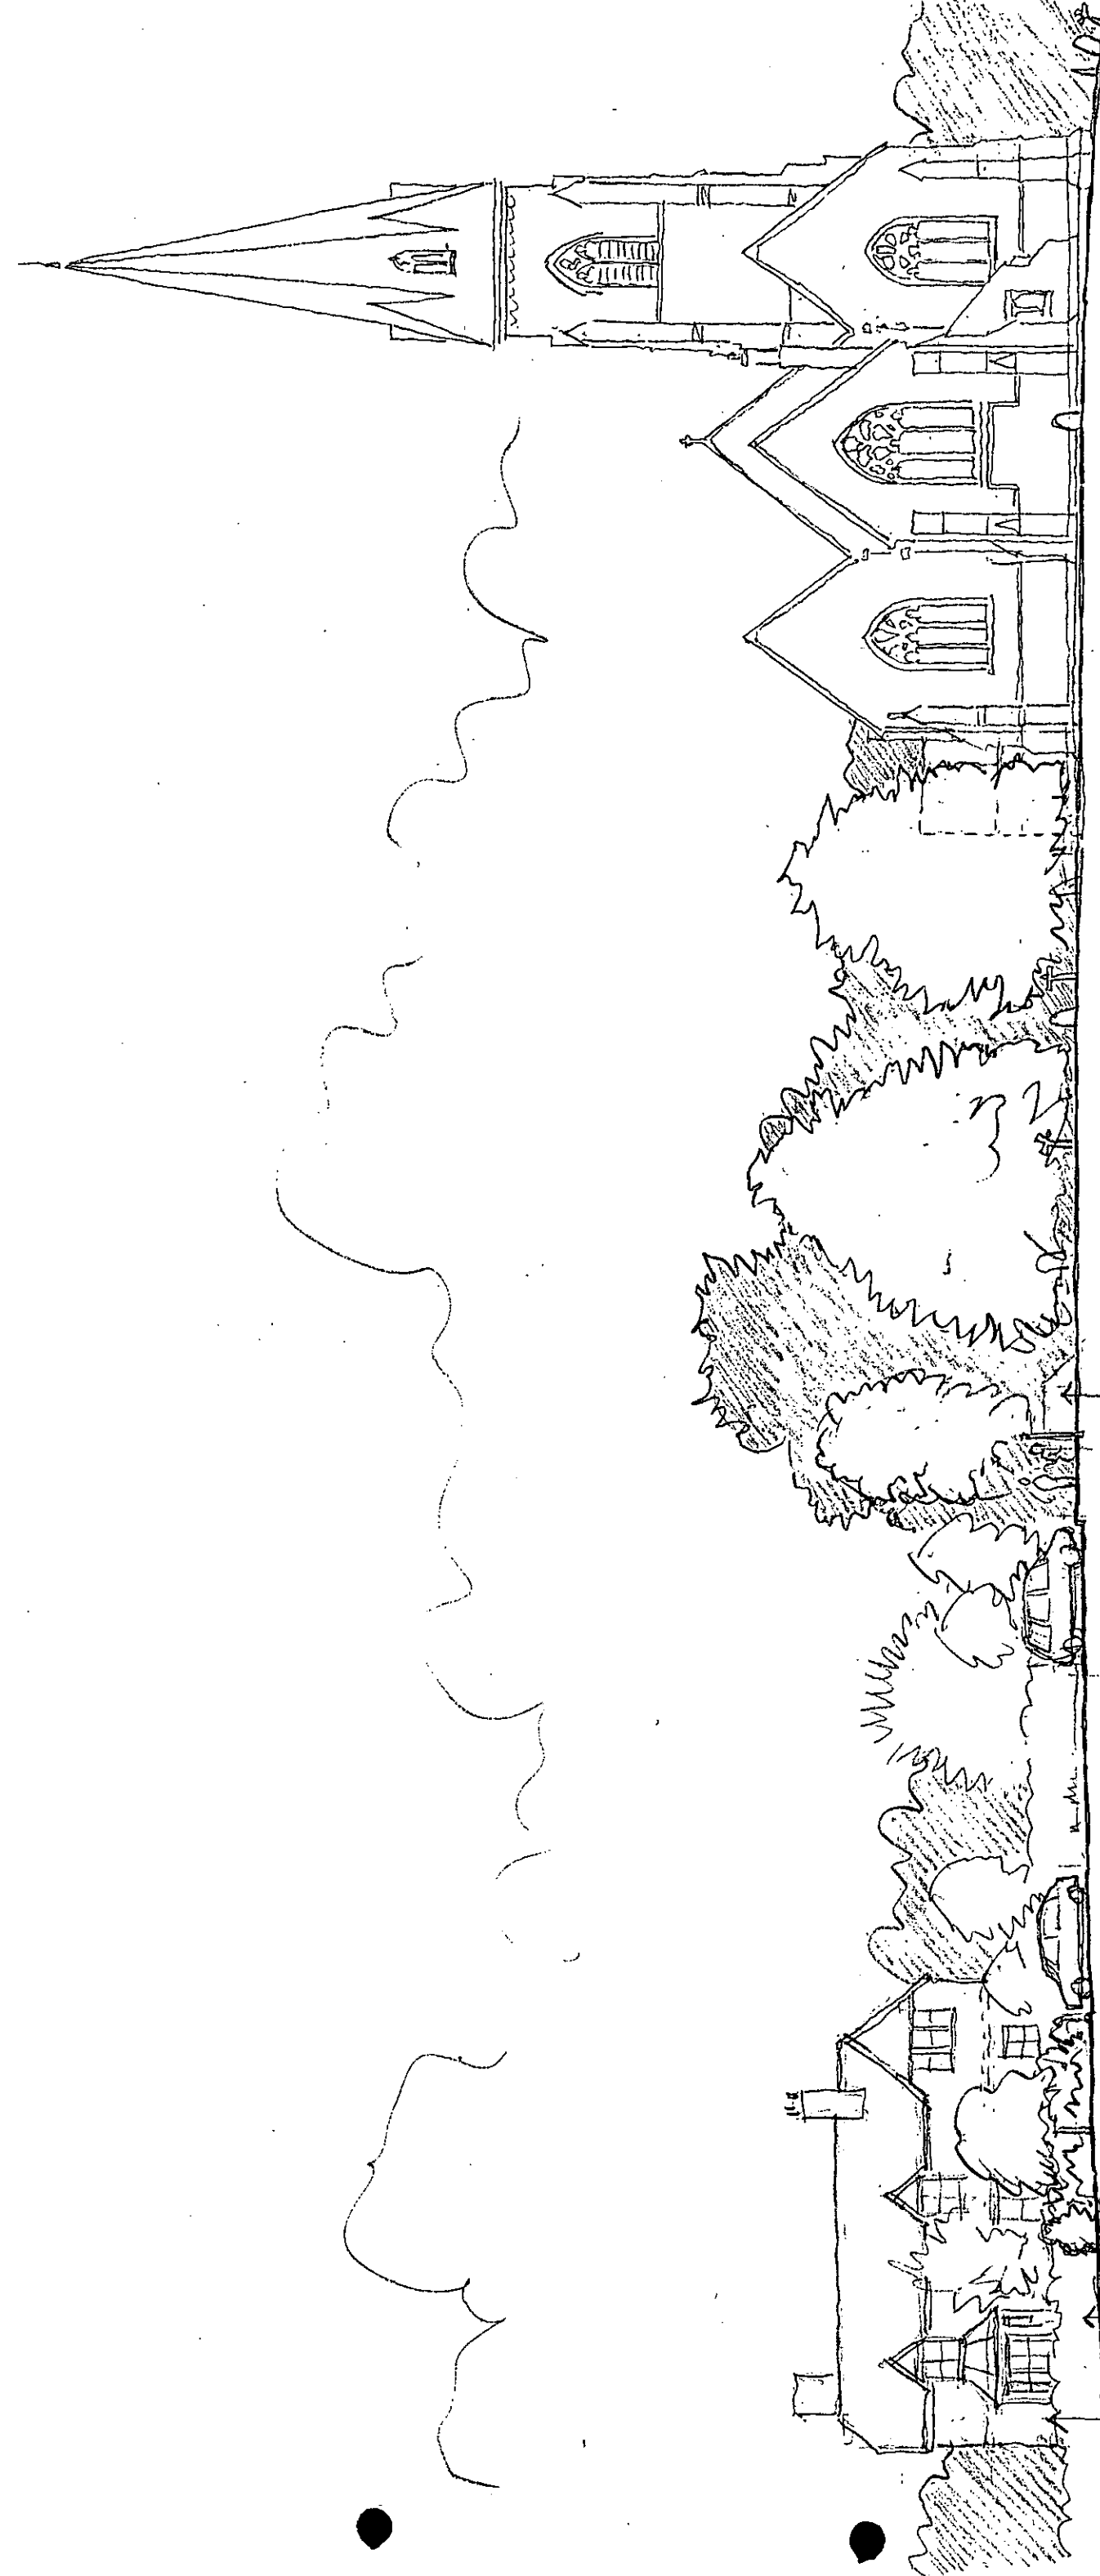


"THE COTTAGE"
 HEDGE PLANTING
 TO POST & RAIL FENCE
 PARKING AREA
 PUBLIC FOOTPATH
 CHURCHYARD FENCE
 DITCH BANK BOUND

drawing title SECTION THROUGH SITE LOOKING SOUTH WEST		drawing title SECTION THROUGH SITE LOOKING SOUTH WEST	
client BIRCH SPIRE ARTS TRUST		client BIRCH SPIRE ARTS TRUST	
job title ST PETER, BIRCH		job title ST PETER, BIRCH	
scale 1:200		scale 1:200	
drawn JL		drawn JL	
date July 01		date July 01	
job no 98.17		job no 98.17	
dwg no 121		dwg no 121	
rev		rev	


FREELAND REES ROBERTS ARCHITECTS
 25 City Road Cambridge CB1 1DP Telephone (01223) 366555

NOTES
 1) DRAWINGS MUST NOT BE SCALED; WORK ONLY TO FIGURED DIMENSIONS
 2) CHECK ALL DIMENSIONS ON SITE BEFORE ORDERING MATERIALS OR PUTTING WORK IN HAND
 3) SHOP DRAWINGS OF MANUFACTURED ITEMS MUST BE APPROVED BY THE ARCHITECTS BEFORE WORK IS PUT IN HAND
 4) DIMENSIONS MUST BE NOTED ON SITE BEFORE PREPARATION OF SHOP DRAWINGS
 5) THE ARCHITECTS MUST BE NOTIFIED OF ANY DISCREPANCIES IMMEDIATELY
 6) IF IN DOUBT ASK!

COL 701/1204

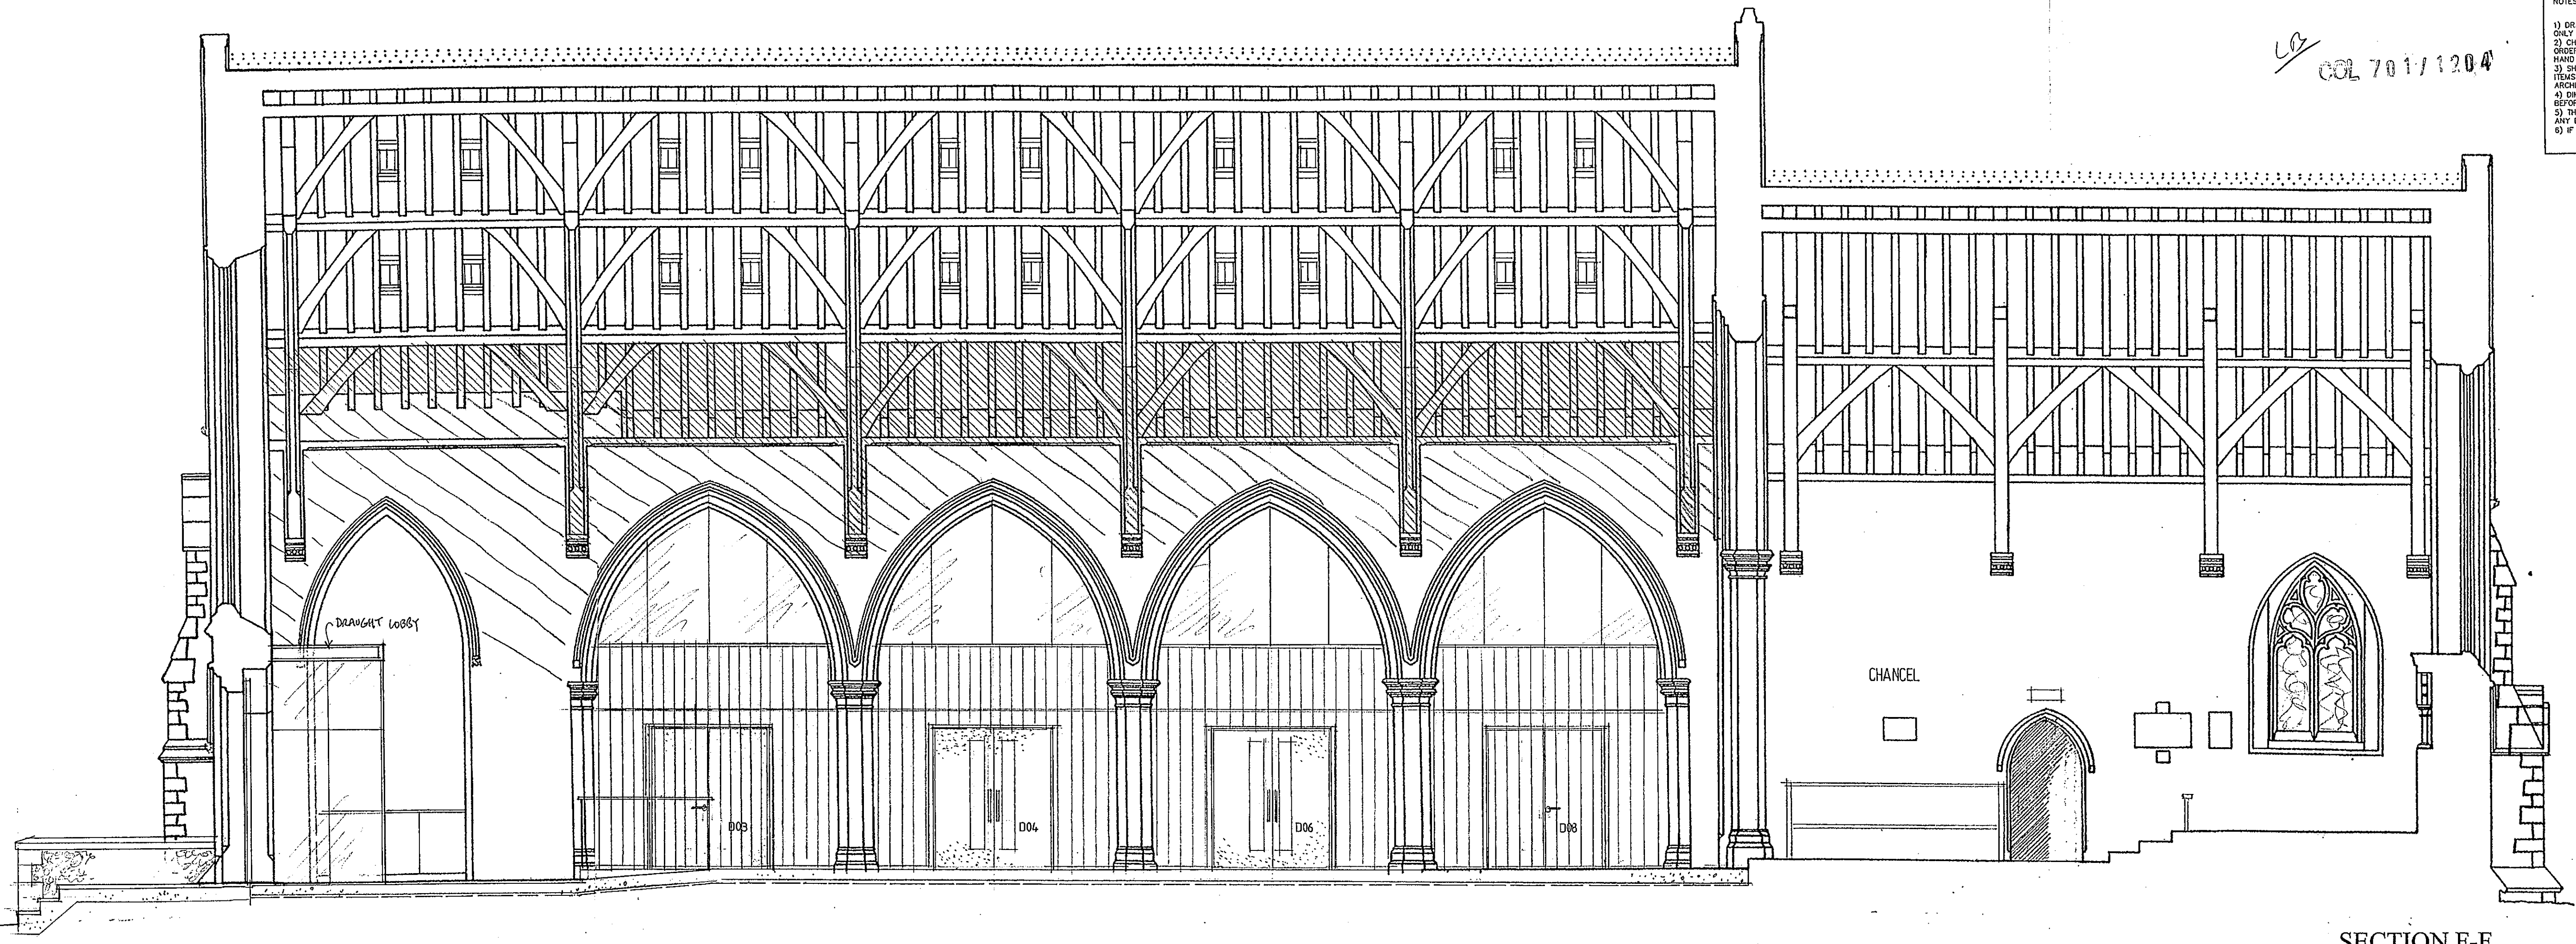

SECTION F-F

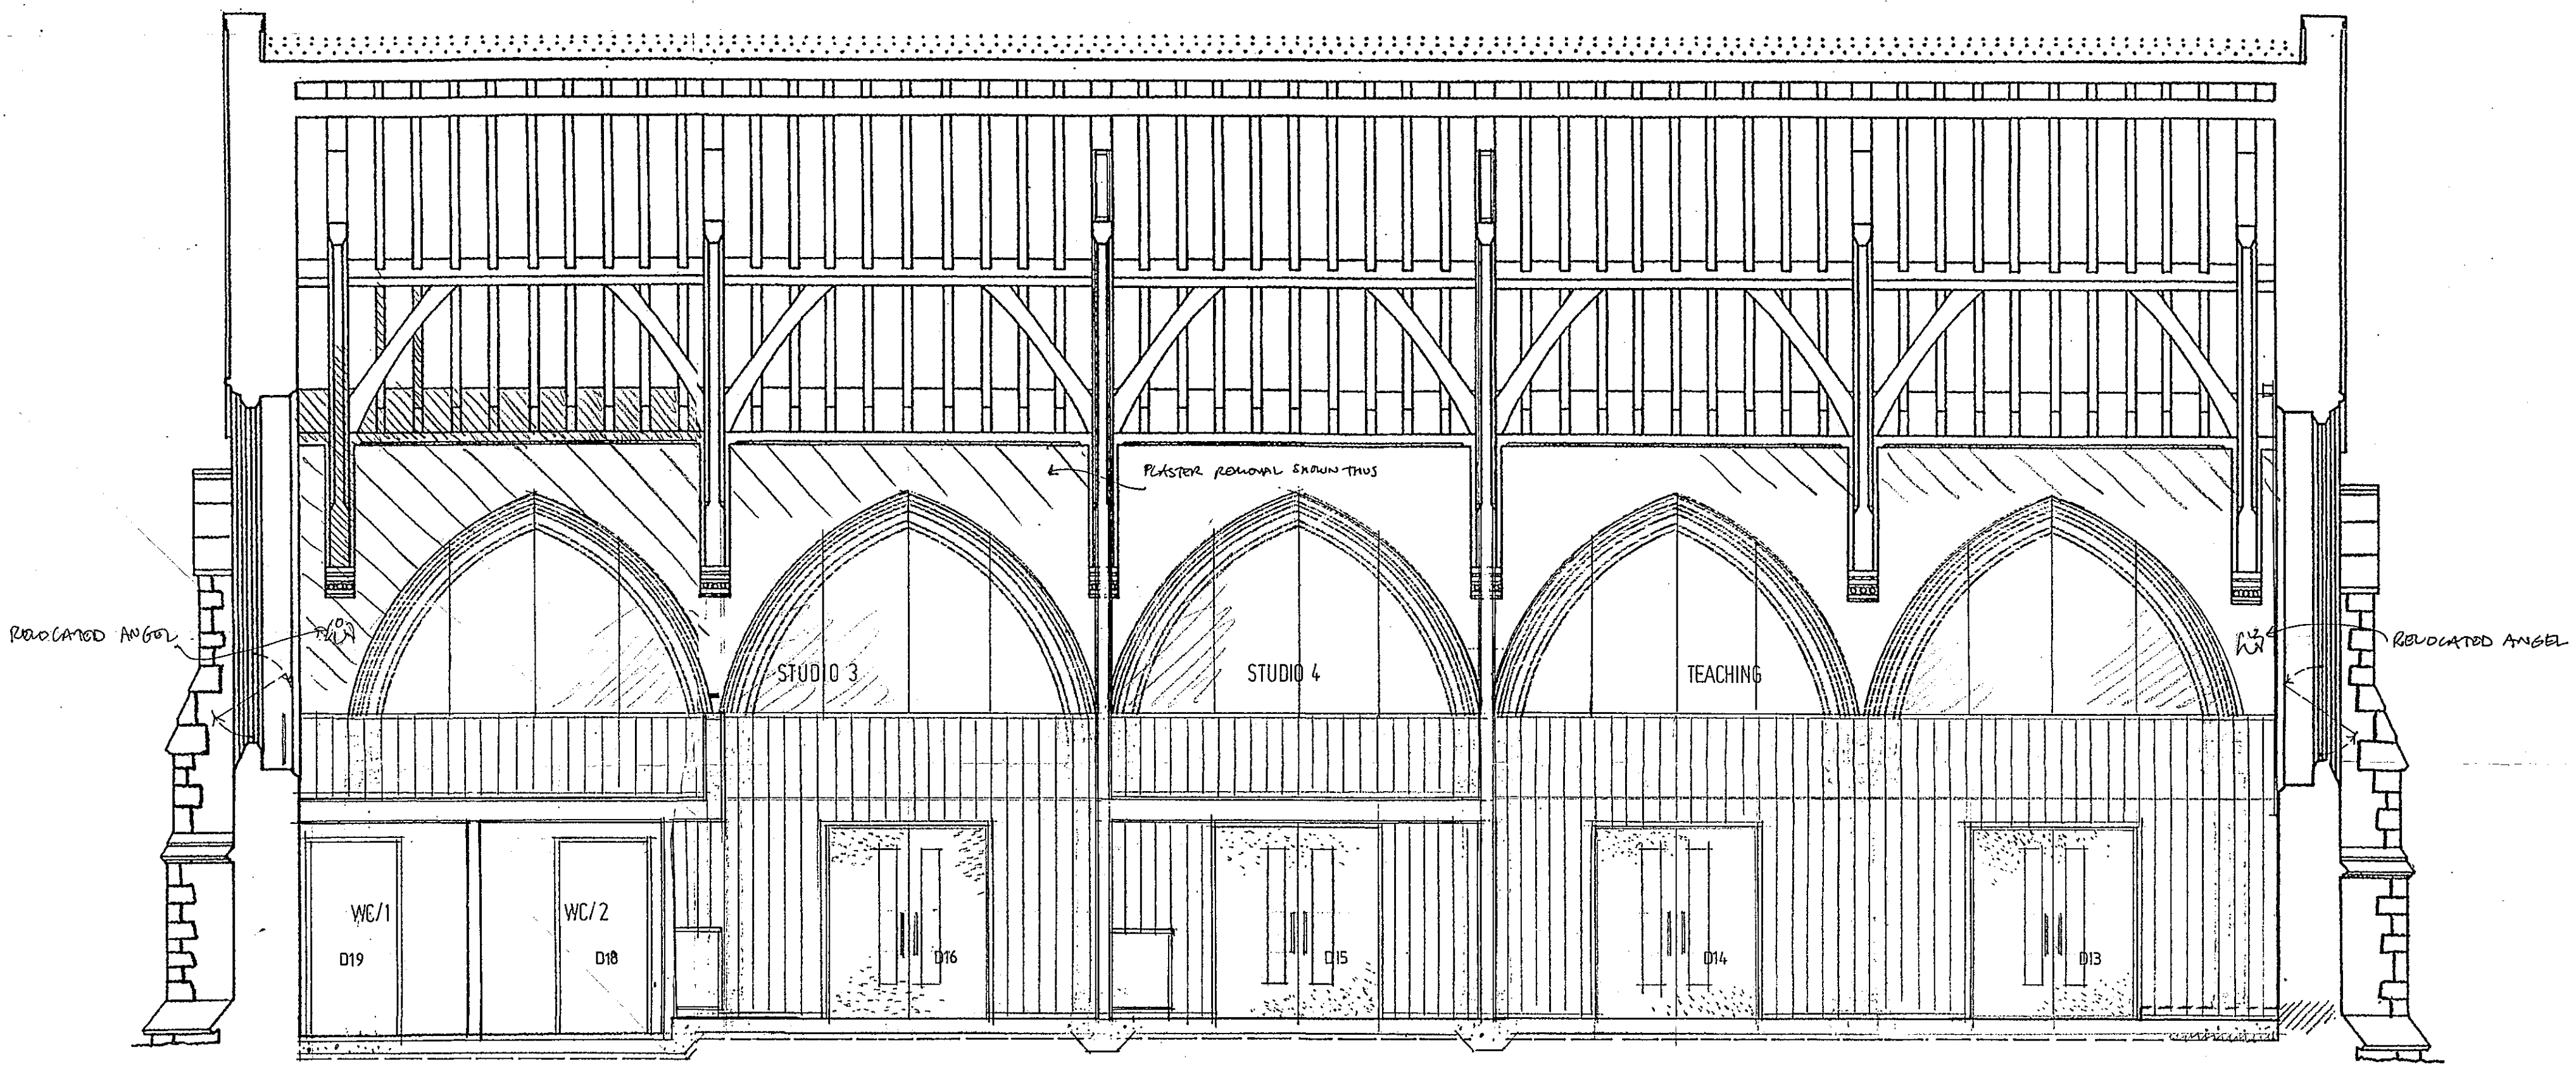

SECTION E-E

COLCHESTER BOROUGH COUNCIL
 RECEIVED
 LEADER SERVICE
 30 JUL 2001

FREELAND REES ROBERTS ARCHITECTS 25 City Road Cambridge CB1 1DP Telephone (01223) 366555		drawing title SECTION EE & FF				
client BIRCH SPIRE ARTS TRUST	job title ST PETER, BIRCH	scale 1:50	drawn JL	date July 01	job no 98.17	dwg no 210
					rev	