



South Elevation




West Elevation



North Elevation



East Elevation

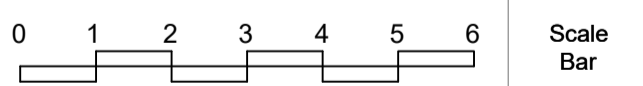

Scale : 1:100 @ A1
 Date : Nov2018
 Status : PLANNING
 Dwg No : 2018.191.034
 Rev :

Patrick Stroud Designs Ltd
 10 Hurstwood Avenue,
 Pilgrims Hatch,
 Brentwood,
 Essex
 CM15 9HT
 T: 01277 260130 / 07955 687623
 E: patrick@stroud-designs.com

Client : Marden Homes Ltd

Project : Land at Kelvedon Road,
 Tiptree

Drawing : Plots 92-106 Elevations

© THIS DRAWING IS THE COPYRIGHT OF PATRICK STROUD DESIGNS LTD. It shall not be in any way used or reproduced without their prior written consent. All dimensions are to be checked on site or in the workshop prior to commencing any work. Work only to figured dimensions. Any discrepancies are to be reported to the Architect.