




- Legend**
- Site Boundary
 - Existing Trees to be retained
 - Existing Trees to be removed
 - Proposed Trees & Shrubs
 - Paving - generally 600 x 600 concrete slabs.
 - 1.8m high garden walls
 - 1.8m high close boarded fence.
 - Surface parking spaces (2.95m x 5.5m)
 - Garage parking spaces (3m x 7m) (cycle hook to rear of garage)
 - Existing buildings to be removed
 - Affordable Units

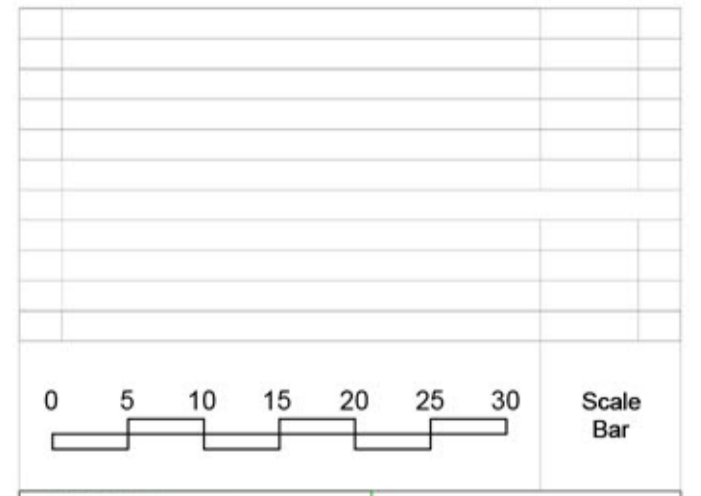

Scale : 1:500 @ A1
 Date : Nov2018
 Status : PLANNING
 Dwg No : 2018.190.002

Patrick Stroud Designs Ltd
 10 Rushwood Avenue,
 Pilgrims Hatch,
 Brentwood,
 Essex
 CM15 9HT
 T: 01277 260130 / 07955 687623
 E: patrickstroud@btinternet.com

Client : Marden Homes Ltd

Project : Land at Kelvedon Road,
 Tiptree

Drawing : Site Plan

© THIS DRAWING IS THE COPYRIGHT OF PATRICK STROUD DESIGNS LTD. It shall not be in any way used or reproduced without their prior written consent. All dimensions are to be checked on site or in the workshop prior to commencing any work. Work only to figured dimensions. Any discrepancies are to be reported to the Architect.