
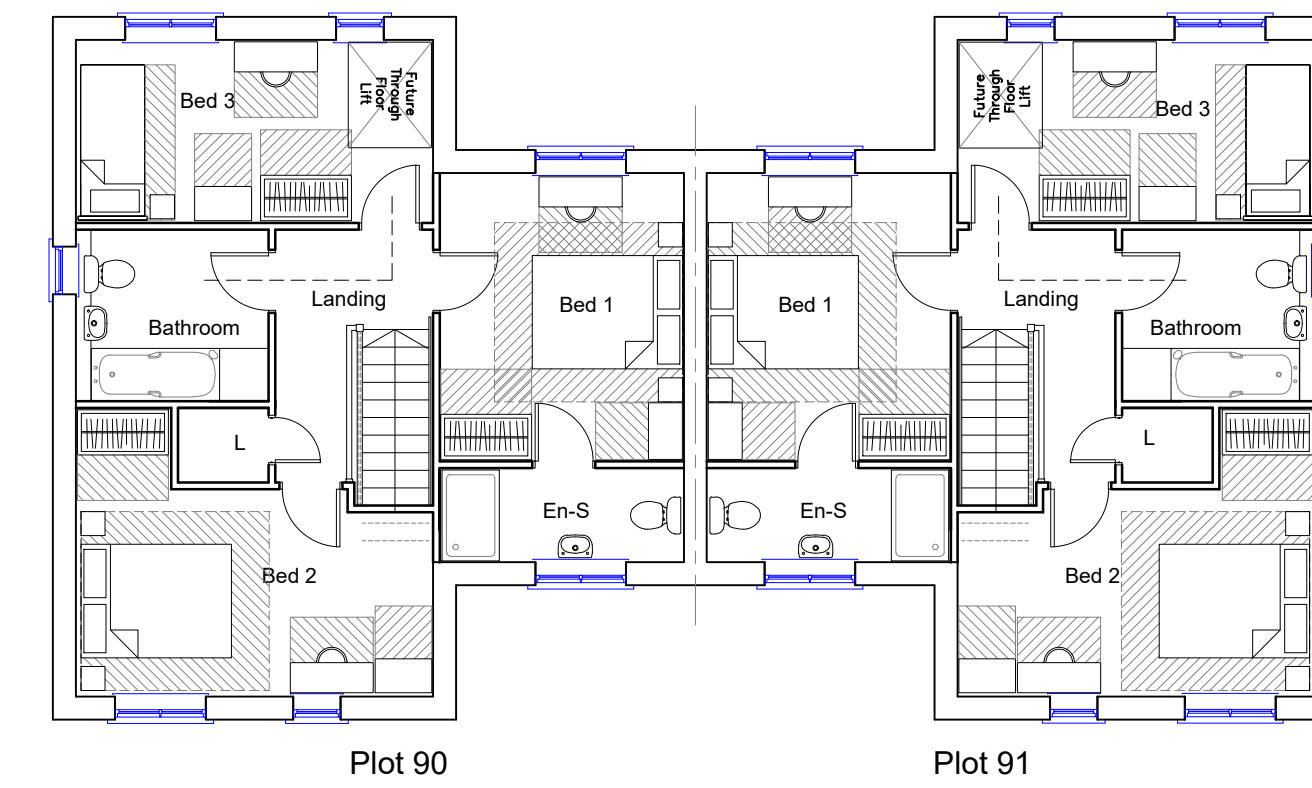




Roof Plan

Roof Plan

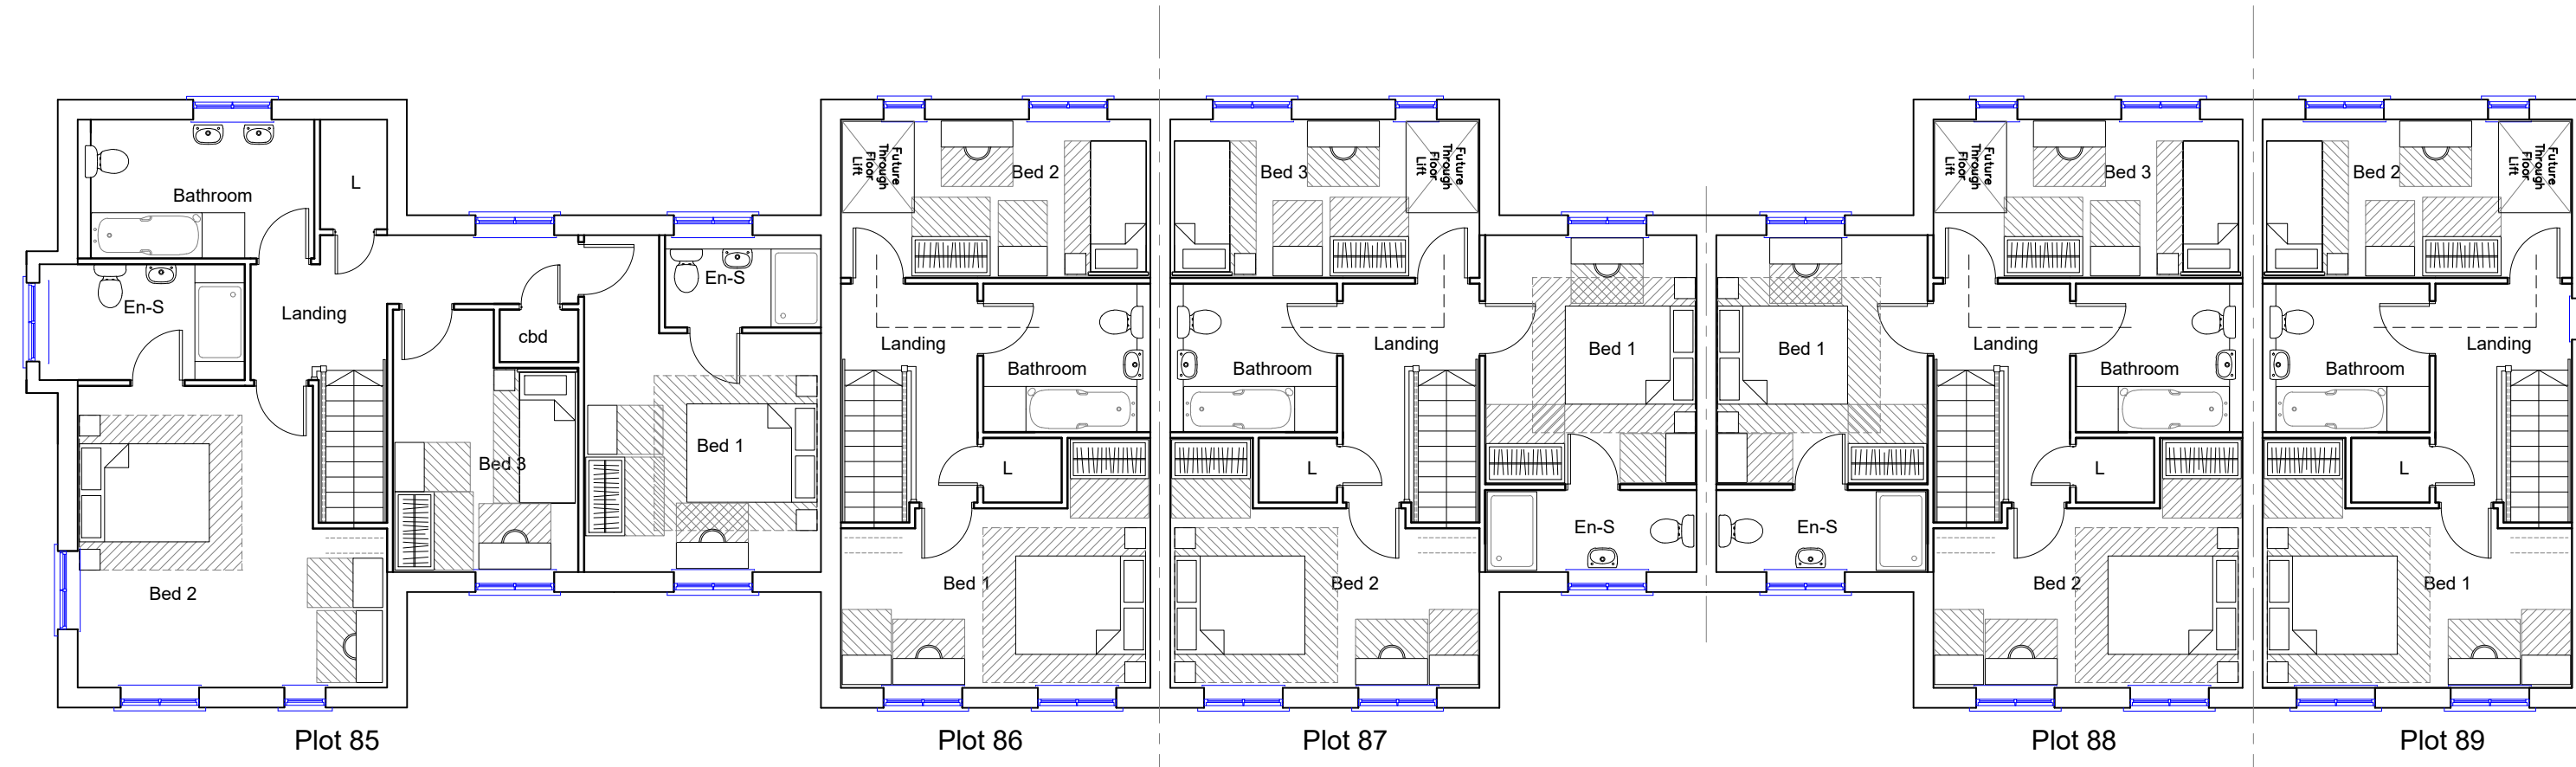

First Floor Plan

First Floor Plan

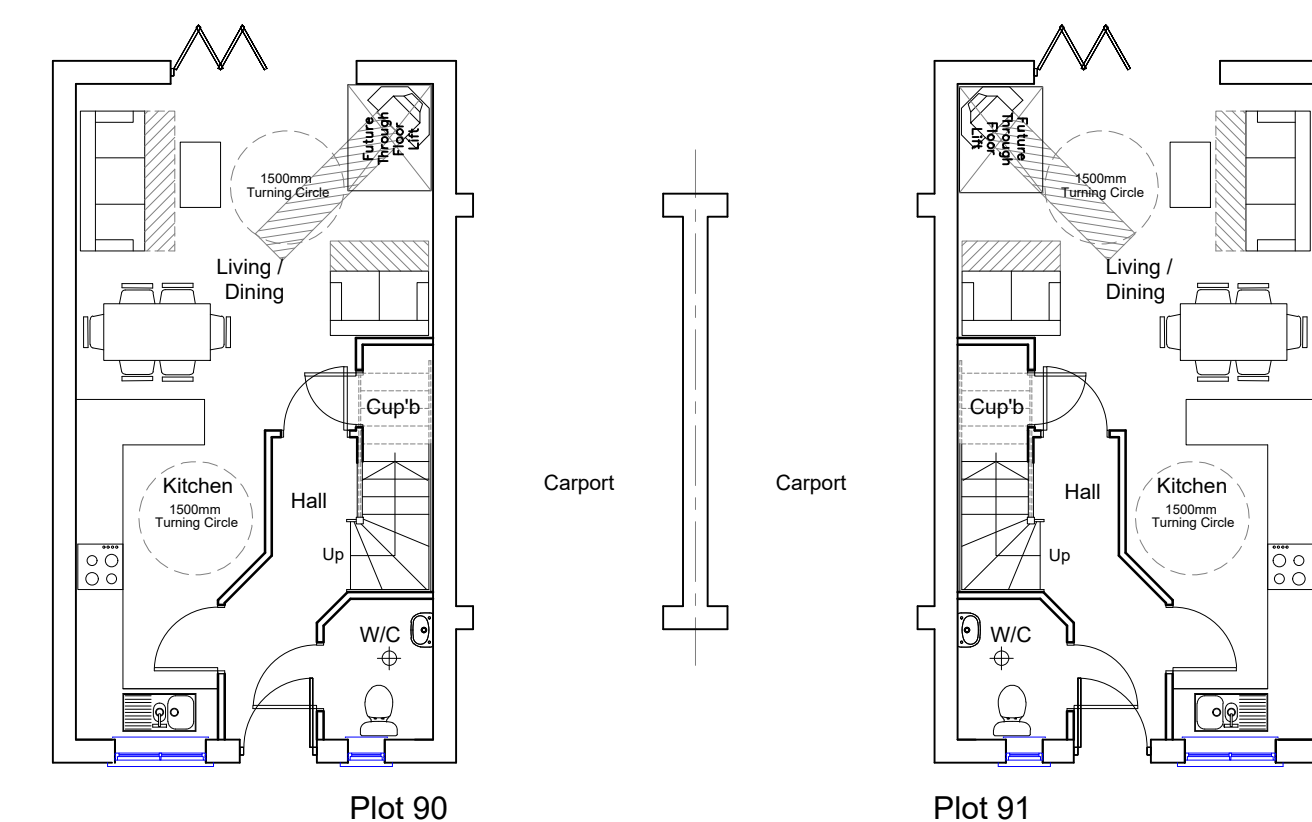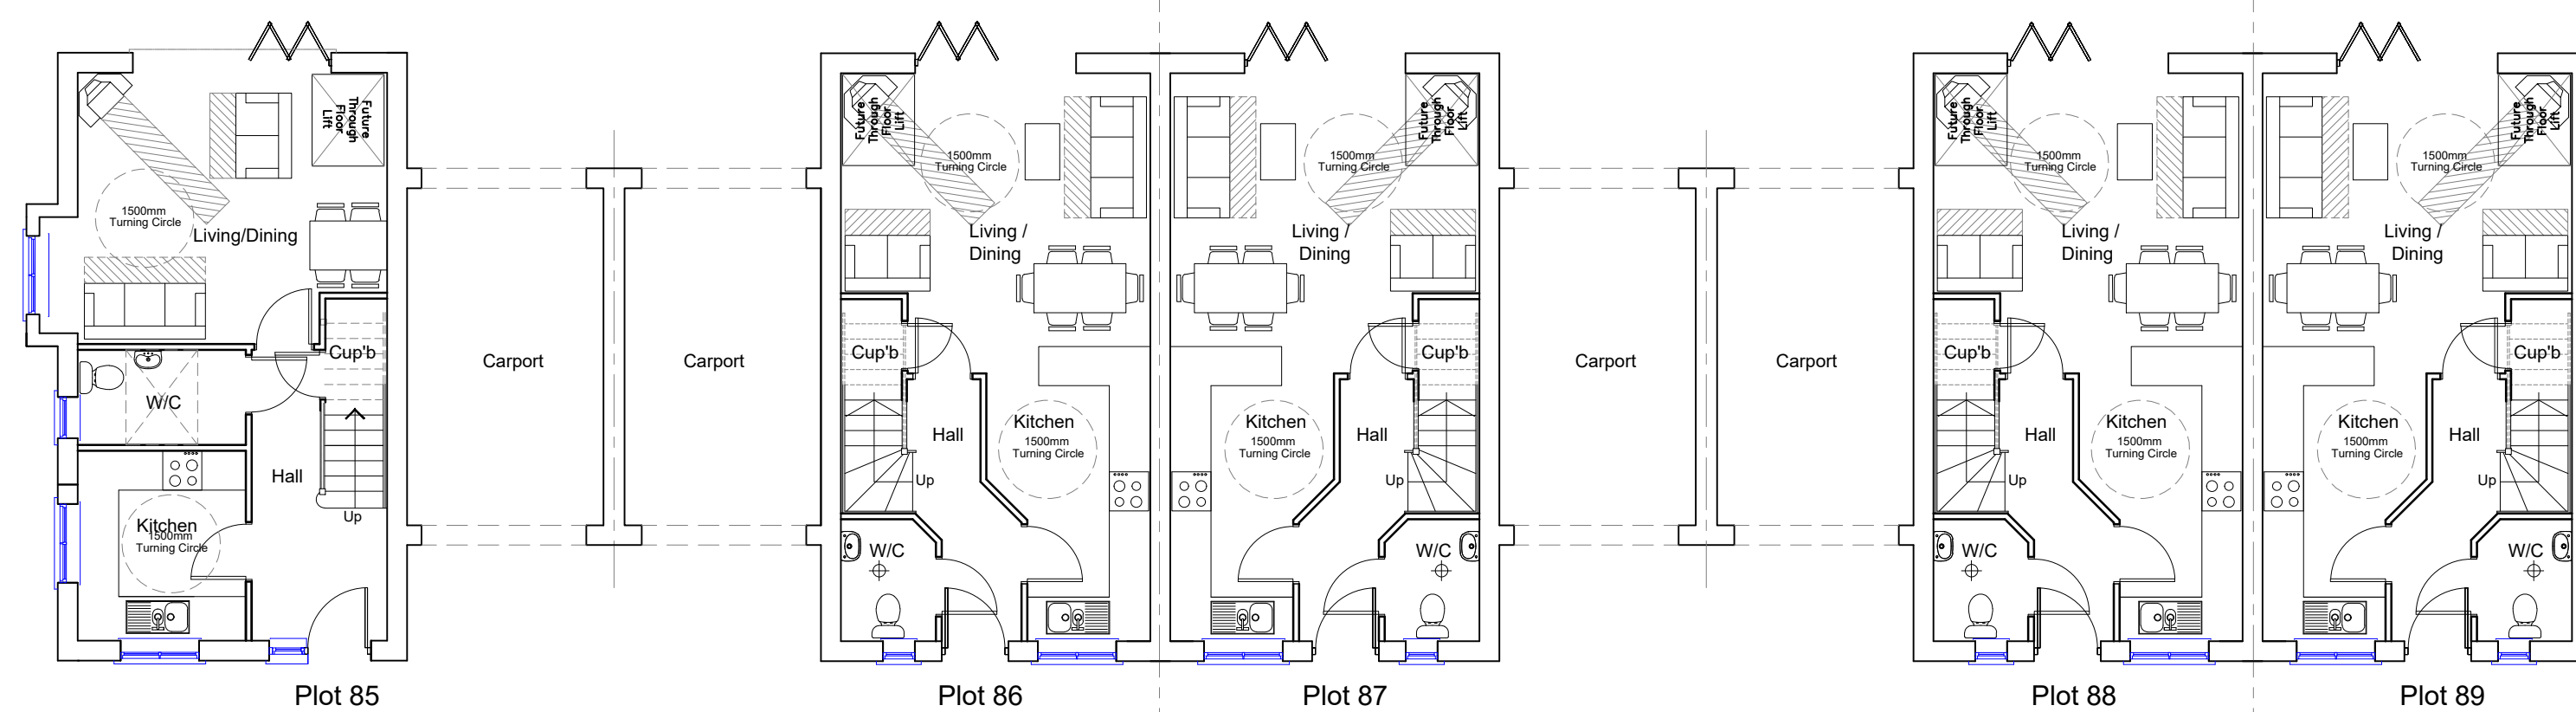

Ground Floor Plan

Ground Floor Plan

| | | |
|---|--|-------------------------|
| | | Scale Bar |
| | | Scale: 1:100 @ A1 |
| | | Date: Nov2018 |
| <p>Patrick Stroud Designs Ltd 10 Hurstwood Avenue, Brentwood, Essex CM15 9HT T: 01277 260130 / 07955 687623 E: patrick@stroudesigns.com</p> | | Status: PLANNING |
| <p>Client: Marden Homes Ltd</p> | | Dwg No: 2018.191.031 |
| <p>Project: Land at Kelvedon Road, Tiptree</p> | | Rev: |
| <p>Drawing: Plots 85-91 Plans</p> | | |
| <p><small>© THIS DRAWING IS THE COPYRIGHT OF PATRICK STROUD DESIGNS LTD. It shall not be in any way used or reproduced without their prior written consent. All dimensions are to be checked on site or in the workshop prior to commencing any work. Work only to figured dimensions. Any discrepancies are to be reported to the Architect.</small></p> | | |