


Oxley Parker Drive, Colchester Call for Sites Submission 2014

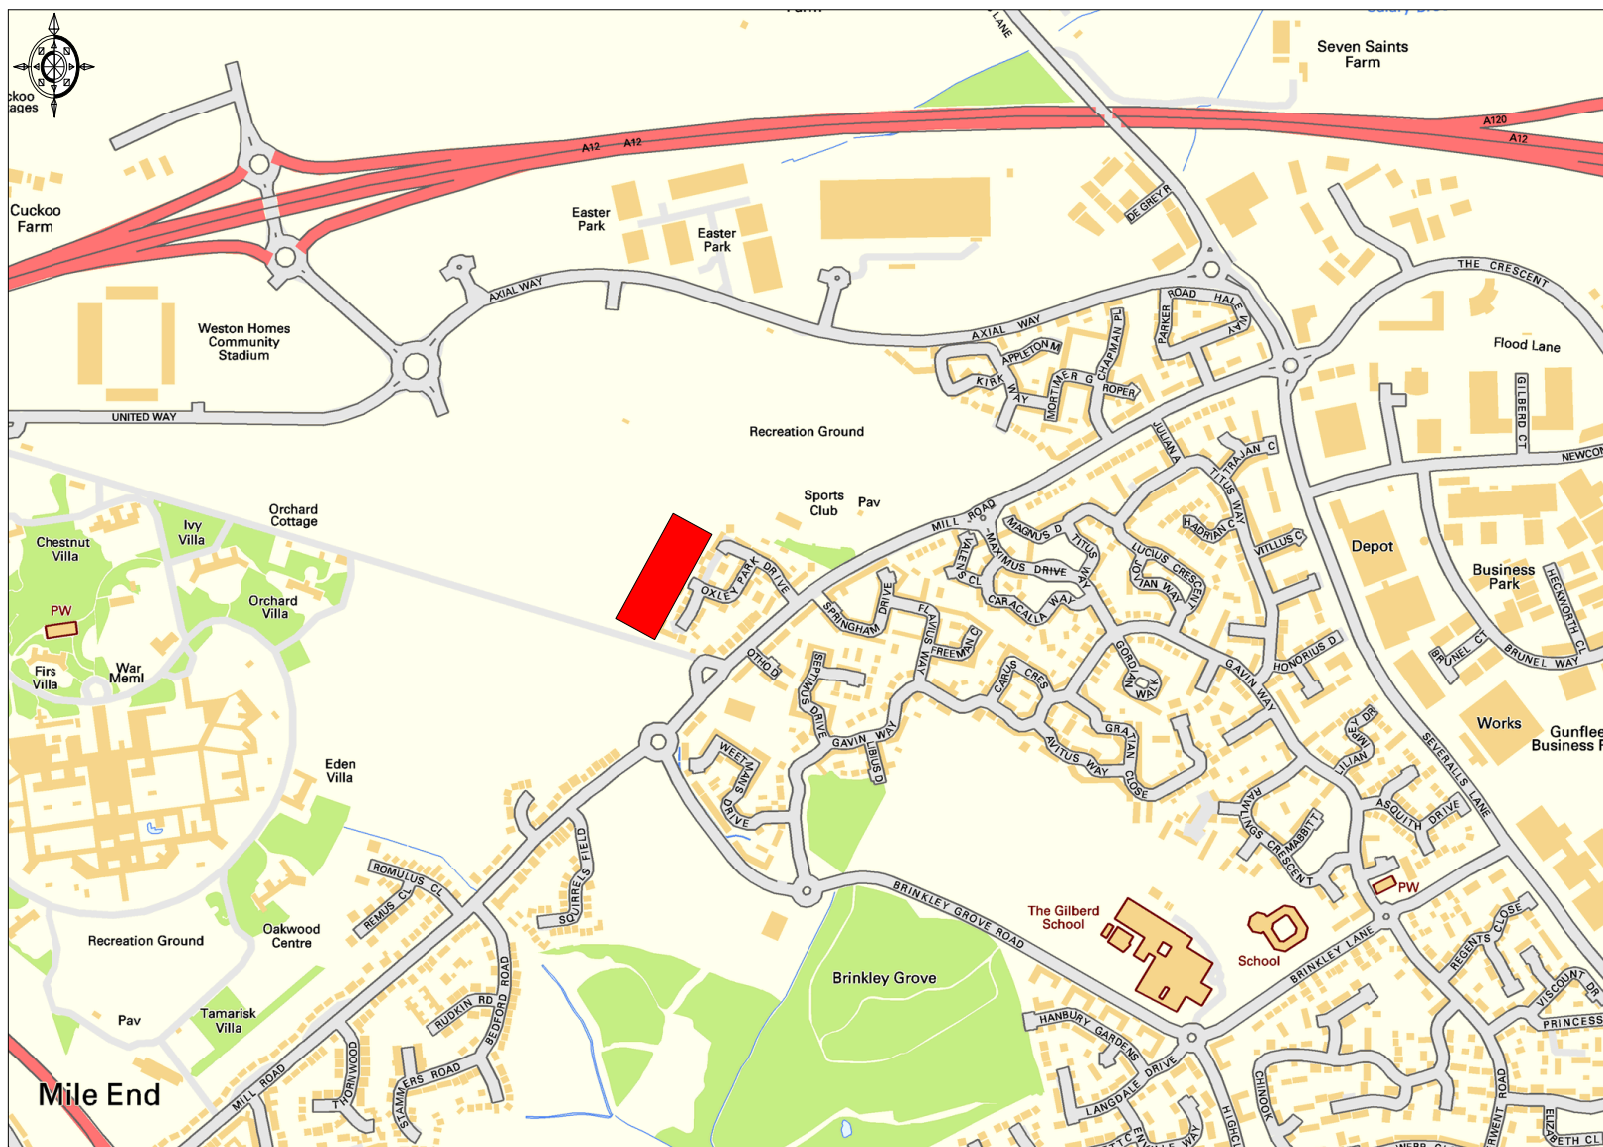

Ordnance Survey © Crown Copyright 2014. All rights reserved. Licence number 100022432. Plotted Scale - 1:10000



Site Location Plan 1:10,000