




Plot 23
Side Elevation / Section

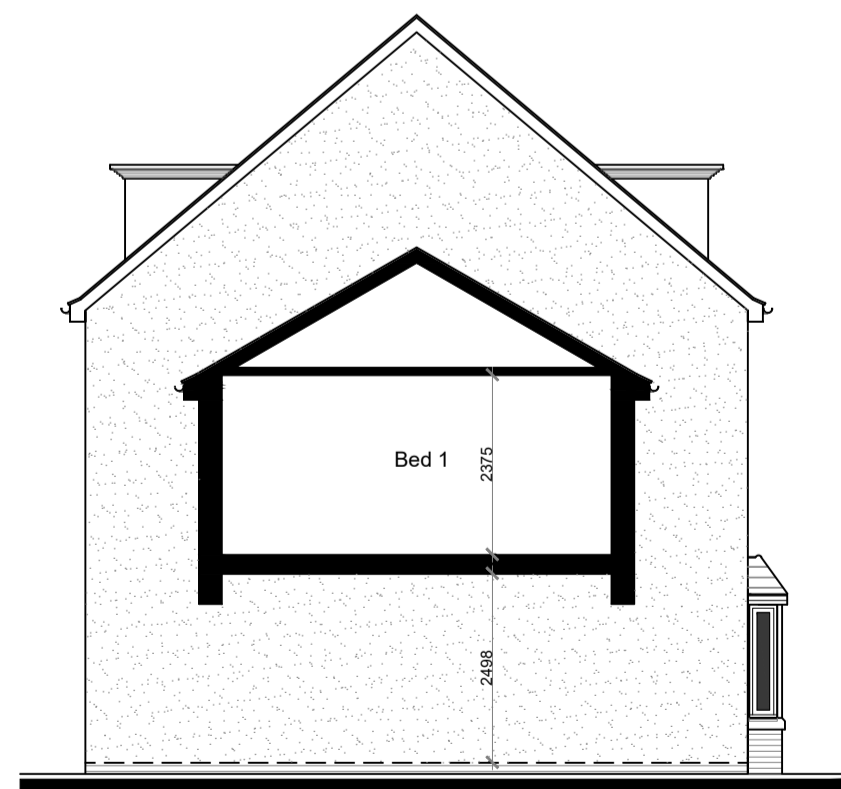

Plot 23 / 24
Side Elevation / Section

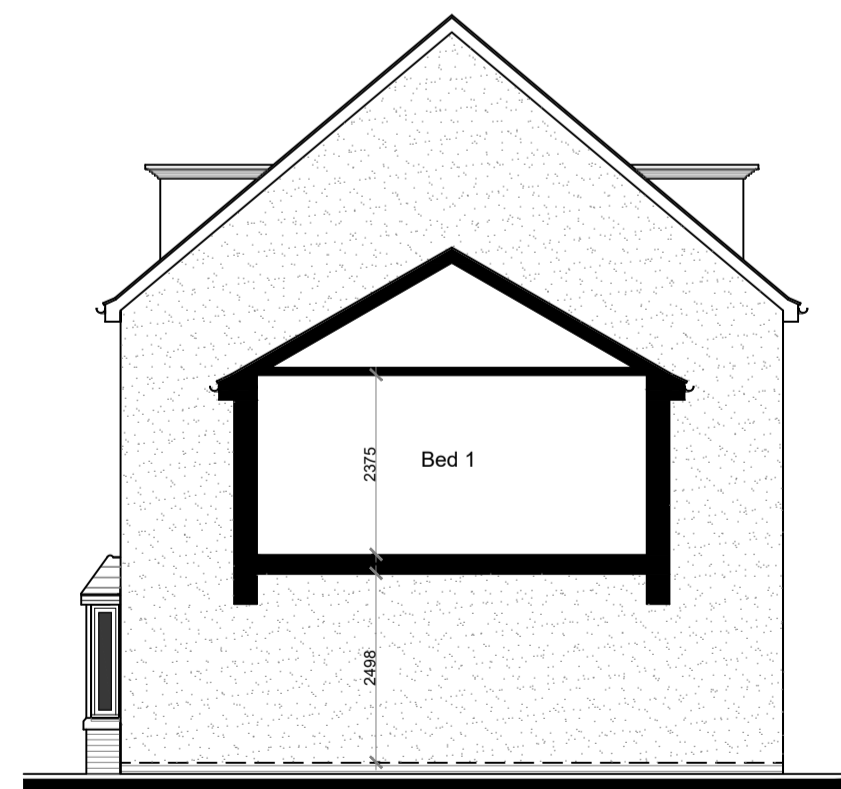

Plot 25 / 26
Side Elevation / Section

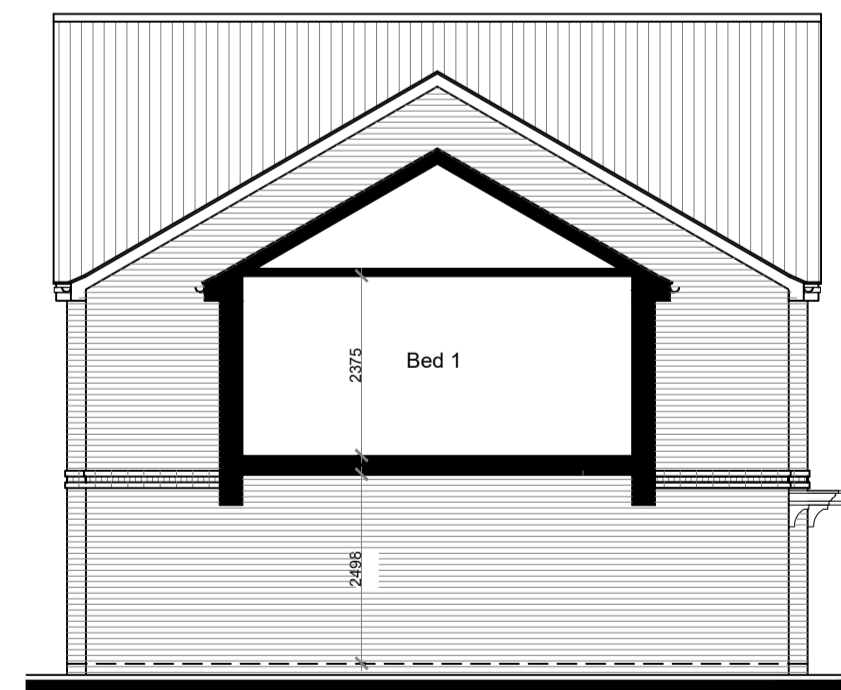

Plot 26
Side Elevation / Section

| | | | | | | | | | |
|--|--|--|--|--|--|--|--|--|--|
| | | | | | | | | | |
| | | | | | | | | | |
| | | | | | | | | | |
| | | | | | | | | | |
| | | | | | | | | | |



Scale : 1:100 @ A1
 Date : Nov2018
 Status : PLANNING
 Dwg No : 2018.191.015

Patrick Stroud Designs Ltd
 10 Hurstwood Avenue,
 Pilgrims Hatch,
 Brentwood,
 Essex
 CM15 9HT
 T: 01277 260130 / 07955 687623
 E: patrick@stroudesigns.com

Client : Marden Homes Ltd
 Project : Land at Kelvedon Road,
 Tiptree

Drawing : Plots 22-27 Elevations

© THIS DRAWING IS THE COPYRIGHT OF PATRICK STROUD DESIGNS LTD. It shall not be in any way used or reproduced without their prior written consent. All dimensions are to be checked on site or in the workshop prior to commencing any work. Work only to figured dimensions. Any discrepancies are to be reported to the Architect.