




Plot 23
Side Elevation / Section

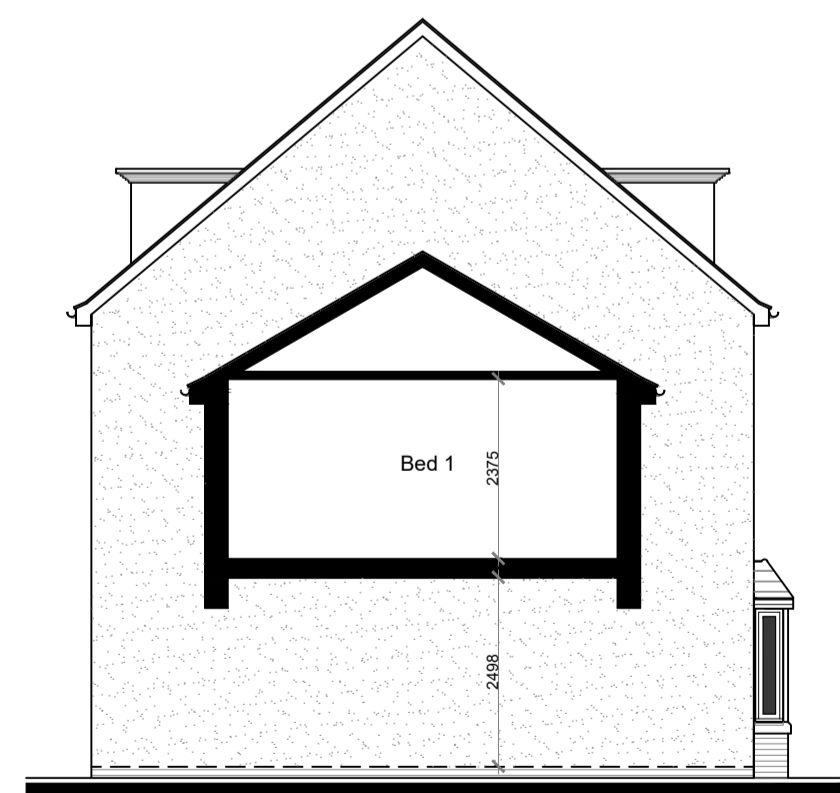

Plot 23 / 24
Side Elevation / Section

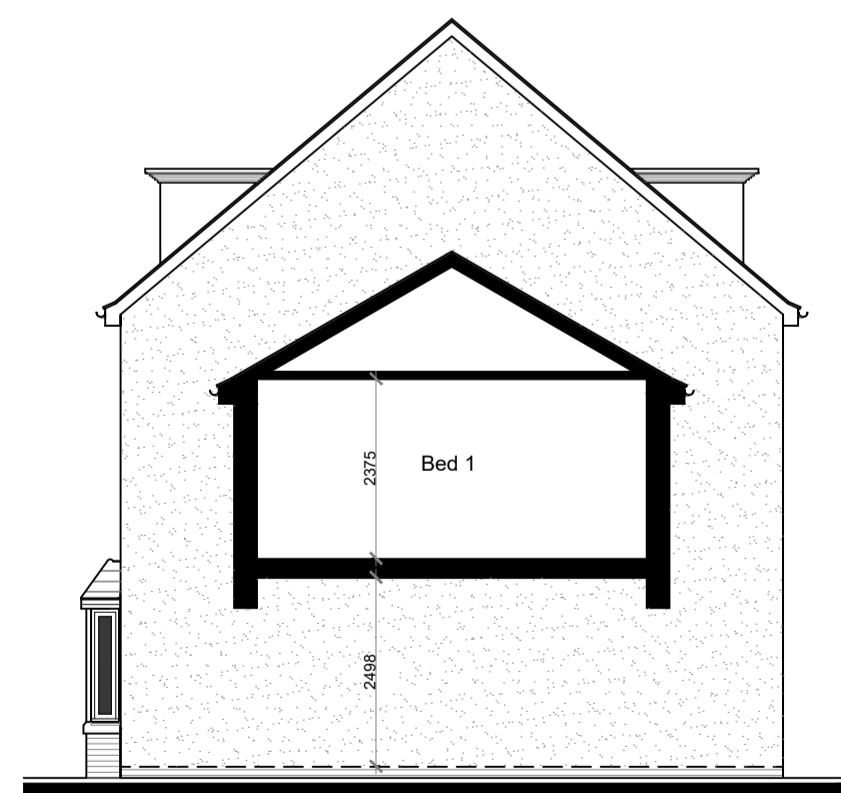


Plot 25 / 26
Side Elevation / Section

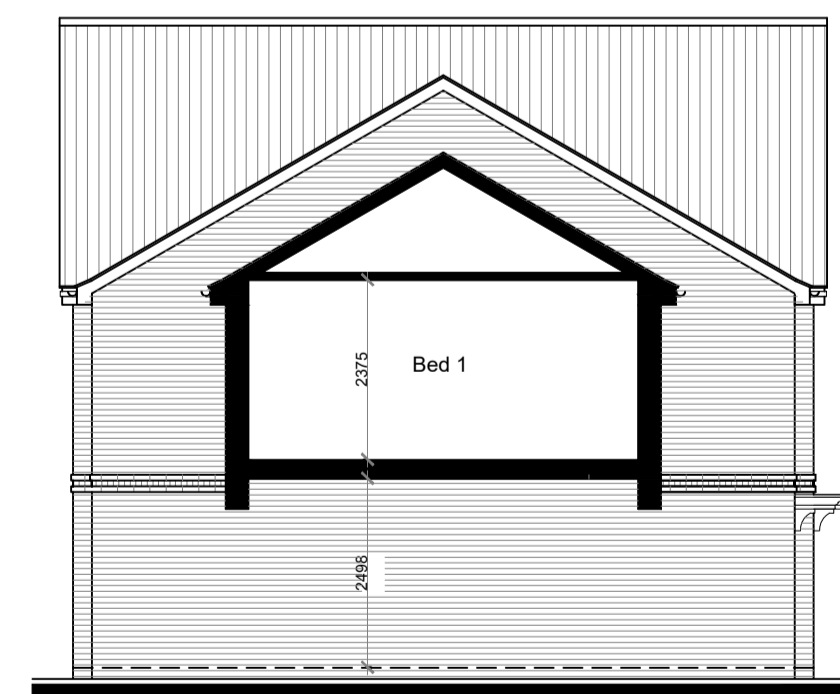

Plot 26
Side Elevation / Section

Grid lines for drawing reference.

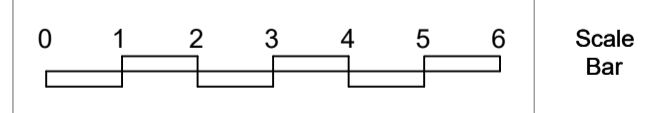

Scale : 1:100 @ A1
Date : Nov2018
Status : PLANNING
Dwg No : 2018.191.017

Patrick Stroud Designs Ltd
10 Hurstwood Avenue,
Pigsmo Hatch,
Brentwood,
Essex
CM15 9HT
T: 01277 260130 / 07955 687623
E: patrick@stroudesigns.com

Client : Marden Homes Ltd
Project : Land at Kelvedon Road,
Tiptree

Drawing : Plots 28-33 Elevations

© THIS DRAWING IS THE COPYRIGHT OF PATRICK STROUD
DESIGNS LTD. It shall not be in any way used or reproduced without their
prior written consent. All dimensions are to be checked on site or in the
workshop prior to commencing any work. Work only to figured dimensions.
Any discrepancies are to be reported to the Architect.