



STREET SCENE JJ
PLOT 48 | ROAD | PLOT 49 | PLOT 50 | PLOT 51 | PLOT 52 | PLOT 53 | PLOT 54 | PLOT 55 | ROAD | PLOT 69 | PLOT 70 | PLOT 71 | PLOT 72 | PLOT 73 | PLOT 75

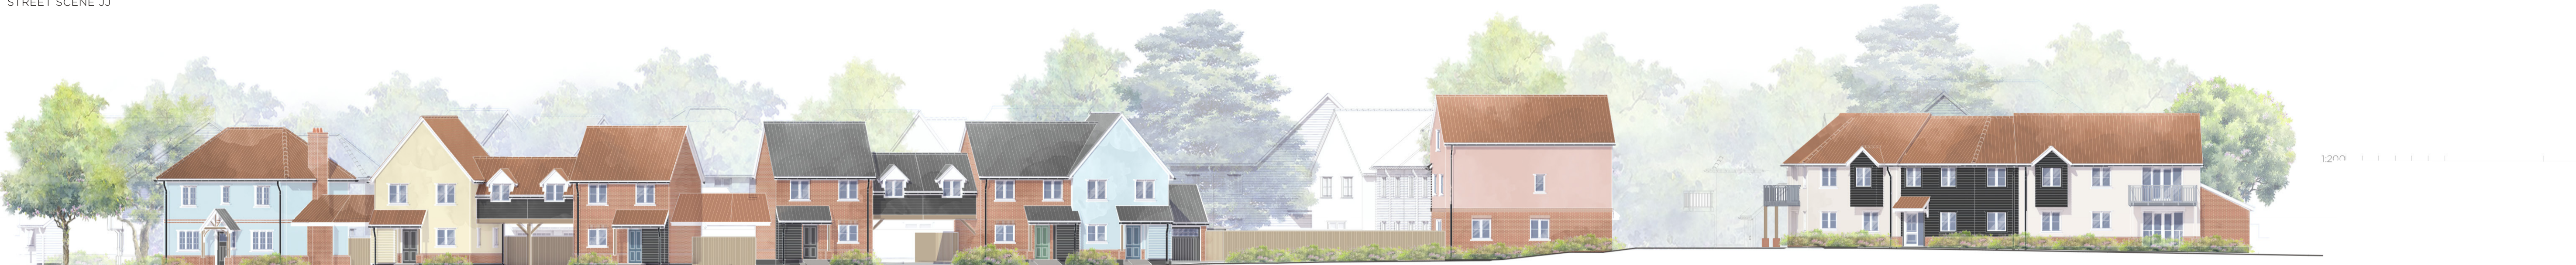

STREET SCENE KK
PLOT 98 | PLOT 99 | PLOT 100 | PLOT 101 | ROAD | PLOT 102 | PLOT 103 | PLOT 104 | ROAD | PLOTS 127 - 130

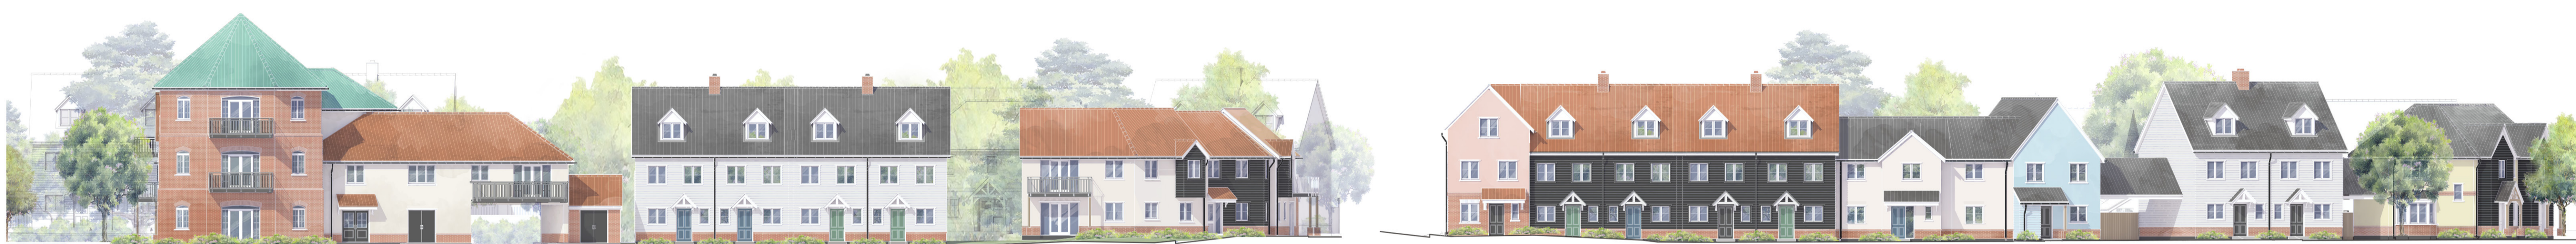

STREET SCENE LL | PLOTS 113 - 122 | PARKING | PLOT 123 | PLOT 124 | PLOT 125 | PLOT 126 | PARKING | PLOTS 127 - 130 | STREET SCENE MM | PLOT 104 | PLOT 105 | PLOT 106 | PLOT 107 | PLOT 108 | PLOT 109 | PLOT 110 | PLOT 111 | PLOT 112 | PLOT 90




STREET SCENE NN
OPEN SPACE | ROAD | PLOT 90 | PLOT 91 | PLOT 92 | PLOT 93 | PLOT 94 | PLOT 95



STREET SCENE OO
PRIVATE DRIVE | PLOT 77 | PLOT 78 | PLOT 79 | PLOT 80 | PLOT 81 | PLOT 82 | PARKING | PLOTS 83 - 89 | OPEN SPACE



STREET SCENE PP
PLOT 76 | PLOT 77 | ROAD | PLOT 95 | PLOT 96 | PLOT 97 | PLOT 98 | ROAD | PLOT 75 | PLOT 74

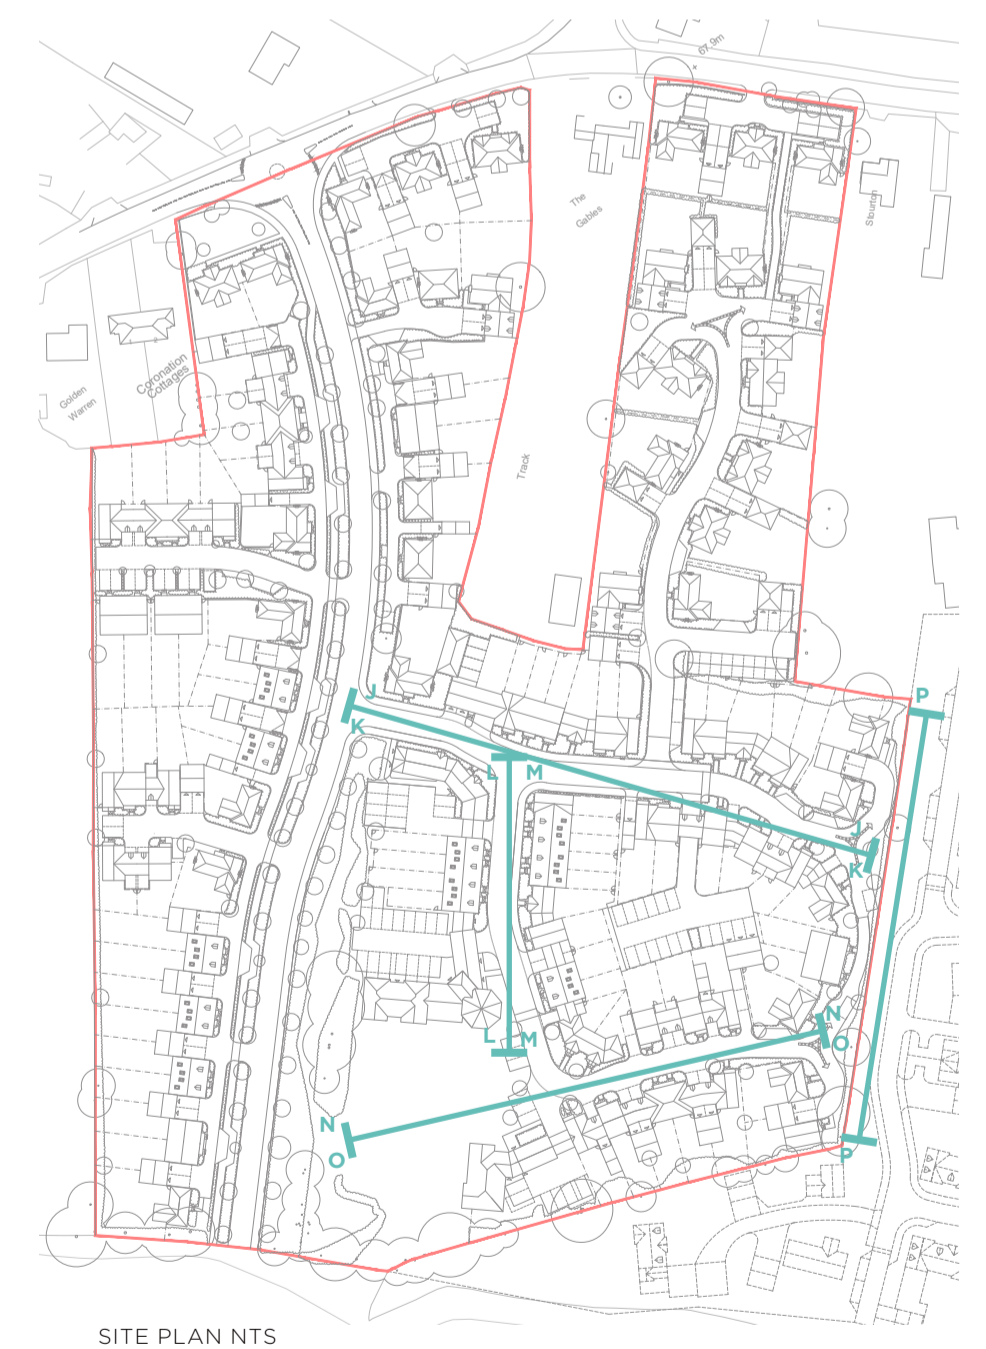

SITE PLAN NTS

1200 0m 2m 6m 12m

KELVEDON ROAD
VILLAGE STREETS STREET SCENES
TIPTREE
COLCHESTER
CO5 0LX
MARDEN HOMES LTD.
27.10.2020 1:200@A1 PROJECT 1342
362.00
www.daparchitecture.co.uk