



CD6b.31

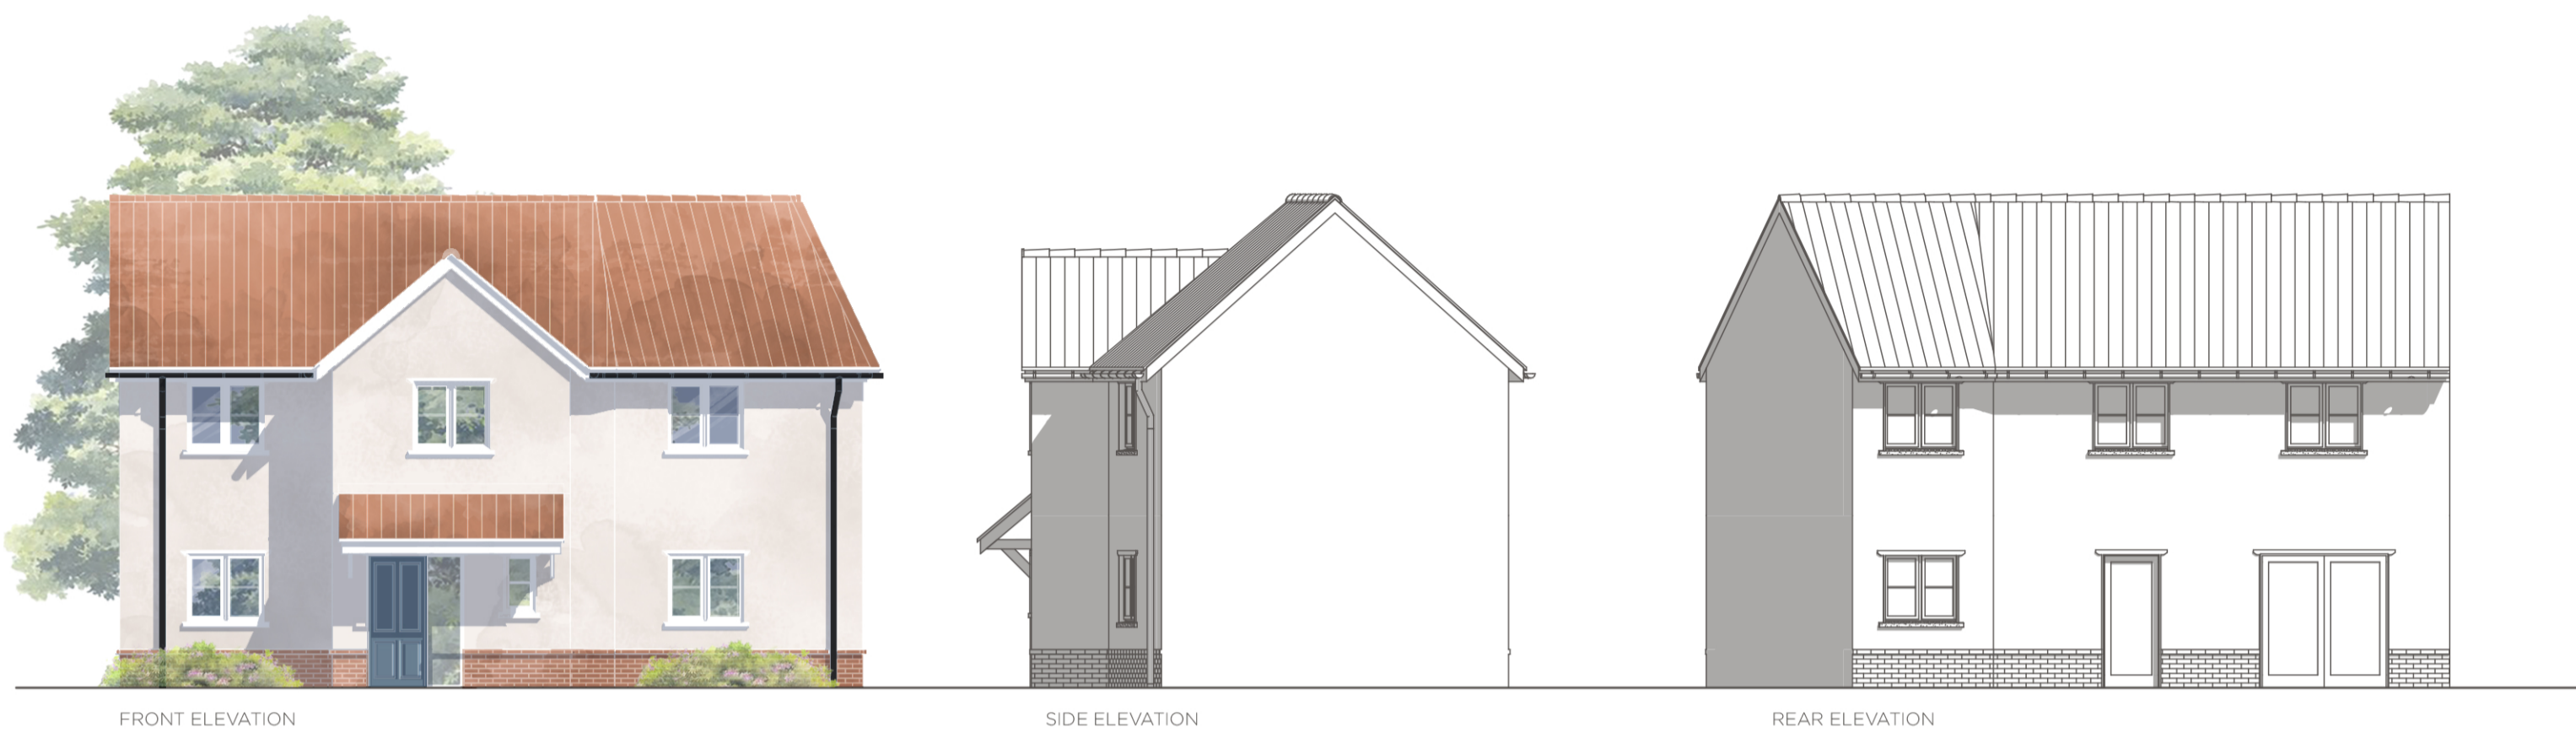


FRONT ELEVATION

SIDE ELEVATION


REAR ELEVATION

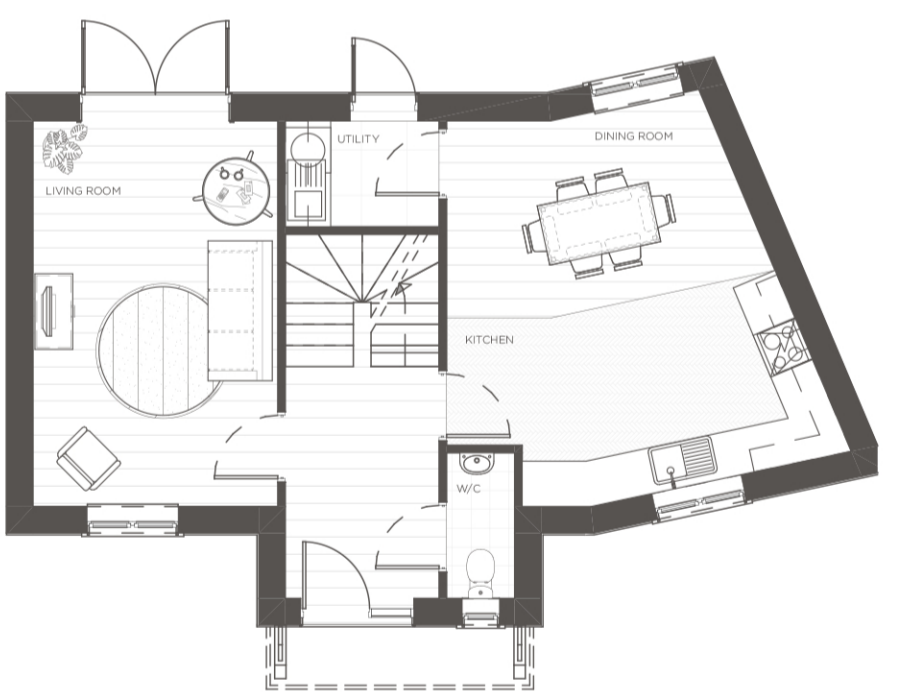

GROUND FLOOR

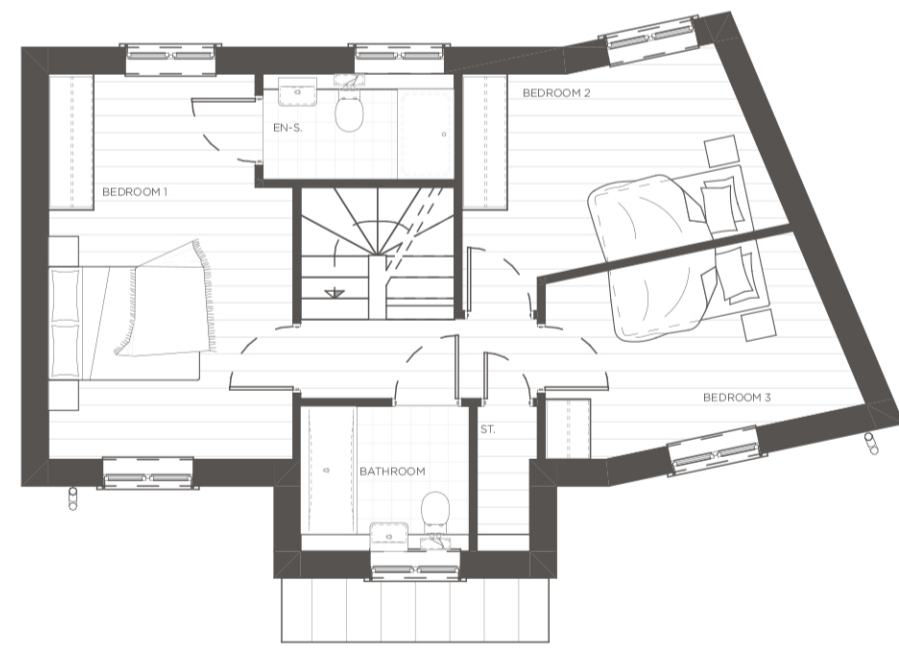

FIRST FLOOR

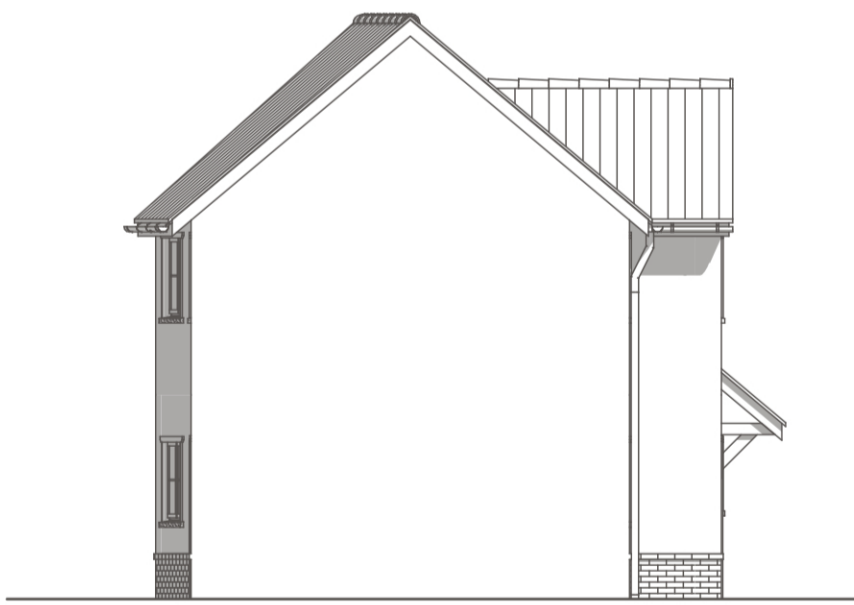

SIDE ELEVATION

HOUSE TYPE 3.1	
AREA:	108.1sqm
PLOTS:	53, 109



DAP KELVEDON ROAD
TIPPLE, COLCHESTER
ESSEX, CO5 0LX

HOUSE TYPE 3.1
MARDEN HOMES LTD.
29/10/2020 11008A2 1432

310.00
www.daparchitecture.co.uk