


CD6b.35

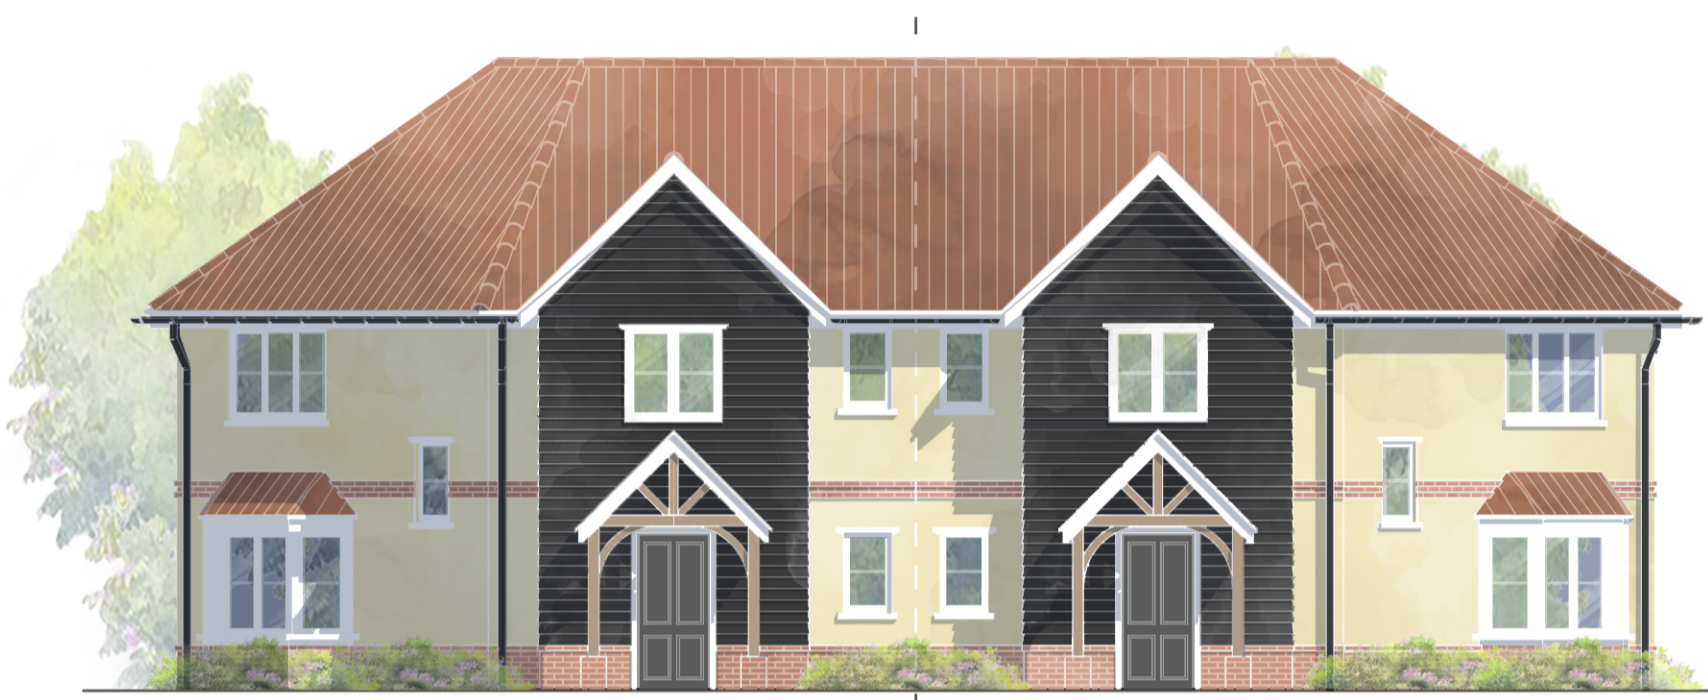


FRONT ELEVATION




SIDE ELEVATION




REAR ELEVATION

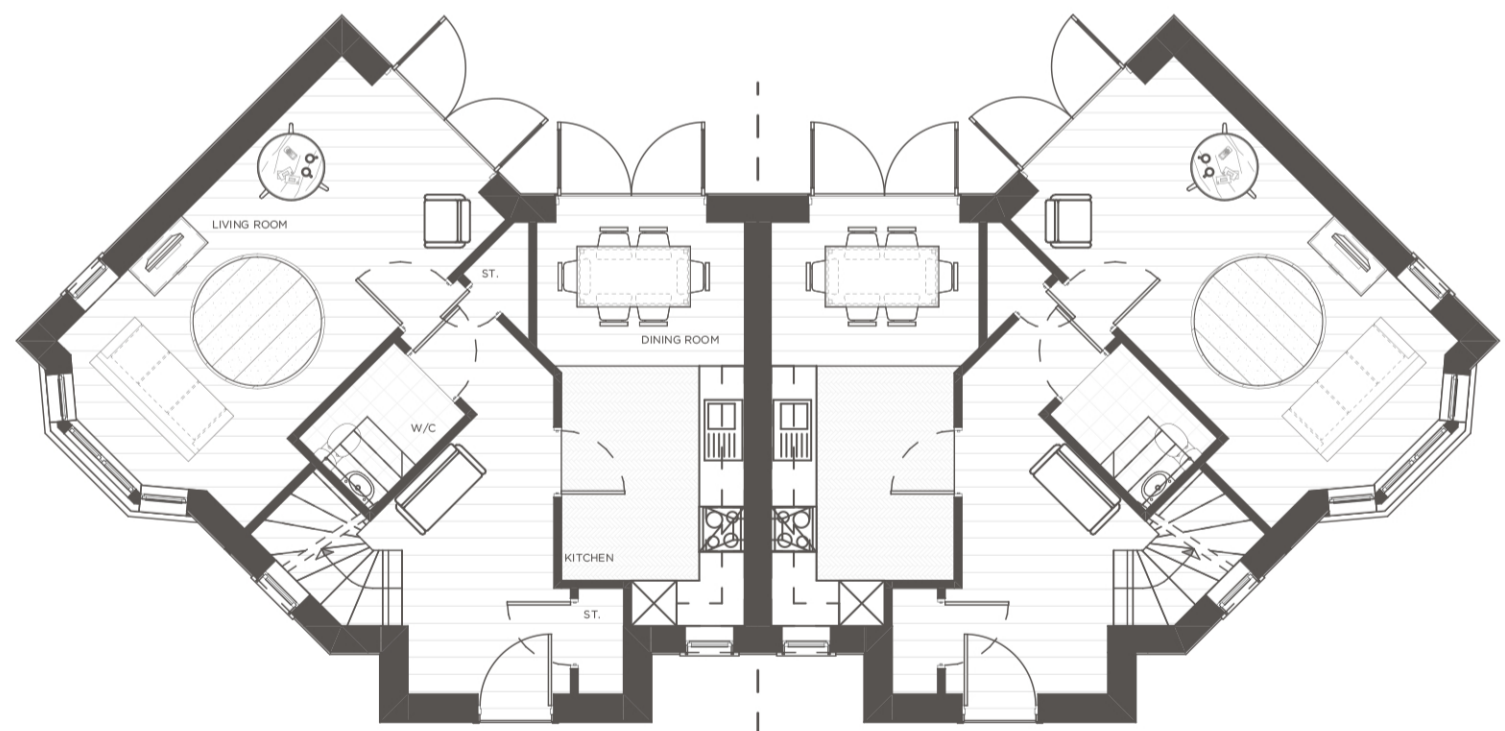

GROUND FLOOR

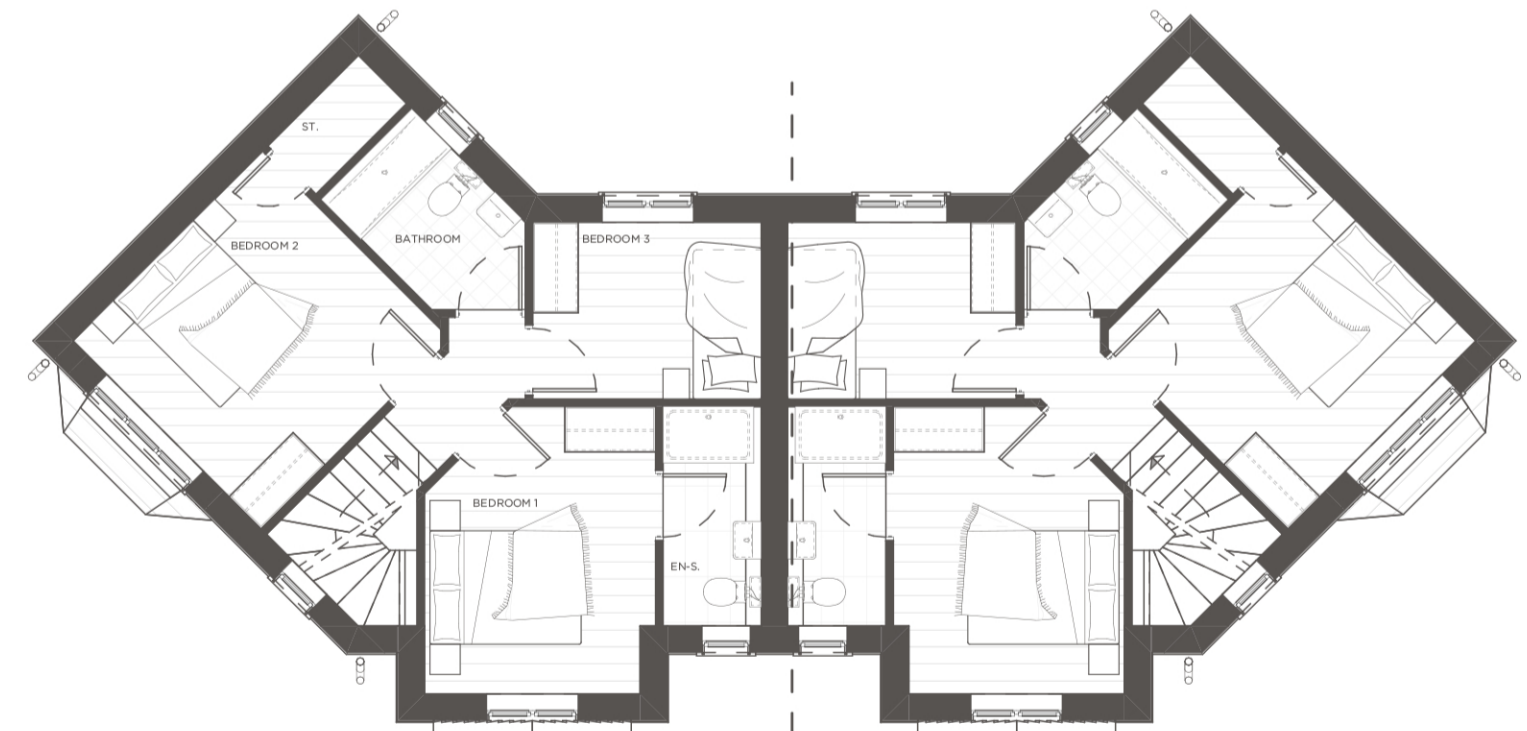



FIRST FLOOR

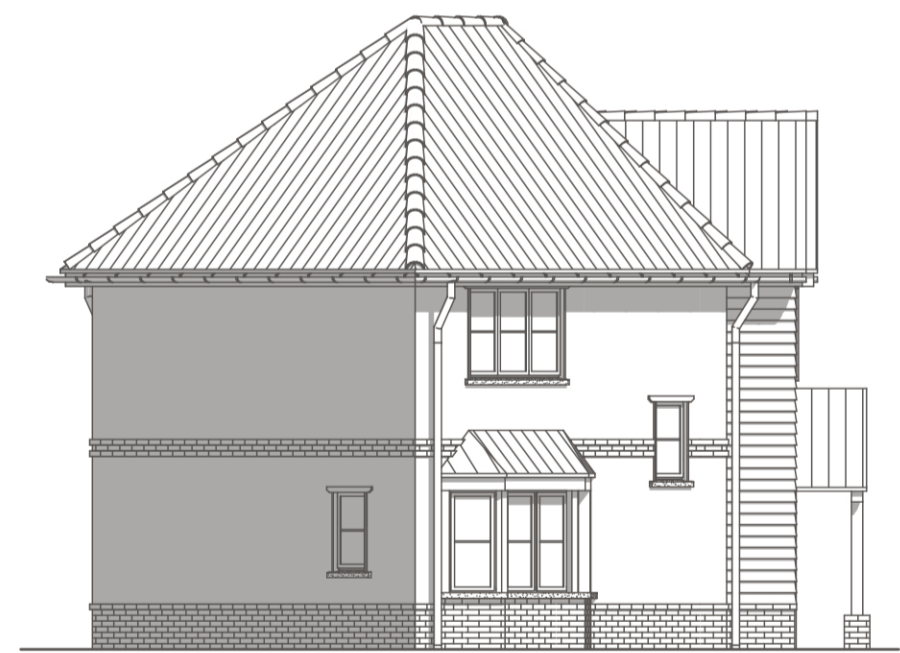

SIDE ELEVATION

HOUSE TYPE 3.7	
AREA:	96.4 sqm
PLOTS:	90, 91

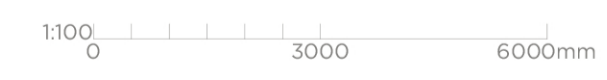


KELVEDON ROAD
 177 THE COLLEGE, LESTER
 ESSEX, CO5 0LX
 HOUSE TYPE 3.7
 MARDEN HOMES LTD.
 28/10/2020 1100@A2 1432
314.00
 www.daparchitecture.co.uk