


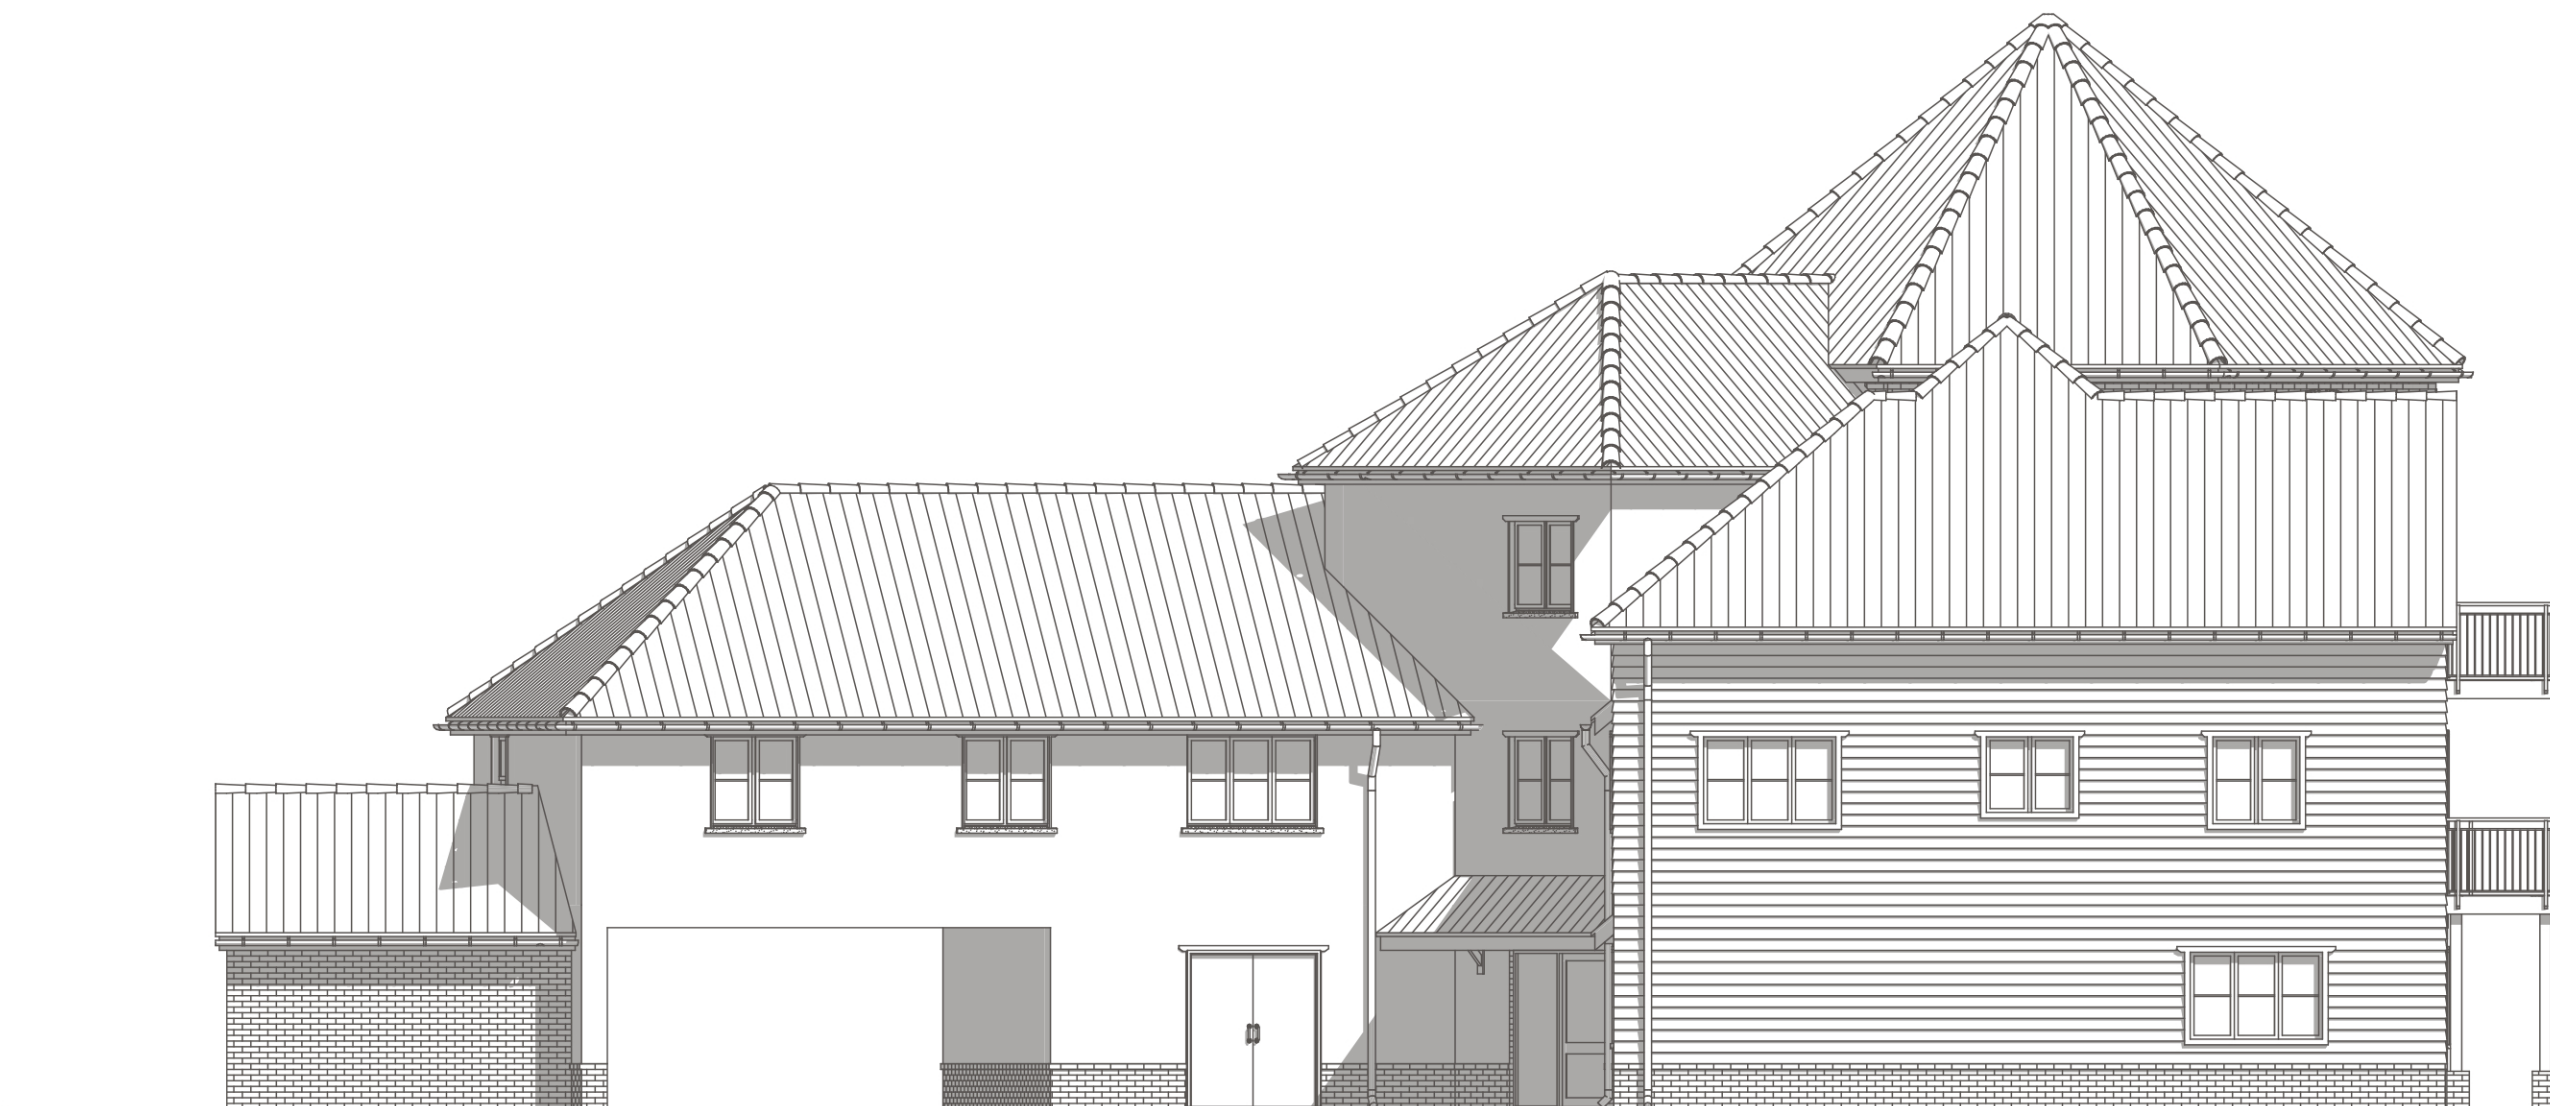

FRONT ELEVATION



SIDE ELEVATION



REAR ELEVATION



SIDE ELEVATION

1:100  
0 3000 6000 9000mm