




FRONT ELEVATION



SIDE ELEVATION



REAR ELEVATION

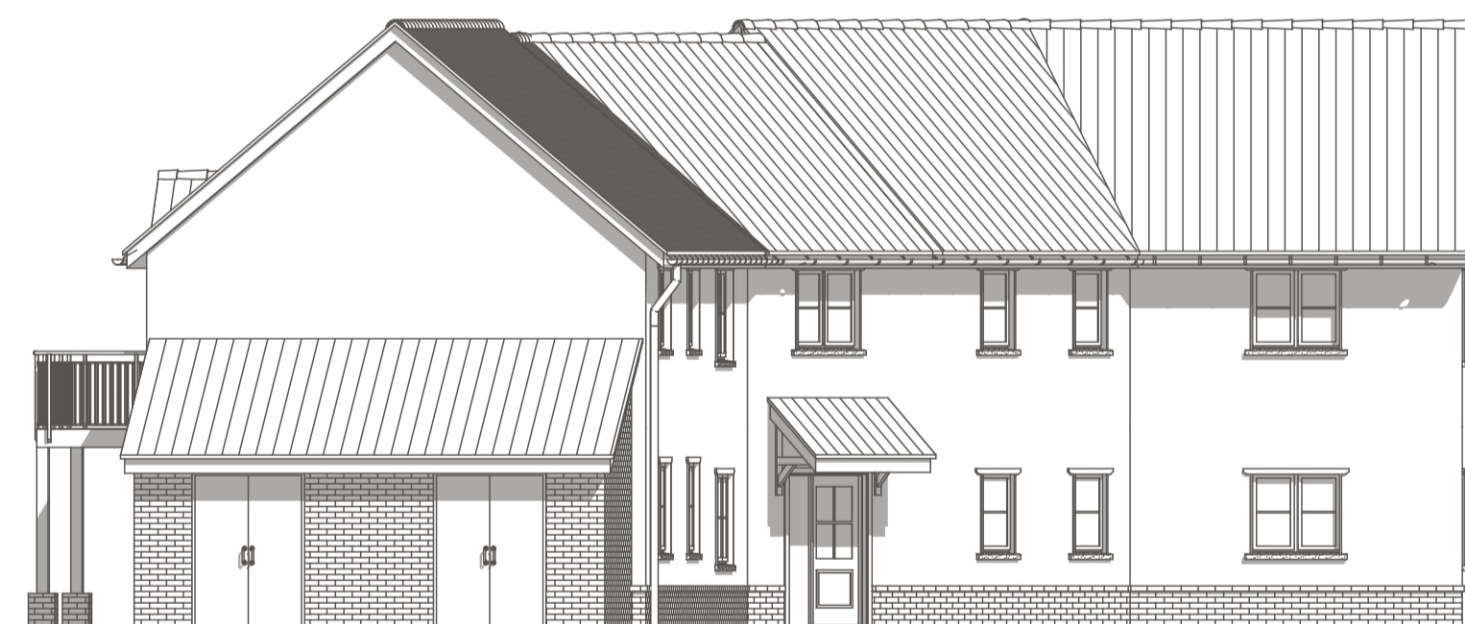

SIDE ELEVATION

1:100 0 3000 6000mm

PRELIMINARY

KELVEDON ROAD
TIPPLE, COLCHESTER
ESSEX, CO5 0LX

FLAT BLOCK C ELEVATIONS
MARDEN HOMES LTD.
28/10/2020 1100@A2 1432

355.00
www.daparchitecture.co.uk

