



Street Scene 'B1'

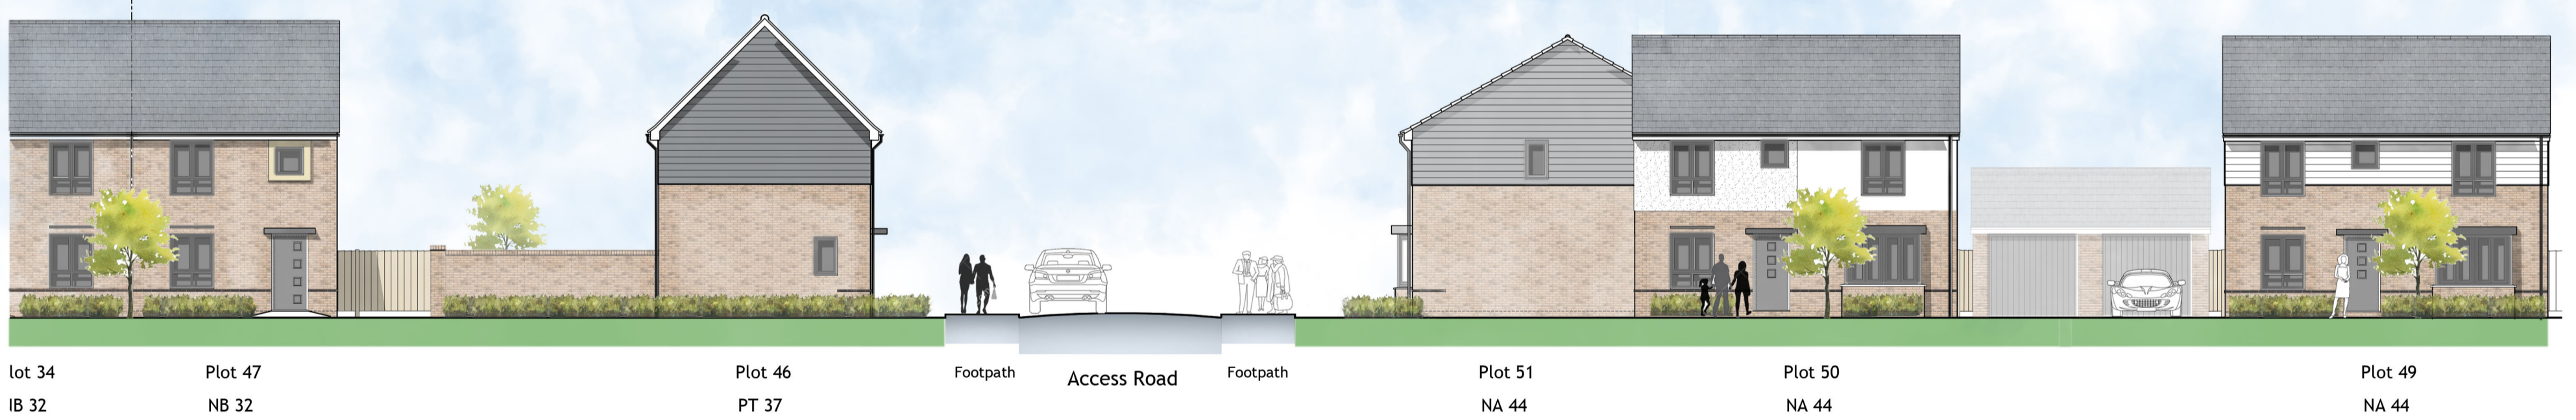


Street Scene 'C1'

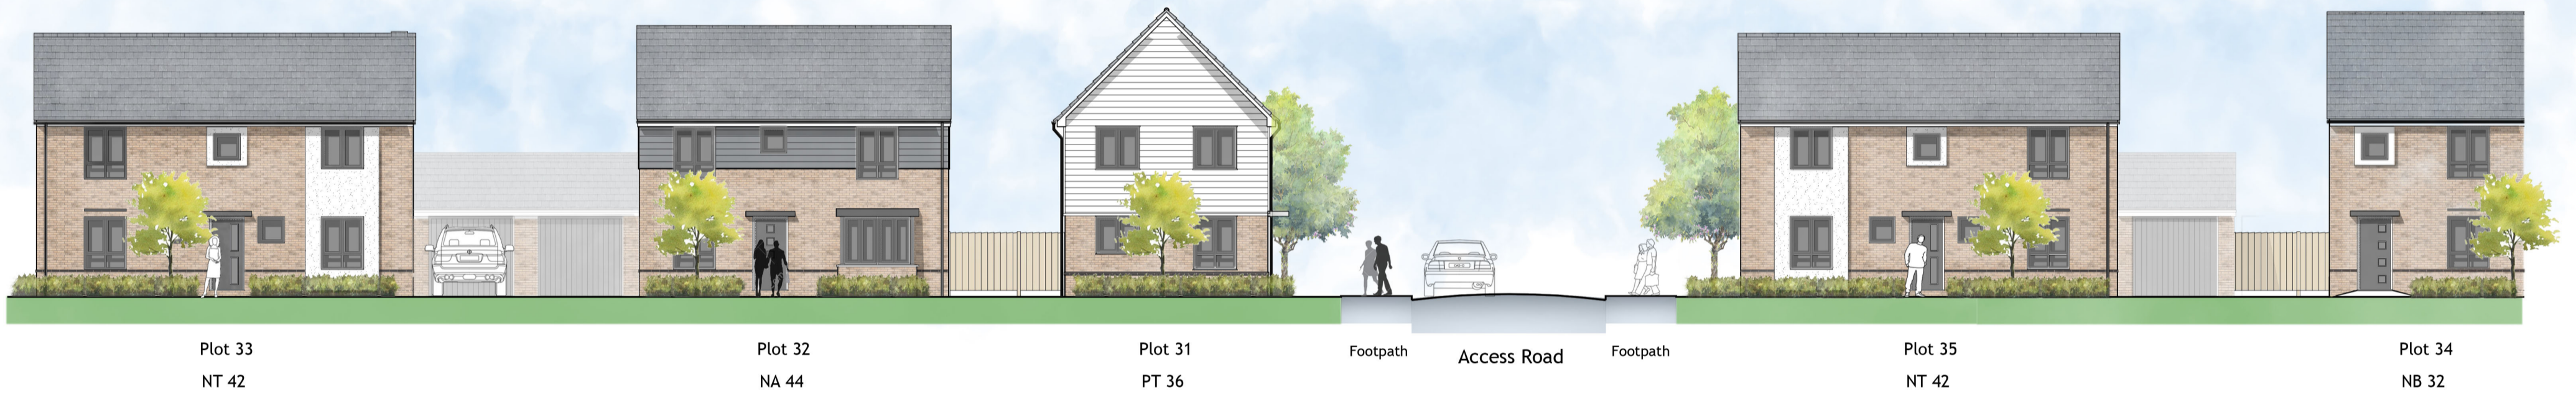

Development Features

- Grey/off White Weather-Boarding
- Coloured Render Panels
- Grey coloured PVC Windows
- All Grey Roof Tiles
- All Buff Brick or similar.
- Contrasting grey/blue Brick detail

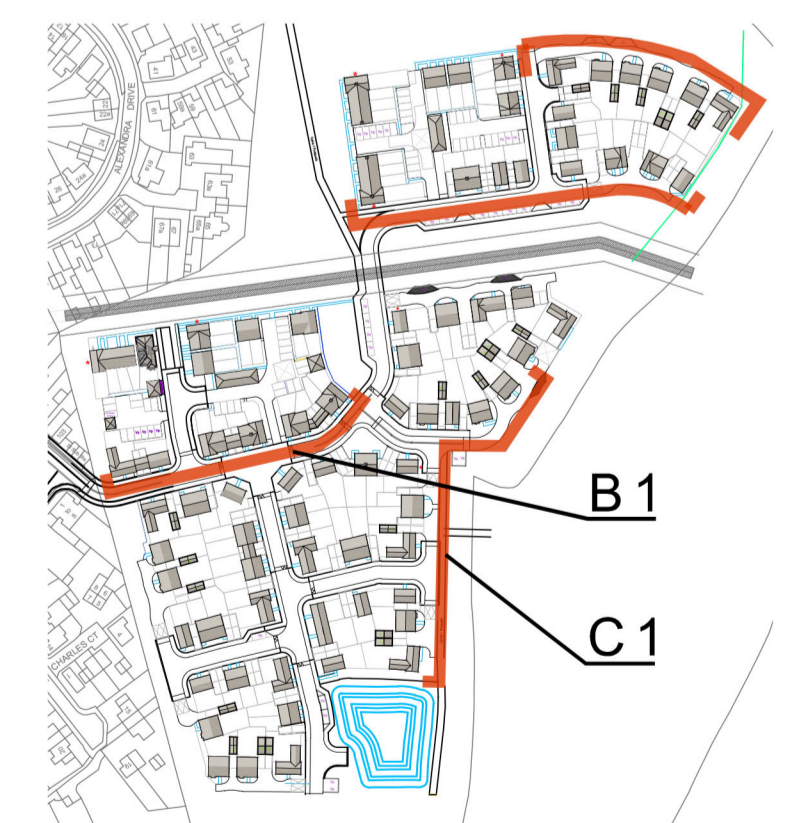

Example character detailing, see separate photo's drawing.

Wivenhoe, Land South of Elmstead Road,
off Richard Avenue

Proposed Street Elevations