




STREET SCENE II

PLOT 58-63    PLOT 64    PLOT 65    PLOT 66    PLOT 67    PLOT 68    PLOT 69    ROAD    PLOT 83    PLOT 84    PLOT 85    PLOT 86    PLOT 87    PLOT 89

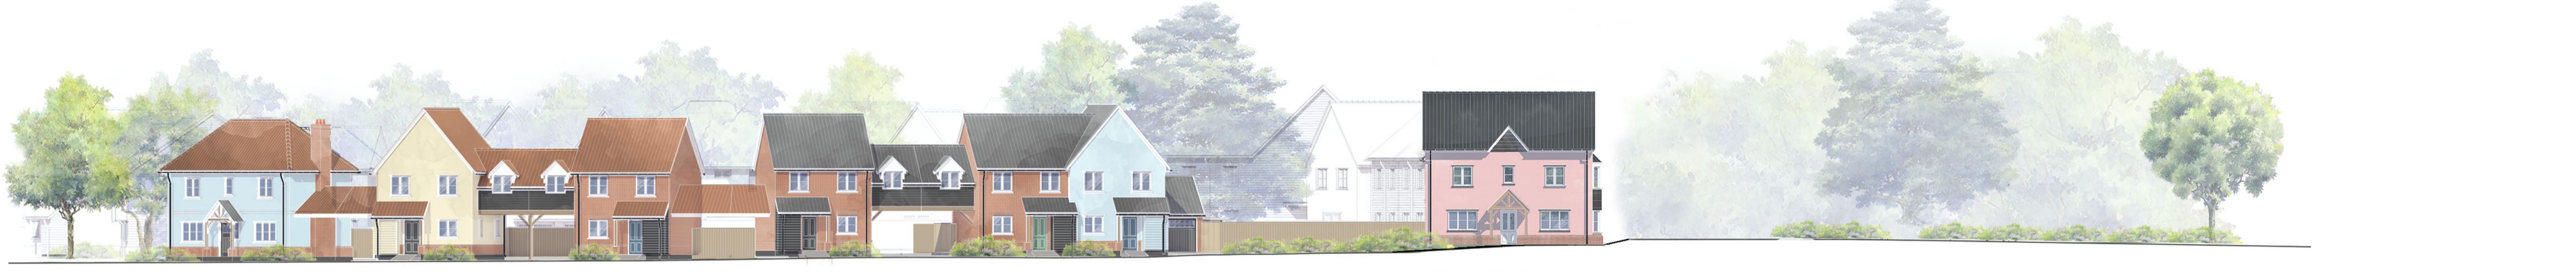


STREET SCENE JJ

PLOT 116    PLOT 117    PLOT 118    PLOT 119    ROAD    PLOT 120    PLOT 121    PLOT 122    ROAD



STREET SCENE KK

OPEN SPACE    ROAD    PLOT 108    PLOT 109    PLOT 110    PLOT 111    PLOT 112    PLOT 113

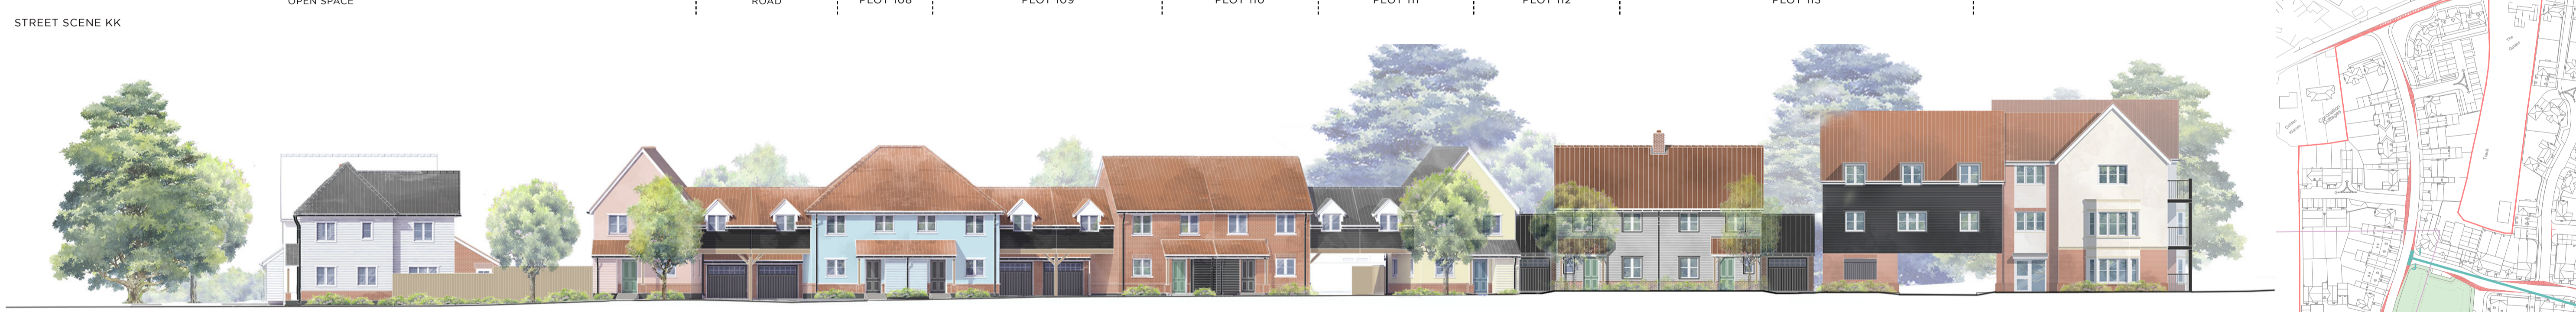


STREET SCENE LL

PLOT 91    PLOT 92    PLOT 93    PLOT 94    PLOT 95    PLOT 96    PLOT 97    PLOT 98    PLOT 99    PLOT 100-107



STREET SCENE MM

PLOT 90    PLOT 91    ROAD    PLOT 113    PLOT 114    PLOT 115    PLOT 116    ROAD    PLOT 89    PLOT 88

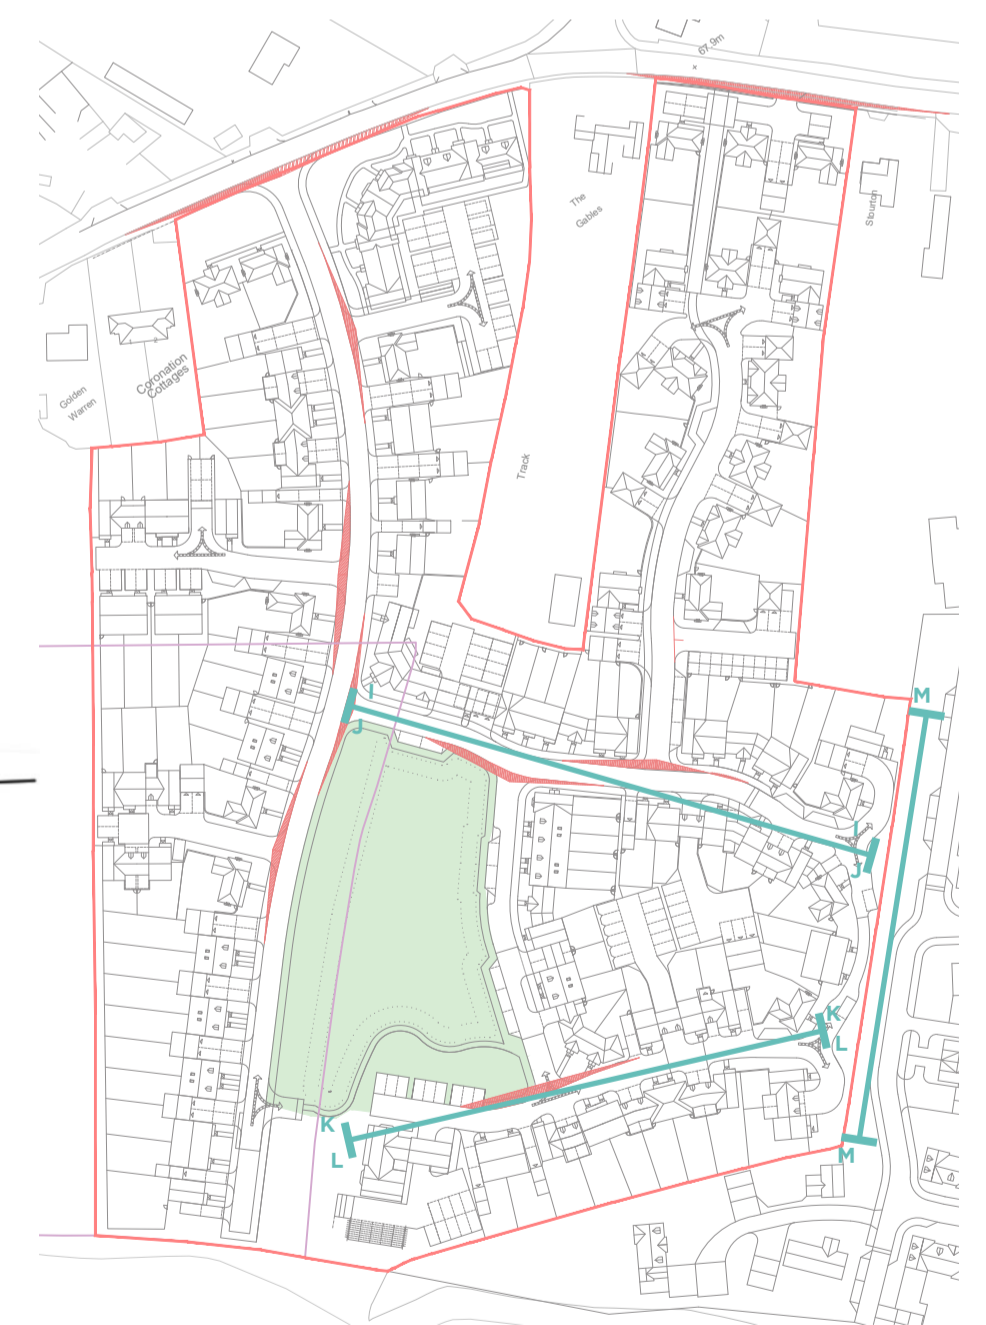

SITE PLAN NTS

