


SECTION 1-1

Open Space/Detention Basin

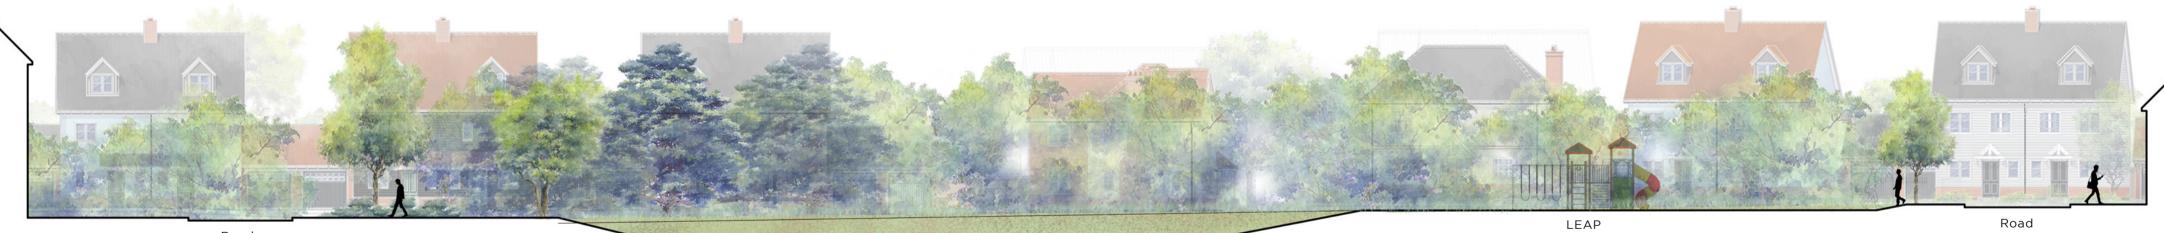

Road

Open Space/Detention Basin

SECTION 2-2

## CD 13.28

The copyright in all drawings, schedules, specifications and any other documentation prepared by DAP Architecture Ltd in relation to this project shall remain the property of DAP Architecture Ltd and must not be reissued, loaned or copied without prior written consent.

