




FRONT ELEVATION




SIDE ELEVATION



REAR ELEVATION

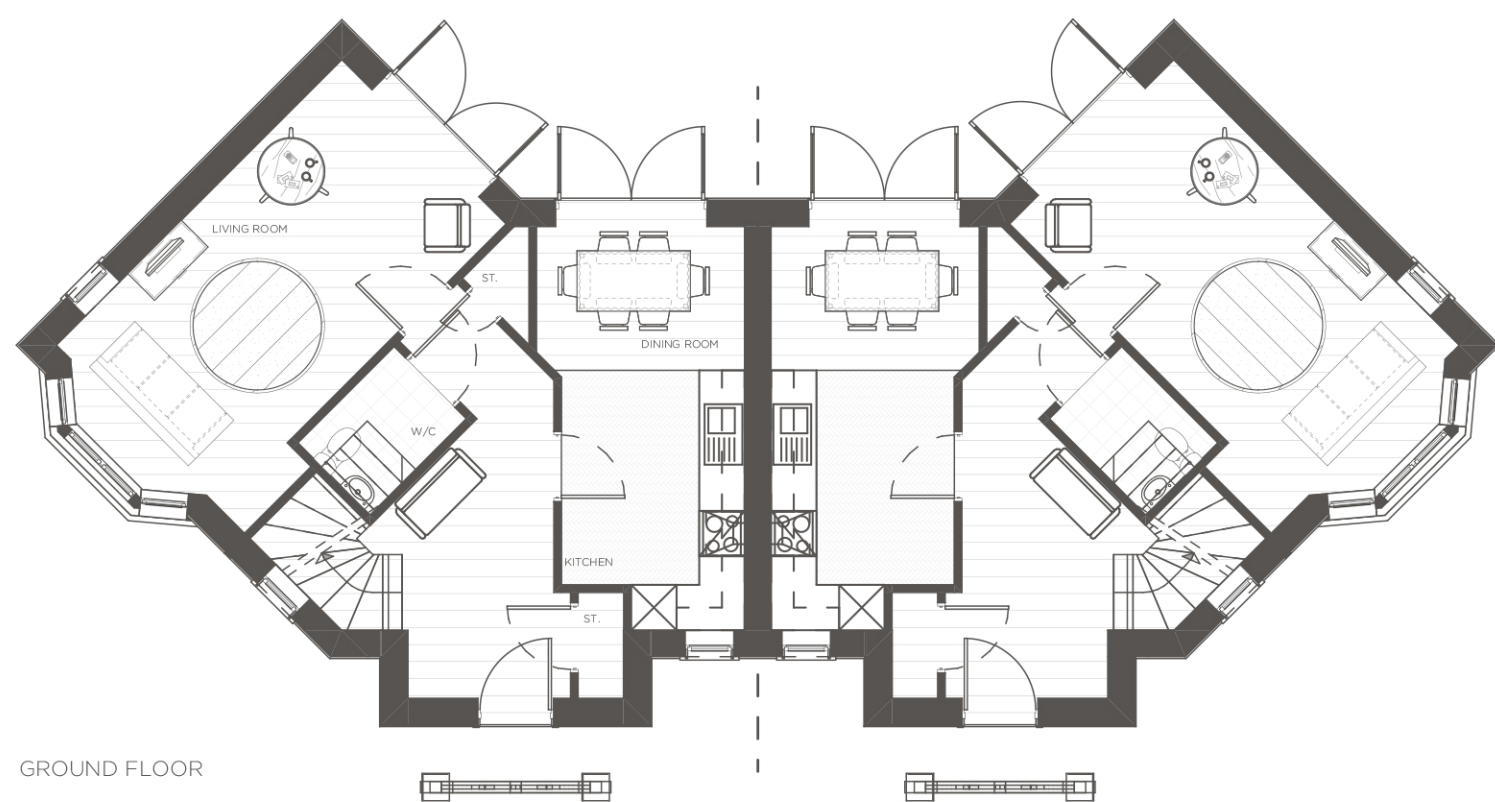

GROUND FLOOR

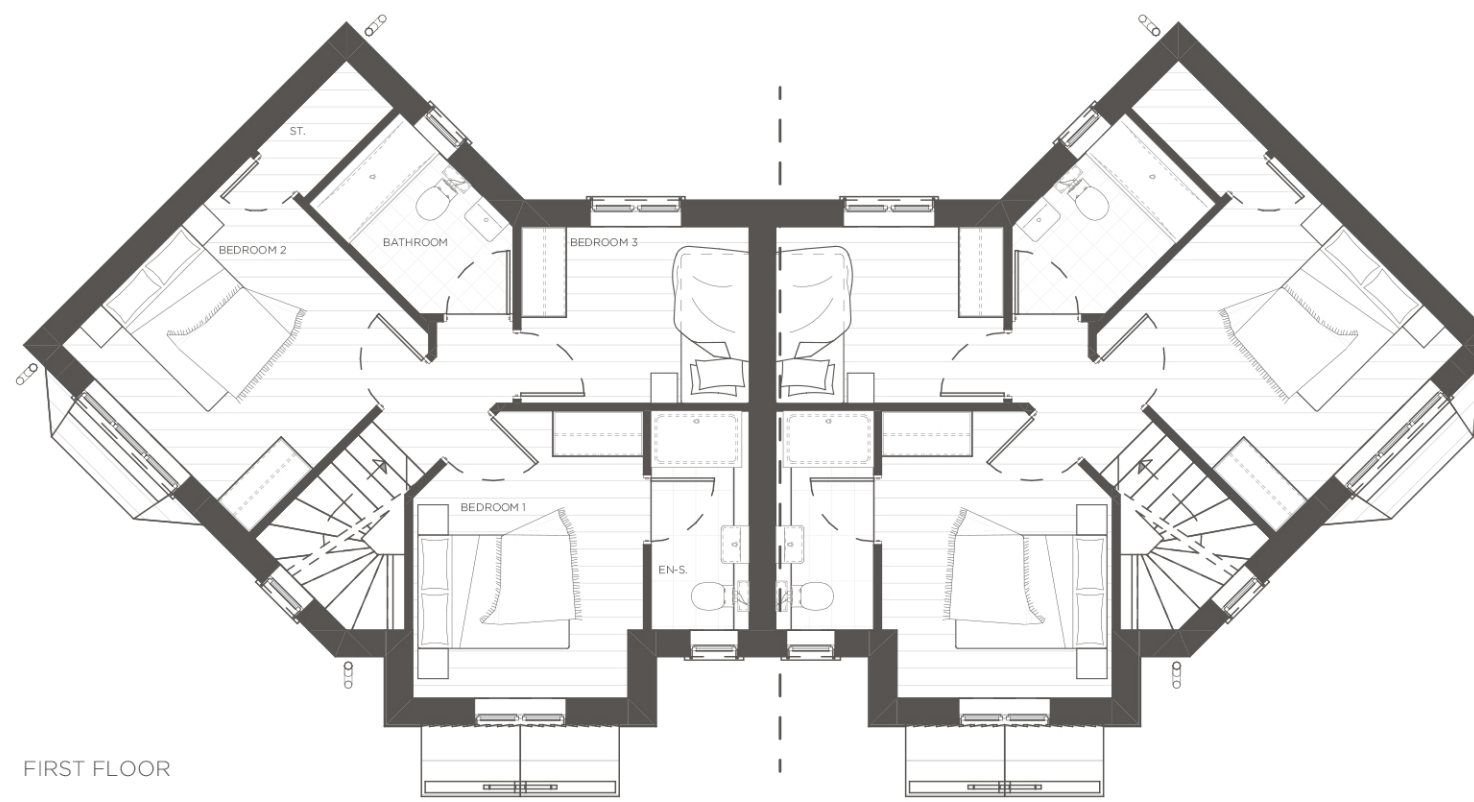

FIRST FLOOR



SIDE ELEVATION

