



Do not scale from this drawing. All information shown is to be checked on site for accuracy and fit. Any discrepancies or omissions to be reported to Arcady Architects immediately.

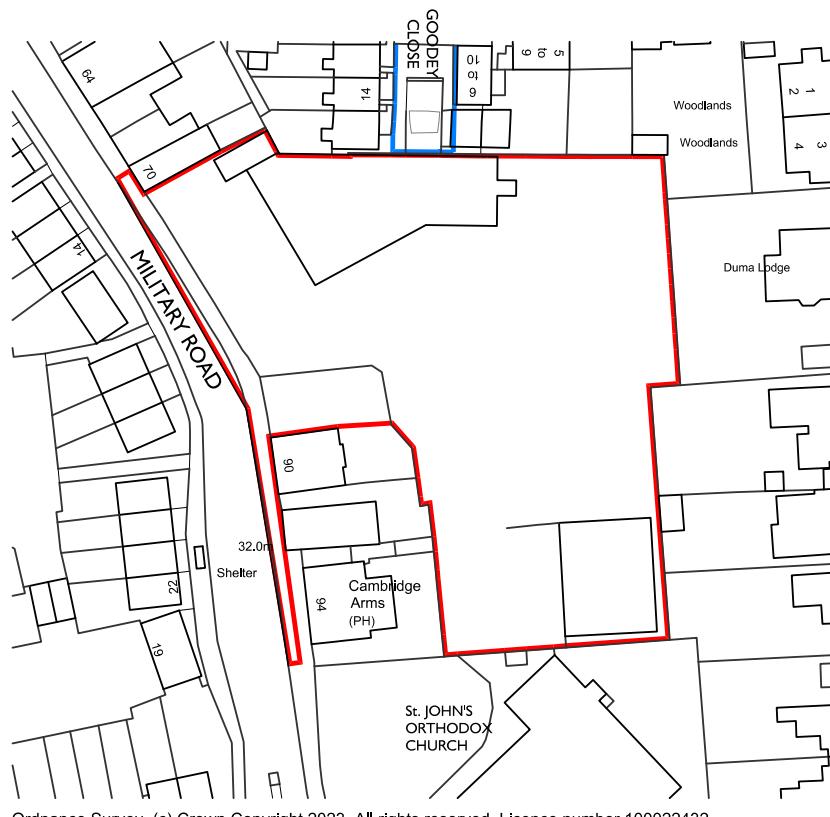

## LOCATION PLAN

SCALE - METRES @ (1:1250)

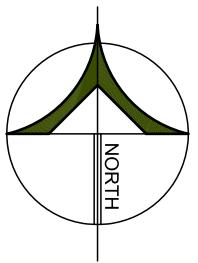

REVISION:	DATE:	DRAWN:	CHKD:
PROJECT: 72 - 86 MILITARY ROAD, COLCHESTER			
TITLE: LOCATION PLAN			
SCALE: 1:1250 @ A4	DATE: NOV 25	DRAWN: HO	CHKD: -
No. 20/07/11	REV. -		
Unit 4   Phillows Barns   Hammonds Road Little Baddow   Essex   CM3 4BG Tel: 01245 464681   <a href="http://www.arcadyarchitects.co.uk">www.arcadyarchitects.co.uk</a>			

**ARCADY**  
ARCHITECTS