


CD1.14

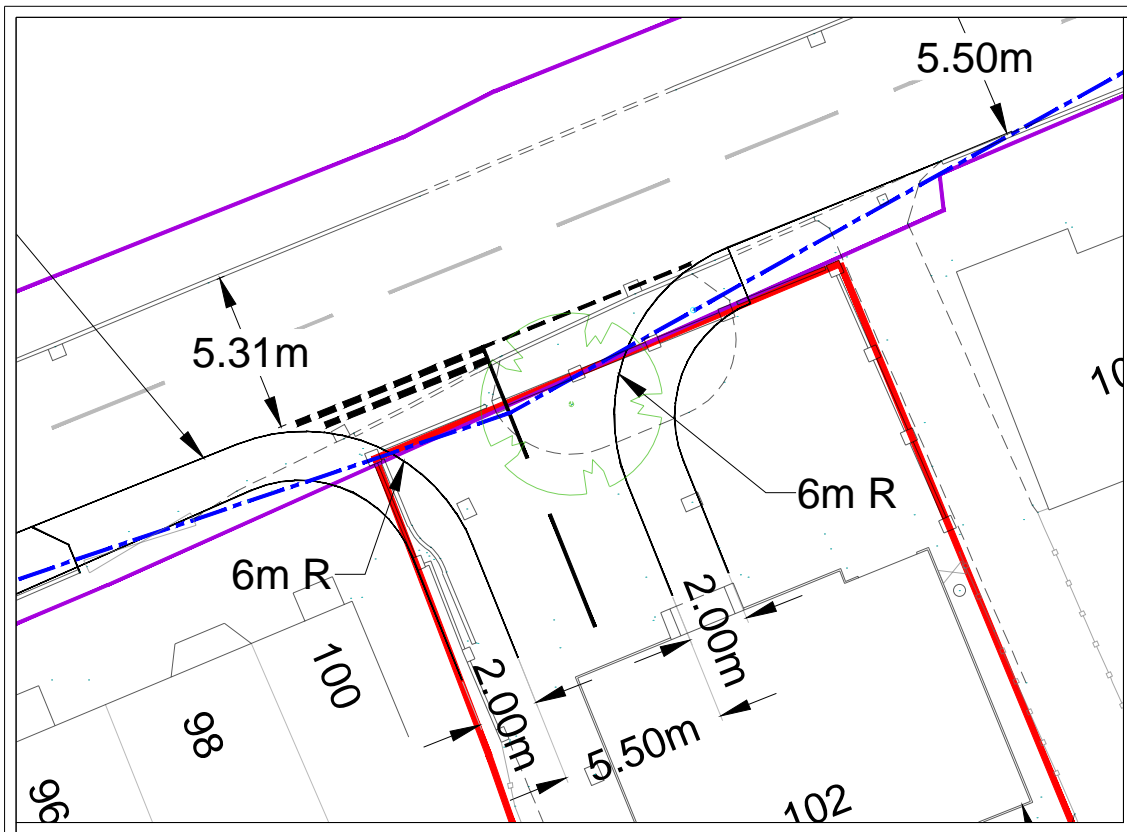

Indicative location of new road sign, Dia 811 above plate 811.1

2.4m x 43m Visibility splay achievable by extending into centerline carriageway

Indicative location of new road sign, Dia 615 above plate 615.1. To be provided on kerbed island.



Indicative location of new road sign, Dia 610 on a flexible 'TMP Flecta' bollard.

Kerbed build out

Dropped Kerb Vehicular access to 98 & 100

2.4m x 43m Visibility Left

Tie-in to existing kerbline

Property to be demolished to achieve site access

Key	
	Extent of Highway Controlled Land interpolated from ECC Ownership Plan
	Visibility Splay for Site Access
	Site Boundary

Drawing Title:
**SITE ACCESS JUNCTION
 ARRANGEMENT
 OPTION 2**

IT Project:
**102 EAST ROAD, WEST
 MERSEA**

Sheet 1 of 1

Client:
P&A INVESTMENTS LTD

A3

Rev	Description	Reviewer	Date
-			

Drawing No: IT2211/SK/002	CAD File: IT2211_SK R1.dwg
Date: JAN 2022	Scale: 1:500
Drawn By: DS	Approved By: SW

Notes:
 Dimensions should not be scaled from this drawing. The contents of the drawing are confidential, should you receive this drawing in error please return it to Intermodal Transportation at the address printed.
 Reproduced from Ordnance Survey Superplan Data Crown copyright (2020) All rights reserved. License No. 100033662

**Intermodal
TRANSPORTATION**

Hunters Court
 Debden road
 Saffron Walden
 Essex CB11 4AA

Tel: +44 (0)1799 529529
 e: enquiries@inter-modal.co.uk