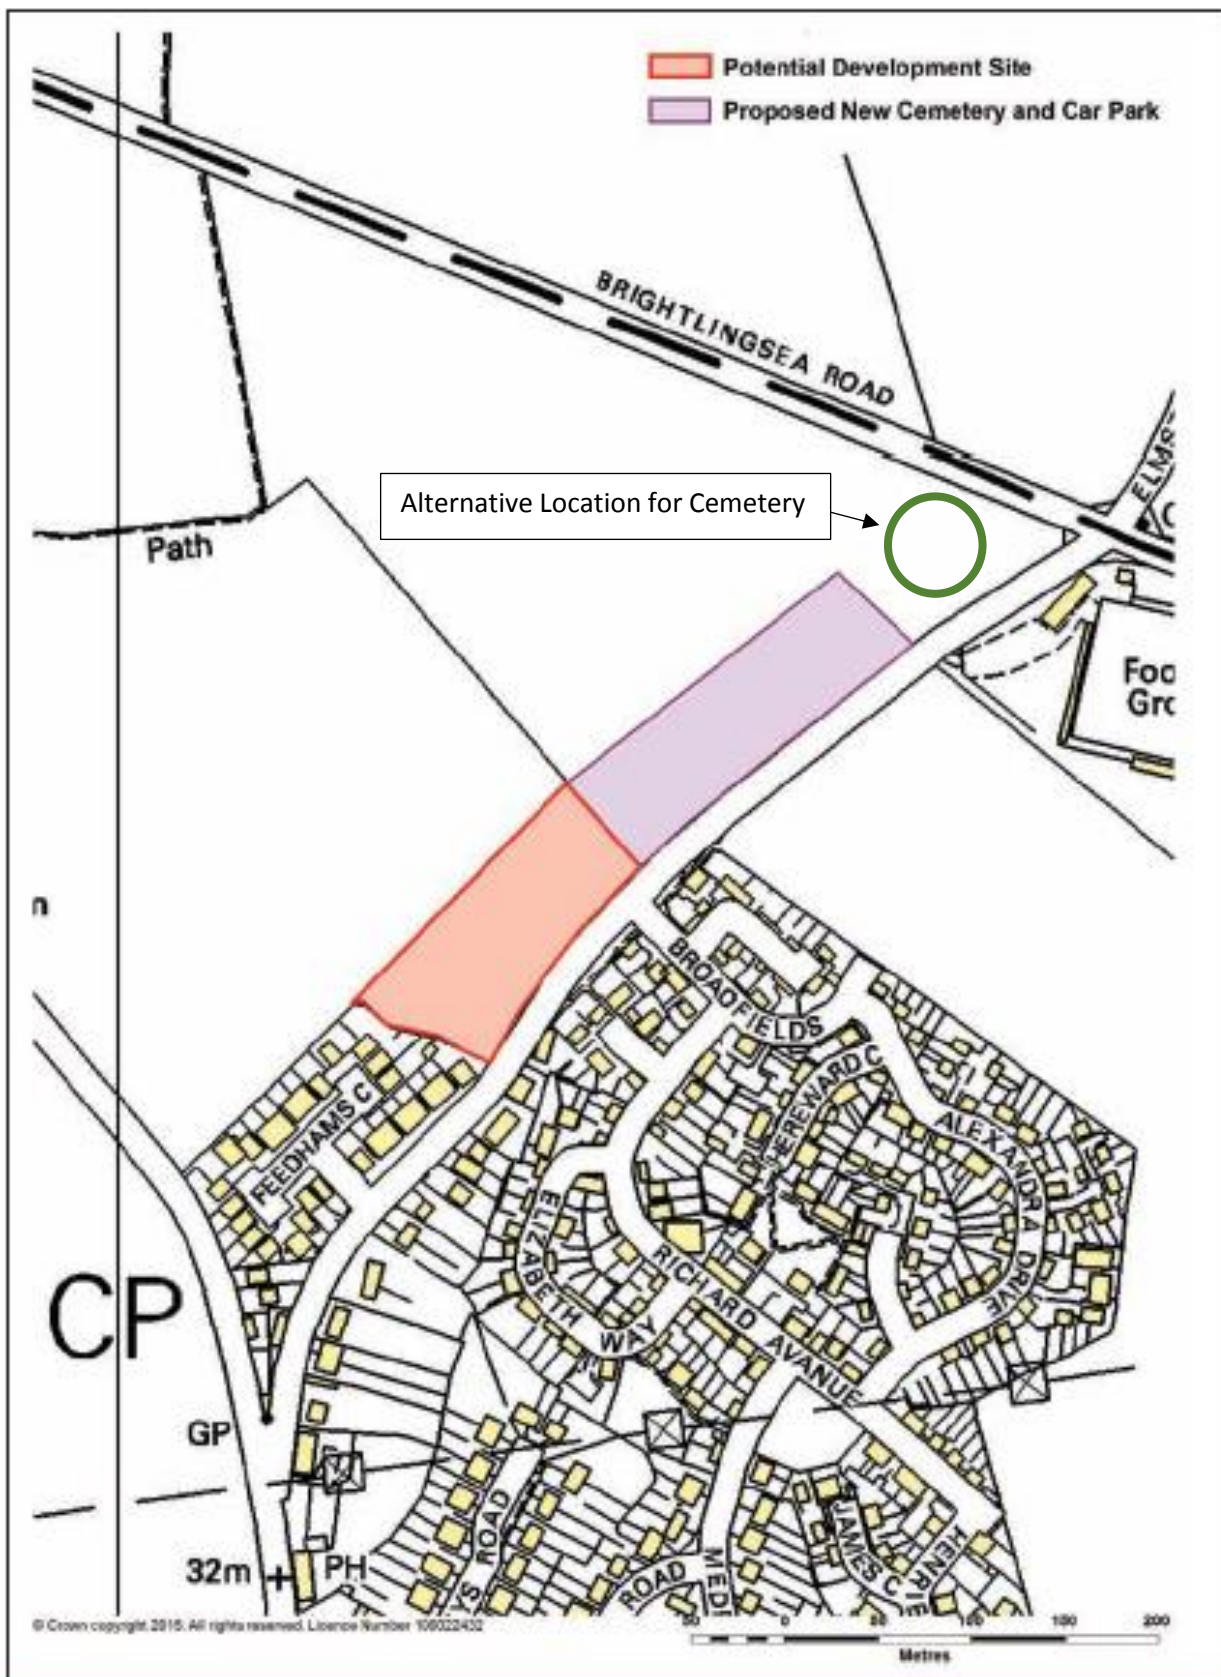


**Extract from WNP to show alternative location for Cemetery**



**Figure 37: The proposed development site (in orange) off Elmstead Road and the proposed cemetery with associated off-road car parking (shaded lilac). The area allocated for housing is 0.93 hectares.**