


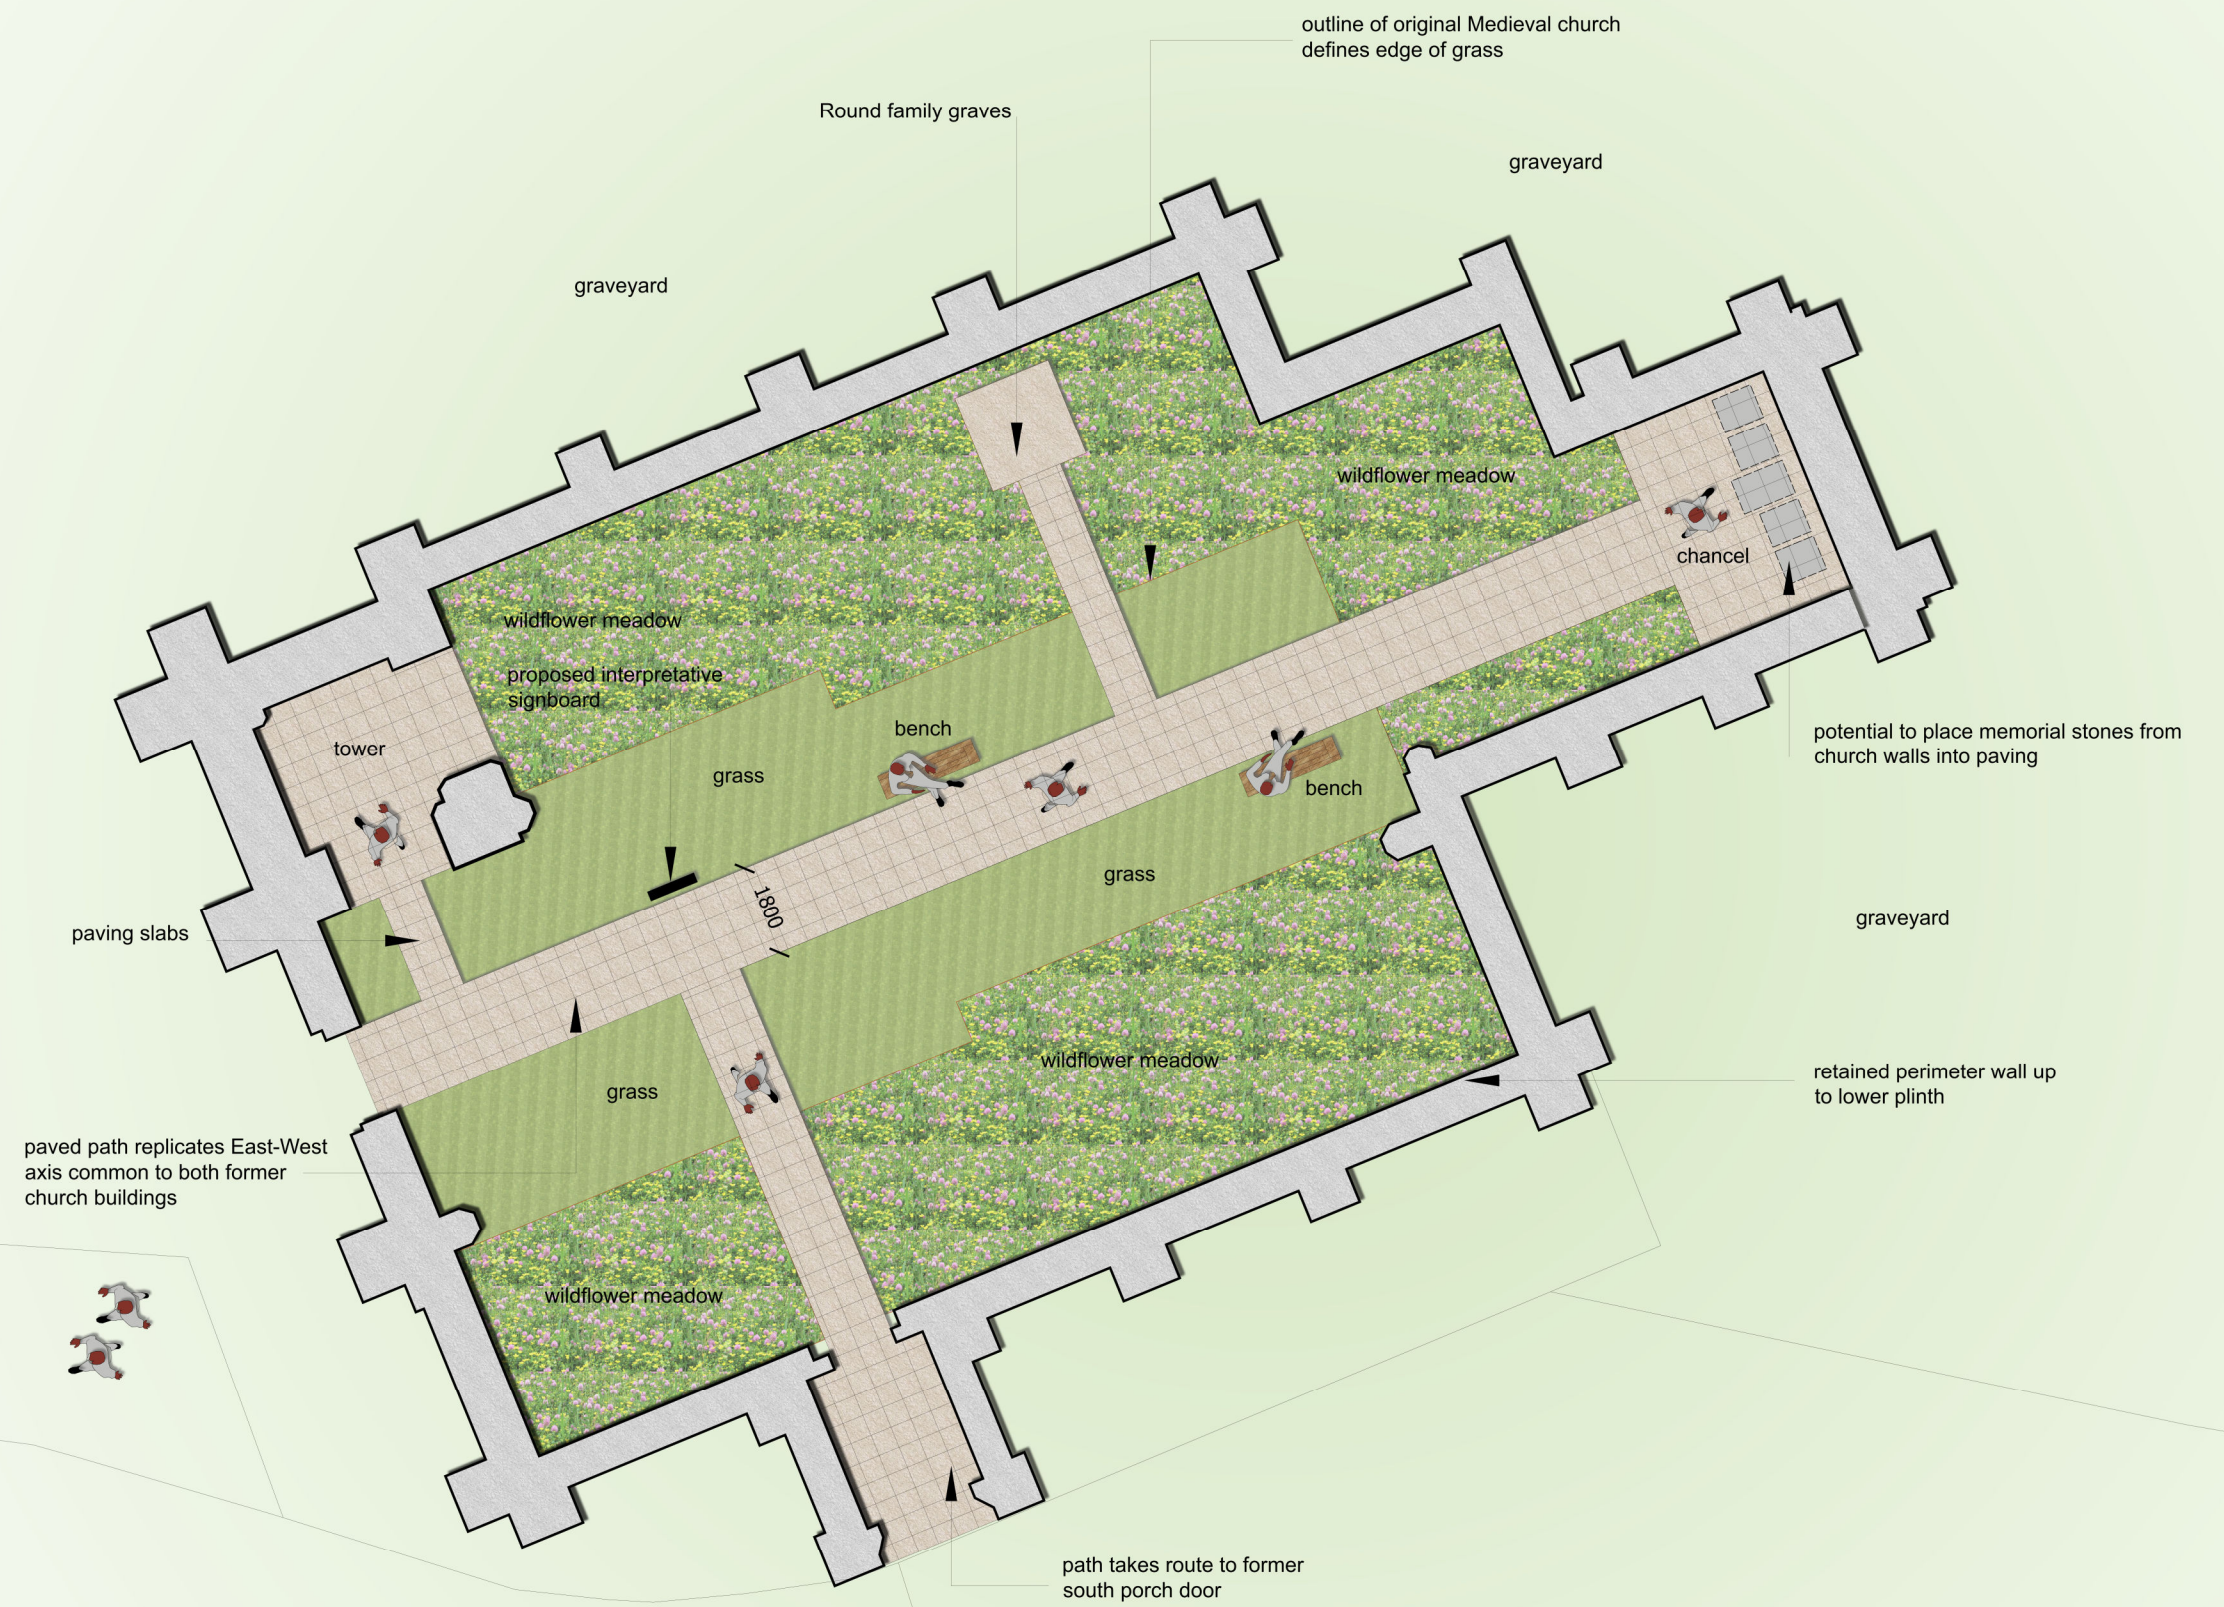

Contractors are not to scale dimensions from this drawing



landscape perspective  
Chartered Landscape Architects



The Studio  
21 Pine Tree Hill  
Woking  
Surrey GU22 8LZ  
T: 01483 714114

[www.landscapeperspective.co.uk](http://www.landscapeperspective.co.uk)

Client  
Church Commissioners

Project  
St Peter's Church, Birch, Colchester

Description  
landscape sketch design (illustrative)

Status

Scale	Drawn	Date
1:150 @ A3	AR	March 2018
Job number	Drawing number	Revision
1473	L90-203	

Original size 50mm @ A3 Copyright Landscape Perspective Ltd