
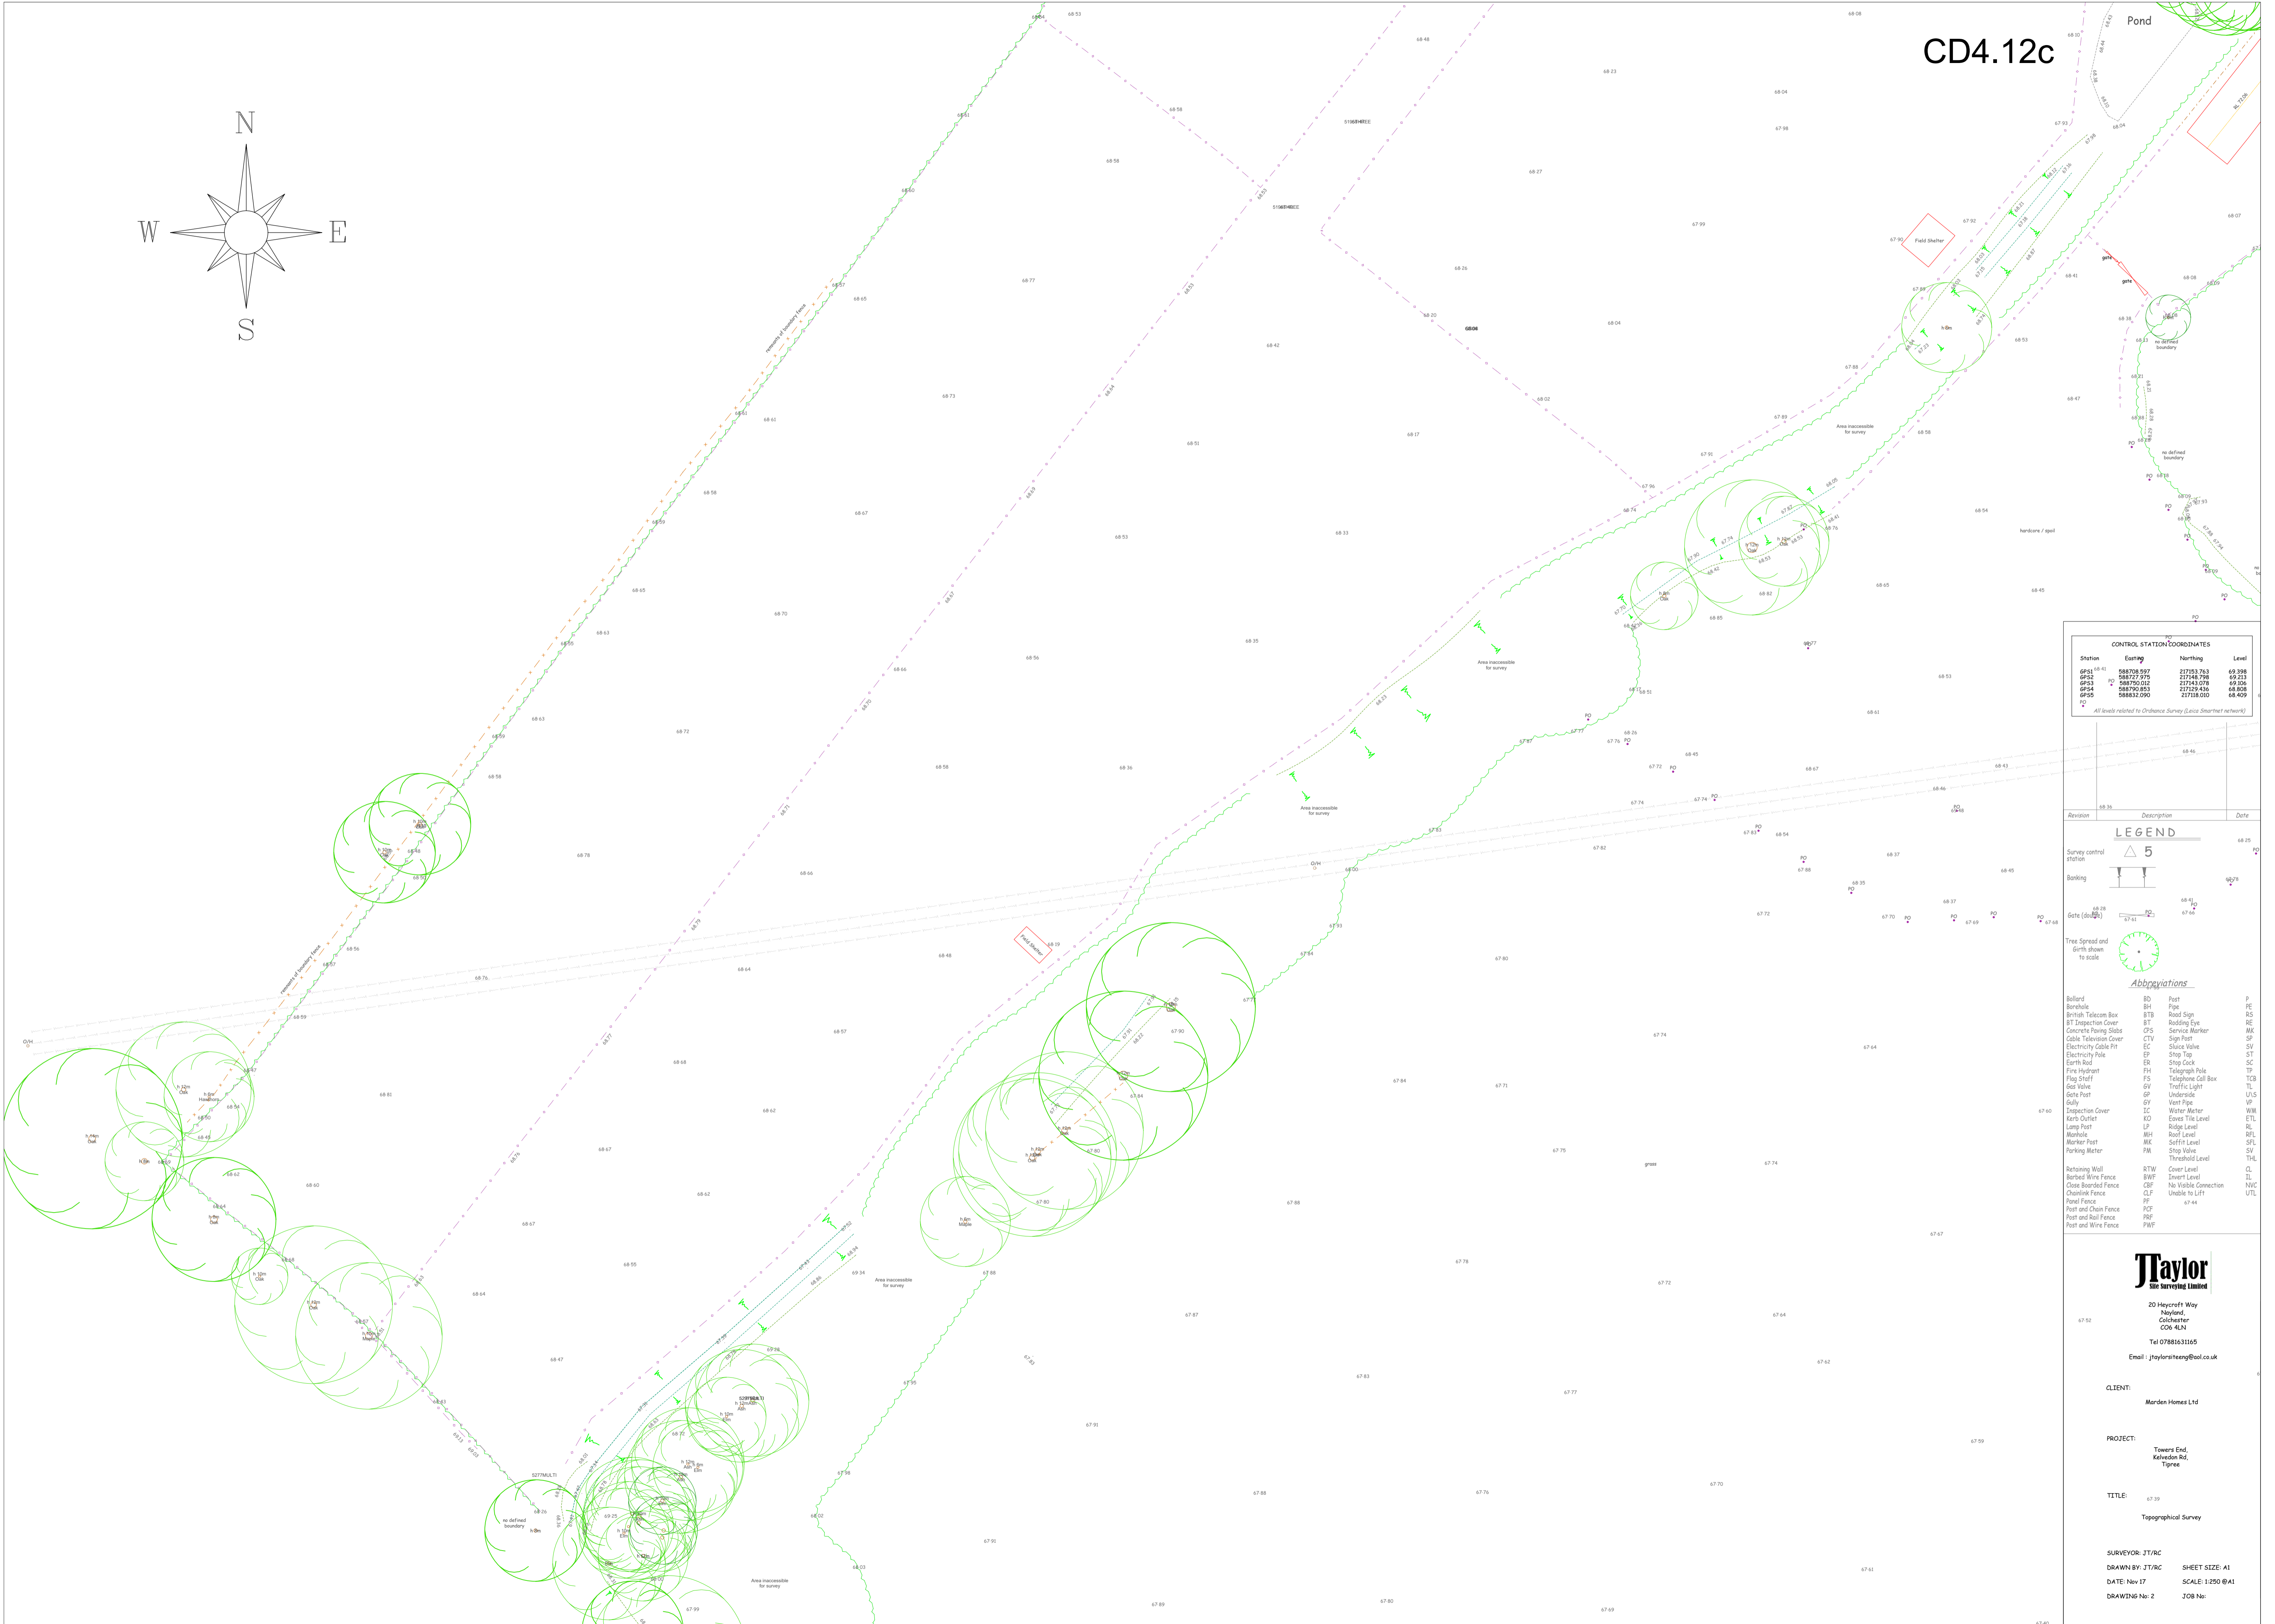


CD4.12c

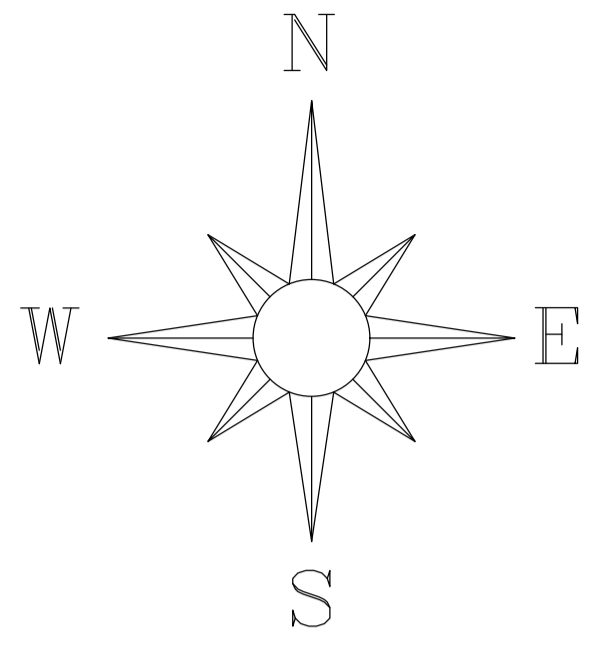

CONTROL STATION COORDINATES

Station	Easting	Northing	Level
GP1	588708.937	217513.763	69.396
GP2	588727.975	217468.798	69.213
GP3	588700.042	217451.076	69.306
GP4	588790.853	217259.436	68.808
GP5	588832.000	217188.000	68.409

All levels related to Ordnance Survey (Leica Smartnet network)

LEGEND

- Survey control station
- Banking
- Gate (double)
- Trees spread and girth shown to scale

Abbreviations

Bollard	BD	Post	P
Borehole	BH	Pipe	PE
British Telecom Box	BTB	Road Sign	RS
BT Inspection Cover	BT	Roading Eye	RE
Concrete Paving Slabs	CPS	Service Marker	SM
Cable Television Cover	CTV	Sign Post	SP
Electricity Cable Pit	EC	Slance Valve	SV
Electricity Pole	EP	Stop Tip	ST
Earth Rod	ER	Stop Code	SC
Fire Hydrant	FH	Telegraph Pole	TP
Flag Staff	FS	Telephone Call Box	TGB
Gas Valve	GV	Traffic Light	TL
Gate Post	GP	Underside	ULS
Gully	GU	Water Meter	WM
Inspection Cover	IC	Water Meter	WTM
Kerb Dufflet	KD	Cover Tile Level	CTL
Lamp Post	LP	Ridge Level	RL
Manhole	MH	Roof Level	RFL
Marker Post	MP	Suffit Level	SFL
Parking Meter	PM	Stop Valve	SV
		Threshold Level	THL
Retaining Wall	RW	Cover Level	CL
Barbed Wire Fence	BWF	Invert Level	IL
Close Boarded Fence	CBF	No Visible Connection	NVC
Chainlink Fence	CLF	Unable to Lift	UTL
Panel Fence	PF		
Post and Chain Fence	PCF		
Post and Rail Fence	PRF		
Post and Wire Fence	PWF		



20 Heycroft Way
 Nayland,
 Colchester
 CO6 4LN
 Tel 07881631165
 Email: j.taylor@teeng@aol.co.uk

CLIENT:
 Marden Homes Ltd

PROJECT:
 Towers End,
 Kibblesdon Rd.,
 Tipree

TITLE:
 67.39
 Topographical Survey

SURVEYOR: JT/RC
 DRAWN BY: JT/RC
 DATE: Nov 17
 DRAWING No: 2

SHEET SIZE: A1
 SCALE: 1:250 @A1
 JOB No: