


CD4.12d

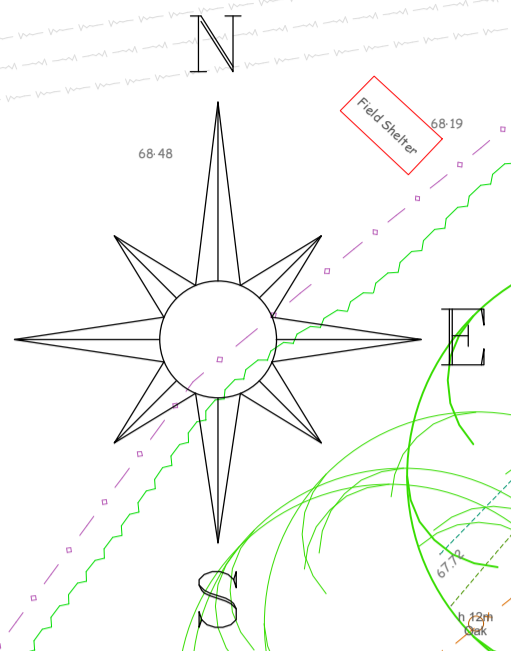

Station	Easting	Northing	no defined boundary Level
6651	588708.597	217153.763	69.398
6652	588717.015	217145.778	69.213
6653	588700.025	217145.078	69.106
6654	588700.853	217145.416	68.808
6655	588832.590	217145.078	68.409

Revision	Description	Date
1	Issue for tender	

LEGEND			
Survey control station	△ 5		
Banking	↑ ↓		
Gate (double)	⌵ ⌶		
Tree Spread and Births shown to scale	⊙		
Abbreviations			
Bollard	BD	Post	P
Borehole	BH	Pipe	PE
British Telecom Box	BTS	Road Sign	RS
BT Inspection Cover	BT	Roading Eye	RE
Concrete Paving Slabs	CP	Service Marker	SM
Cable Television Cover	CTV	Sign Post	SP
Electricity Cable Pit	EC	Sluice Valve	SV
Electricity Pole	EP	Stop Top	ST
Earth Rod	ER	Stop Gook	SG
Fire Hydrant	FH	Telegraph Pole	TP
Flag Staff	FS	Telephone Call Box	TB
Gas Valve	GV	Traffic Light	TL
Gate Post	GP	Underside	US
Gully	GY	Vent Pipe	VP
Inspection Cover	IC	Water Meter	WM
Kerb Outlet	KO	Eaves Tile Level	ETL
Lamp Post	LP	Ridge Level	RL
Manhole	MH	Roof Level	RFL
Marker Post	MK	Soffit Level	SFL
Parking Meter	PM	Stop Valve	SV
		Threshold Level	THL
Retaining Wall	RTW	Cover Level	CL
Barbed Wire Fence	BWF	Invert Level	IL
Close Boarded Fence	CBF	No Visible Connection	NVC
Chainlink Fence	CLF	Unable to Lift	UTL
Panel Fence	PF		
Post and Chain Fence	PCF		
Post and Rail Fence	PRF		
Post and Wire Fence	PWF		

Taylor
Site Surveying Limited

20 Heycroft Way
Nayland,
Colchester
CO4 4JN

Tel 078633165
Email: j.taylor@taylor.co.uk

CLIENT: Morden Homes Ltd

PROJECT: Towers End, Kelvedon Rd, Tiptree

TITLE: Topographical Survey

SURVEYOR: JT/RC
DRAWN BY: JT/RC
DATE: Nov 17
DRAWING No: 3

SHEET SIZE: A1
SCALE: 1:250 @A1
JOB No:

