


CD6b.47

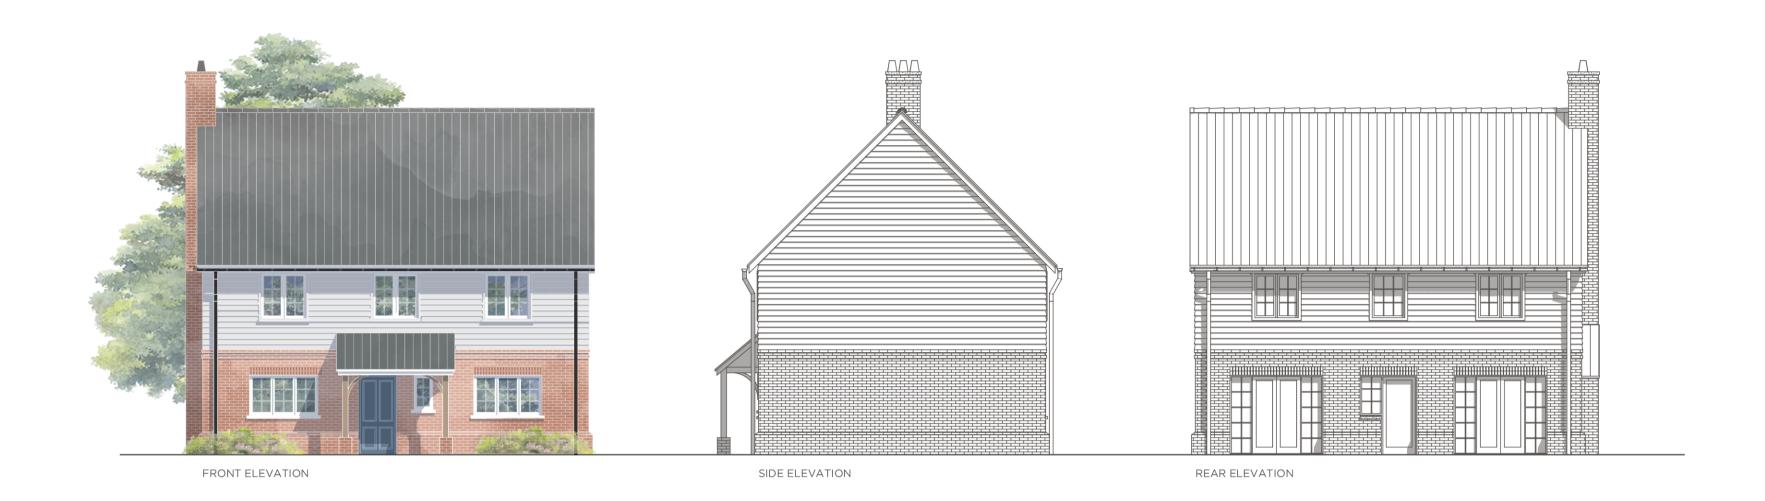

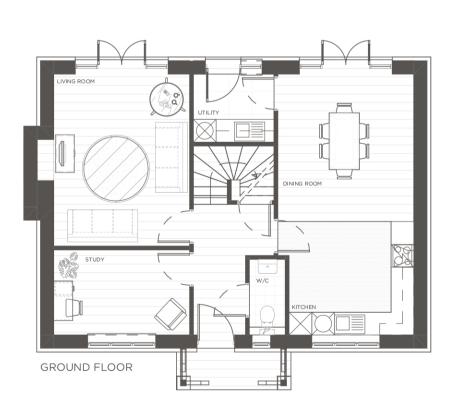

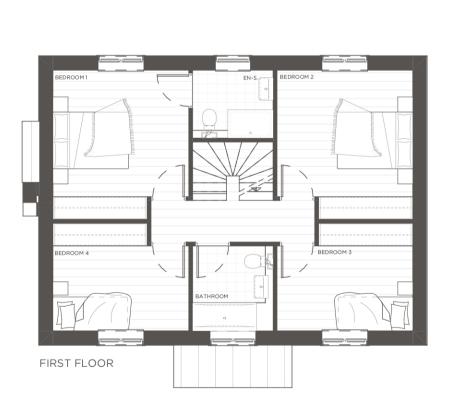



HOUSE TYPE 4.5 (Weatherboard)	
AREA:	131.4sqm
PLOTS:	42, 47

