



GROUND FLOOR

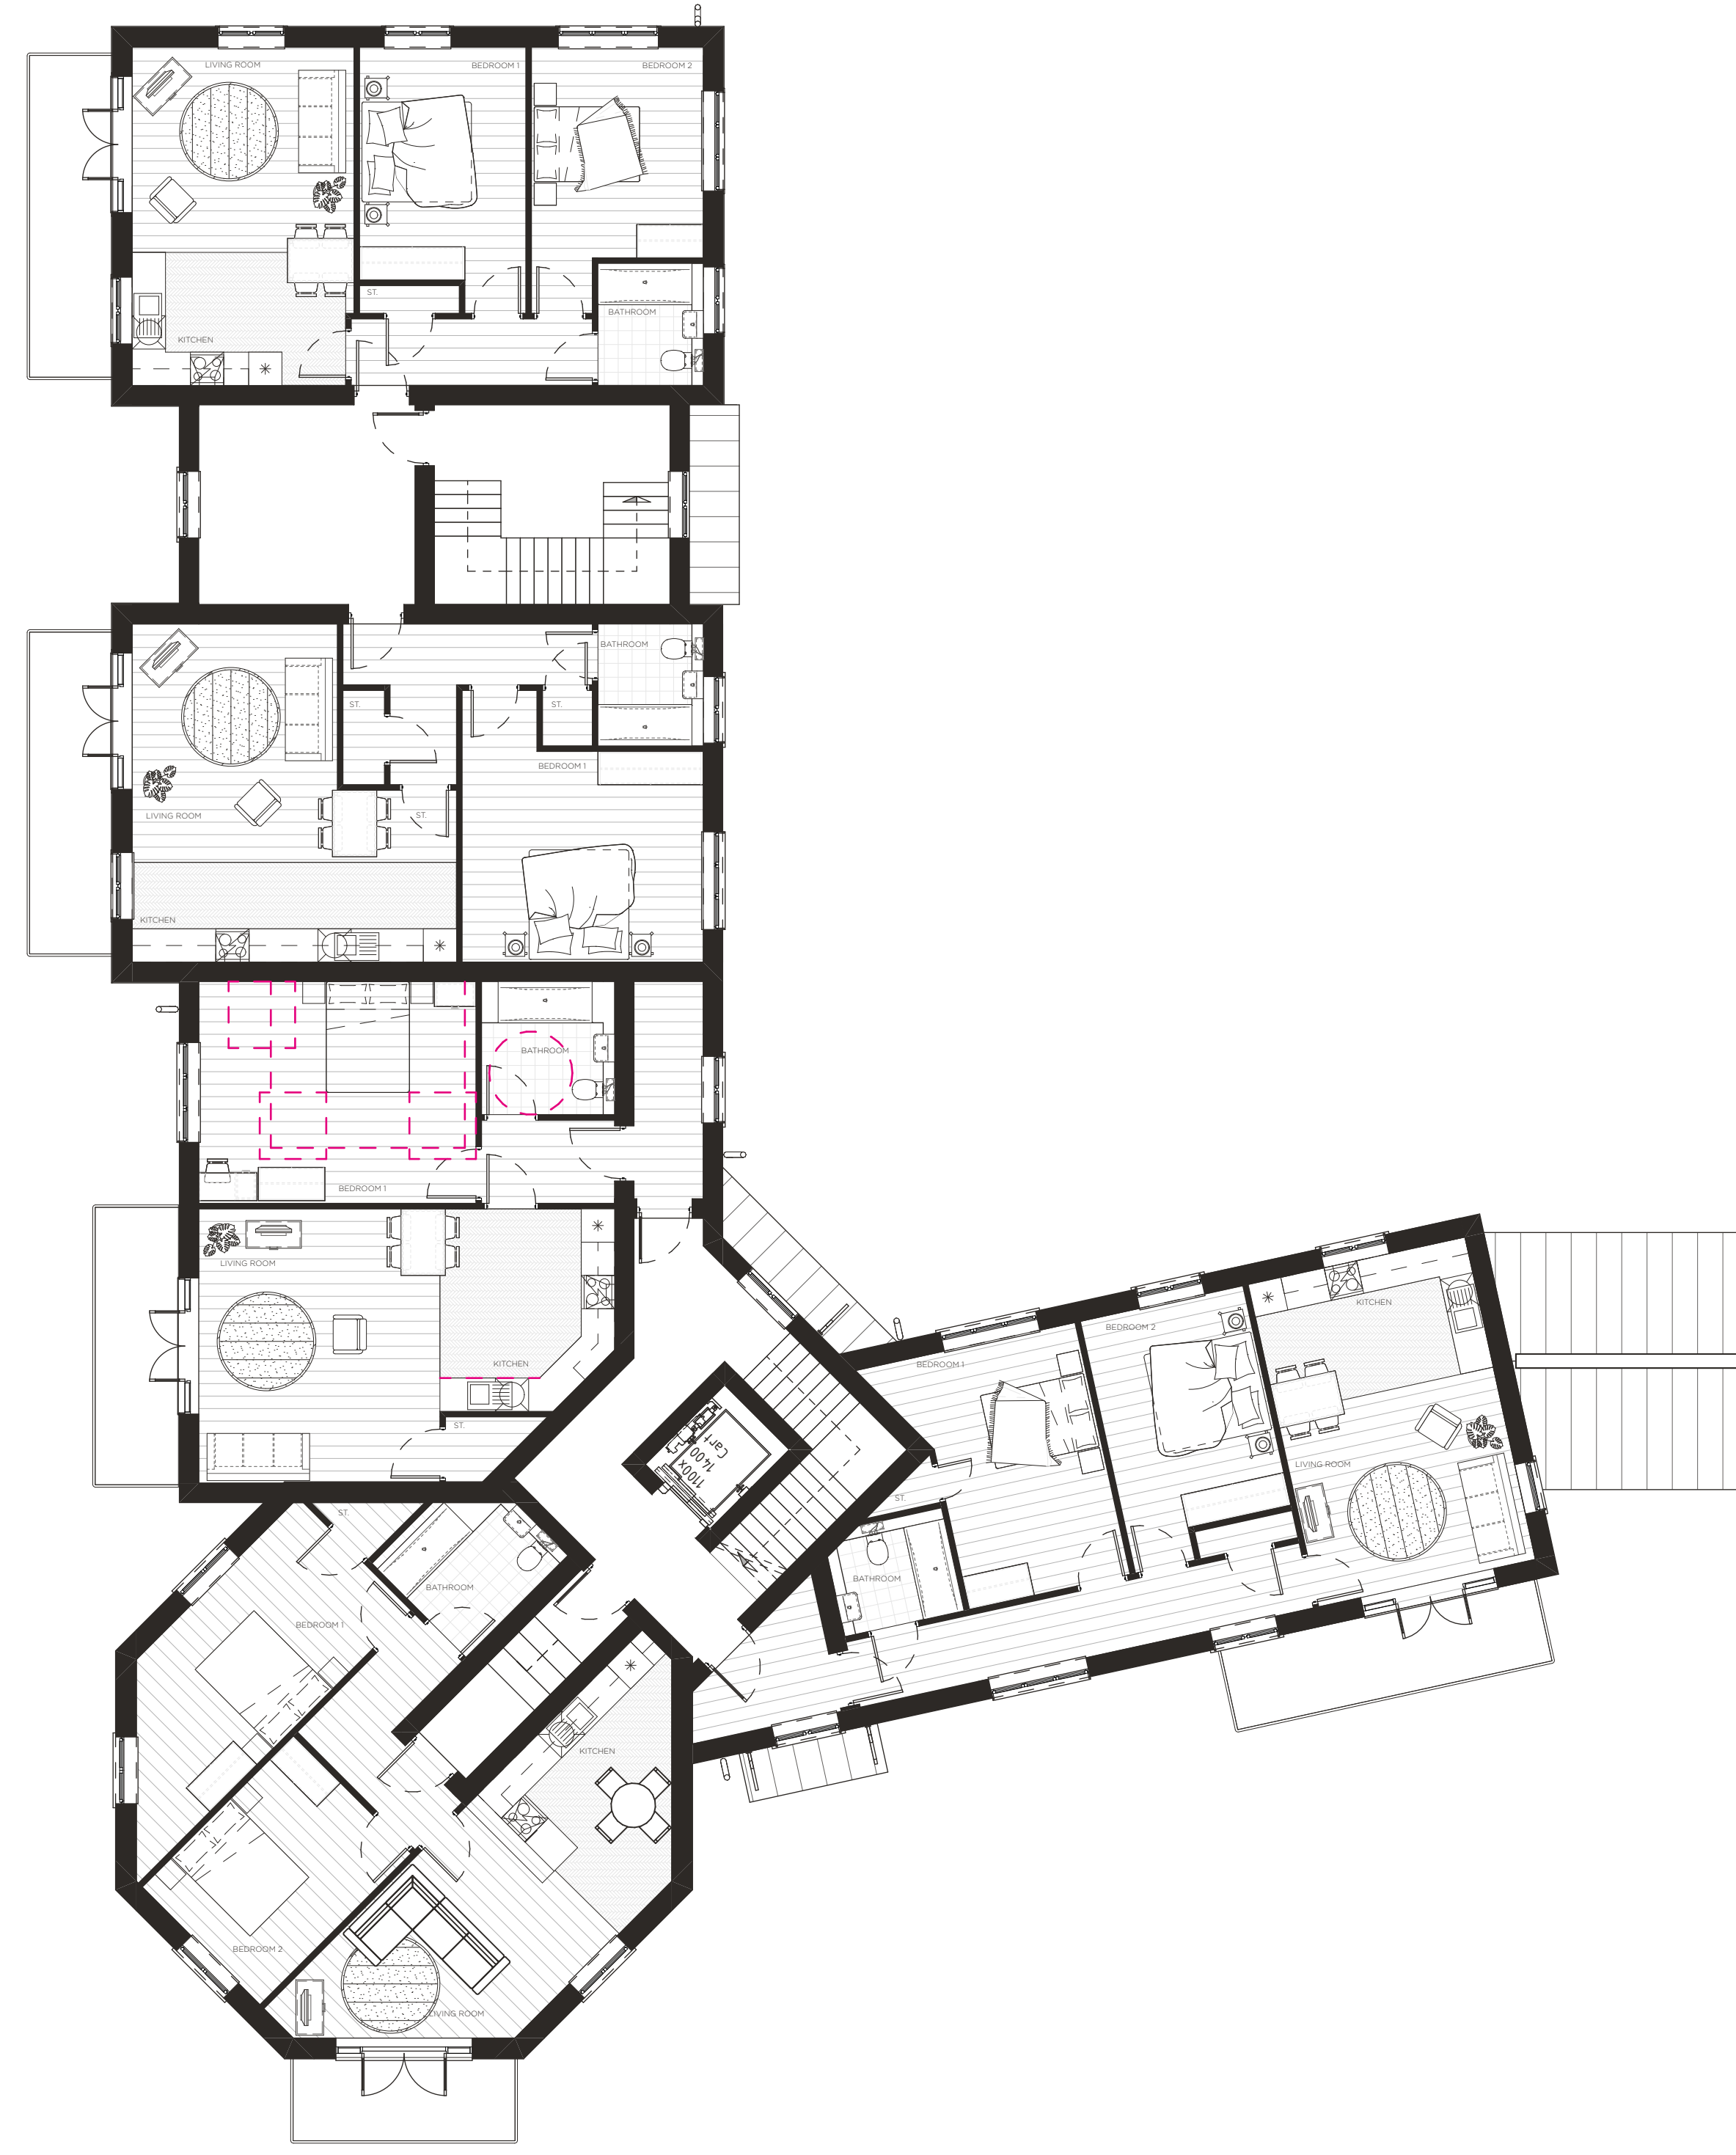

FIRST FLOOR

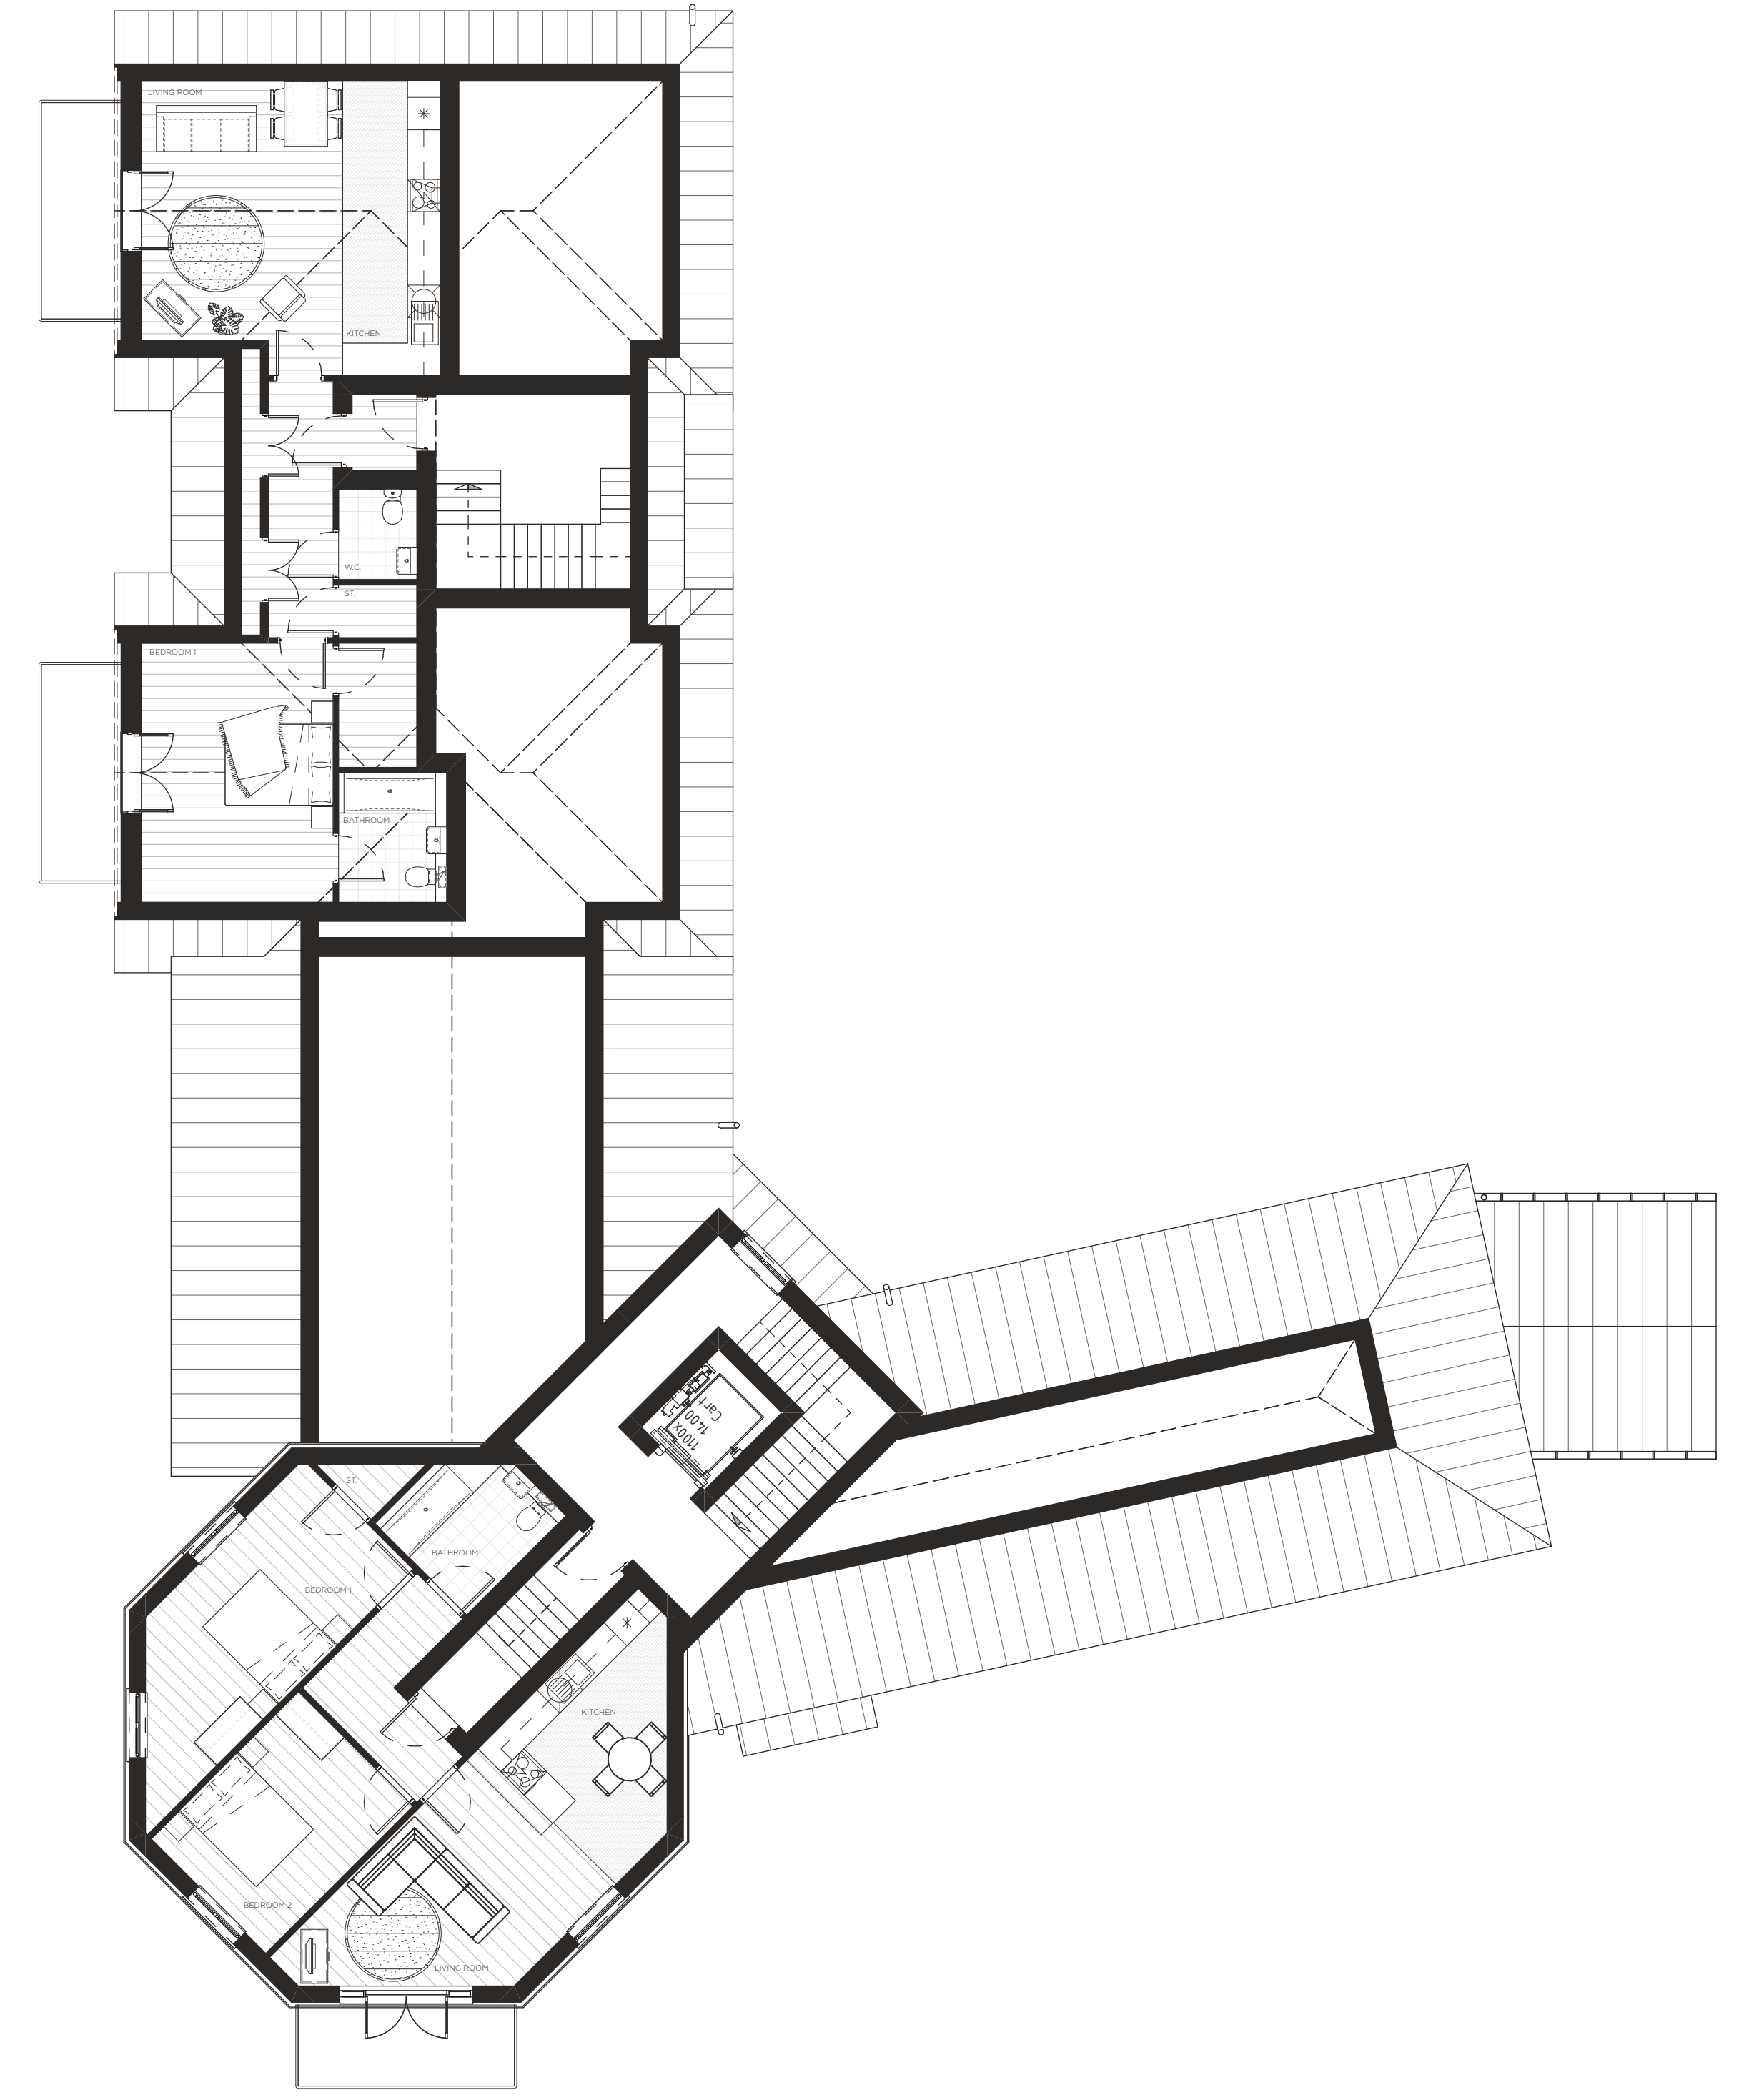

SECOND FLOOR

1100 0 3300 6600 9900mm