
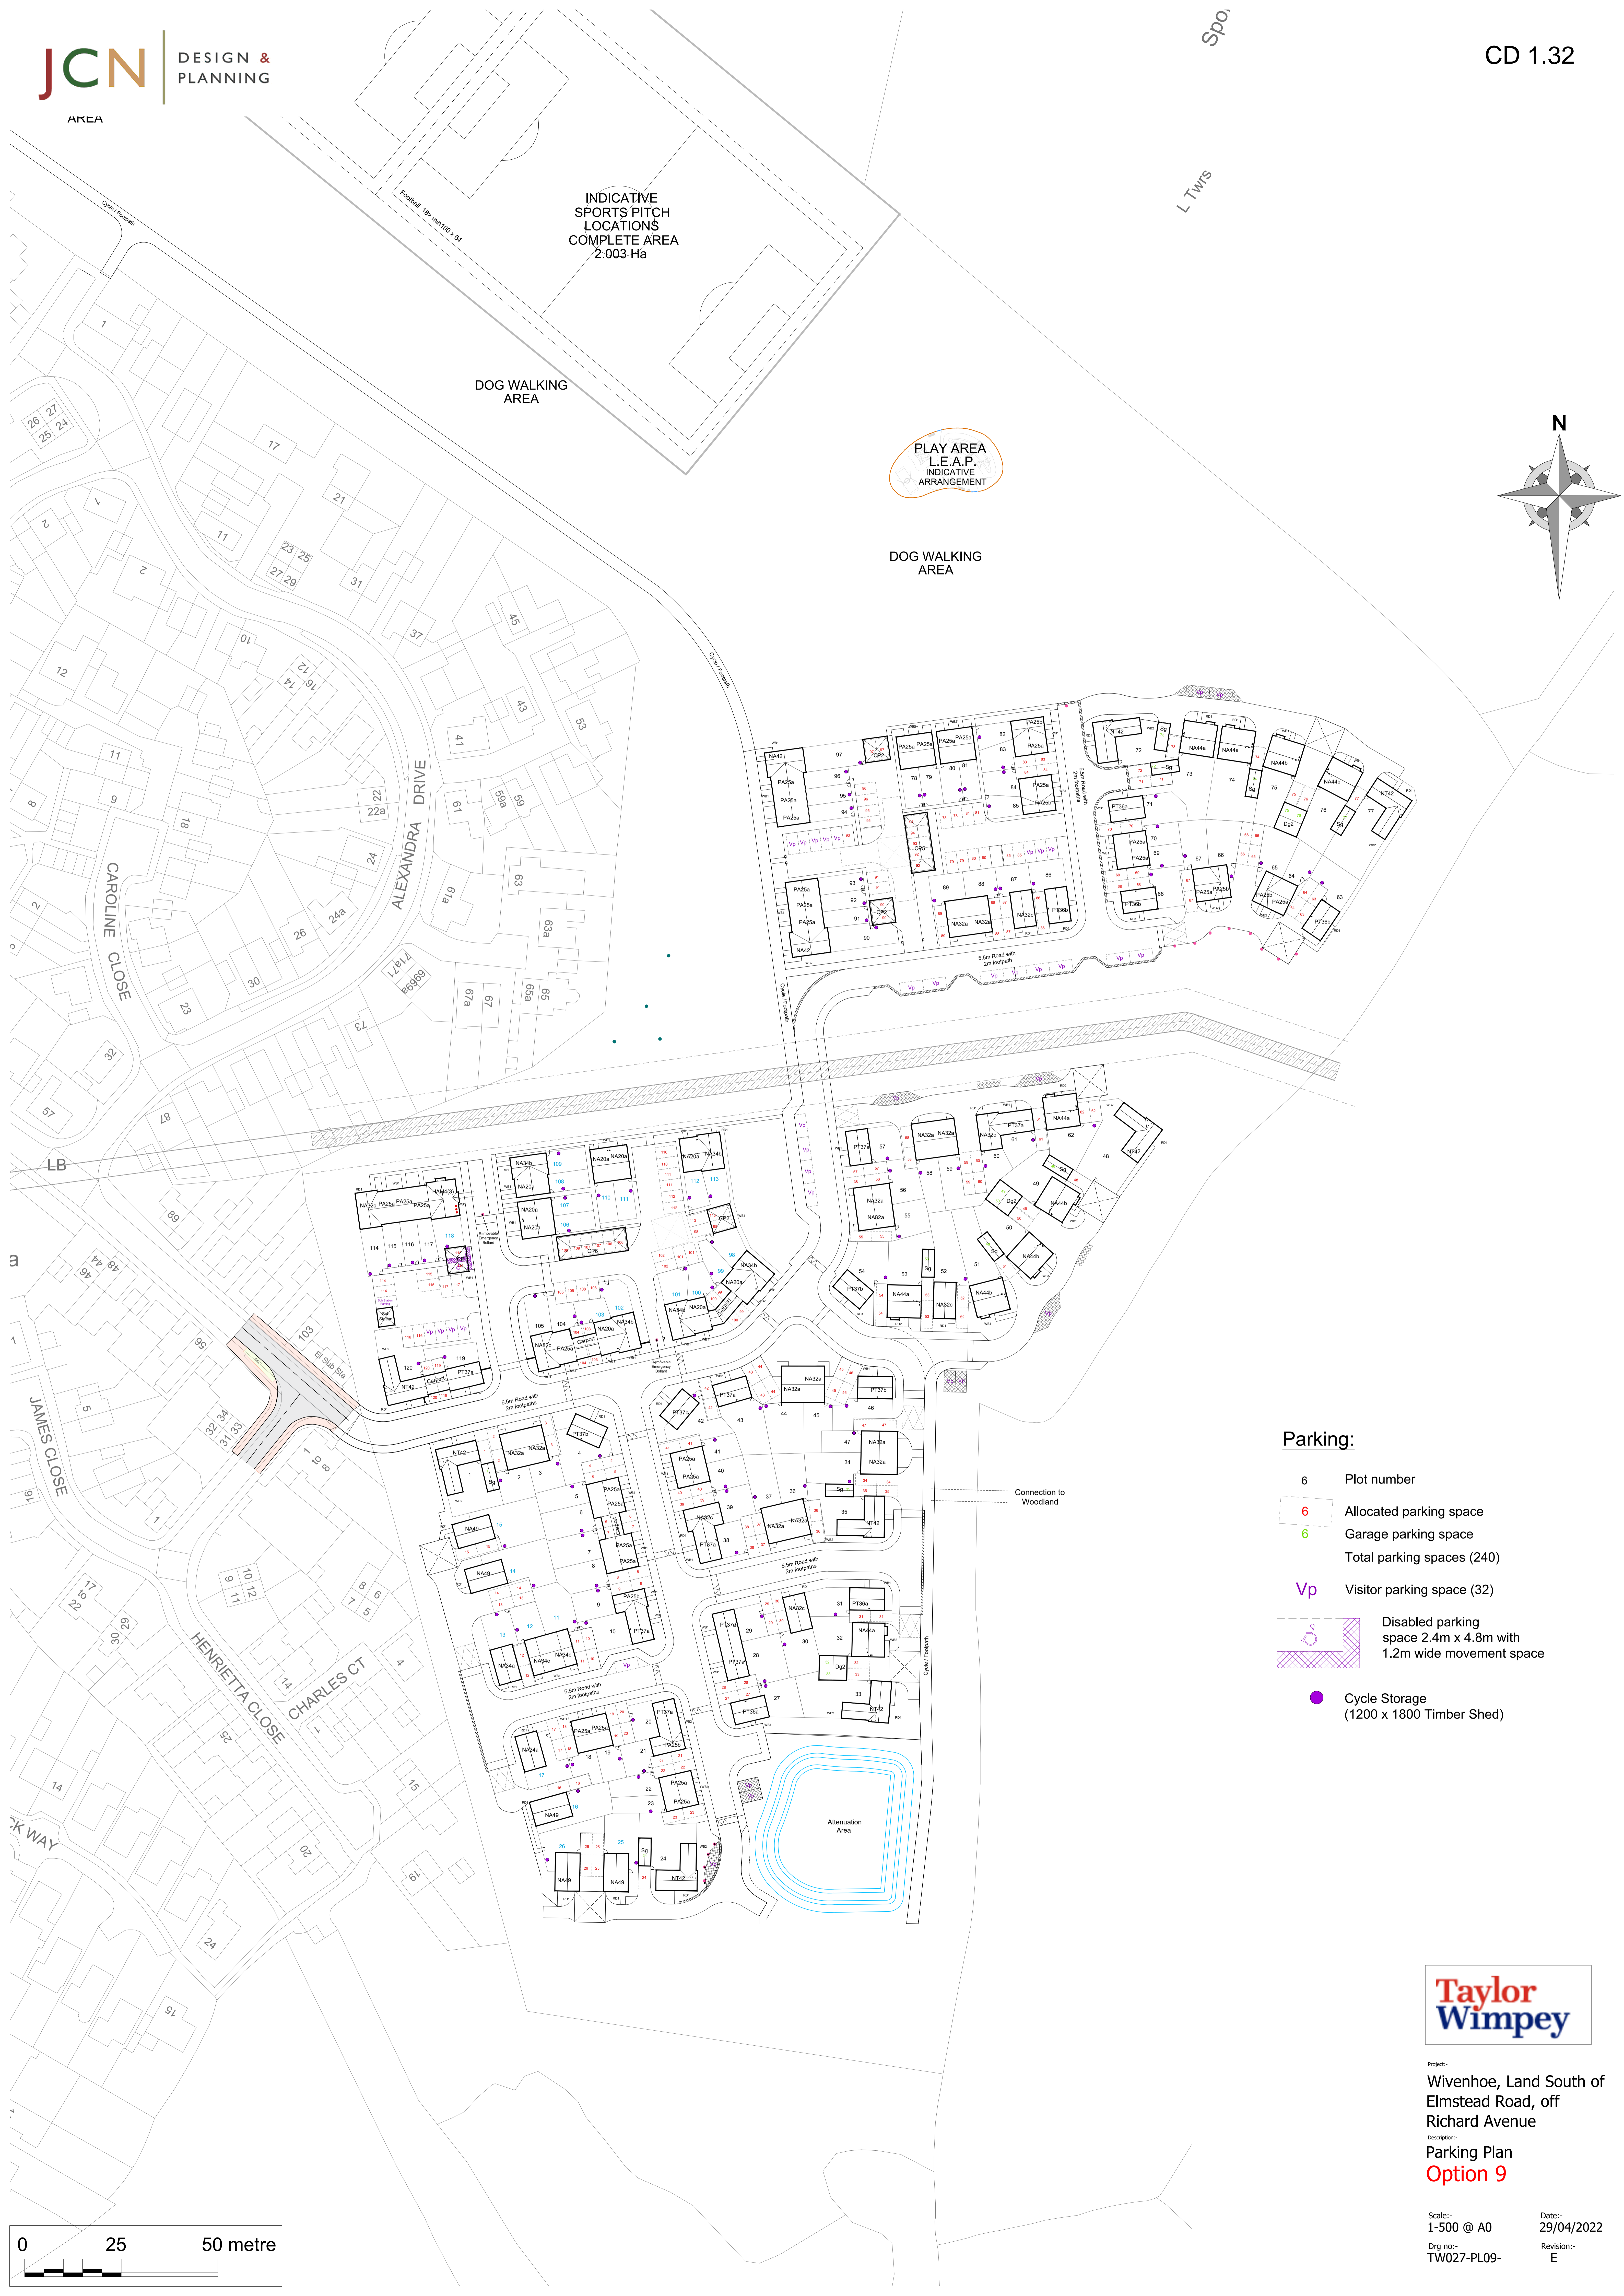


INDICATIVE SPORTS PITCH LOCATIONS COMPLETE AREA 2.003 Ha

DOG WALKING AREA

PLAY AREA L.E.A.P. INDICATIVE ARRANGEMENT


DOG WALKING AREA

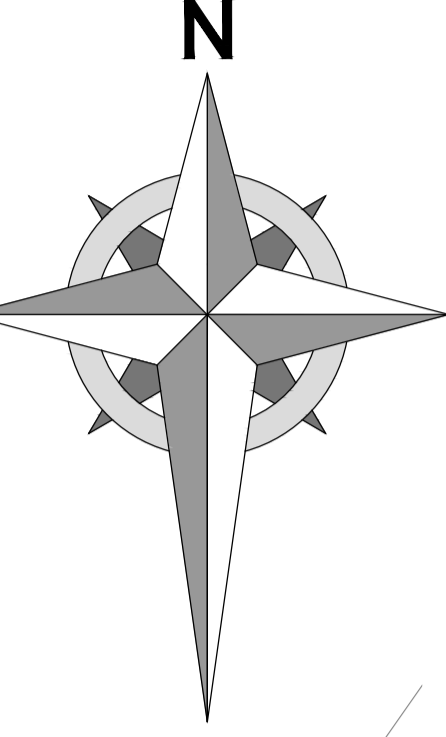

Parking:

- 6 Plot number
- 6 Allocated parking space
- 6 Garage parking space
- Total parking spaces (240)
- Vp Visitor parking space (32)
- Disabled parking space 2.4m x 4.8m with 1.2m wide movement space
- Cycle Storage (1200 x 1800 Timber Shed)

Connection to Woodland

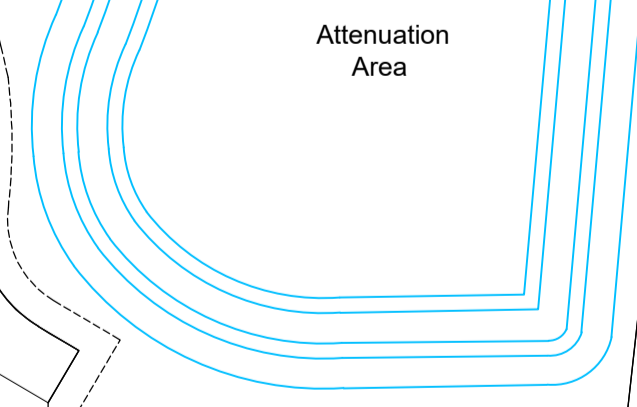

Project:- Wivenhoe, Land South of Elmstead Road, off Richard Avenue

Description:- Parking Plan Option 9

Scale:- 1-500 @ A0 Date:- 29/04/2022
 Dwg no:- TW027-PL09- Revision:- E

