
## CD 13.35

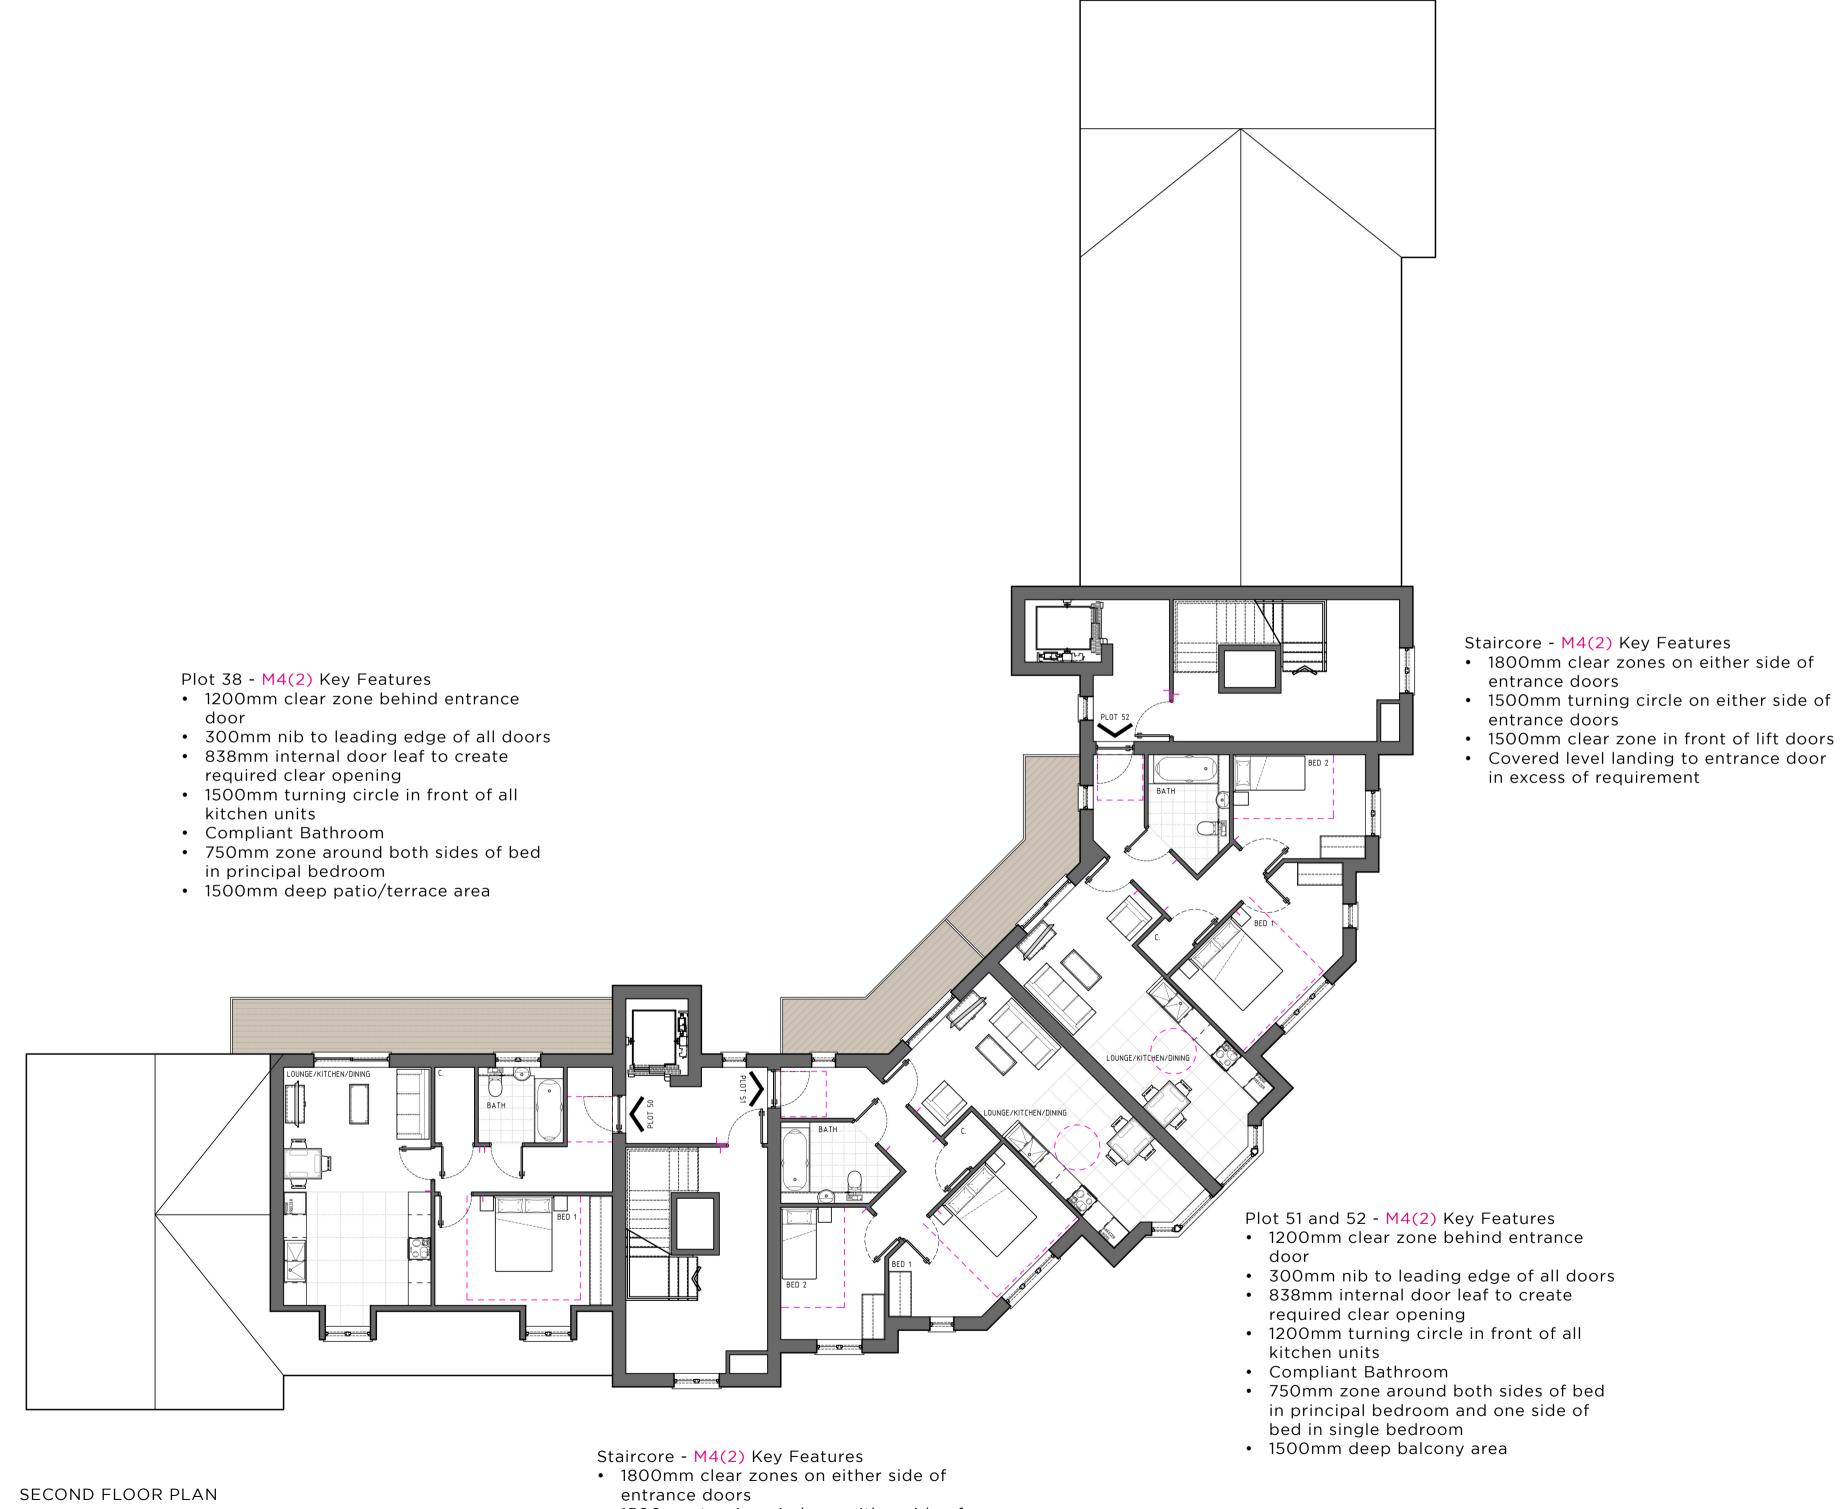

- 1500mm turning circle on either side of
- entrance doors1500mm clear zone in front of lift doors
- Covered level landing to entrance door in excess of requirement

1:100 L L L L L M 6m

