
CD6c.37

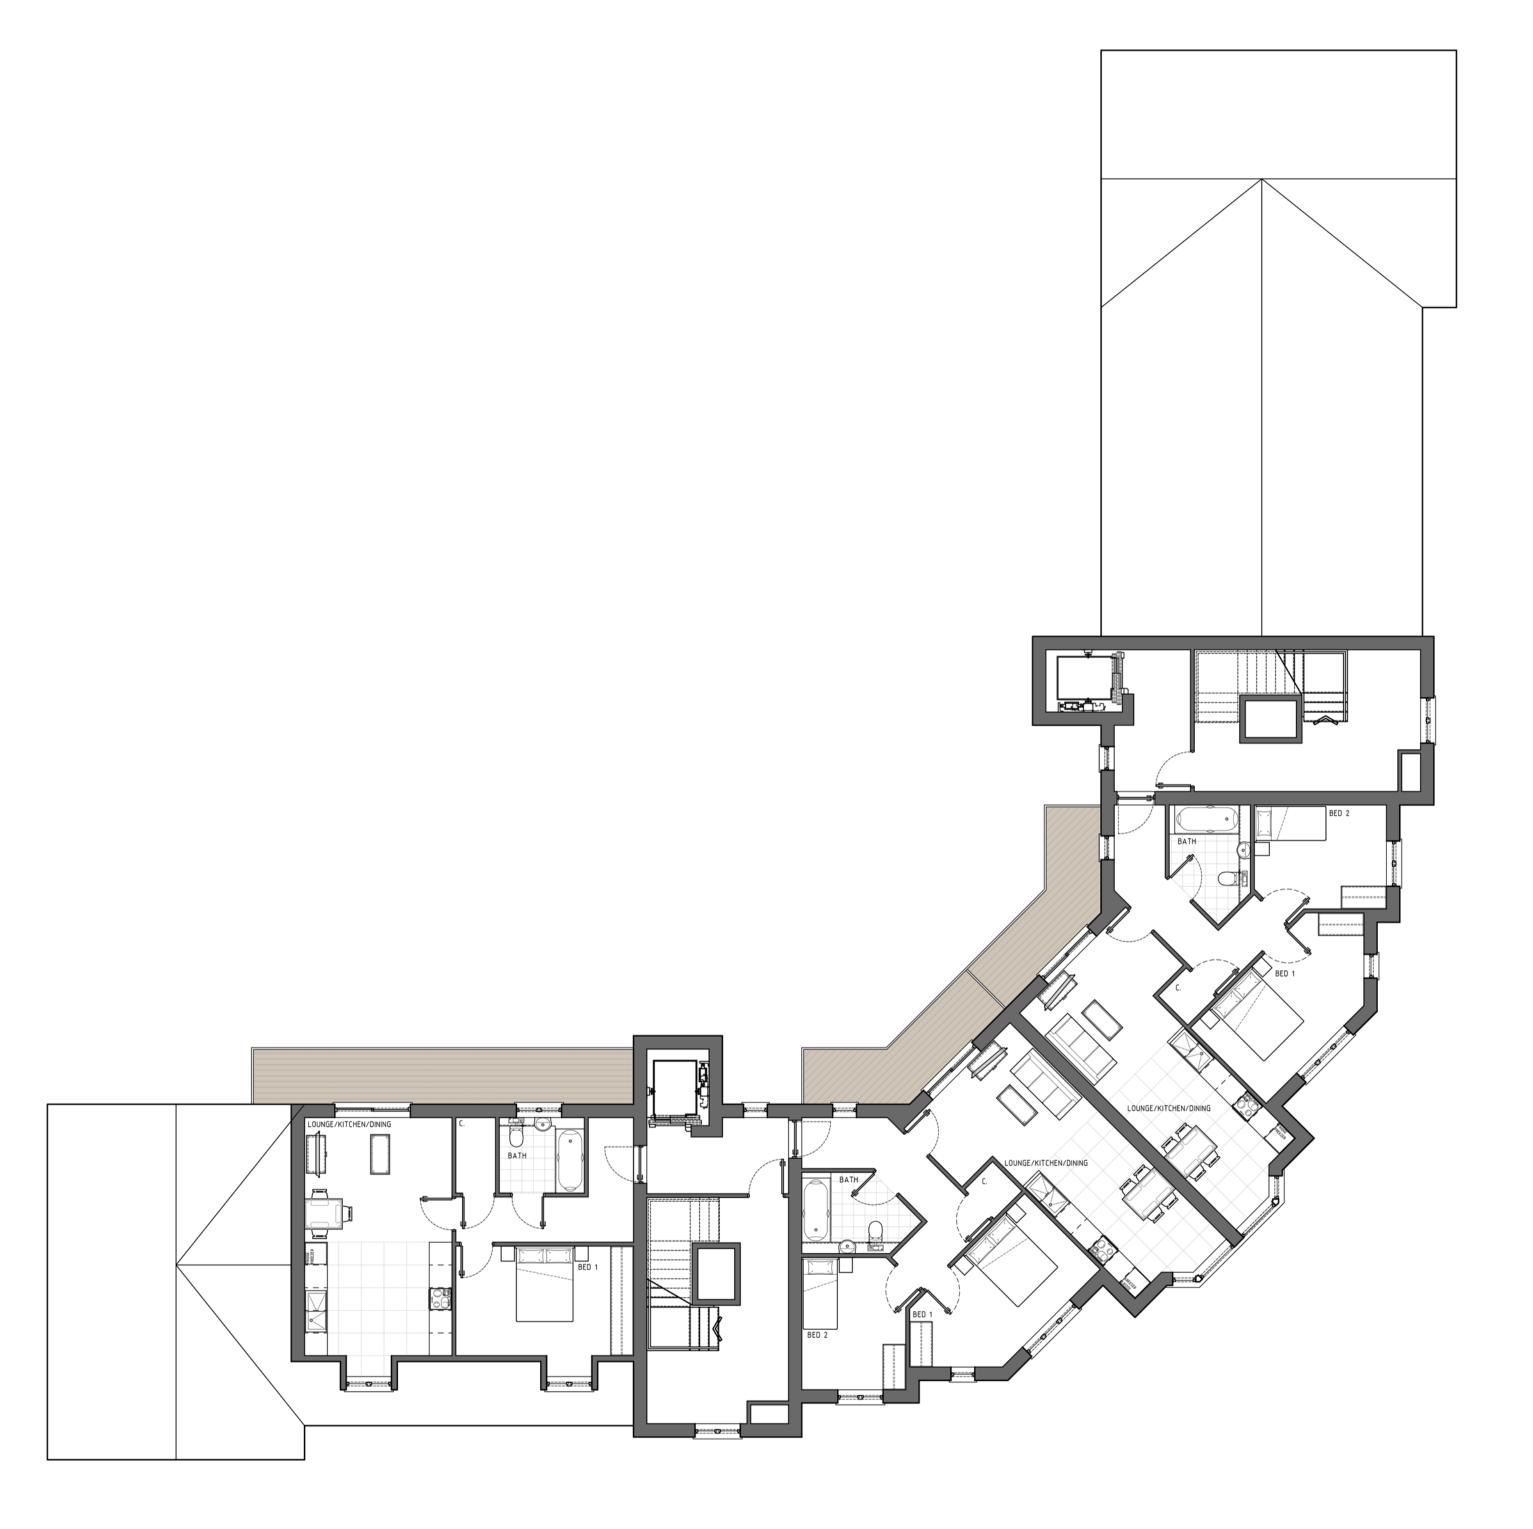

SECOND FLOOR PLAN

